
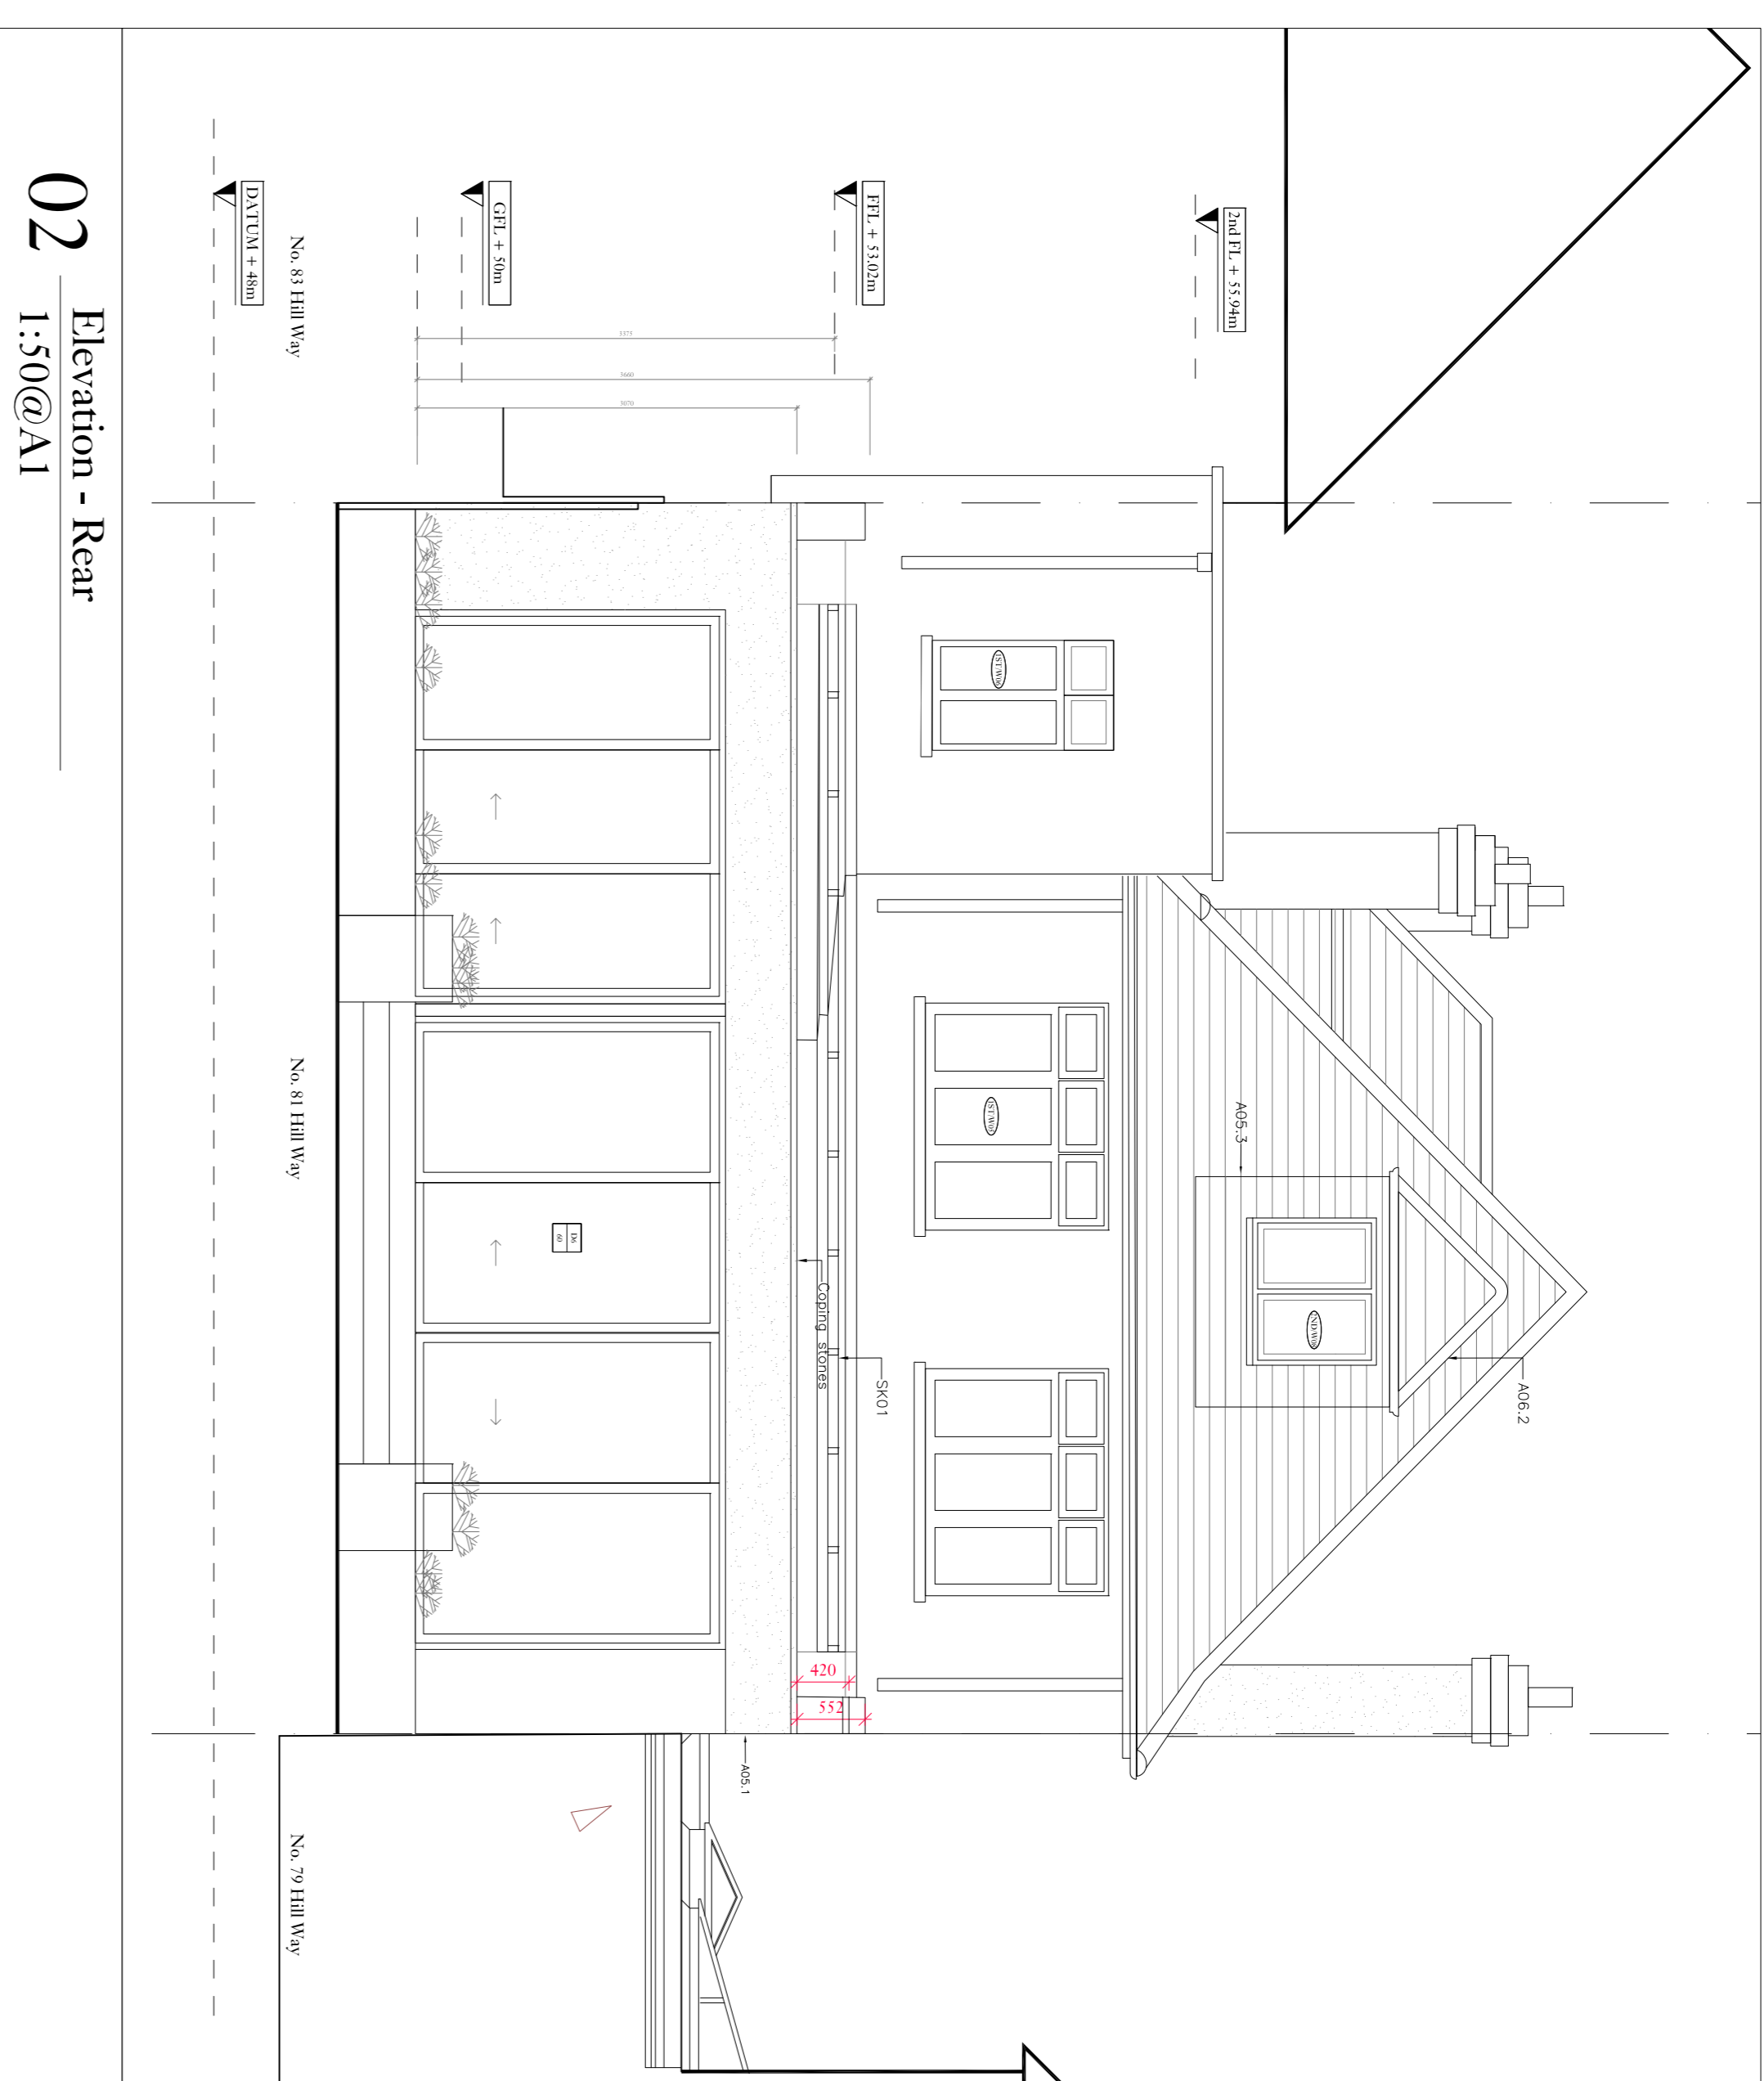



**DISCLAIMER**  
Drawing to be read in conjunction with all the relevant information.  
All written dimensions to be checked on site before work commences.  
Discrepancies, where identified, must be reported to the architect immediately.  
This drawing is the property of LIFE+U DESIGN and must not be reproduced or disclosed to any unauthorised person either wholly or in part without written consent.

NOTES / RFS

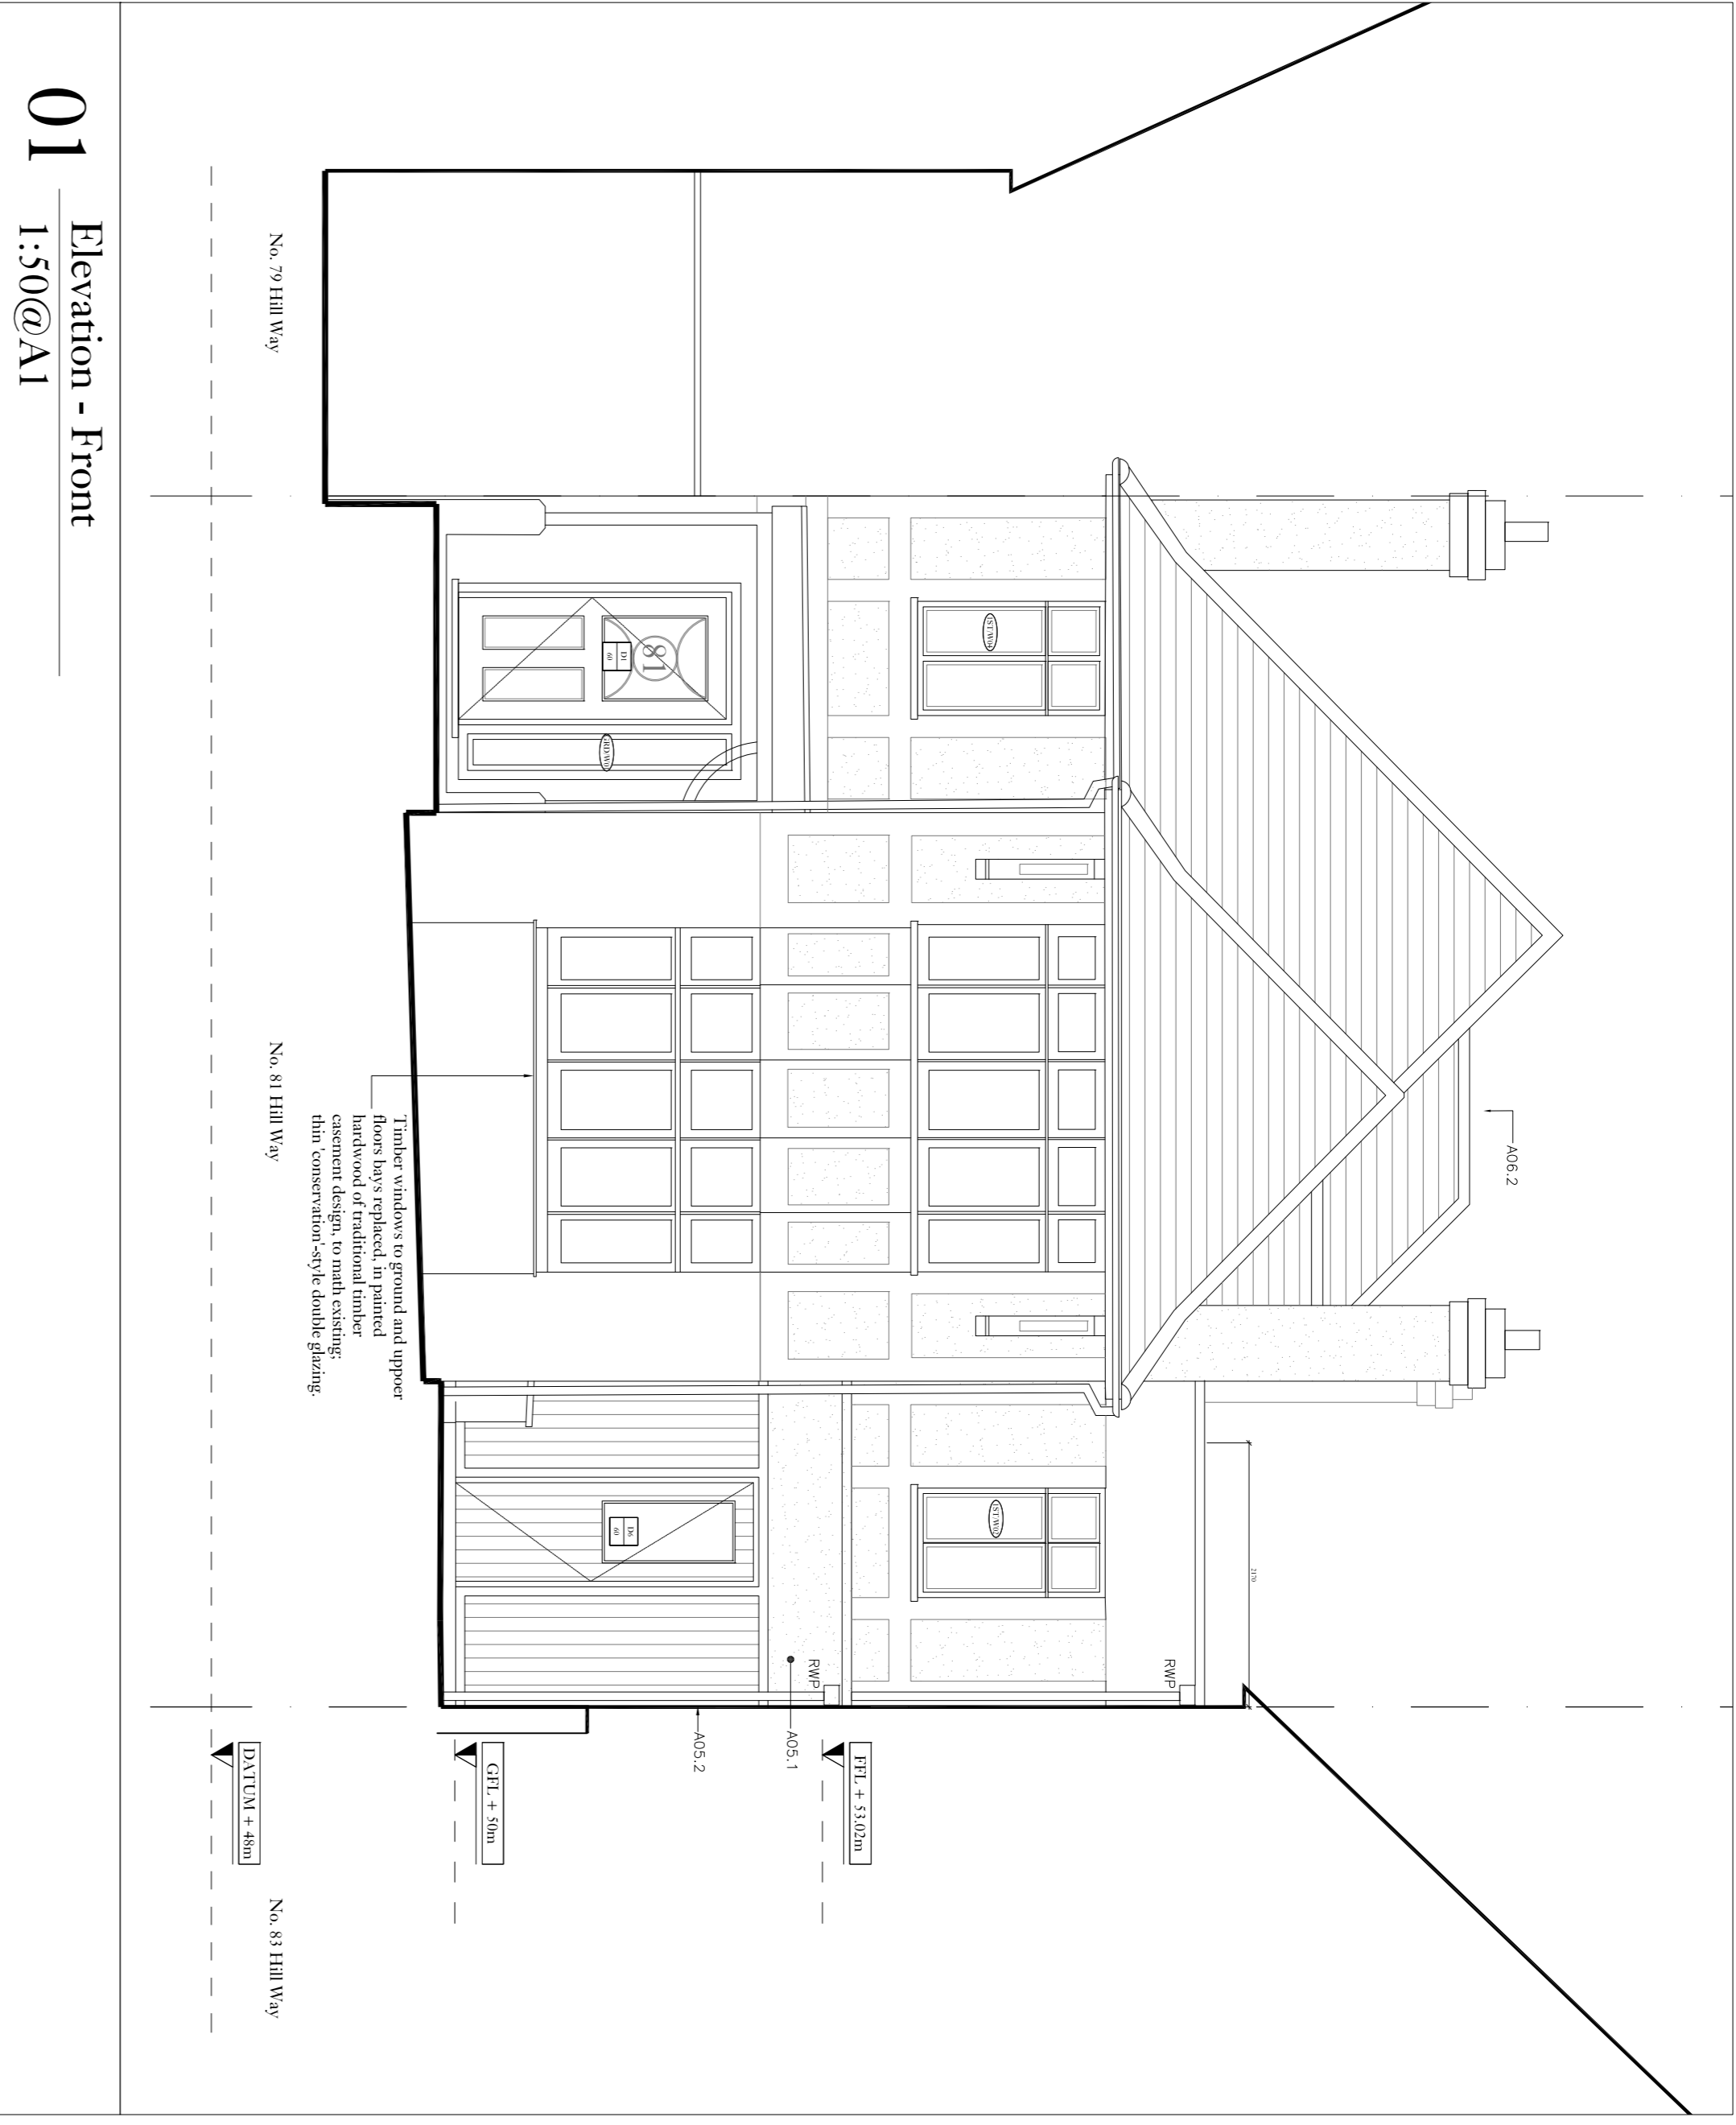

**01**  
Elevation - Front  
1:50@A1

**02**  
Elevation - Rear  
1:50@A1

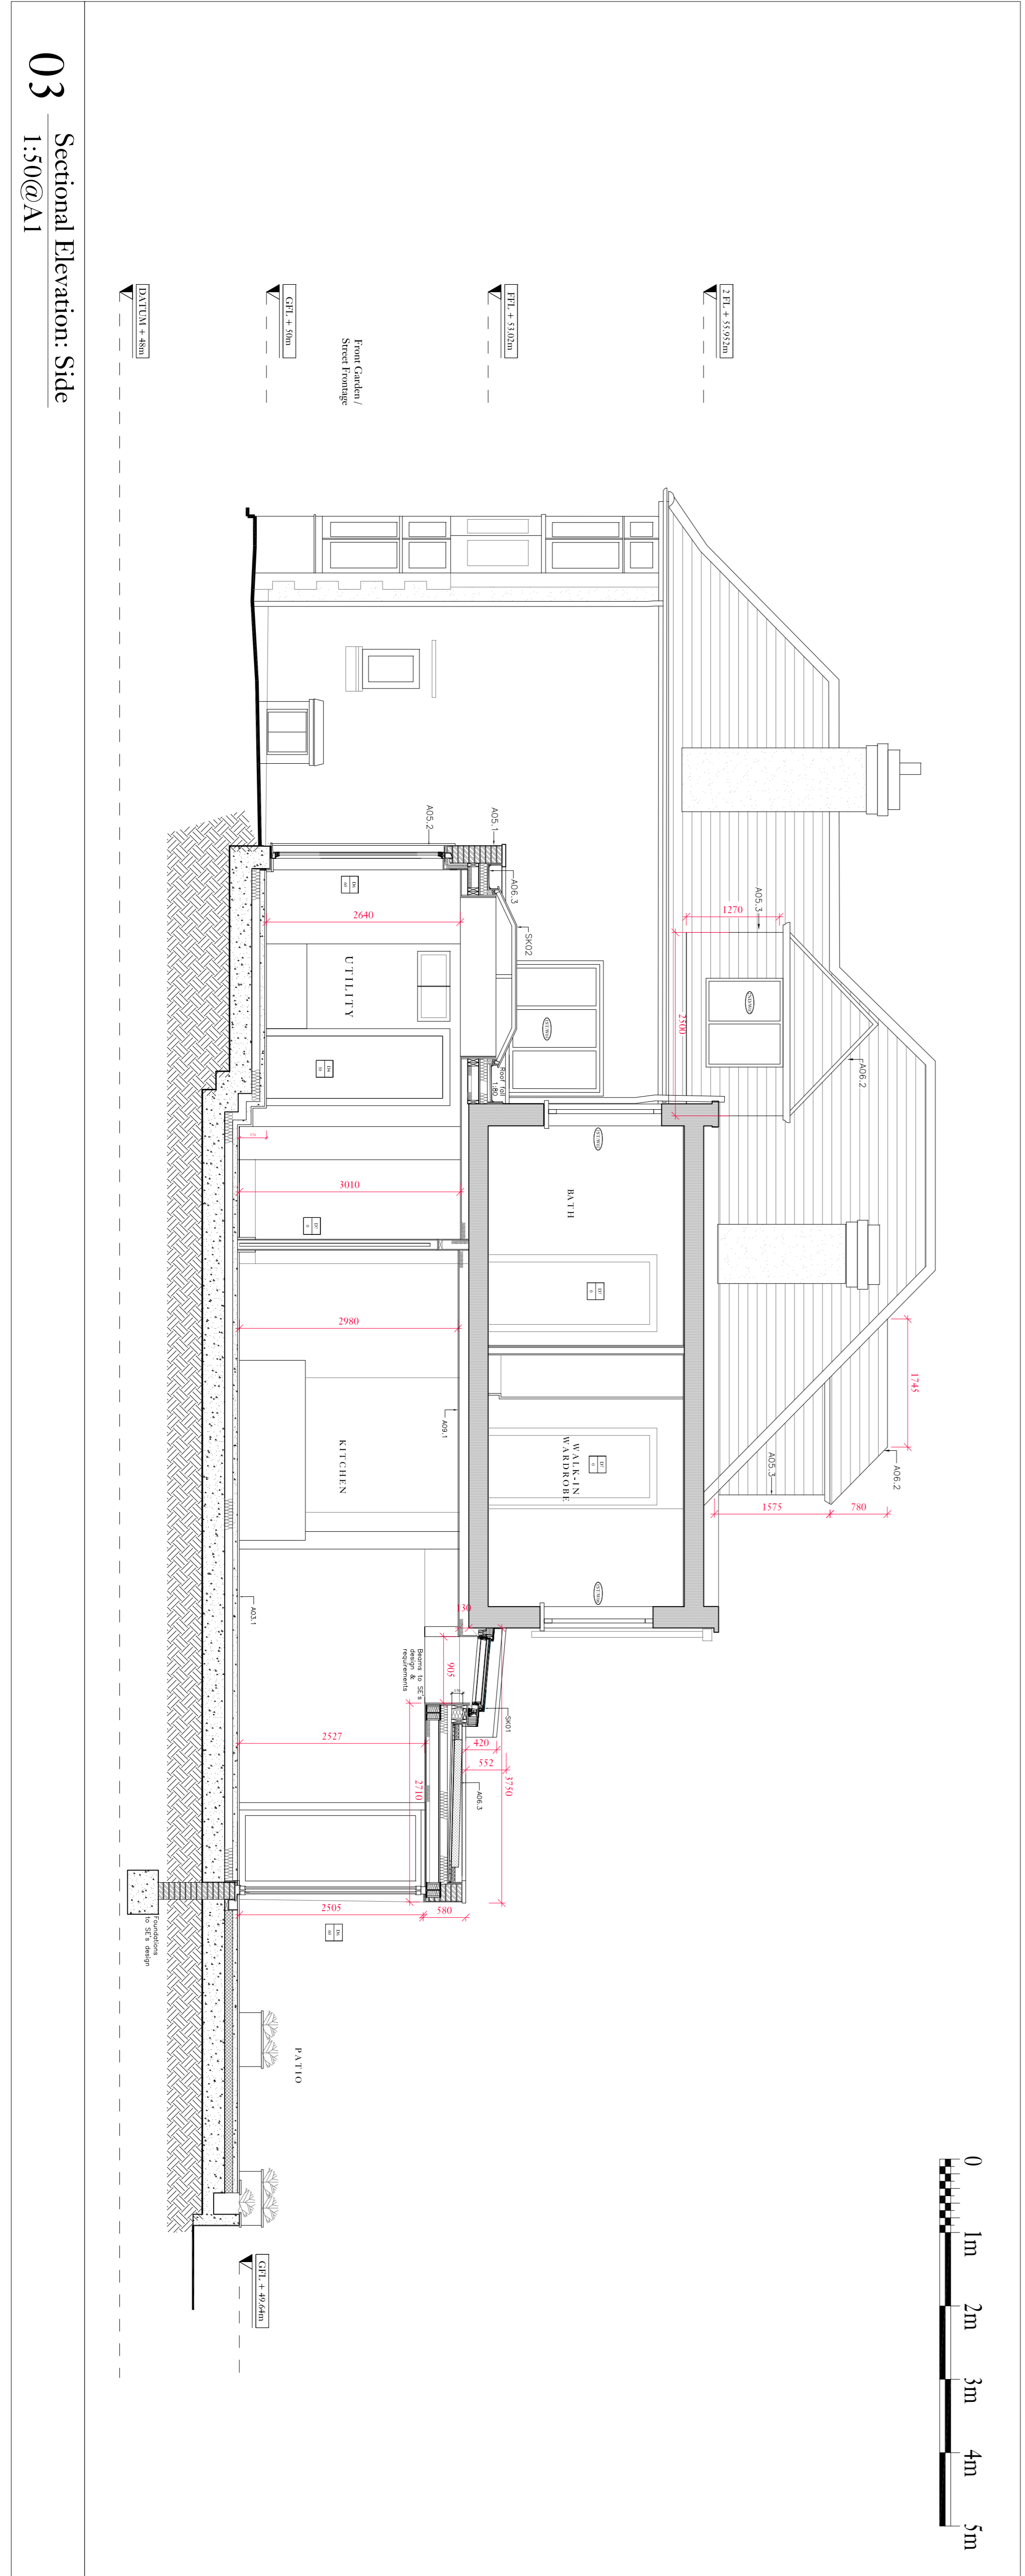

**03**  
Sectional Elevation: Side  
1:50@A1

<p>W life+u-design.com E carter@life+u-design.com T +44 (0) 20 697 8998 M +44 (0) 77 667 45 415</p>	
<p>CLIENT <b>Mr &amp; Mrs Truuvert</b></p>	
<p>PROJECT <b>81 Hill Way N6 6AB</b></p>	
SCALE 1:50@A1	SCALE 1:100@A3
DRAWN BY CHECKED BY	DATE 01/02/2018
<p>DRAWING TITLE <b>PROPOSED Front &amp; Rear Elevations Sectional Side Elevation</b></p>	
DRAWING NO. 111	PROJECT NO. 17036
REV.	-