



Drawing to be read in conjunction with all the relevant information.
All written dimensions to be checked on site before work commences.
Discrepancies, where identified, must be reported to the architect immediately.
This drawing is the property of LIFE-CD DESIGN and must not be reproduced or disclosed to any unauthorised person either wholly or in part without written consent.

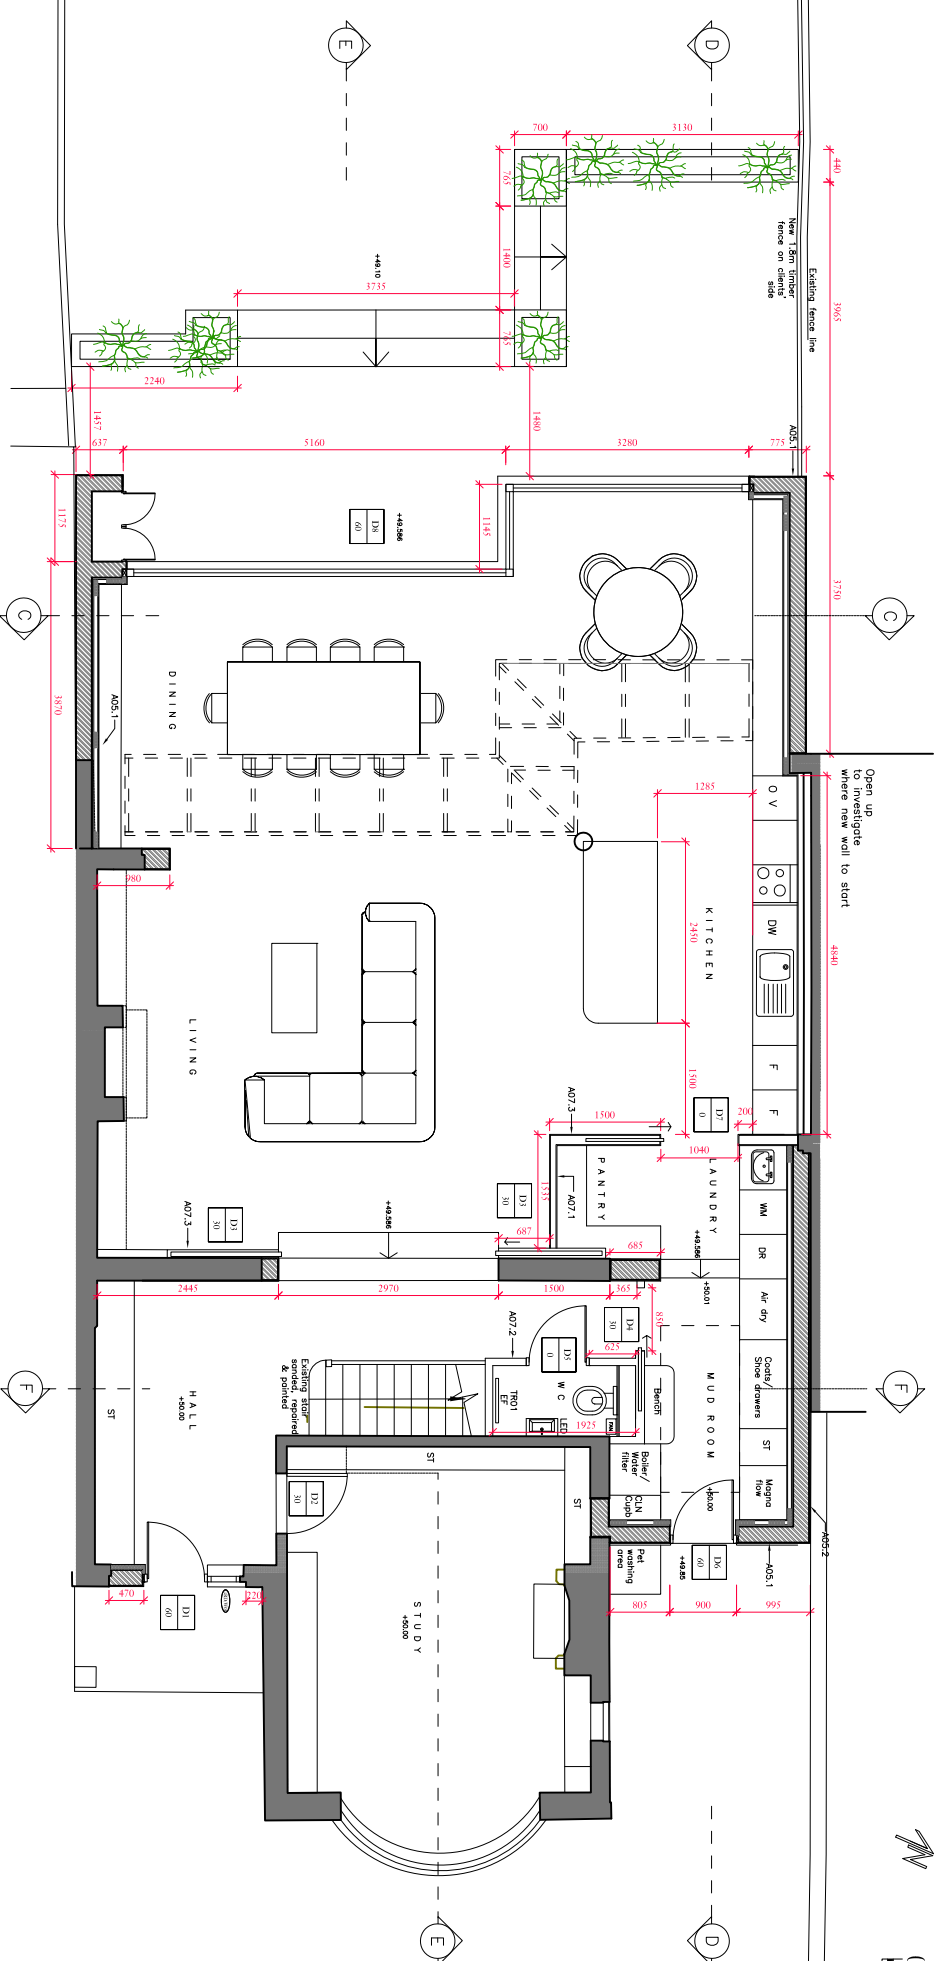

01 GROUND FLOOR

1:50@A1

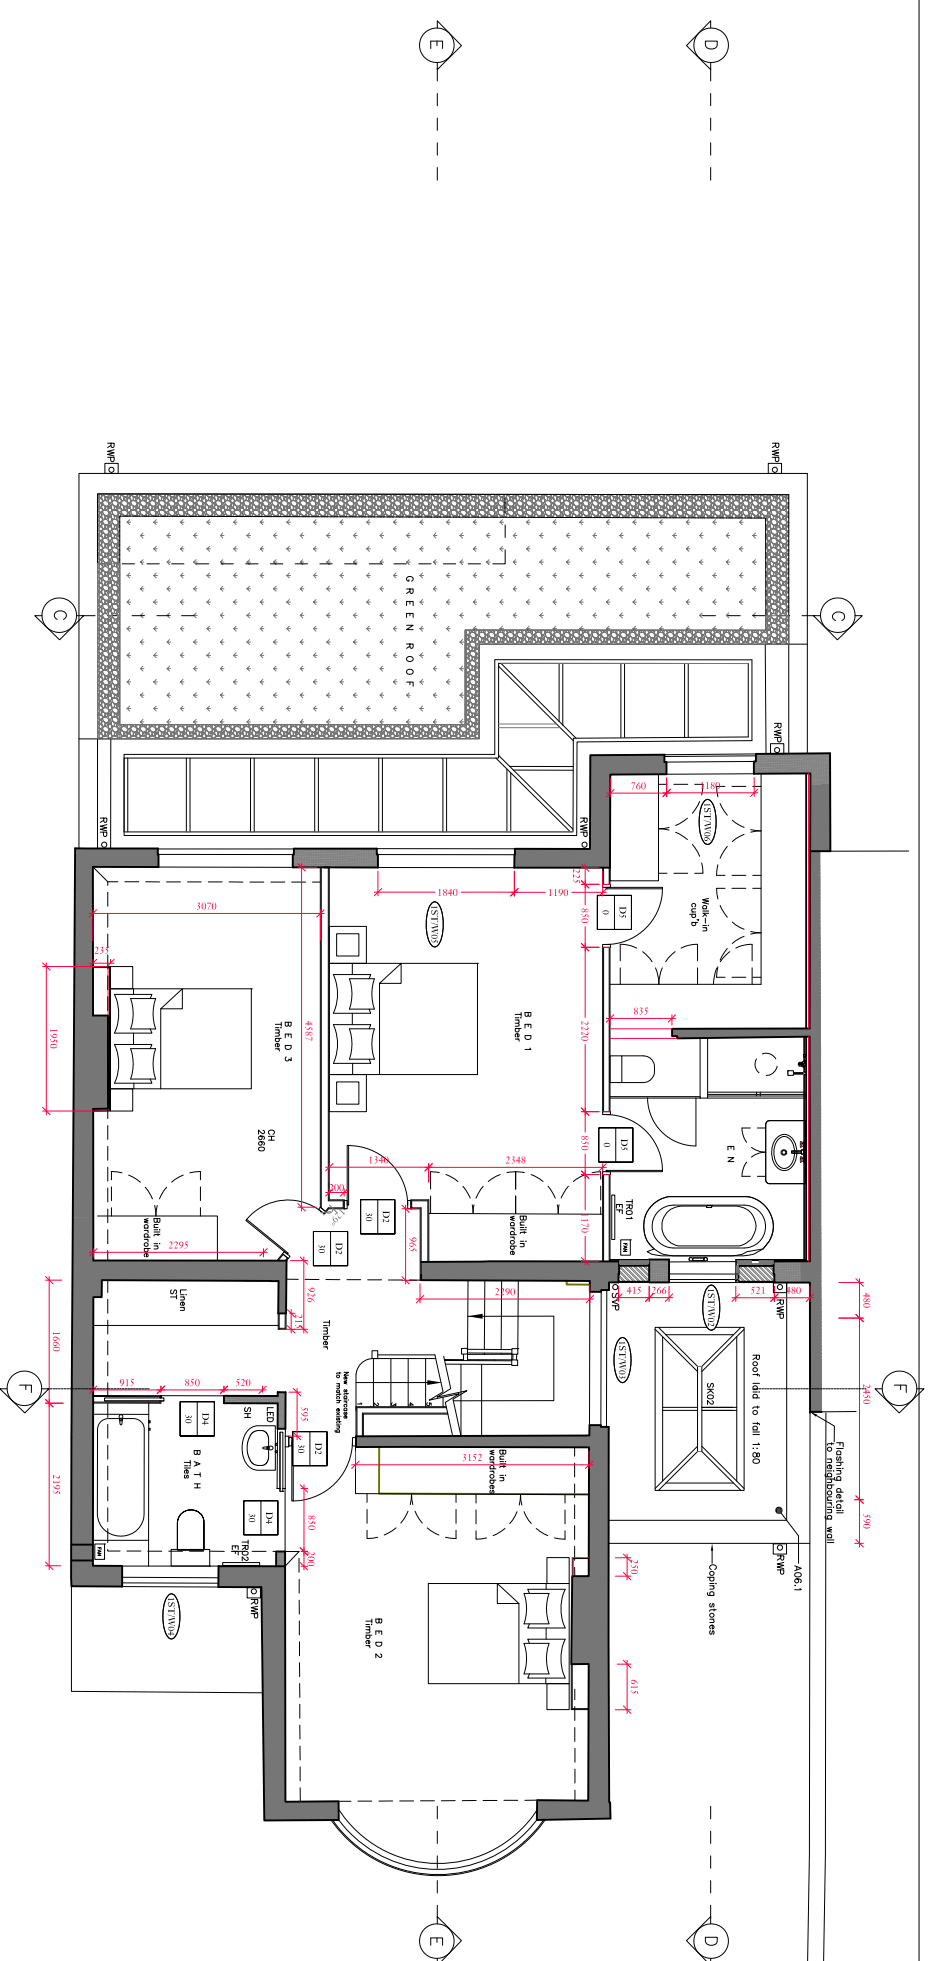

02 FIRST FLOOR

1:50@A1

LIFE DESIGN			
<p>W life-ukdesign.com E carle@life-ukdesign.com T +44 (0) 207 097 3898 M +44 (0) 7766 745 845</p>			
CLIENT			
Mr & Mrs Truivert			
PROJECT			
81 Hill Way, N6 6AB			
SCALE	DATE		
1:50@A1	01/02/2018		
DRAWN BY	CHECKED BY		
DRAWING TITLE			
PROPOSED Ground & First Floor Plans			
DRAWING NO.	PROJECT NO.	REV.	
103	17036	00	