


A B C D E F G H

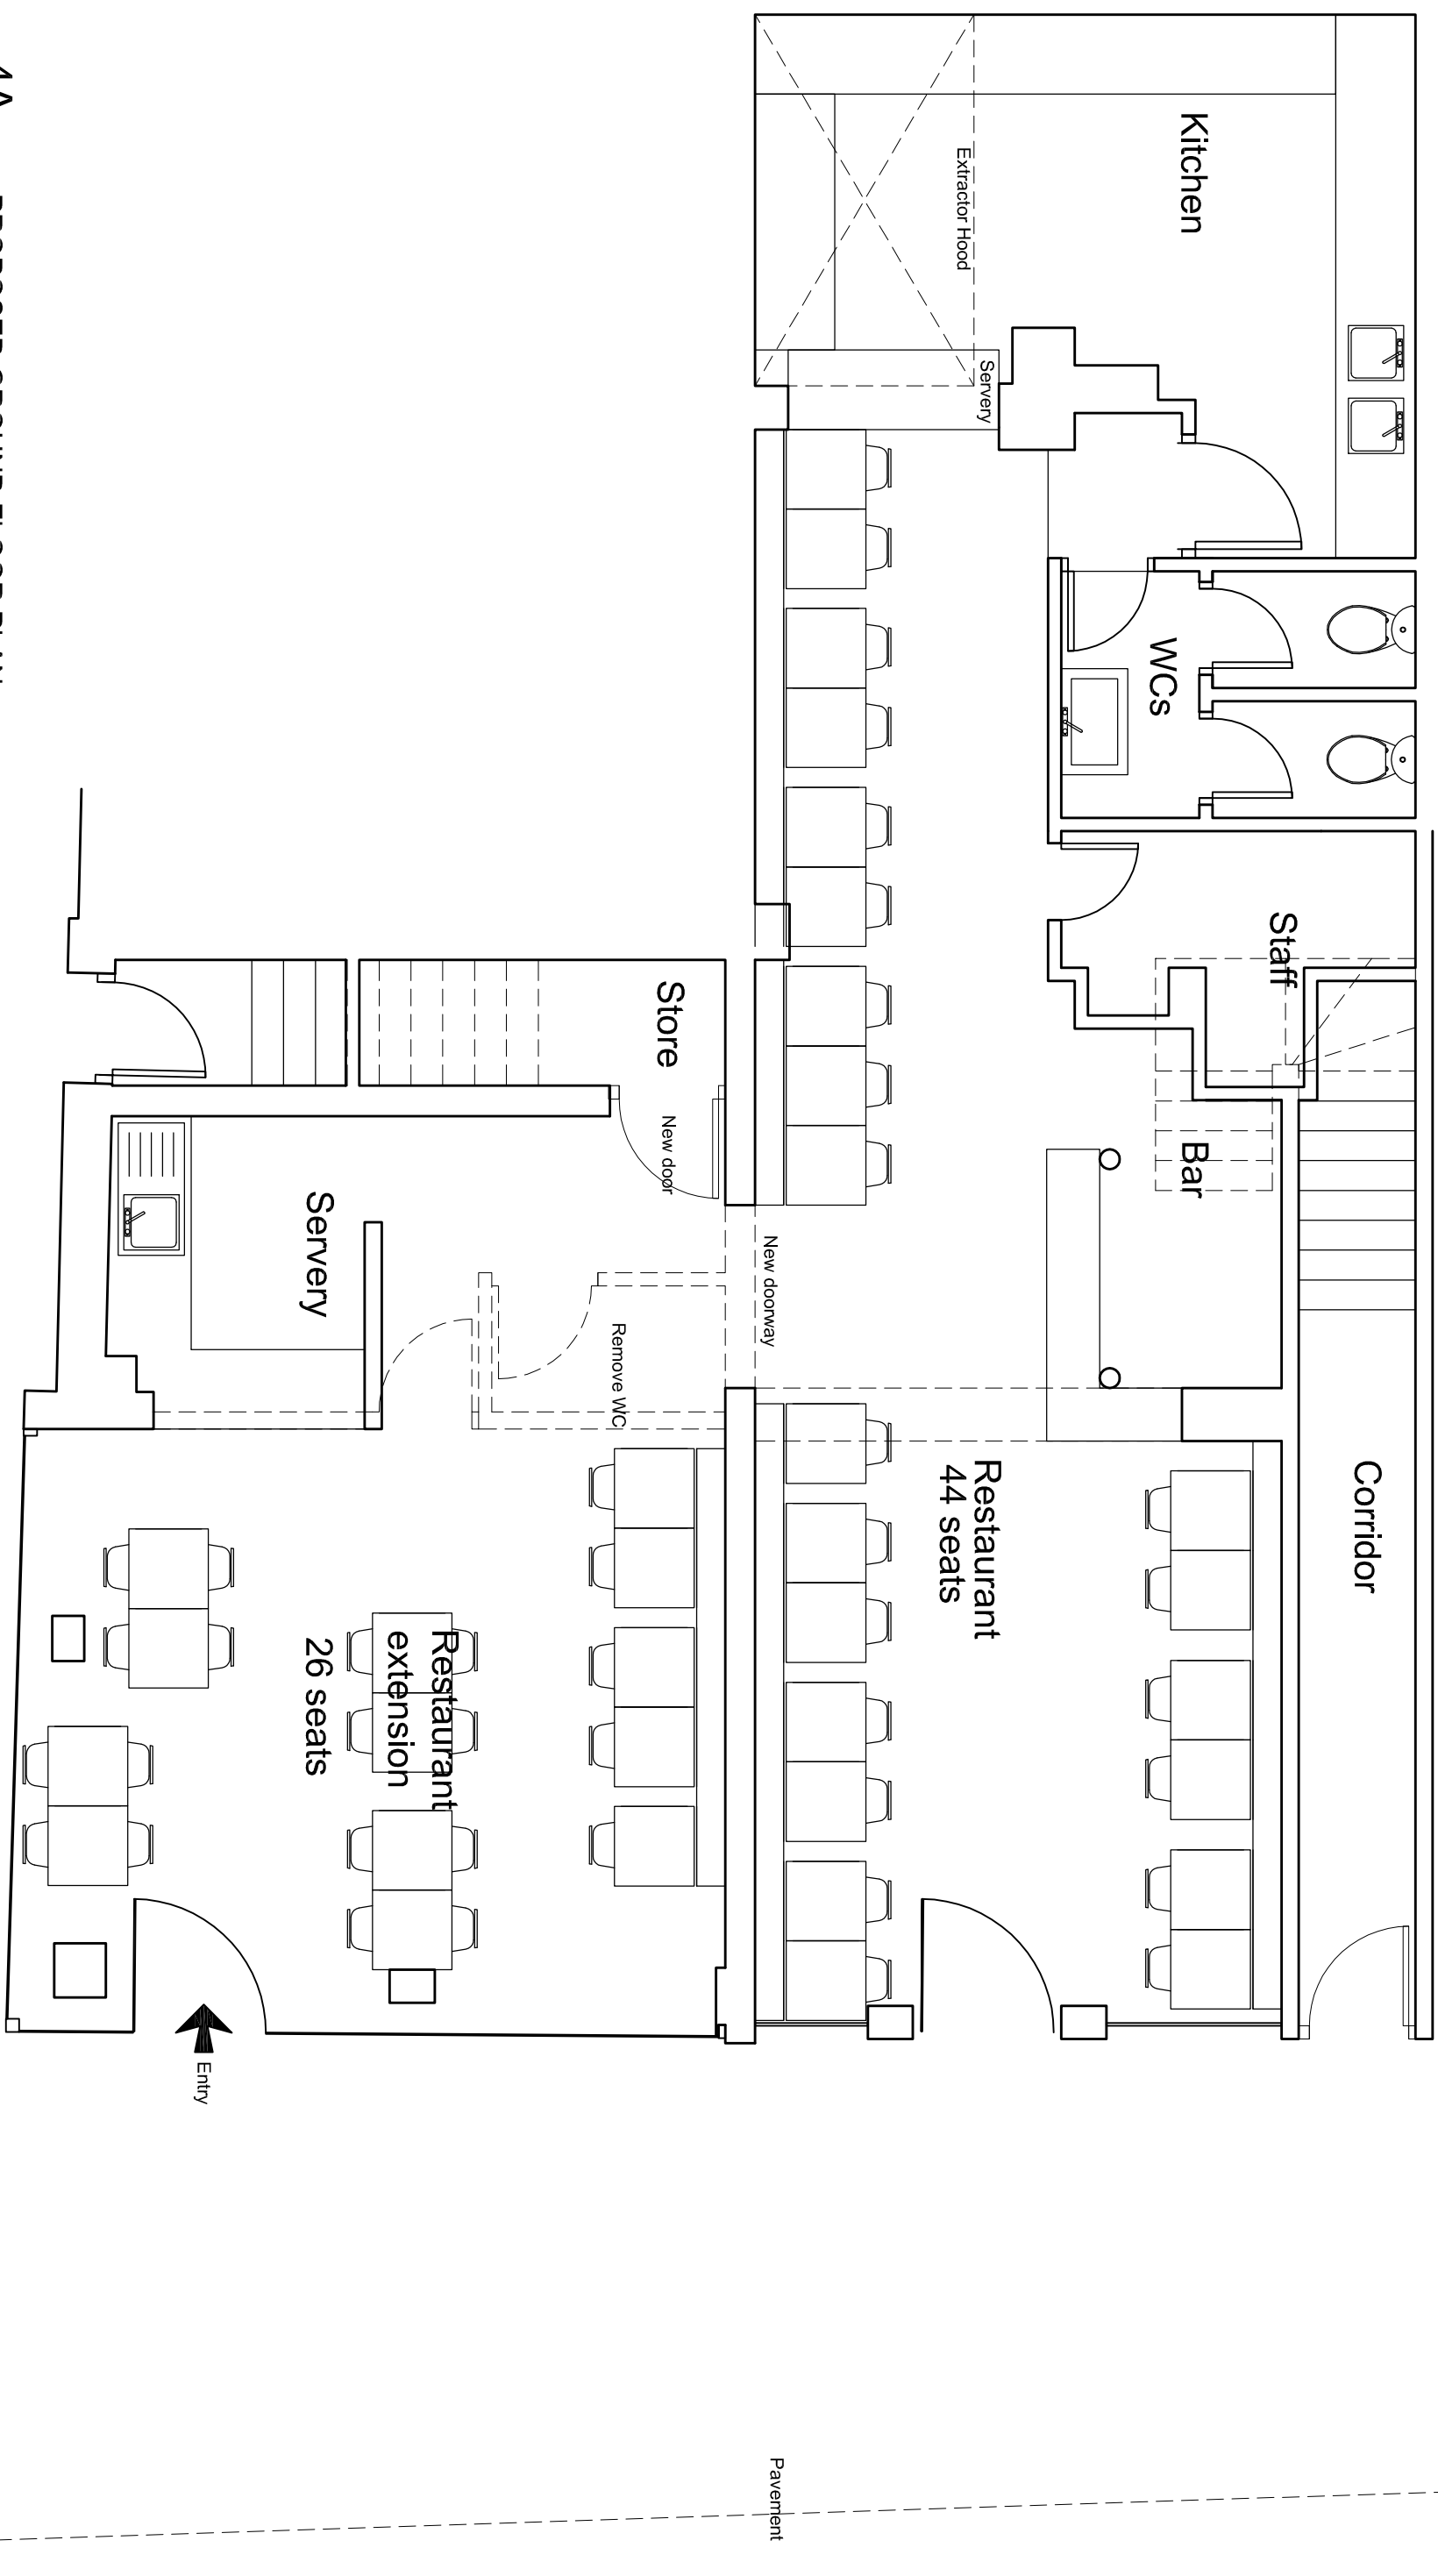

4A PROPOSED GROUND FLOOR PLAN



<p>KOUPPARIS ASSOCIATES 0207 26769909/6874</p>		<p>21-23 Pratt Street, London, NW1 0BG</p>		<p>Proposed Ground Floor Plan</p>		<p>Project Number: 18/0206 Scale: 1:50 (A3) Date: 21/05/18</p>		<p>Drawing Number: 18-206-02 Rev.:</p>	
<p>Client: Andy's Restaurant</p>		<p>Rev. Date: Description: Rev. By: Ckd By:</p>		<p>Status: -</p>		<p>Rev.:</p>		<p>Rev.:</p>	