




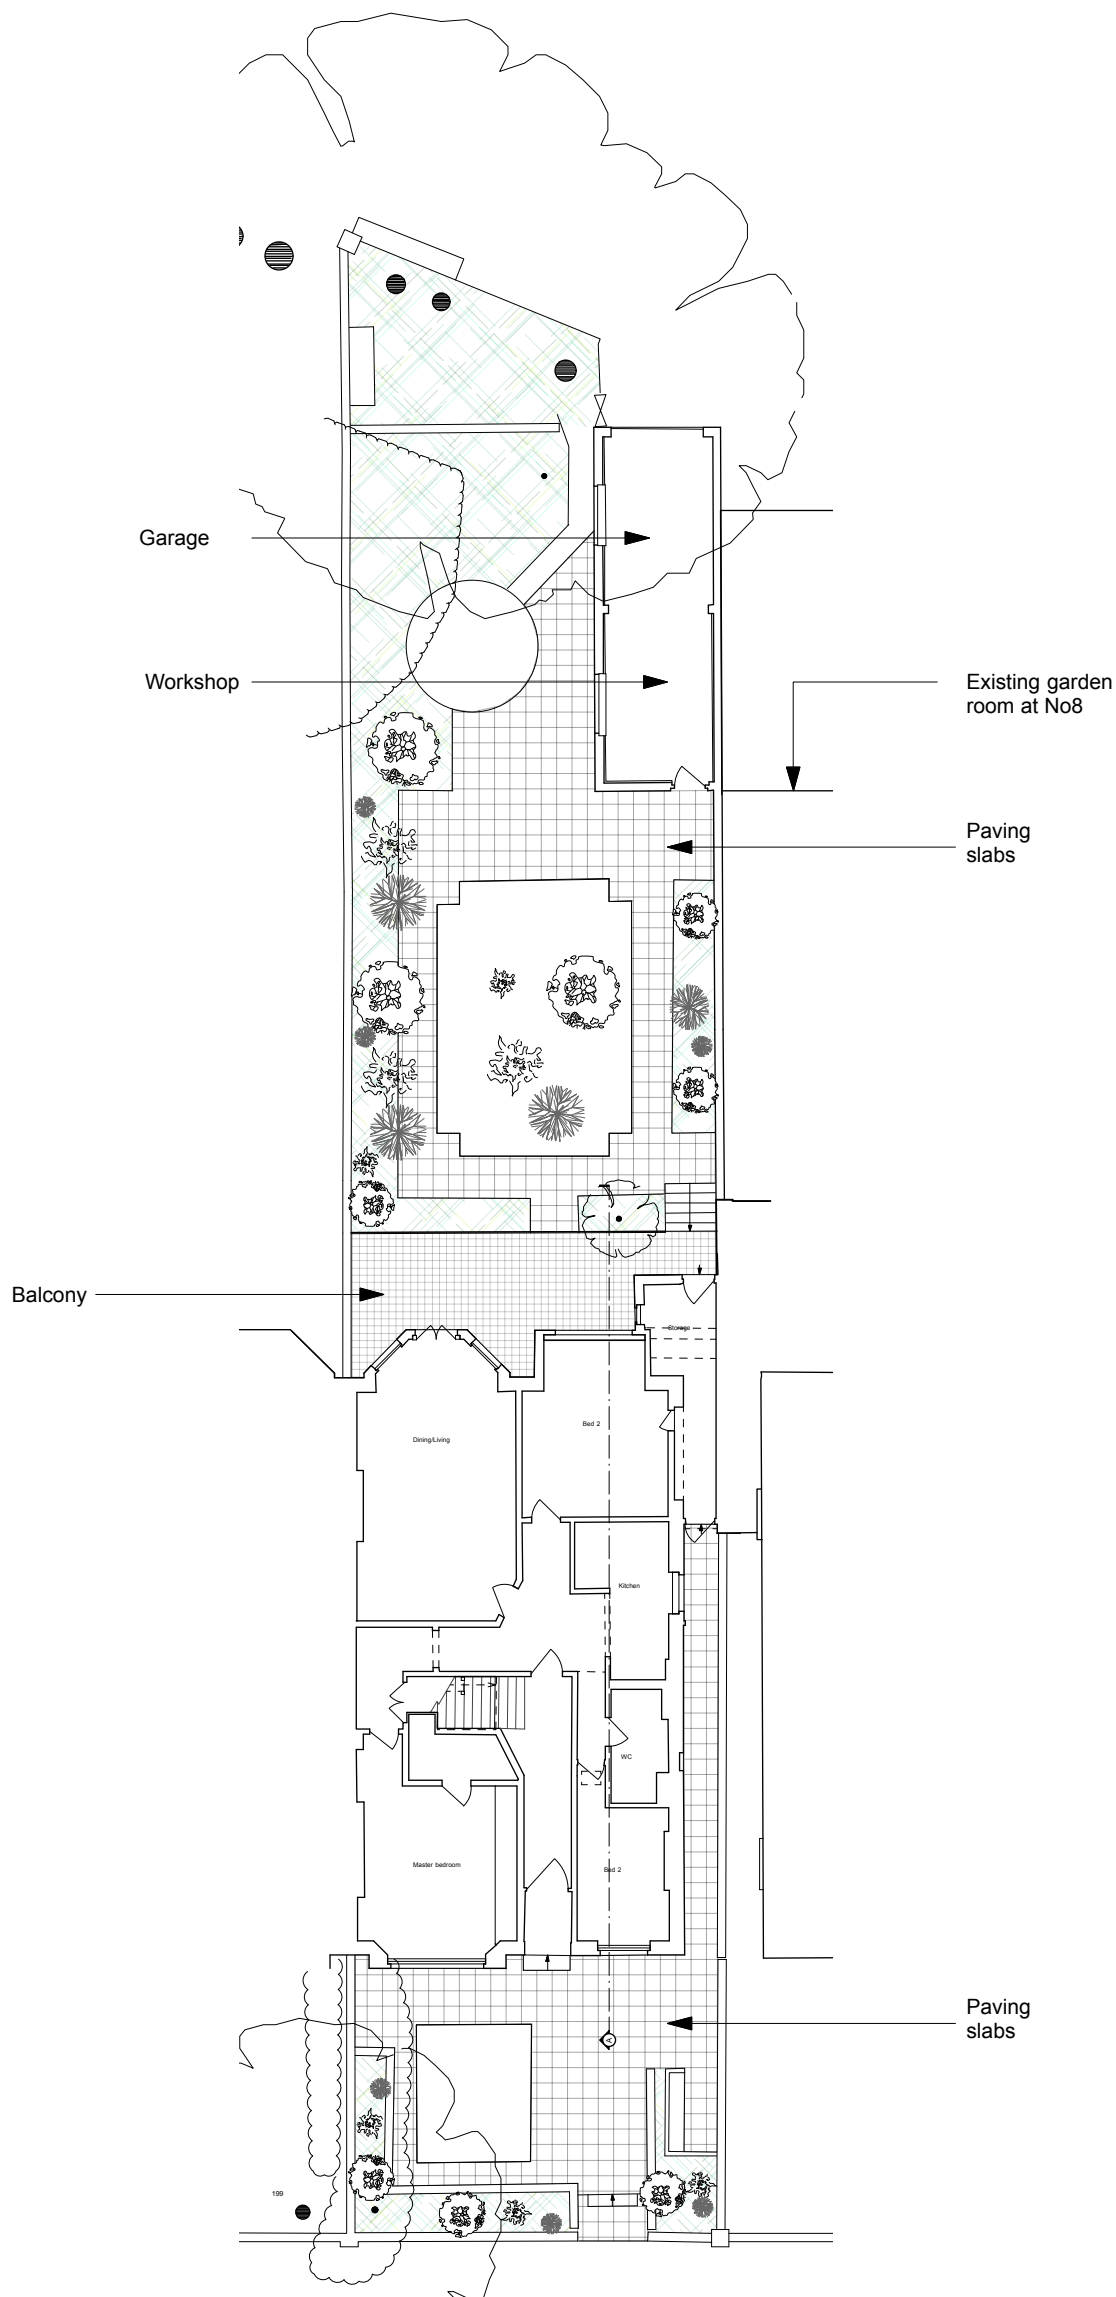

date	rev	revision

 

ZAC MONRO ARCHITECTS 		
49 Effra Road, London, SW2 1BZ		
Project:	Drawing:	DWG No:
Elsworthy Road	Existing Site Plan	ER.002
10 Elsworthy Road, London, NW3 3DJ		
Client:	Scale:	Date:
Peter & Lorna Klimt	1:100 at A1 / 1:200 at A3	23.06.2017

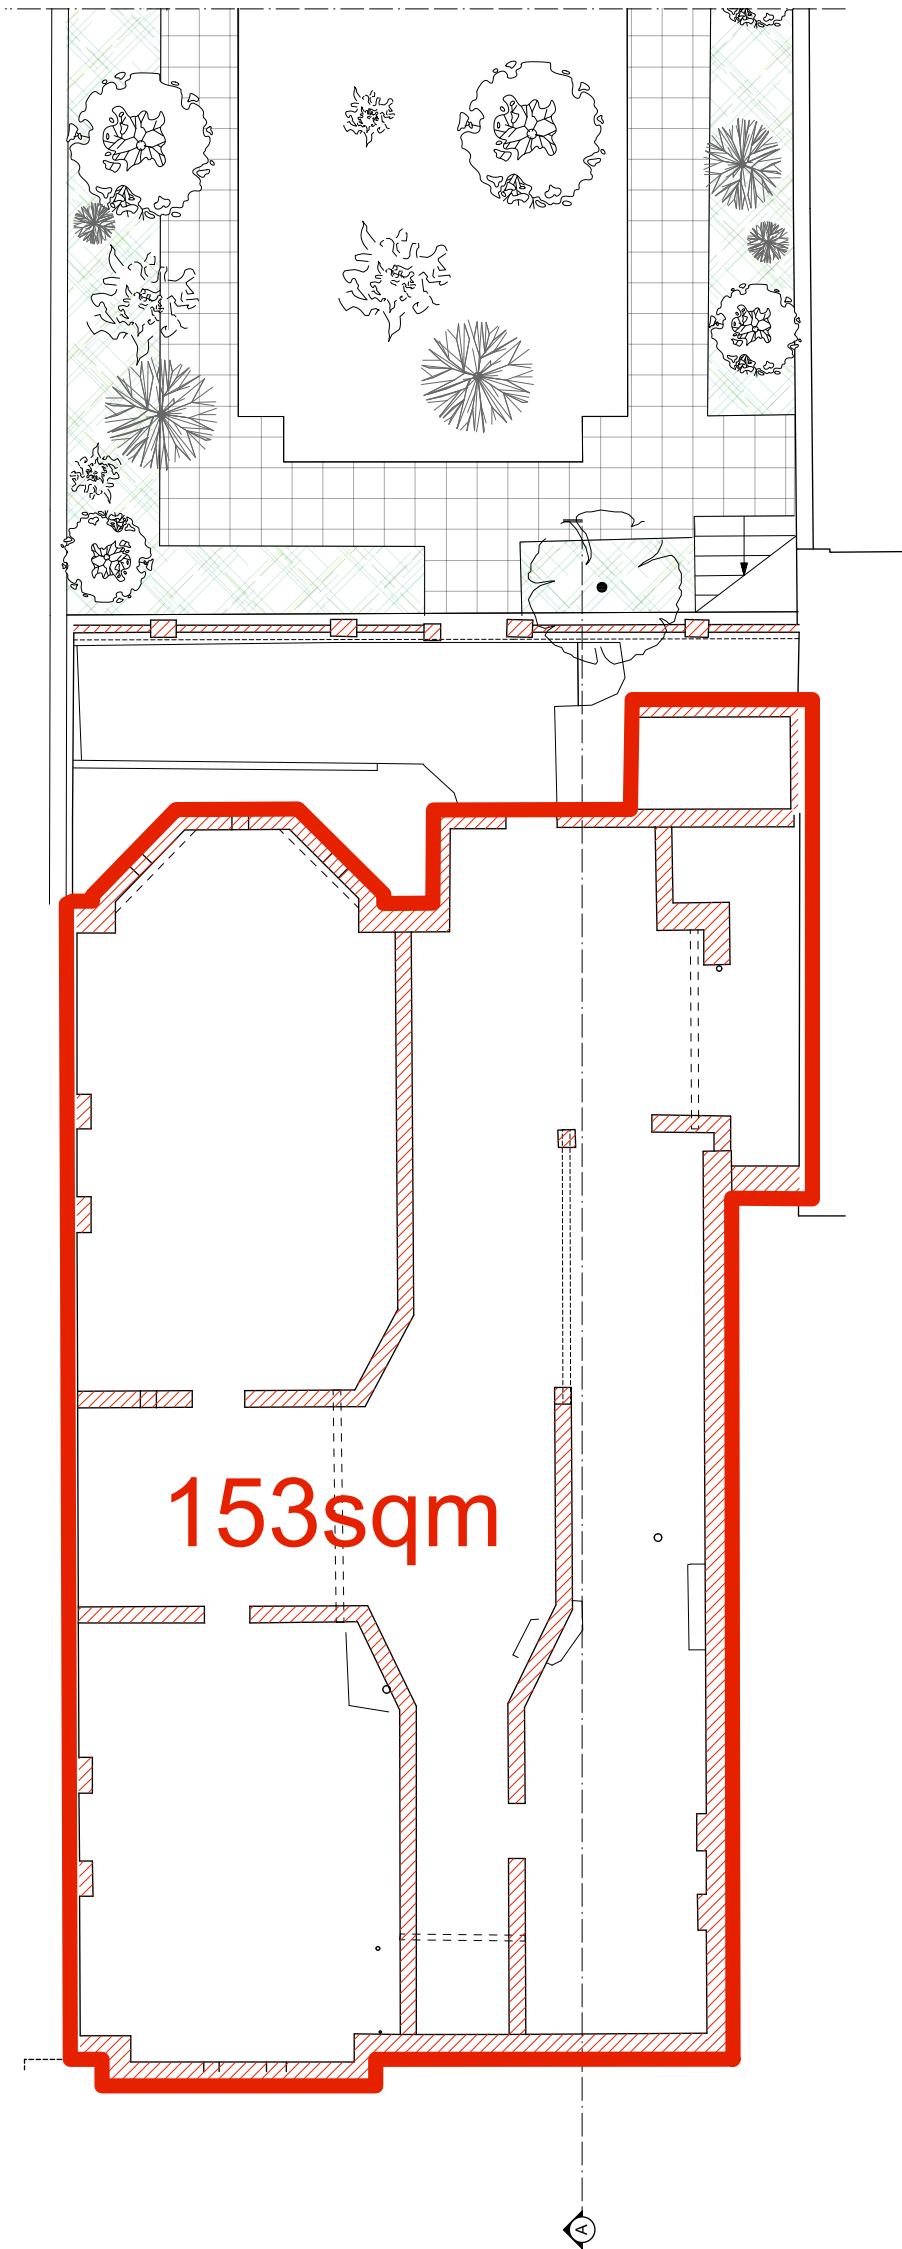


date	rev	revision
18/0618	A	Revised scale bar

 Structures to be demolished




ZAC MONRO ARCHITECTS 		
49 Effra Road, London, SW2 1BZ		
Project:	Drawing:	DWG No.:
Elsworthy Road	Existing Cellar Plan	ER.010A
Client:	Scale:	Date:
Peter & Lorna Klimt	1:100 at A1 / 1:200 at A3	23.06.2017

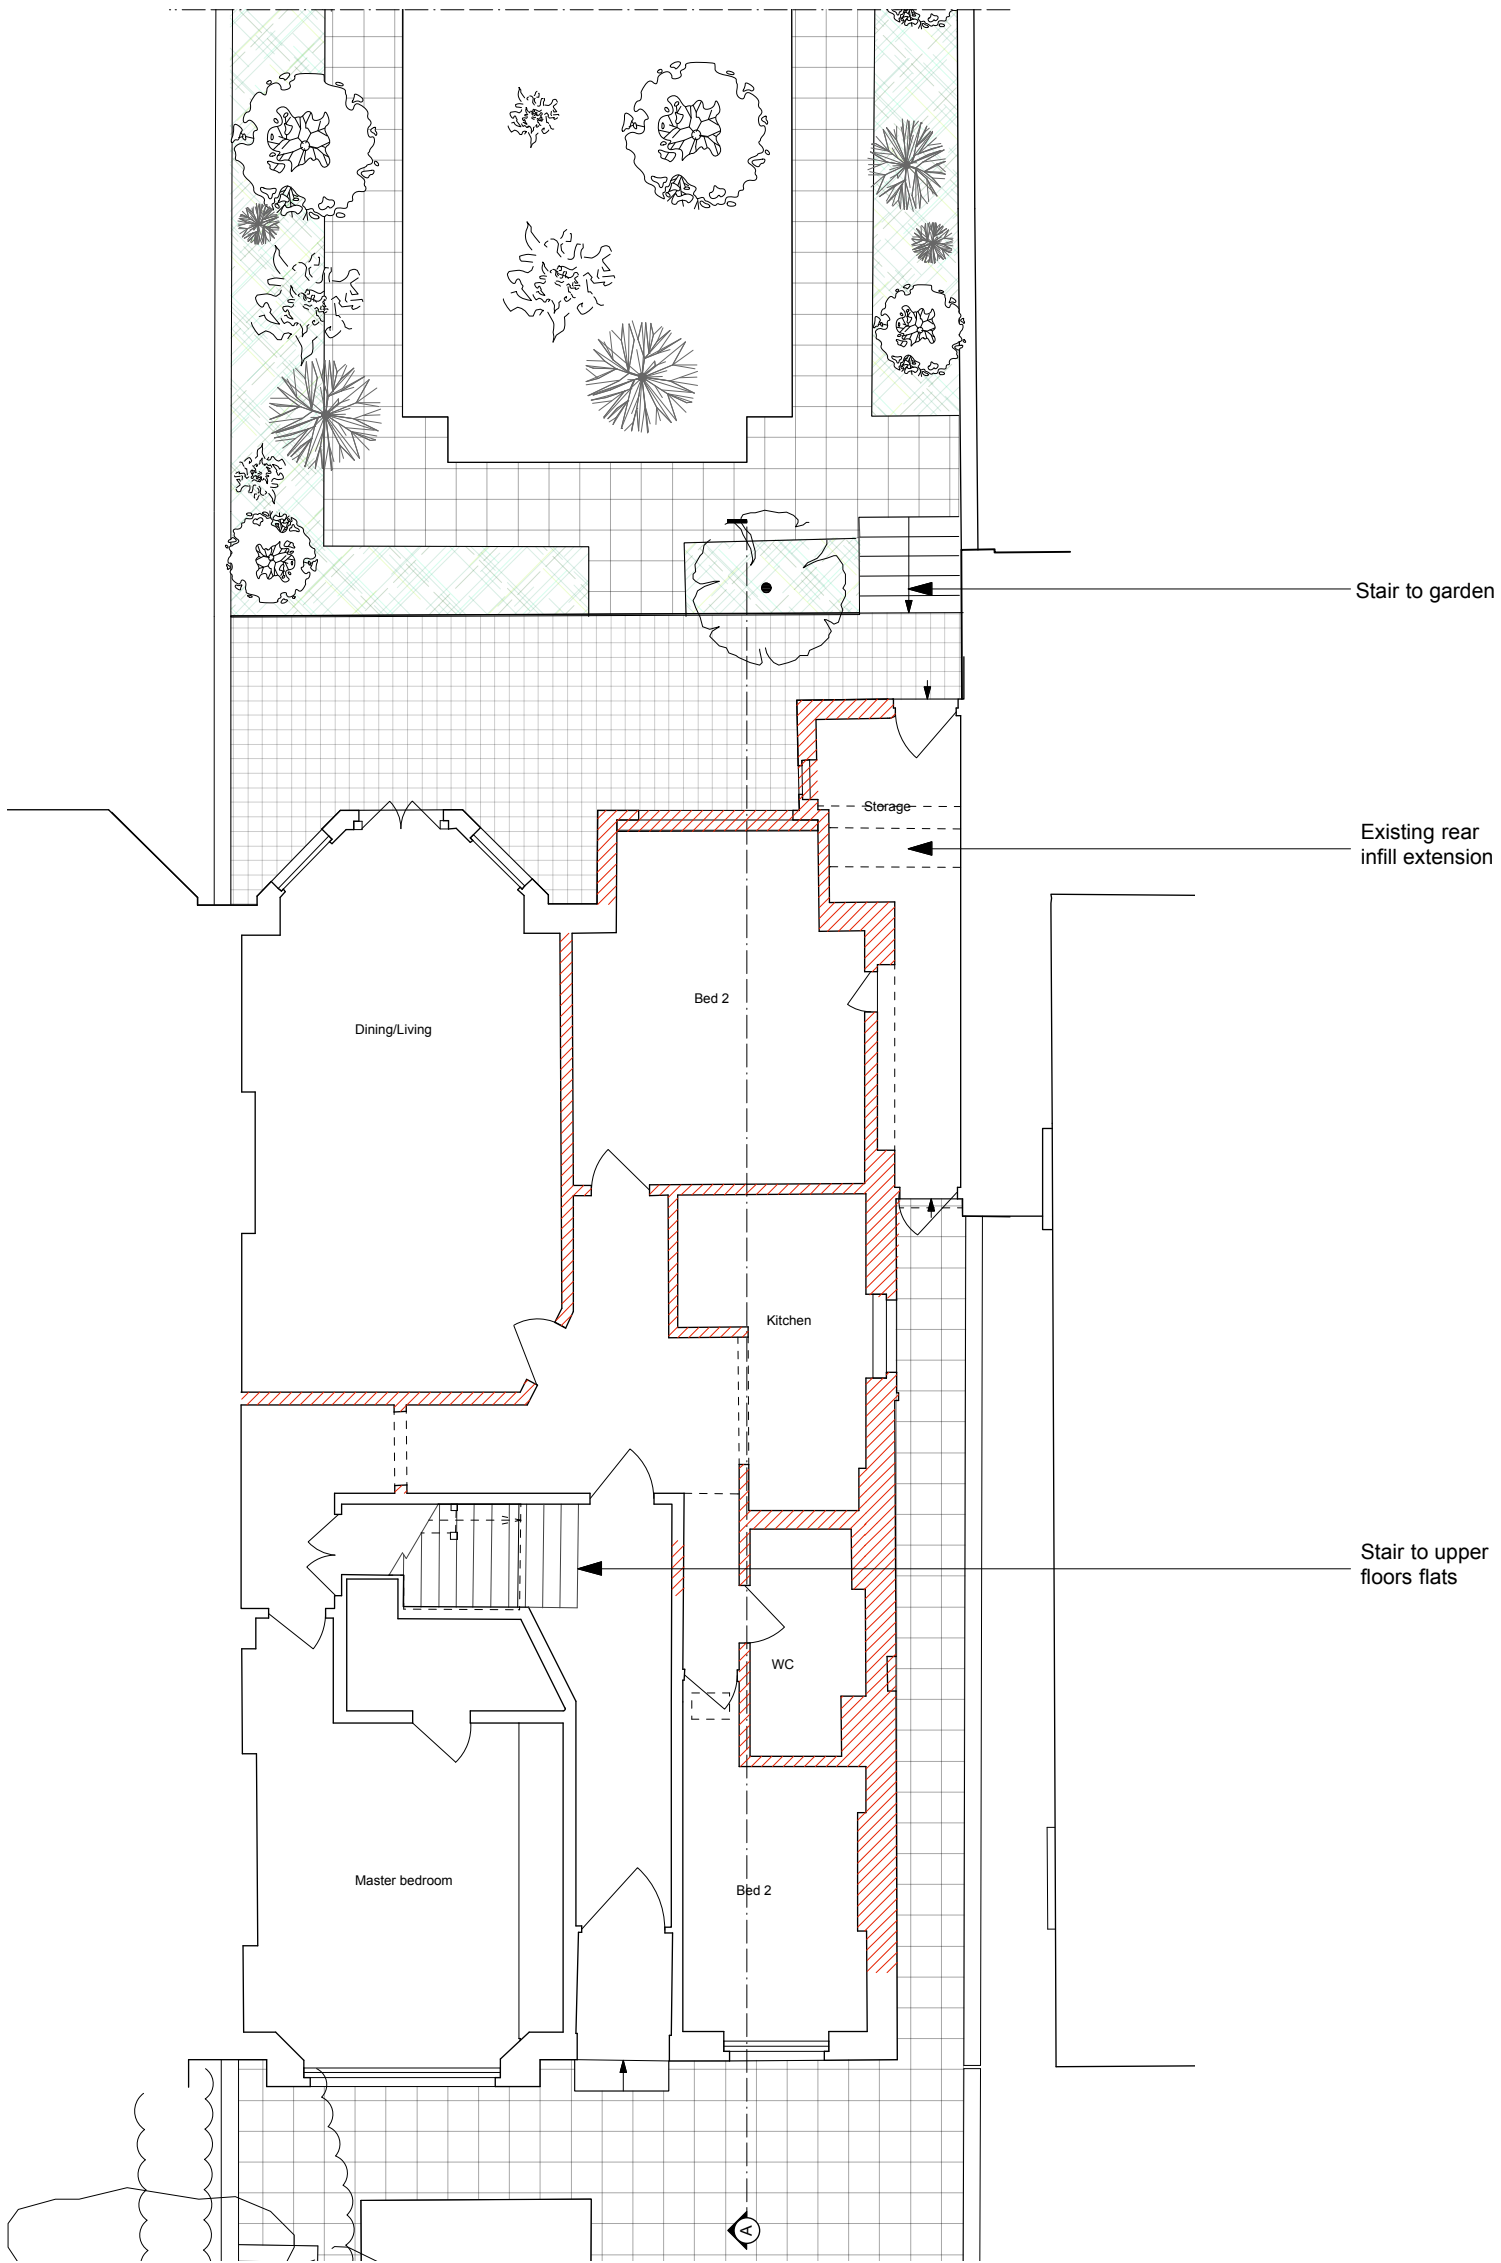


date	rev	revision
18/0618	A	Revised scale bar



Structures to be demolished

 


ZAC MONRO ARCHITECTS 		
49 Effra Road, London, SW2 1BZ		
Project:	Drawing:	DWG No.:
Elsworthy Road	Existing Ground Floor Plan	ER.011A
Client:	Scale:	Date:
Peter & Lorna Klimt	1:100 at A1 / 1:200 at A3	23.06.2017

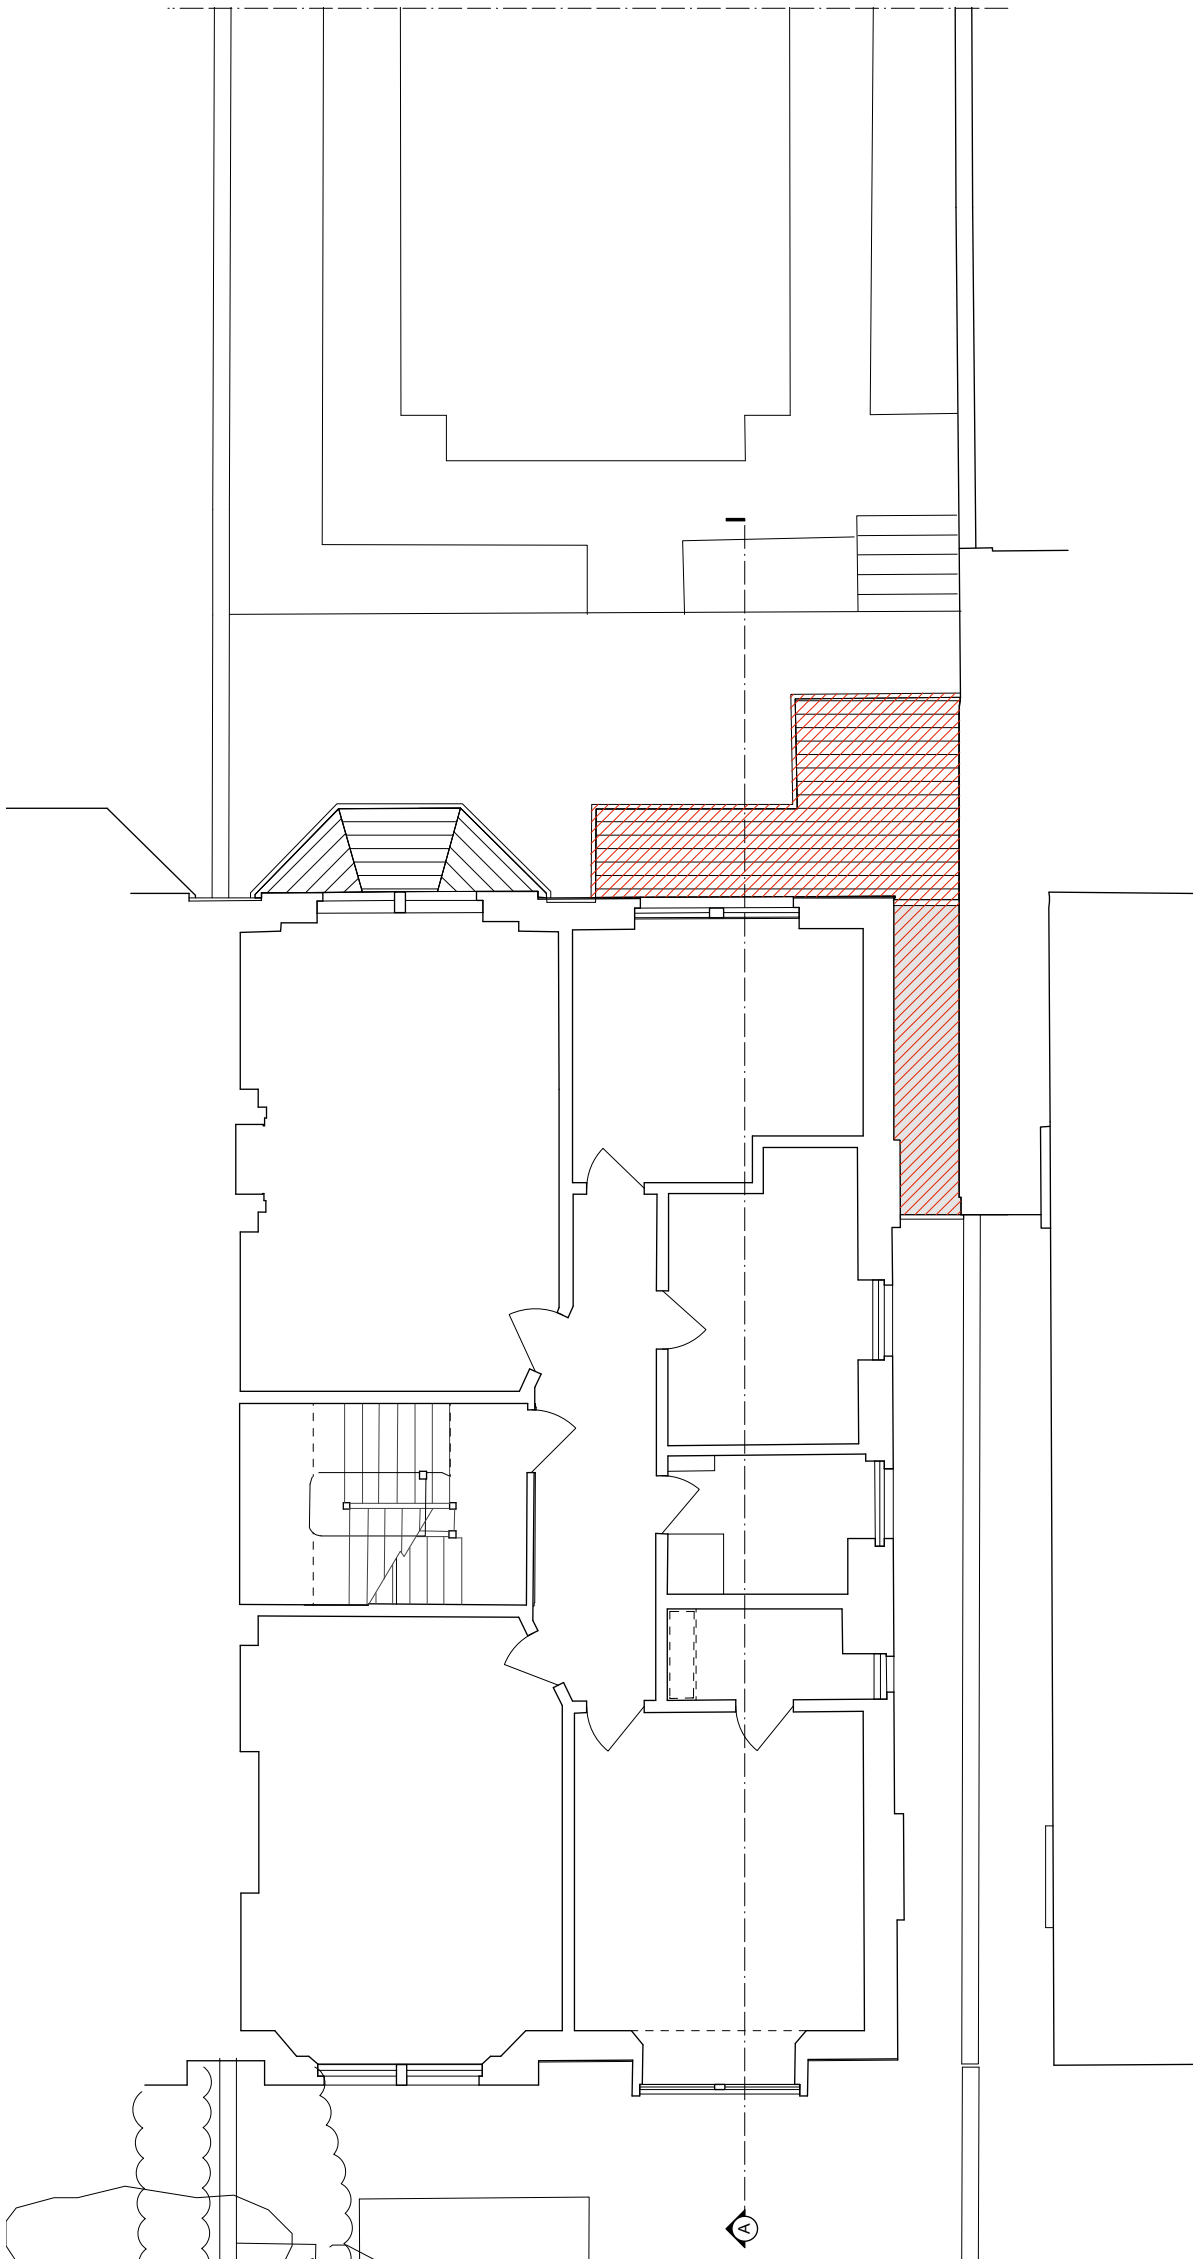

date	rev	revision
18/0618	A	Revised scale bar



Structures to be demolished

 

ZAC MONRO ARCHITECTS 		
49 Effra Road, London, SW2 1BZ		
Project:	Drawing:	DWG No:
Elsworthy Road	Existing First floor Plan	ER.012A
10 Elsworth Road, London, NW3 3DJ		
Client:	Scale:	Date:
Peter & Lorna Klimt	1:100 at A1 / 1:200 at A3	23.06.2017



Front Elevation




Rear Elevation




date	rev	revision
18/0618	A	Revised scale bar



Structures to be demolished

 


ZAC MONRO ARCHITECTS 		
49 Effra Road, London, SW2 1BZ		
Project:	Drawing:	DWG No:
Elsworthy Road	Existing Front and Rear elevations	ER.020A
10 Elsworth Road, London, NW3 3DJ		
Client:	Scale:	Date:
Peter & Lorna Klimt	1:100 at A1 / 1:200 at A3	23.06.2017

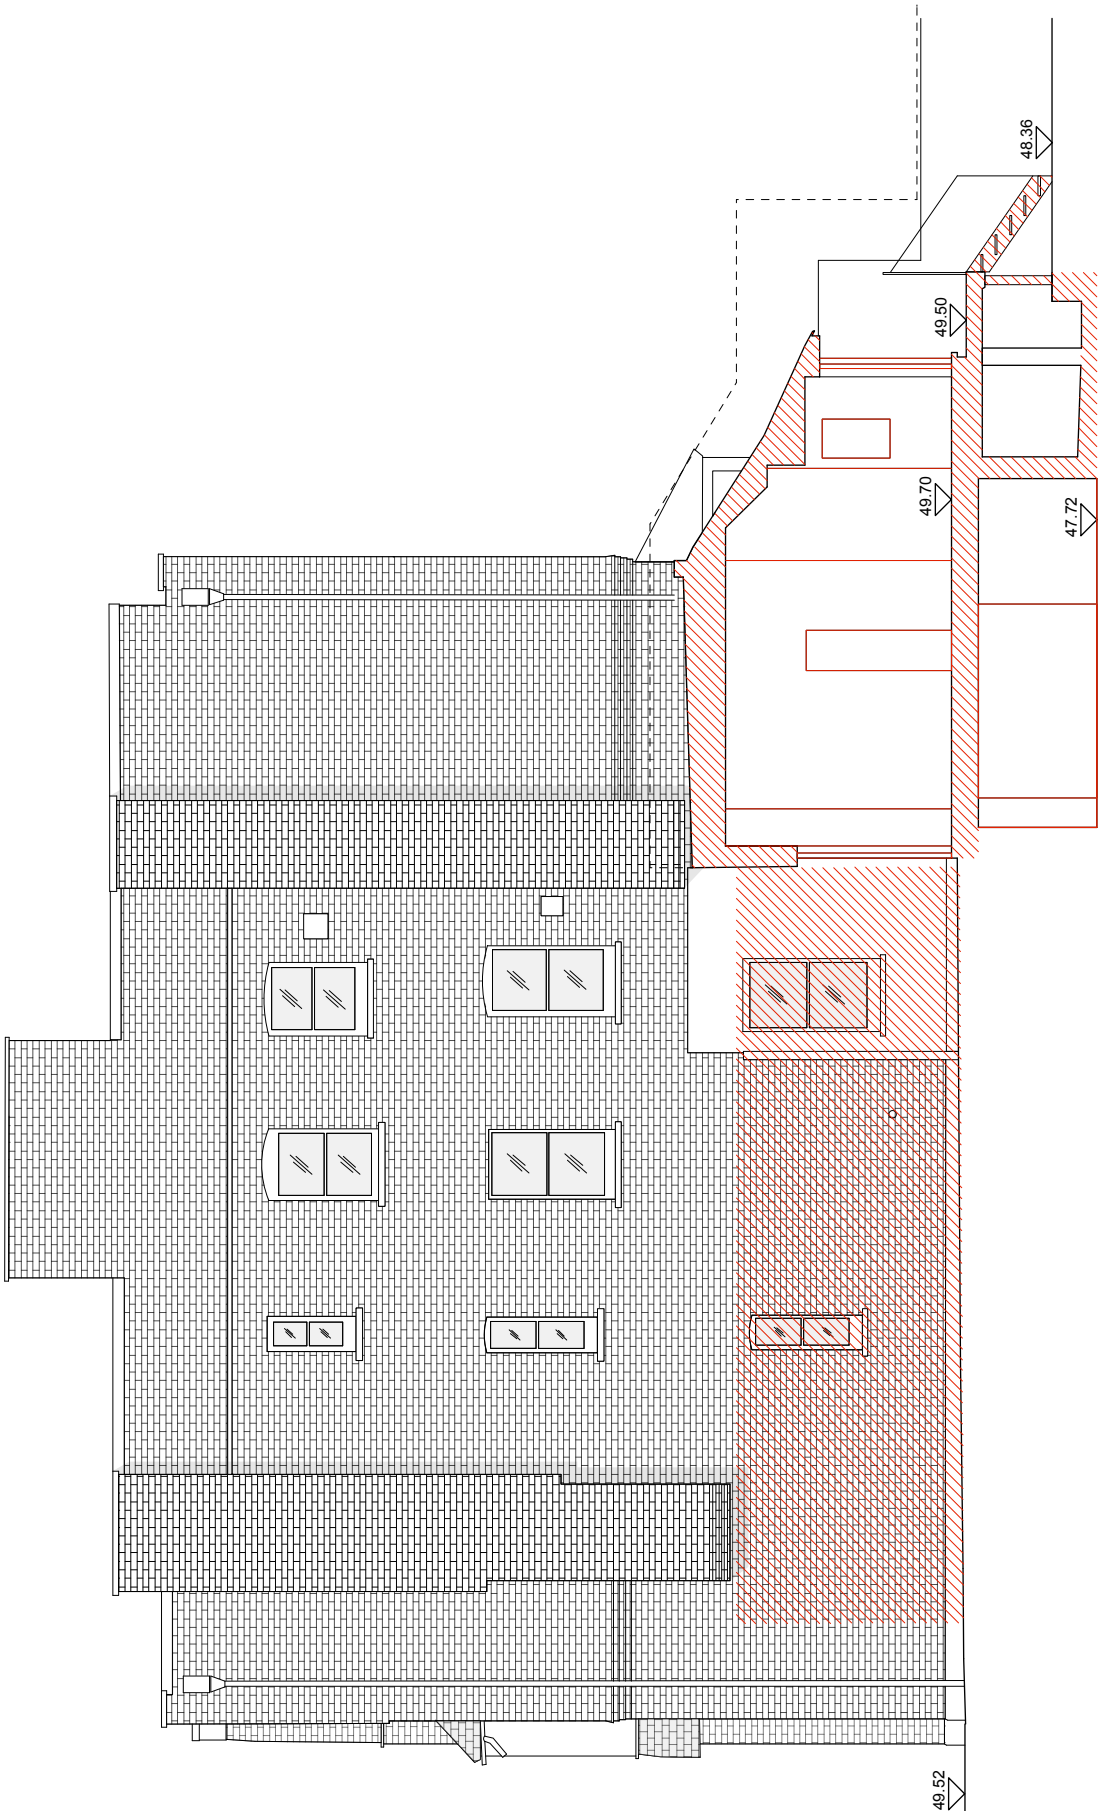


date	rev	revision
18/0618	A	Revised scale bar



Structures to be demolished

 


ZAC MONRO ARCHITECTS 		
49 Effra Road, London, SW2 1BZ		
Project:	Drawing:	DWG No.:
Elsworthy Road	Existing side elevation	ER.021A
10 Elsworthy Road, London, NW3 3DJ		
Client:	Scale:	Date:
Peter & Lorna Klimt	1:100 at A1 / 1:200 at A3	23.06.2017

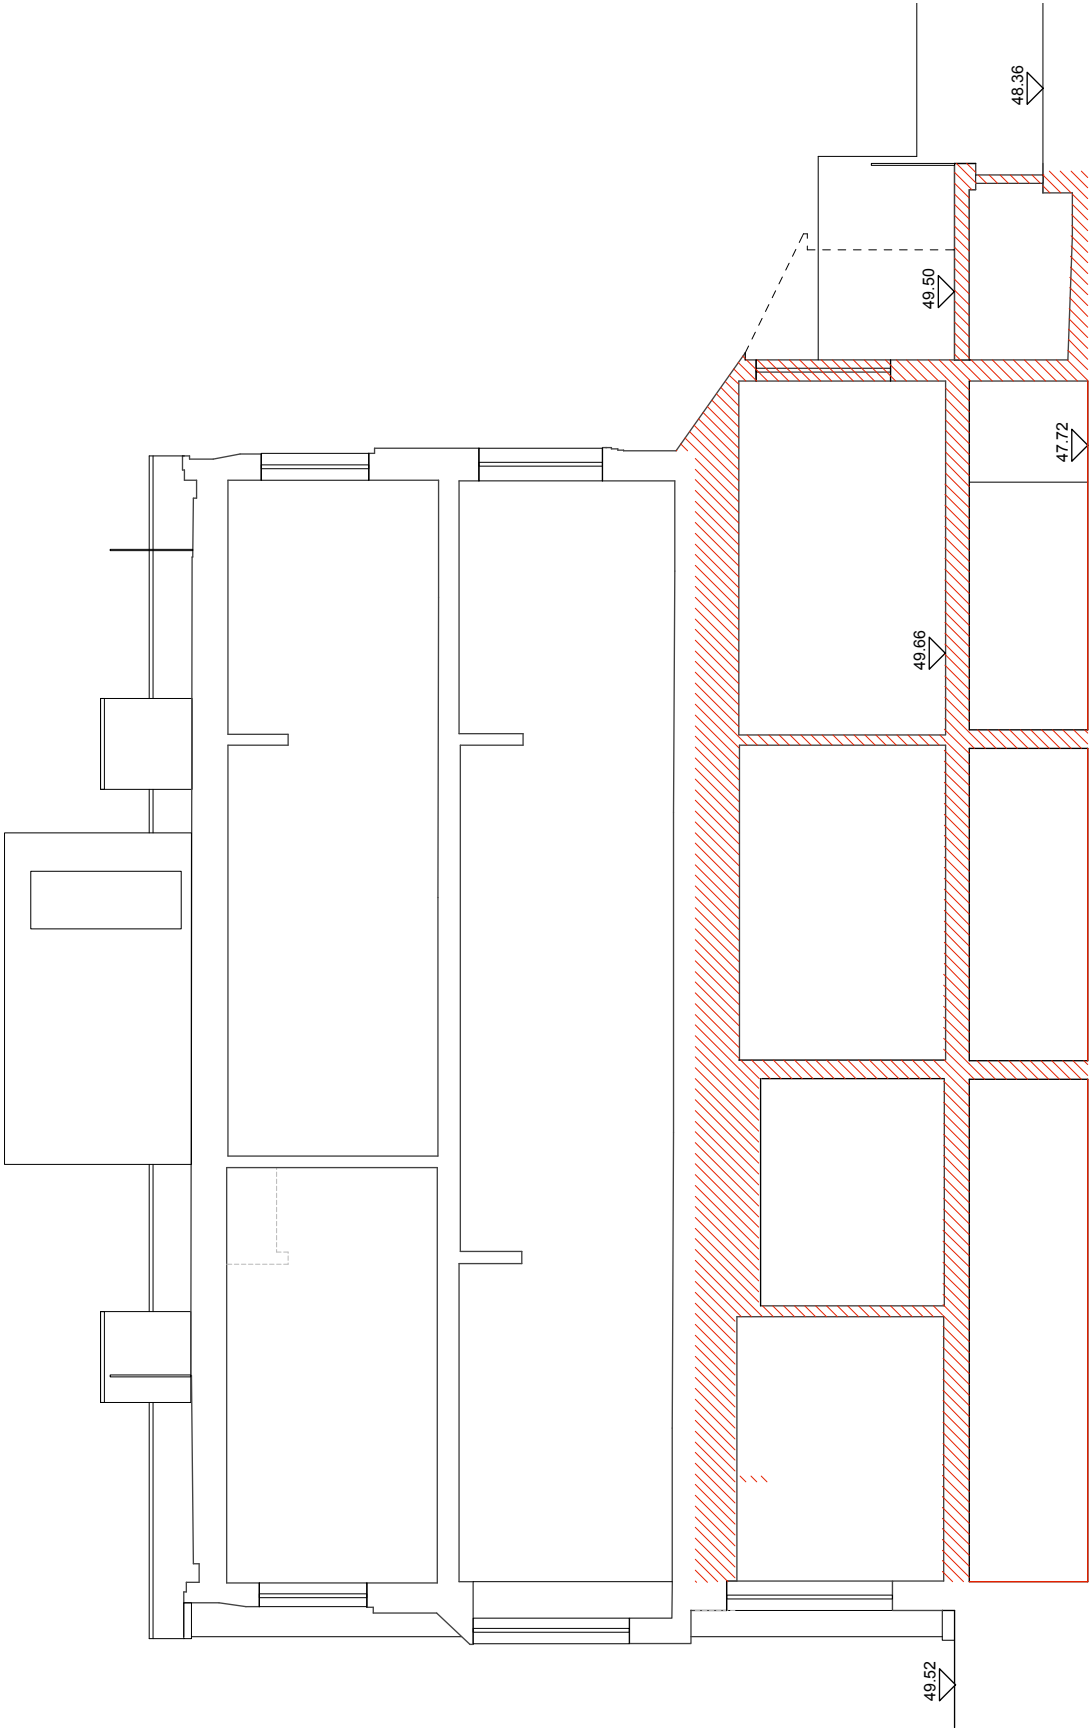


date	rev	revision
18/0618	A	Revised scale bar


 Structures to be demolished

 


ZAC MONRO ARCHITECTS 		
49 Effra Road, London, SW2 1BZ		
Project:	Drawing:	DWG No:
Elsworthy Road	Existing Section A-A	ER.030A
10 Elsworth Road, London, NW3 3DJ		
Client:	Scale:	Date:
Peter & Lorna Klimt	1:100 at A1 / 1:200 at A3	23.06.2017

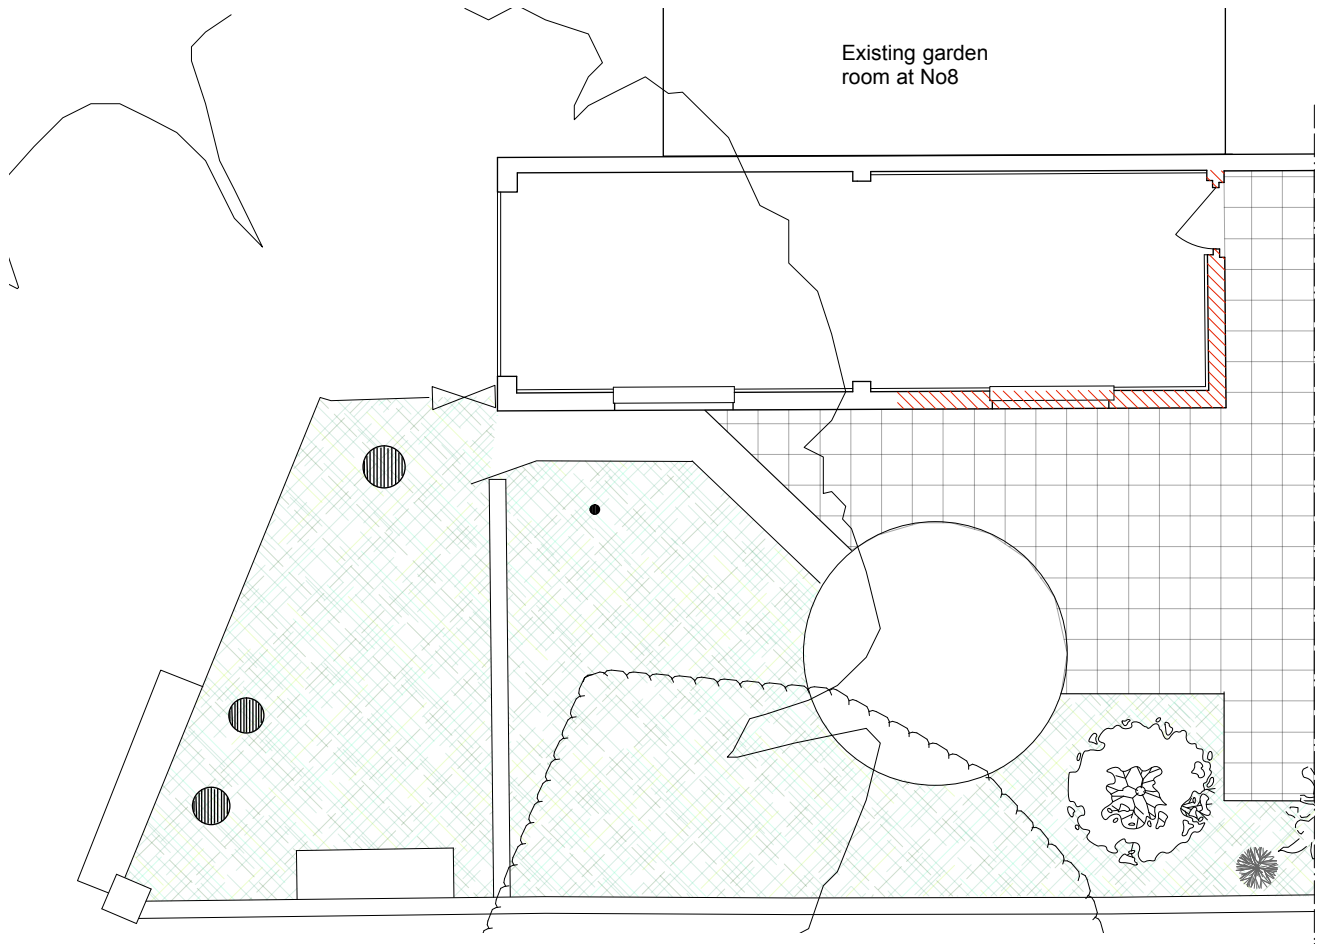



Plan

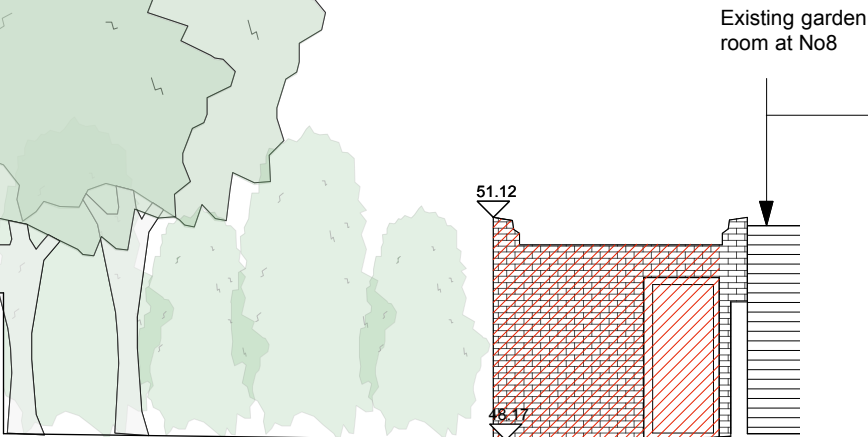

South Elevation

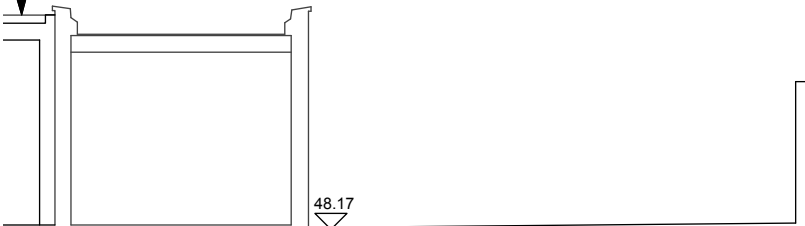

Section B-B

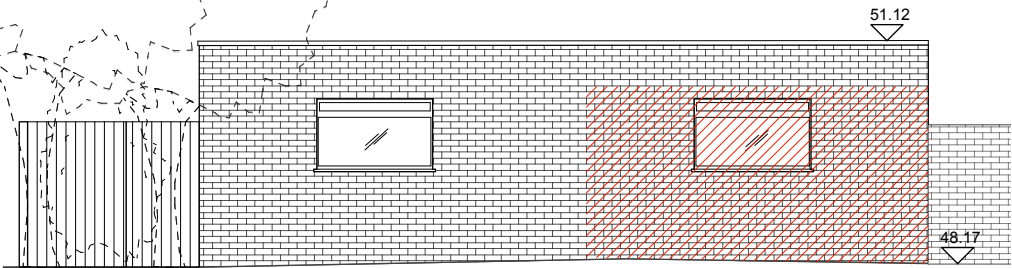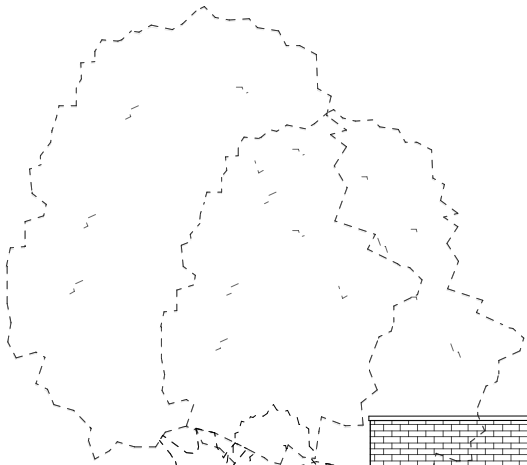


West Elevation



date	rev	revision
18/0618	A	Revised scale bar



Structures to be demolished

 

ZAC MONRO ARCHITECTS 		
49 Effra Road, London, SW2 1BZ		
Project: Elsworthy Road 10 Elsworthy Road, London, NW3 3DJ	Drawing: Proposed Garage/Workshop extension	DWG No.: ER.040A
Client: Peter & Lorna Klimt	Scale: 1:100 at A1 / 1:200 at A3	Date: 23.06.2017