


WINDOW (1)
SINGLE GLAZED
TIMBER

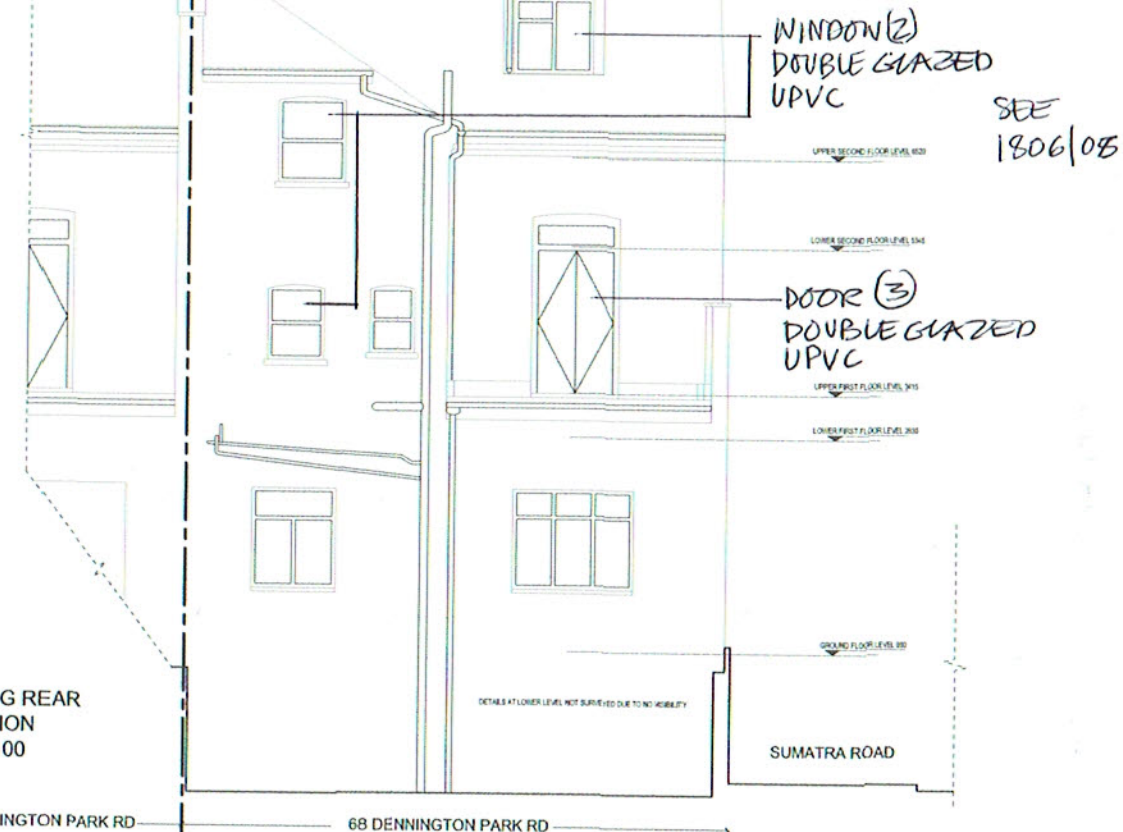

EXISTING REAR
ELEVATION
scale 1:100

66 DENNINGTON PARK RD



Carolyn Squire Architect take no responsibility for any dimensions obtained by scaling from this drawing. If no dimension is shown the recipient must ascertain the dimension specifically from the Architect or by site measurement. Supplying this drawing in digital form is solely for convenience and no reliance may be placed on digital data. All data must be checked against hard copy. Dimensions must be checked on site. Any discrepancies must be reported to the Architect immediately. This drawing is copyright of Carolyn Squire Architect.

REV A JUN 18
WINDOWS, DOOR
NOTED


Job title
68 DENNINGTON PARK
ROAD
LONDON
NW6 1BD

Drawing title
EXISTING ELEVATIONS

CAROLYN SQUIRE
DIP ARCH RIBA
122 Church Walk, London N16 8QW
Tel: 020 7254 0624 Fax: 020 75039769
Email: mail@carolynsquire.co.uk

Drawing No.	Revision
1806/02	A
Date	Scale
/04/18	1:100 @ A3

EXISTING SIDE ELEVATION
scale 1:100

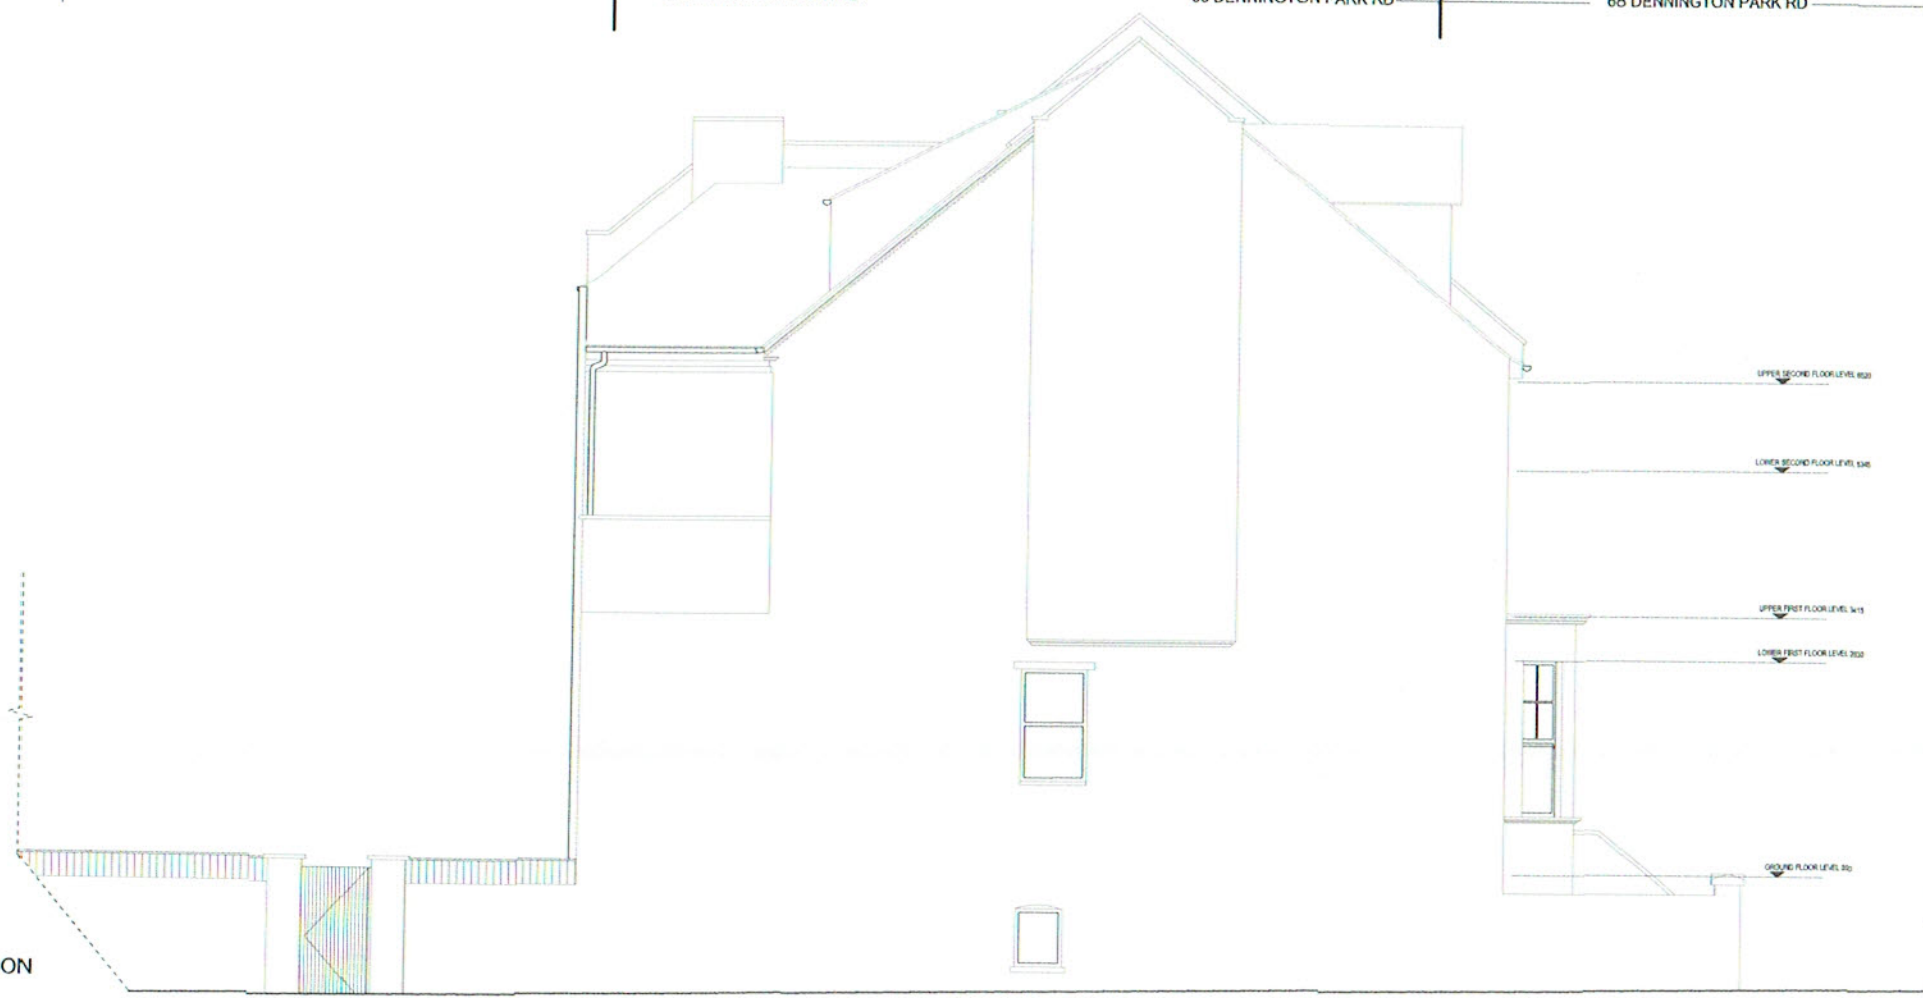

0 5 10 m

Carolyn Squire Architect take no responsibility for any dimensions obtained by scaling from this drawing. If no dimension is shown the recipient must ascertain the dimension specifically from the Architect or by site measurement. Supplying this drawing in digital form is solely for convenience and no reliance may be placed on digital data. All data must be checked against hard copy. Dimensions must be checked on site. Any discrepancies must be reported to the Architect immediately. This drawing is copyright of Carolyn Squire Architect.

SEE 1806/2



SEE 1806/8

- (5) PAINTED SAW WINDOW SAME SIZE AS EXISTING
- BLOCK UP EX WINDOW WITH BRICKS TO MATCH EXISTING
- (5) NEW PAINTED SAW WINDOW IN SAME POSITION AS EXISTING BUT WITH LOWER CILL

PROPOSED REAR ELEVATION scale 1:100

66 DENNINGTON PARK RD

NEW SAW PAINTED WINDOW SAME SIZE AS EXISTING

- (4) DOUBLE GLAZED TIMBER

SEE 1806/8

UPPER SECOND FLOOR LEVEL: 546

LOWER SECOND FLOOR LEVEL: 546

DARK COLOUR COATED ALUMINIUM BI-FOLDING DOORS

UPPER FIRST FLOOR LEVEL: 518

LOWER FIRST FLOOR LEVEL: 306


- (6) DOUBLE GLAZED COLOURED COATED ALUMINIUM

SEE 1806/9

SUMATRA ROAD

68 DENNINGTON PARK RD

PROPOSED SIDE ELEVATION scale 1:100

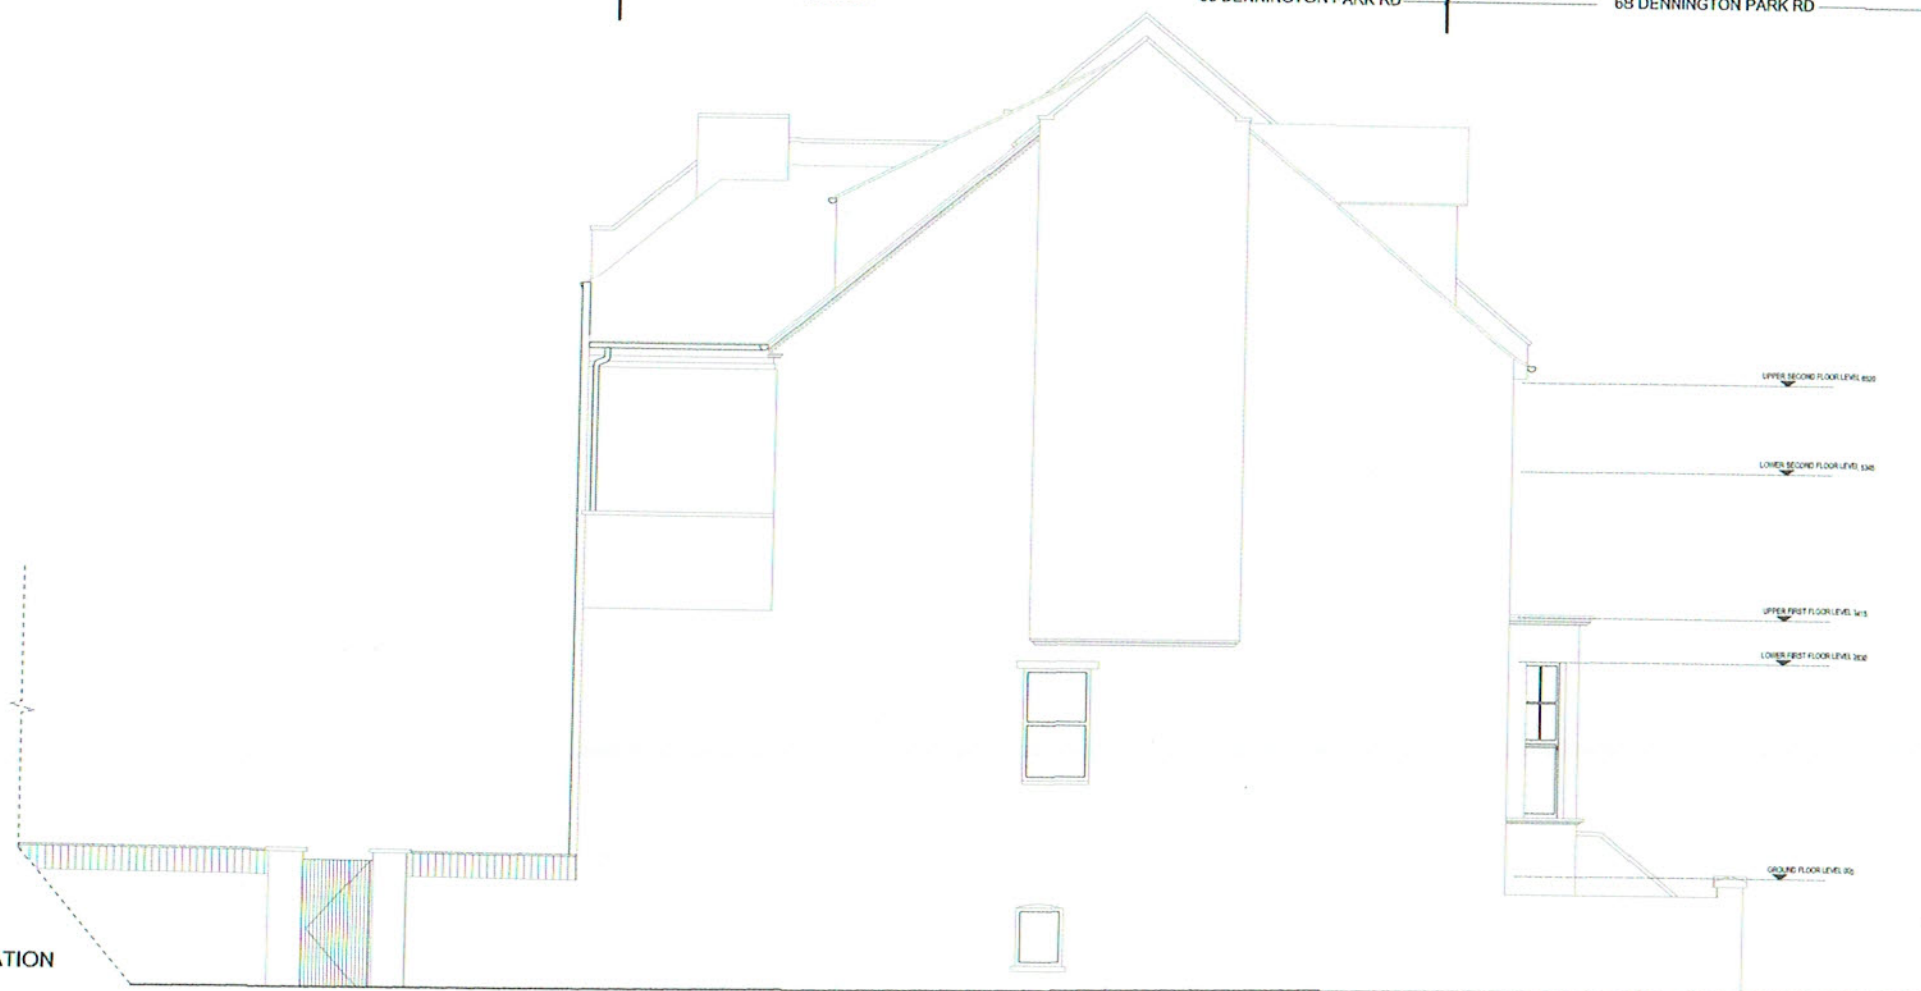

REV A JUN 18
WINDOWS NOTED

Job title
68 DENNINGTON PARK
ROAD
LONDON
NW6 1BD

Drawing title
PROPOSED
ELEVATIONS

CAROLYN SQUIRE
DIP ARCH RIBA
122 Church Walk, London N16 8QW
Tel: 020 7254 0624 Fax: 020 75039769
Email: mail@carolynsquire.co.uk

Drawing No. Revision
1806/05 A

Date Scale
/04/18 1:100 @ A3