




EXISTING GROUND FLOOR PLAN
scale 1:100

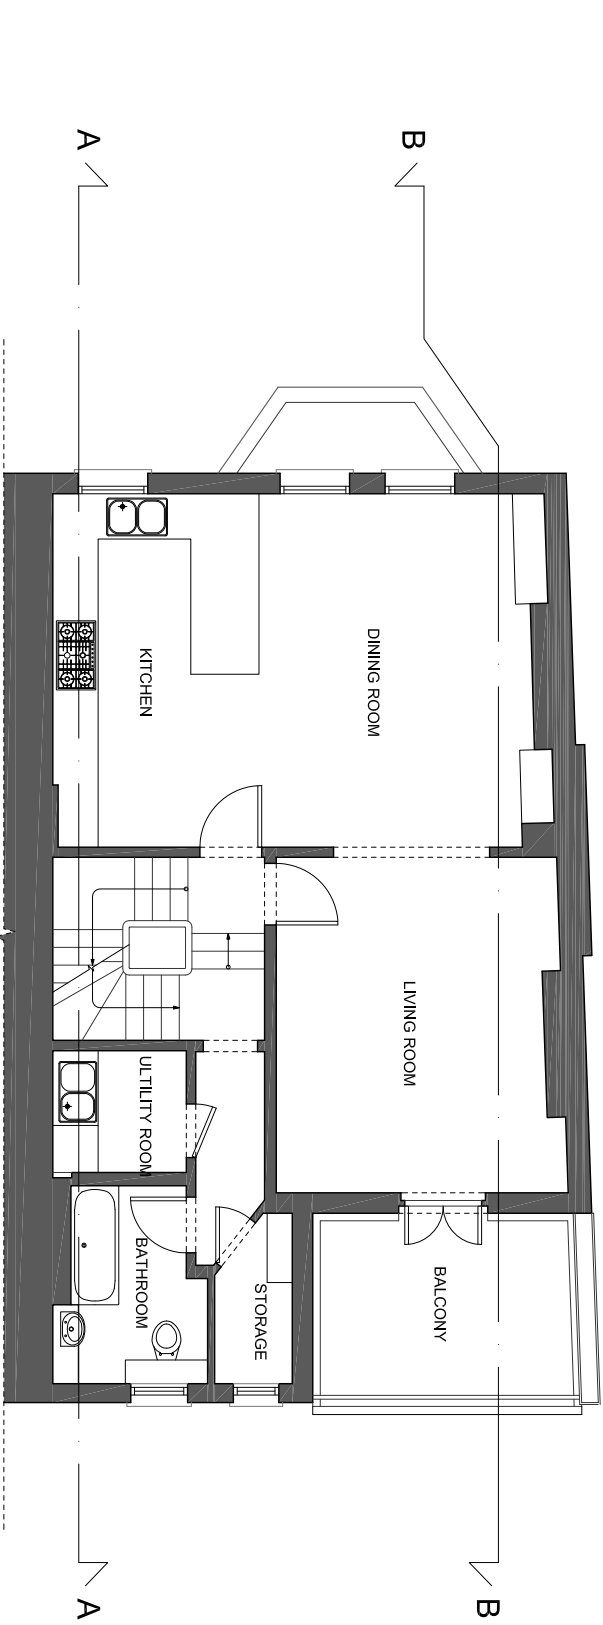

EXISTING FIRST FLOOR PLAN
scale 1:100

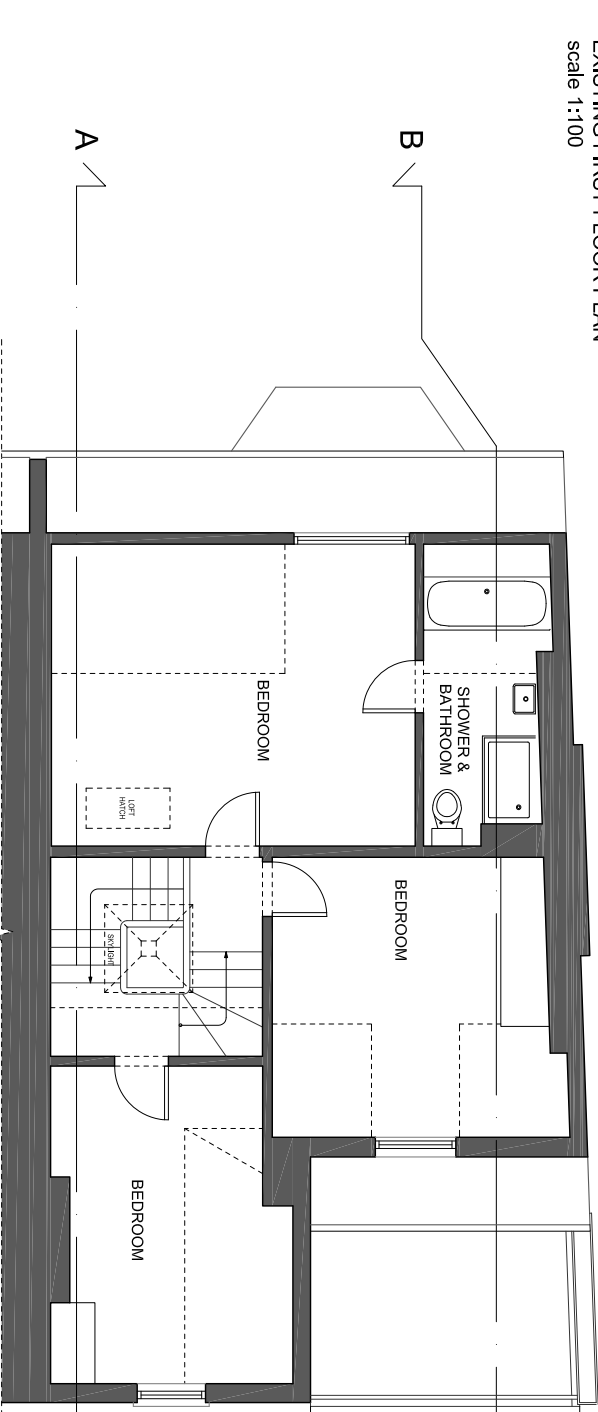

EXISTING SECOND FLOOR PLAN
scale 1:100

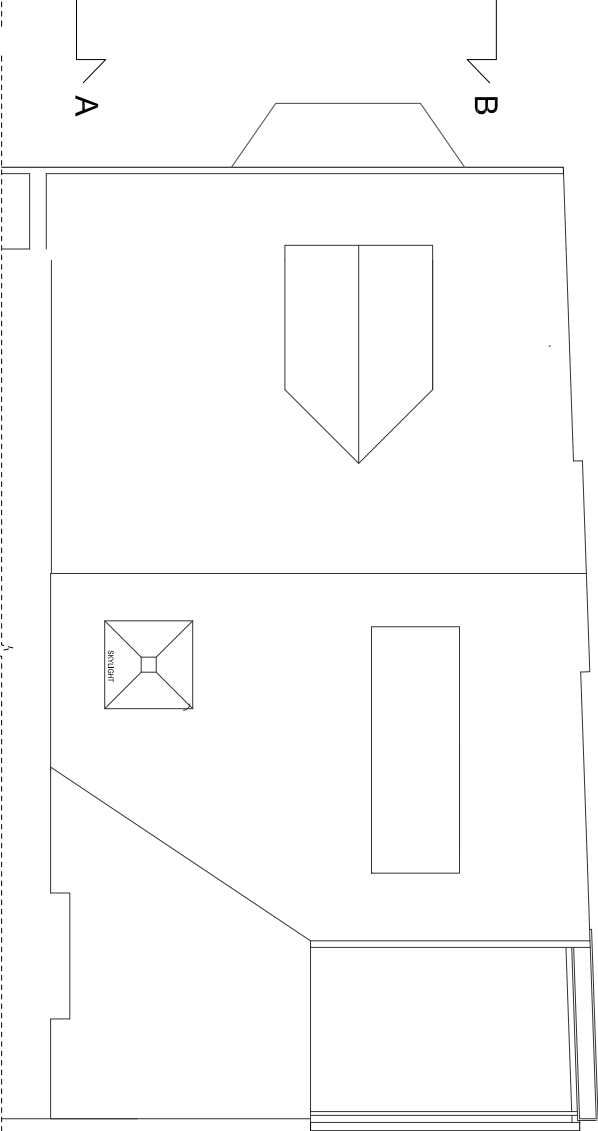

EXISTING ROOF PLAN
scale 1:100

Carolin Squire Architect take no responsibility for any dimensions obtained by scaling from this drawing. If no dimension is shown the recipient must ascertain the dimension specifically from the Architect or by site measurement. Supplying this drawing in digital form is not a guarantee of accuracy and no liability may be placed on the Architect for any errors or omissions. All dimensions shall be checked on site. Any discrepancies must be reported to the Architect immediately. This drawing is copyright of Carolin Squire Architect.



Job title
68 DENNINGTON PARK
ROAD
LONDON
NW6 1BD

Drawing title
EXISTING PLANS

CAROLYN SQUIRE
D I P A R C H I T S
122 Church Walk, London N16 8QW
Tel: 020 7254 0624 Fax: 020 75039769
Email : mail@carolynsquire.co.uk

Drawing No.	Revision
1806/01	A

Date	Scale
/06/18	1:100 @ A3