



Notes
 This drawing is © Archtype Ltd.
 Check this drawing is the latest revision.
 Do not scale from this drawing.
 Do not use the information on this drawing without checking all dimensions on site.
 Do not use any areas indicated for either valuation, purchase, sale or any other form of legally binding contract.
 Do not reproduce any part of this drawing without prior written consent.
 Report any discrepancies on this document to Archtype.
 Read this drawing in conjunction with the associated models, specifications and related consultant's documents.
 Equivalent products / materials may be Approved where the Employer's Requirements, Thermal Performance, Airtightness and any other specified performance requirements are met. Subject to Archtype "Acceptance".
 All materials to be certified to comply with BS 14001 or BES6001 or be able to provide a Chain of Custody certificate in order to comply Code for Sustainable Homes. All timber species and sources used in this development are not to be listed on the CITES appendices for endangered or threatened species (appendix I, II or III).

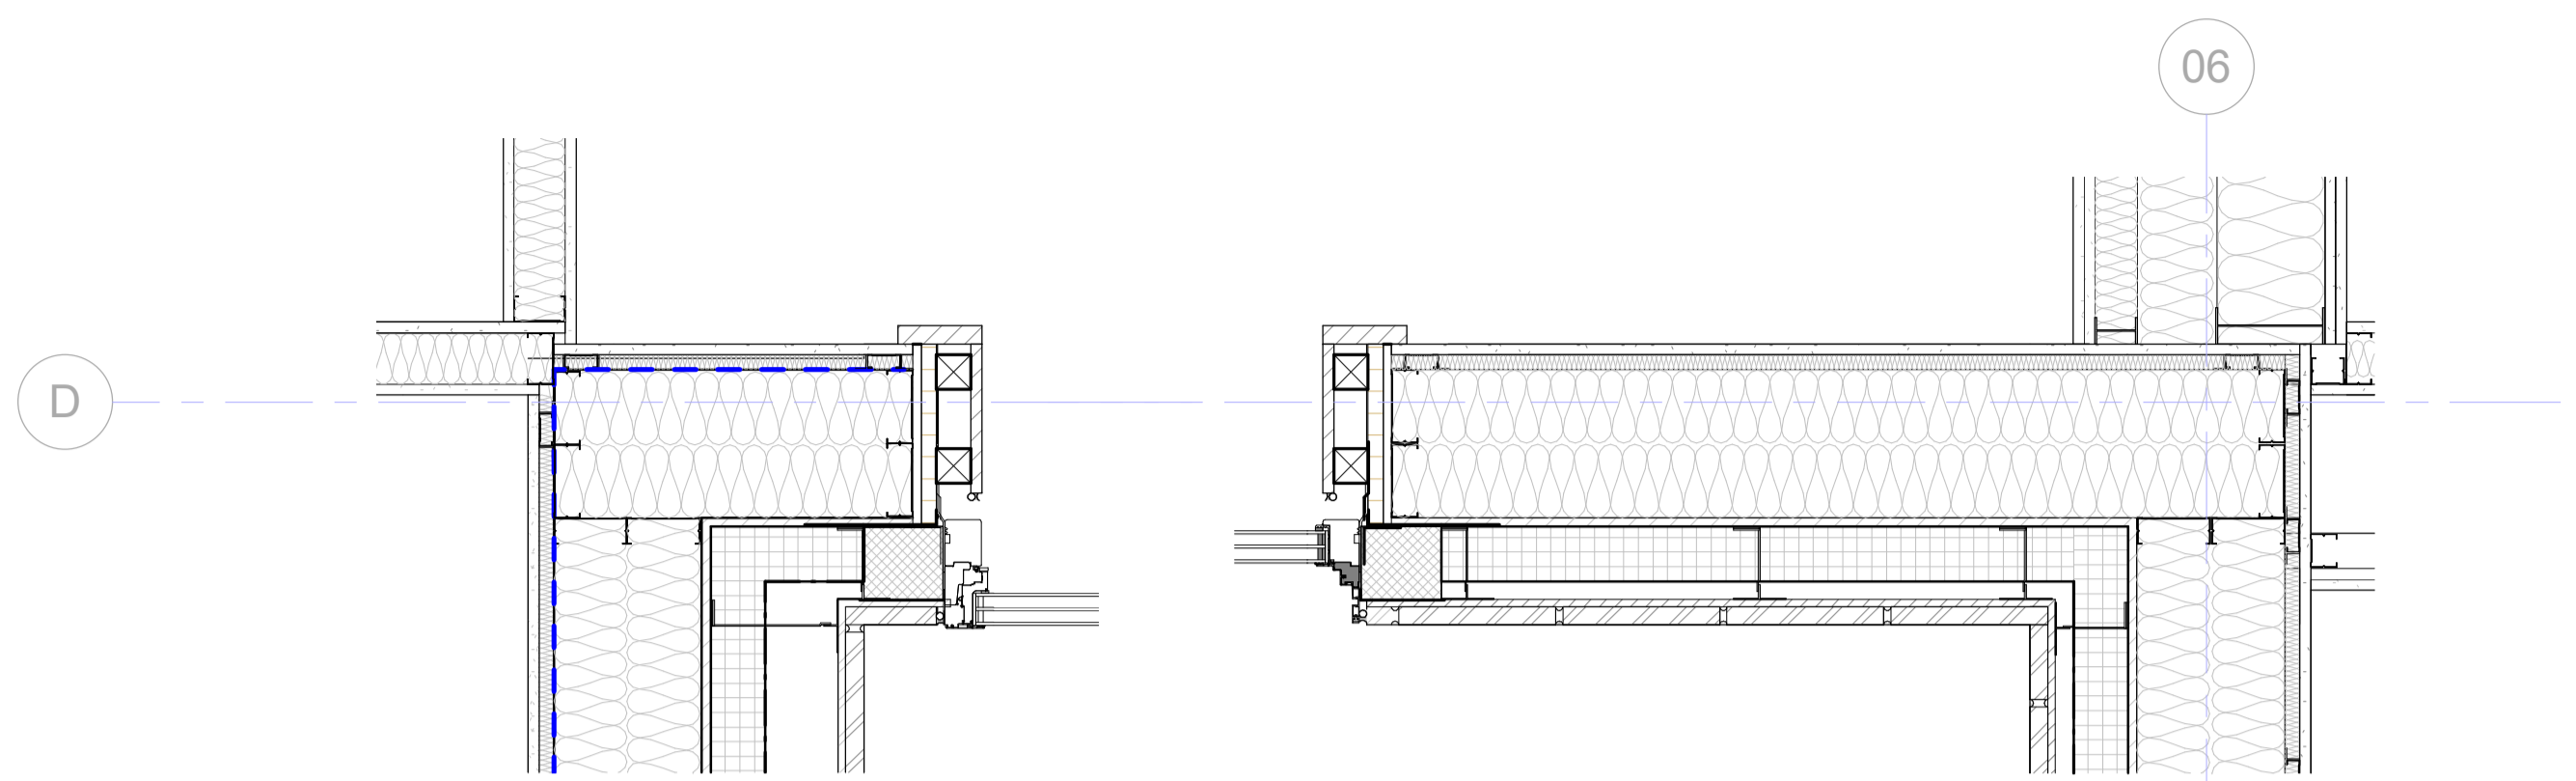


1 DD-185 Second Floor Dormer Sliding Door Jamb
 1: 10

2 DD-185 Second Floor Dormer Sliding Door Jamb
 2: 1: 10

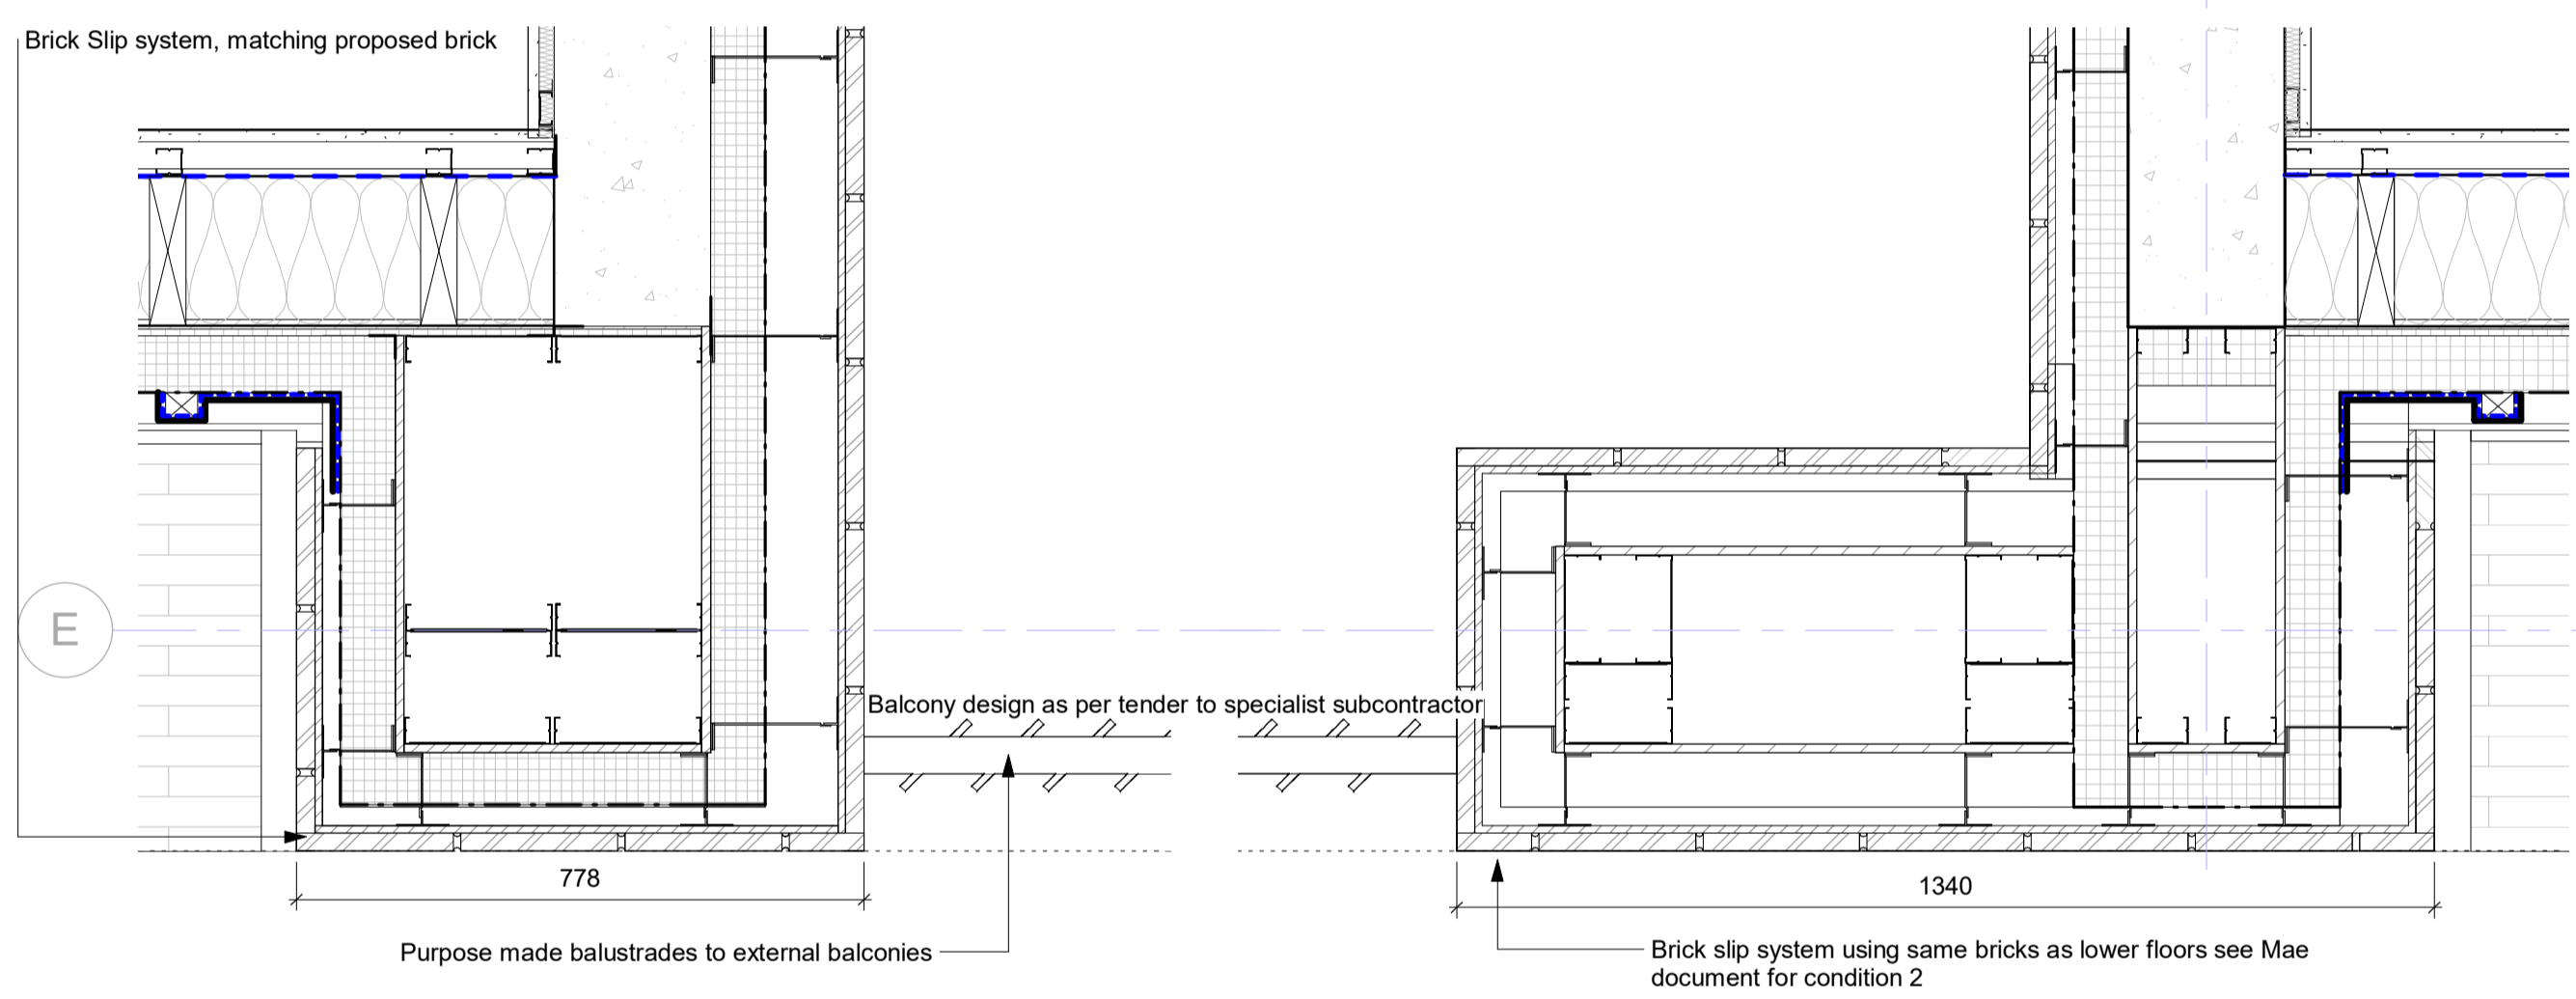


3 DD-185 Second Floor Dormer West Side
 1: 10

4 DD-185 Second Floor Dormer East Side
 1: 10

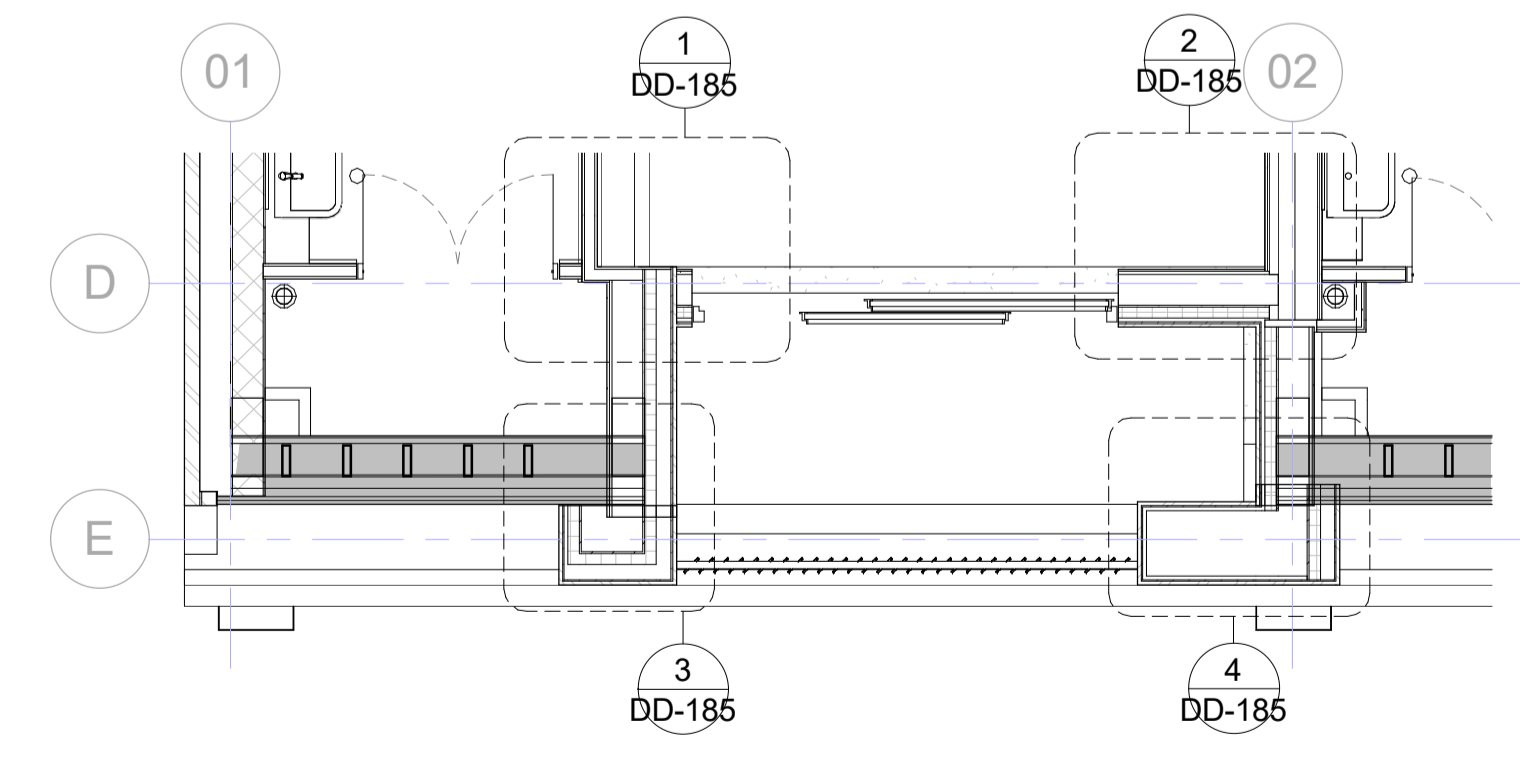


7 Second Floor- Terrace/ Dormer Reference
 1: 50

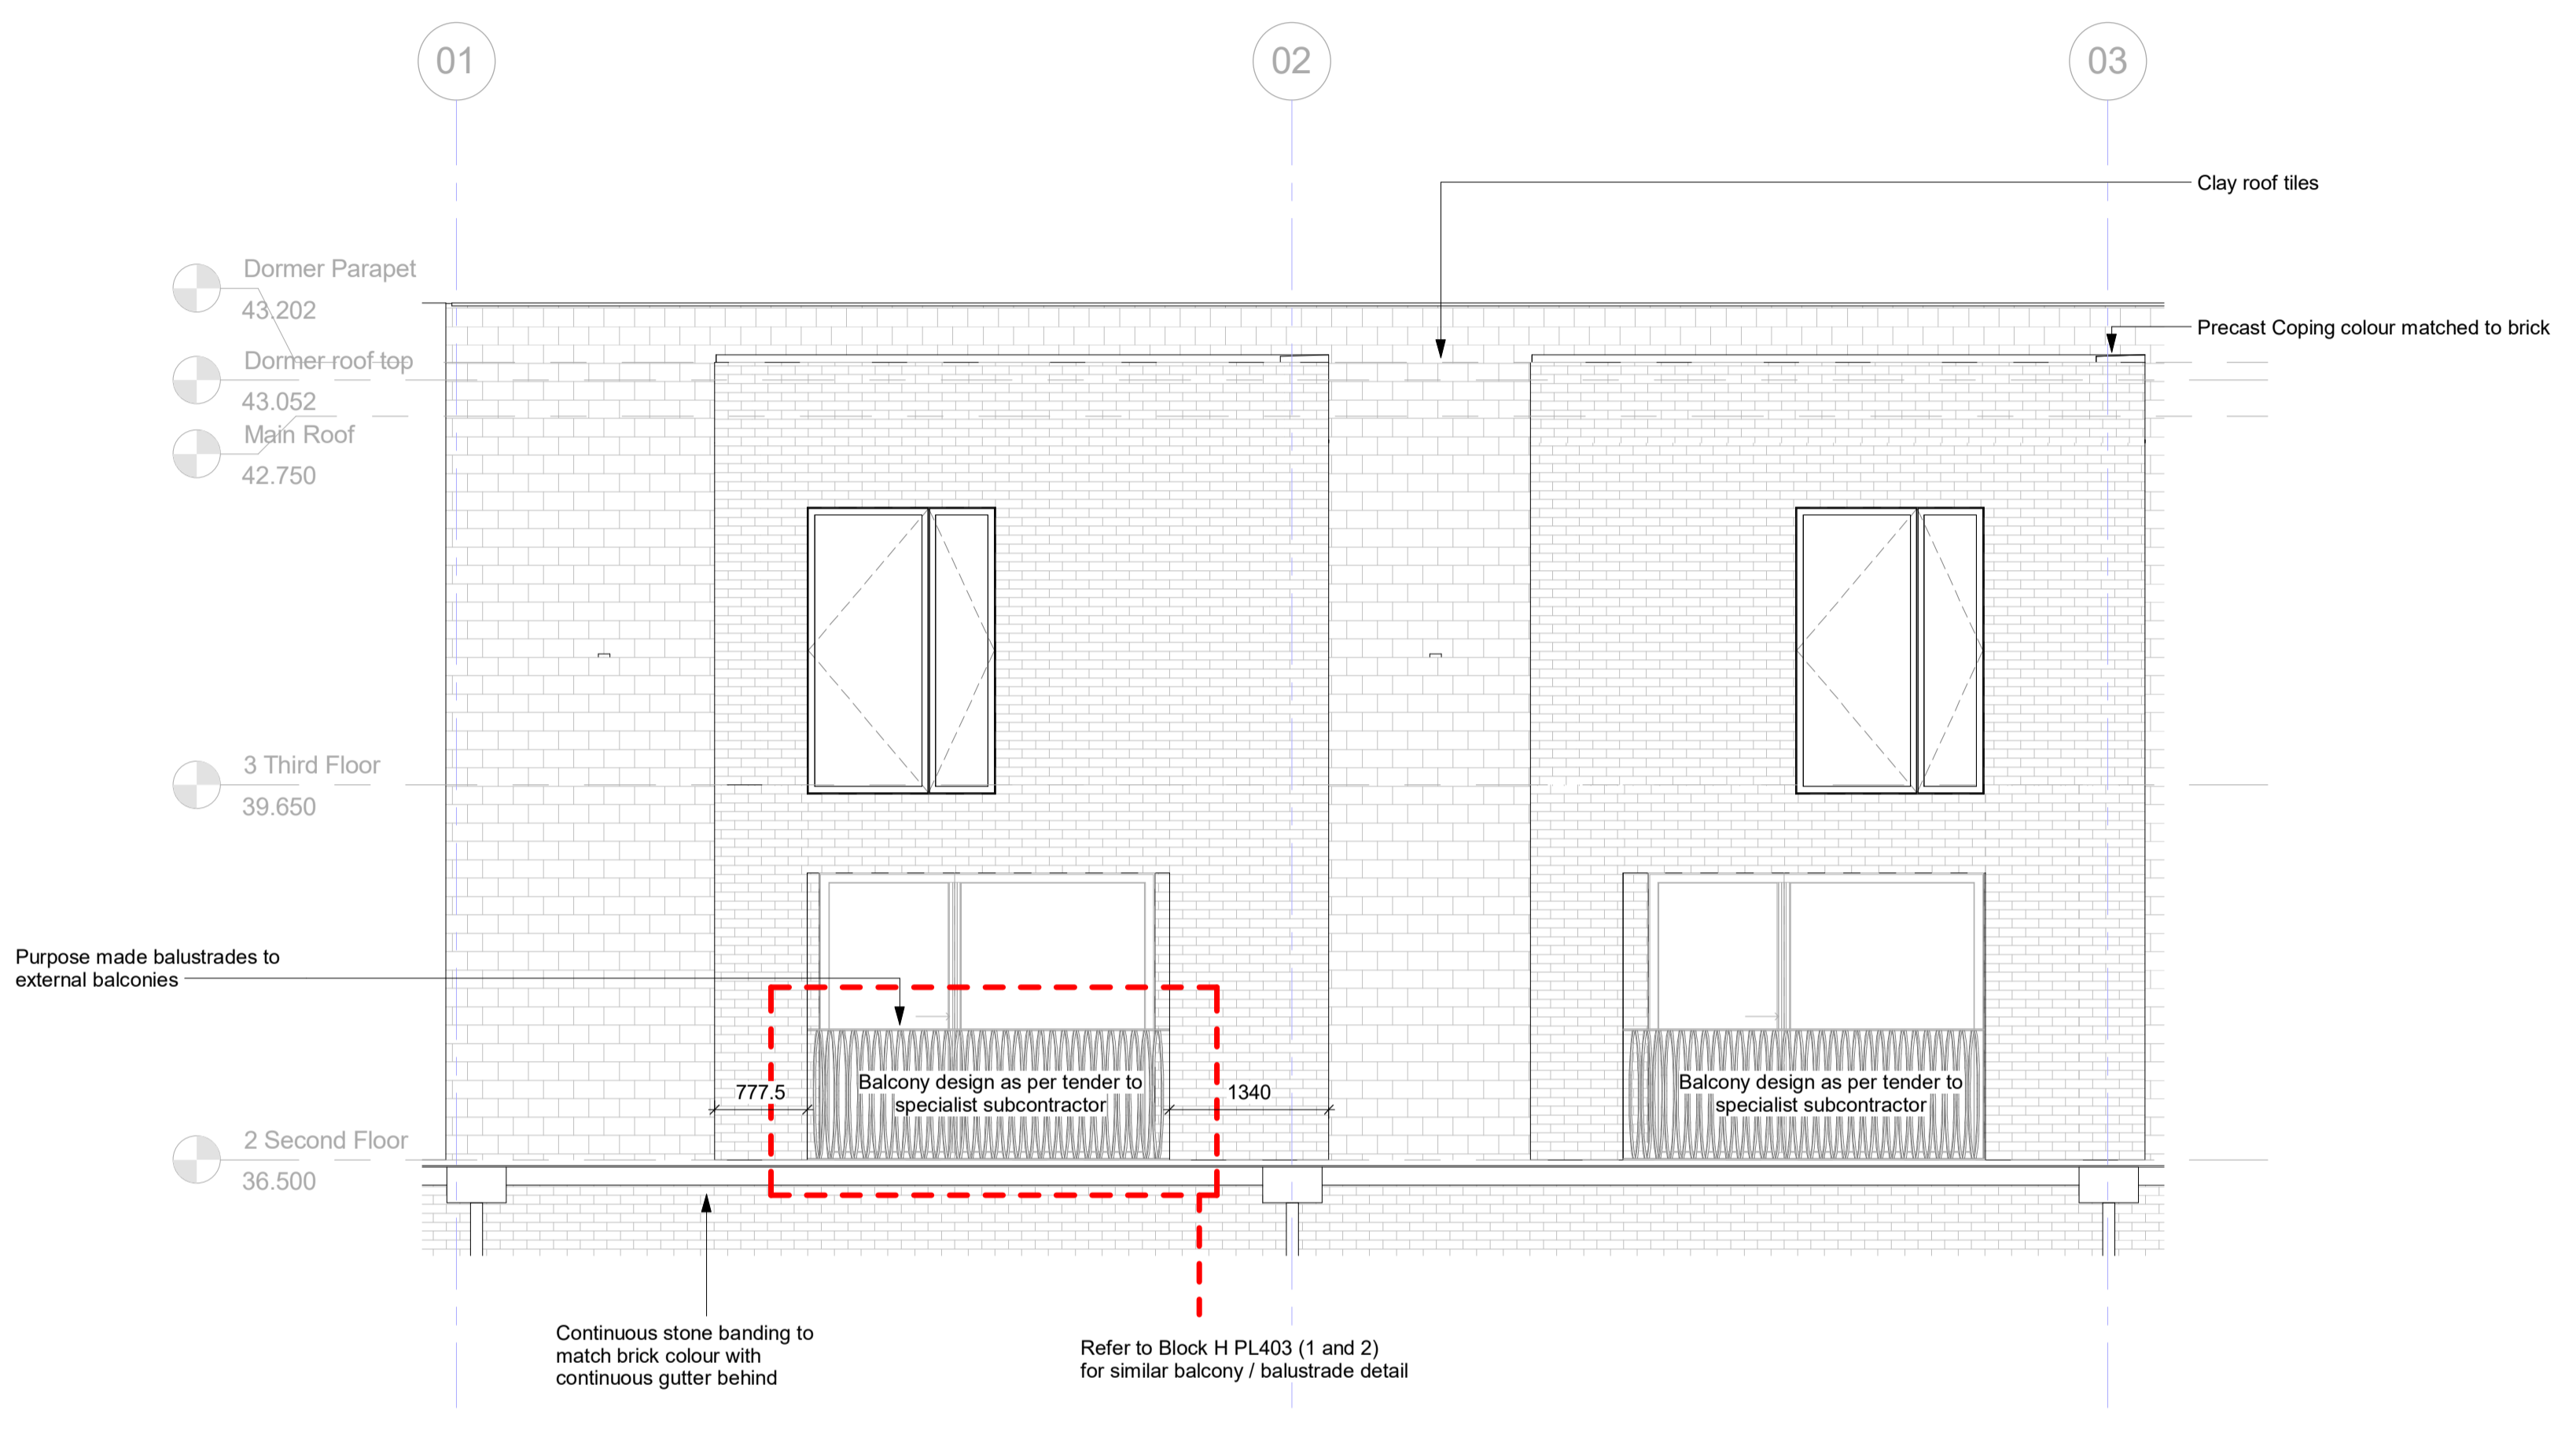

6 GA-602 South Elevation - Plot F Typical Upper & Lower
 1: 50

Rev	Date	Description	SG	AMF
1	30.05.18	Condition Submission For Planning		

Revision Schedule

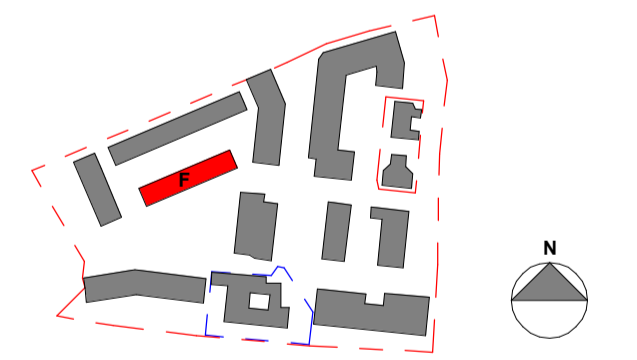

ARCHTYPE
 LONDON: 020 7403 2889 WWW.ARCHTYPE.CO.UK HEREFORD: 01981 542 111

Client: Hill Partnership Ltd for Camden Council
 Project: Agar Grove Block F
 Drawing Title: Planning details for balconies and balustrades
 Project: T14011 - ART - DR - A - 1b F 00 - PL-401
 Status: Issued For Information
 Revision: PL 1 Issued For Planning
 Scale: As indicated @ A1 Date: 05/30/18
 Drawn by: SG Checked by: AMF
 Internal Project Ref: 8575 Model Ref: AG-BlockF-RAC2015