


1 DD-182 First Floor Corner Balcony Plan
1:10

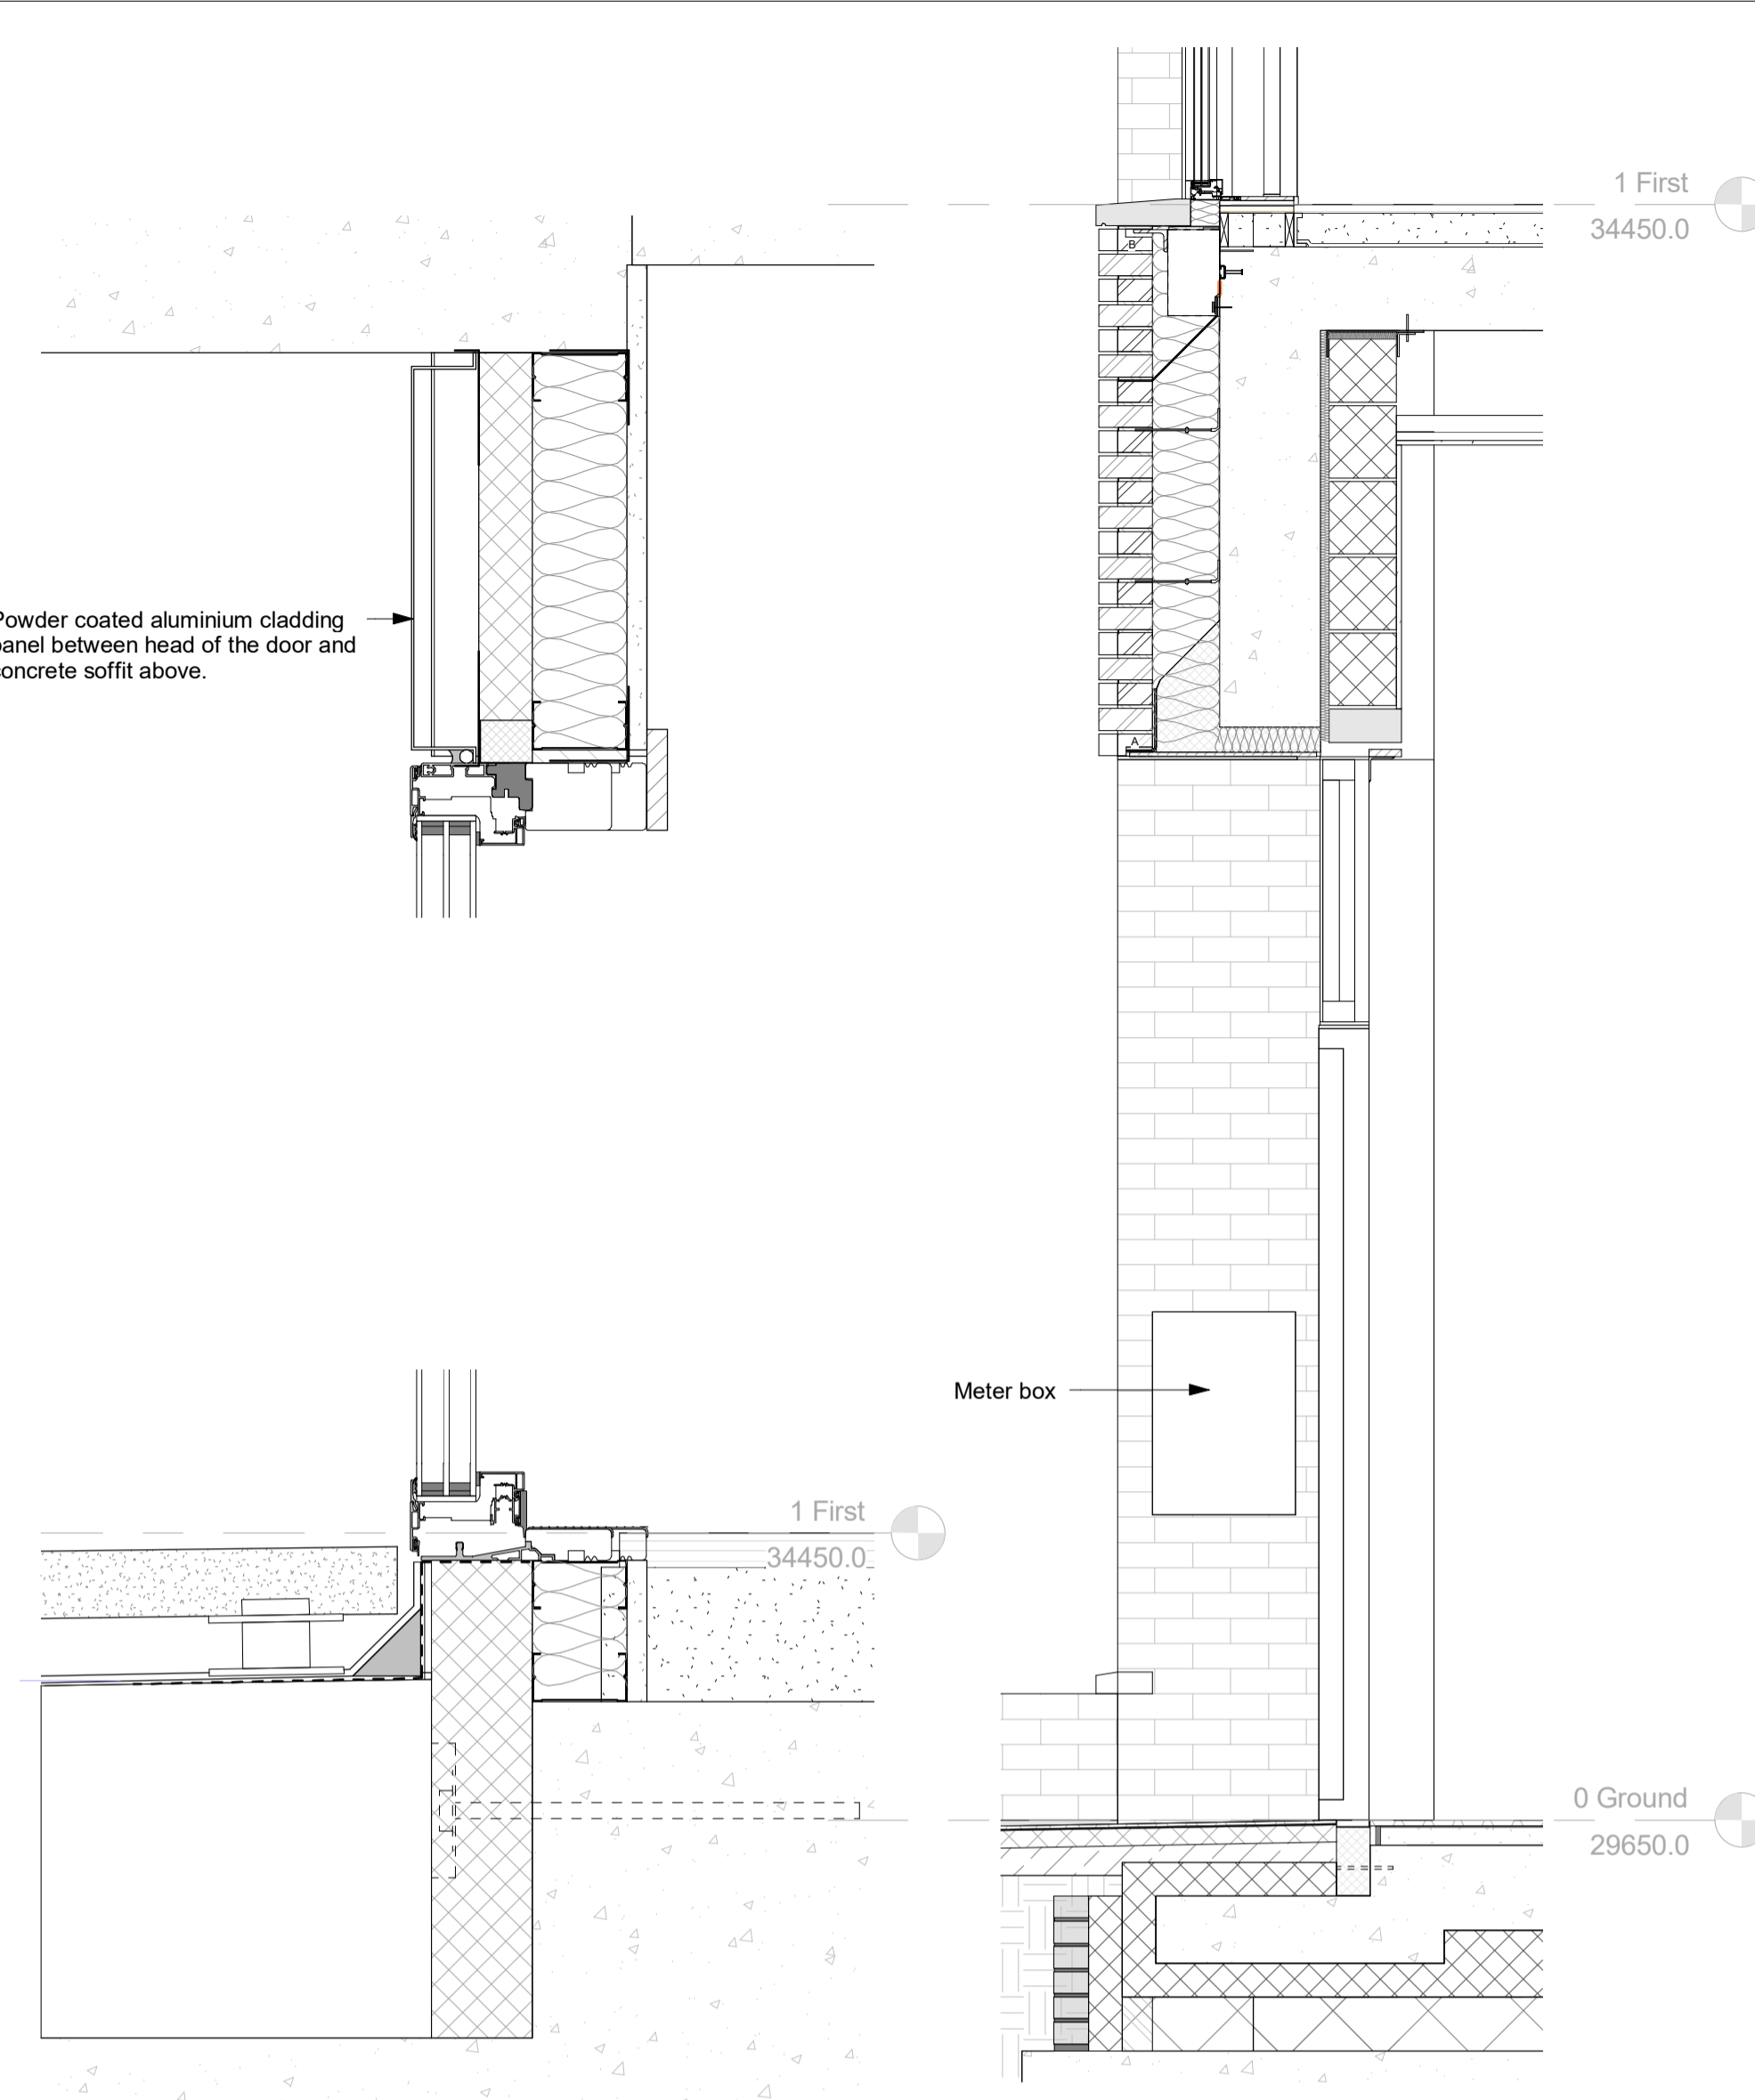


2 DD-512 Sliding Door Threshold & Head
1:5

4 DD-107 Schematic Domestic Entrance Section
1:20


Notes
 This drawing is © Archtype Ltd
 Check this drawing is the latest revision.
 Do not scale from this drawing.
 Do not use any areas indicated for either valuation, purchase, sale or any other form of legally binding contract.
 Do not reproduce any part of this drawing without prior written consent.
 Report any discrepancies on this document to Archtype.
 Read this drawing in conjunction with the associated models, specifications and related consultant's documents.
 Equivalent products / materials may be Approved where the Employer's Requirements, Thermal Performance, Airtightness and any other specified performance requirements are met. Subject to Archtype "Acceptance".
 All materials to be certified to comply with BS 14001 or BES6001 or be able to provide a Chain of Custody certificate in order to comply Code for Sustainable Homes. All timber species and sources used in this development are not to be listed on the CITES appendices for endangered or threatened species (appendix I, II or III).
Designer's Hazard Identification
 It is assumed that all works will be undertaken by a competent contractor working, where appropriate, to an approved method statement. In addition to the hazards typically associated with the types of construction detailed on this drawing, any known abnormal hazards specific to this drawing have been identified.



6 West Elevation planning Copy 2
1:100

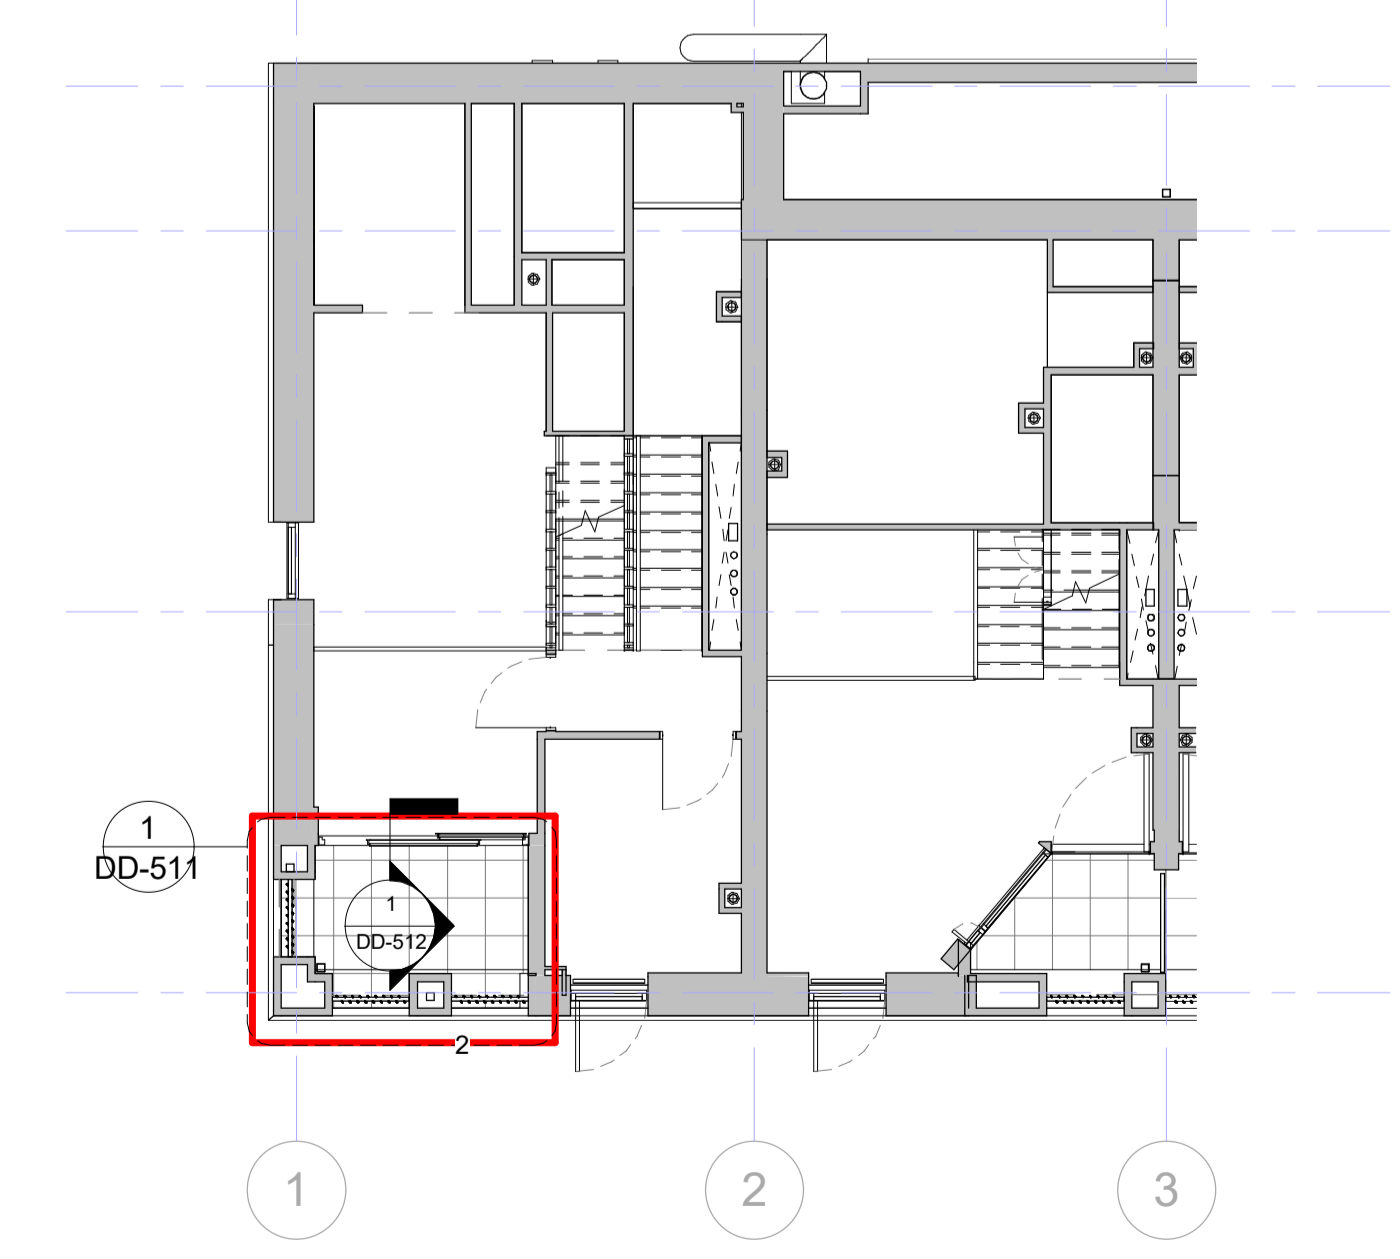


3 Door/Window Reference -Lower First Plan
1:100

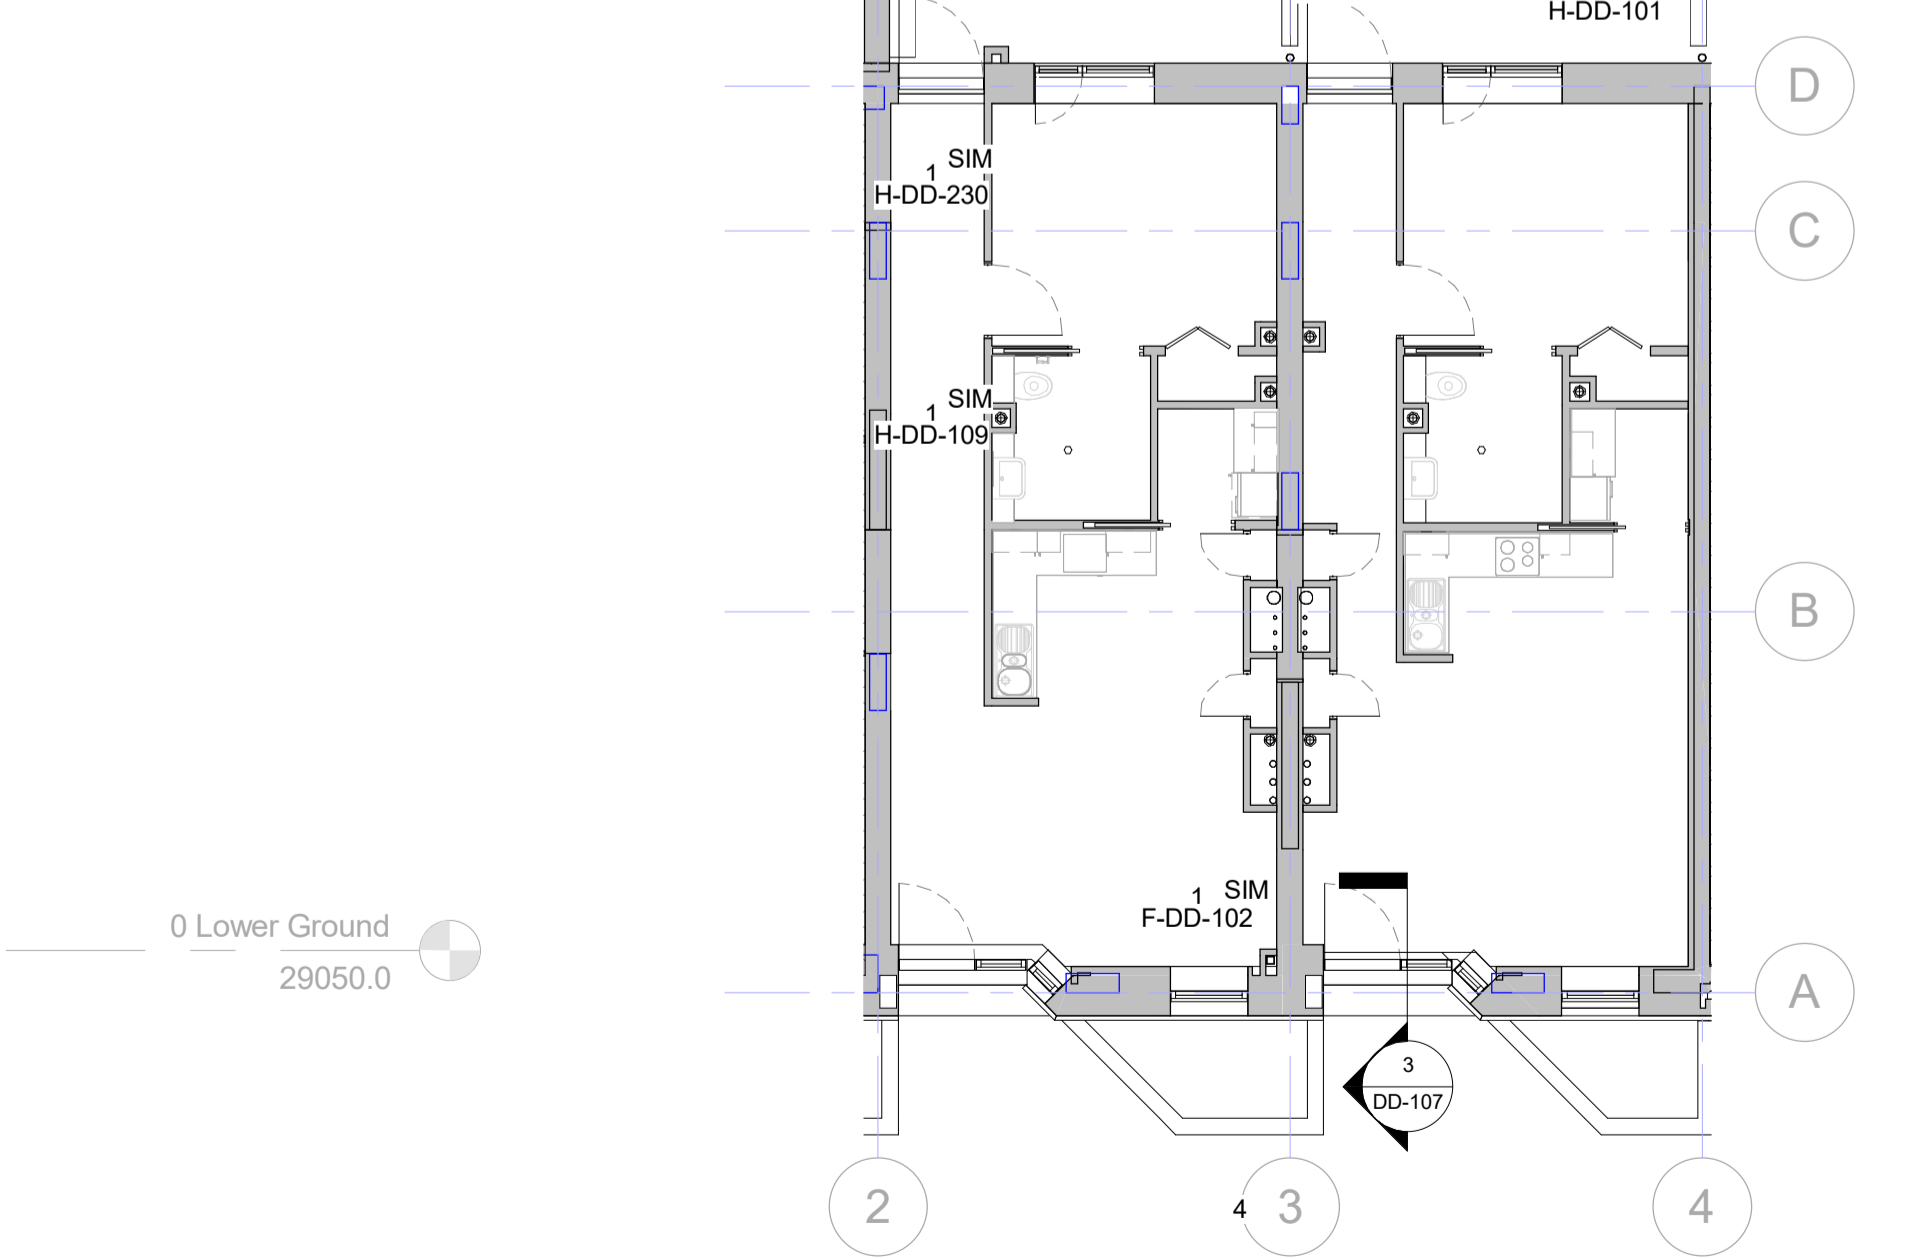

5 0.1 Lower Ground Reference
1:100

Rev	Date	Description	Drawn	Checked
2	30.05.18	Condition Submission For Planning	SG	AMF
1	30.03.18	Second Construction Issue	SK	AMF

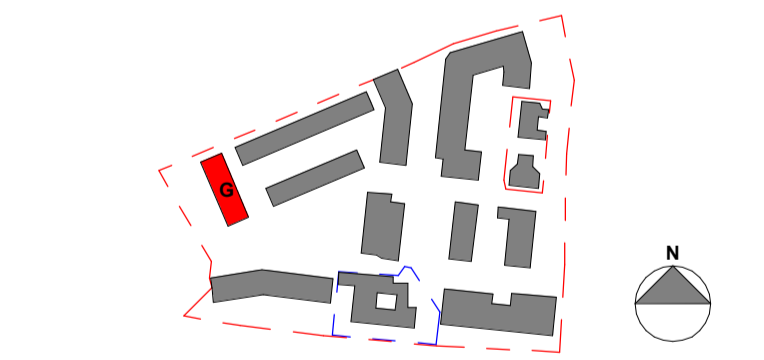

Client: Hill Partnership Ltd for Camden Council
 Project: Agar Grove Block G
 Drawing Title: Planning details for windows/doors
 Project: T14011 - ART - DR - A - 1b G 00 - PL-402
 Status: Issued For Information
 Revision: PL 2 Issued For Planning
 Scale: As indicated @ A1 Date: 05/01/18
 Drawn by: SG Checked by: AMF
 Internal Project Ref: 8575 Model Ref: AG-RAC2015-A-G