



Notes:
All dimensions to be checked on site. Figured dimensions to be taken in preference to scaled dimensions.

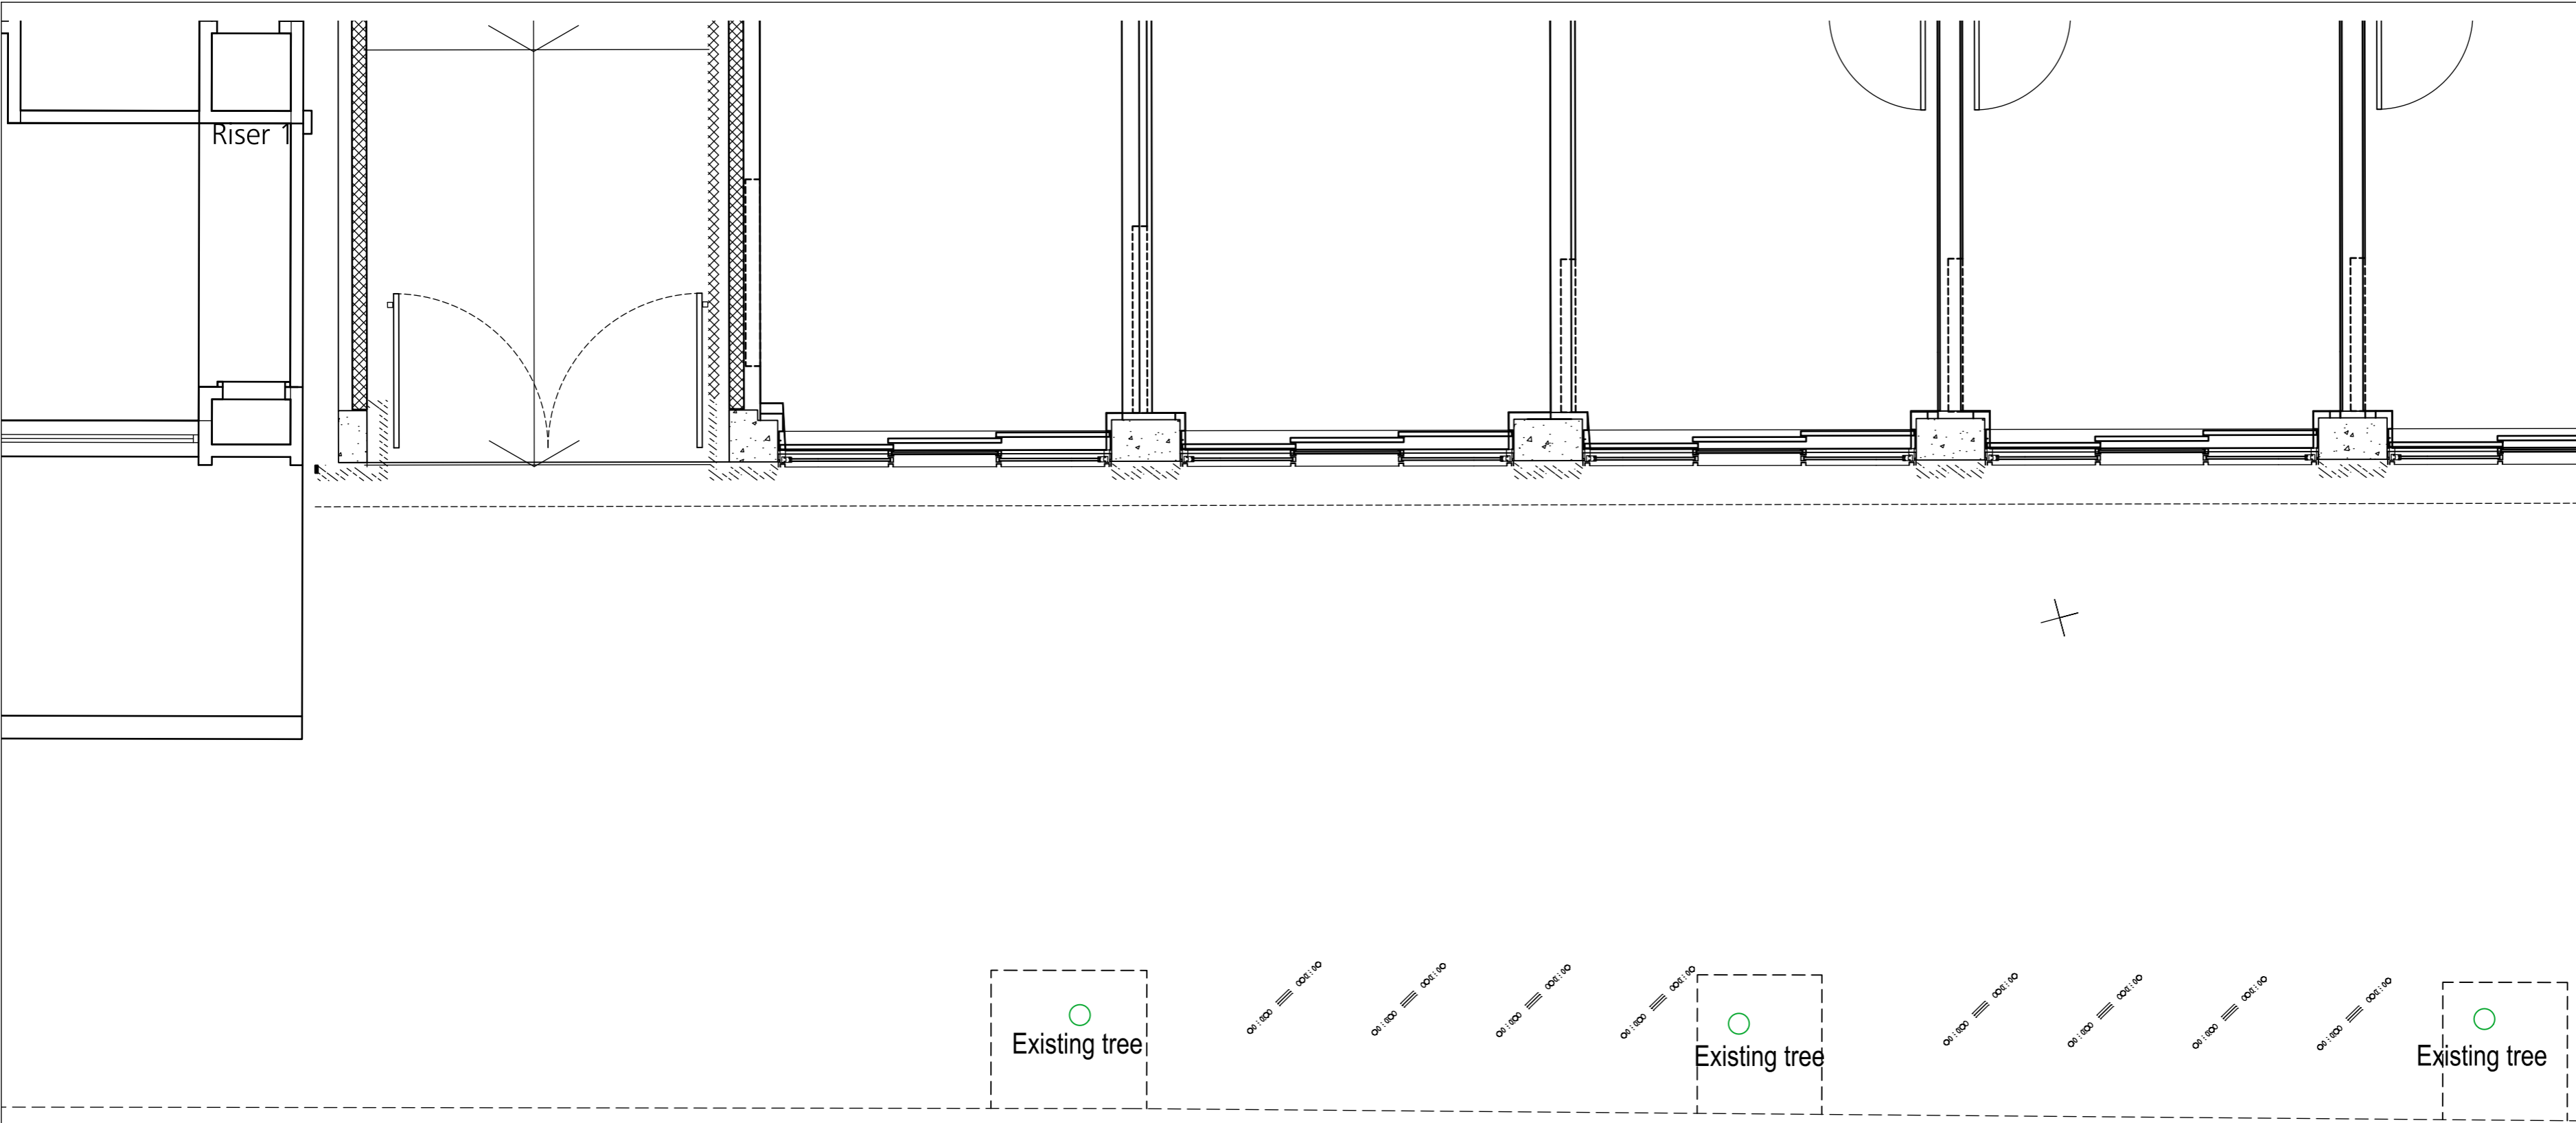

A 07/06/2018 Existing cycle stands shown.
Rev: Date: Changes:

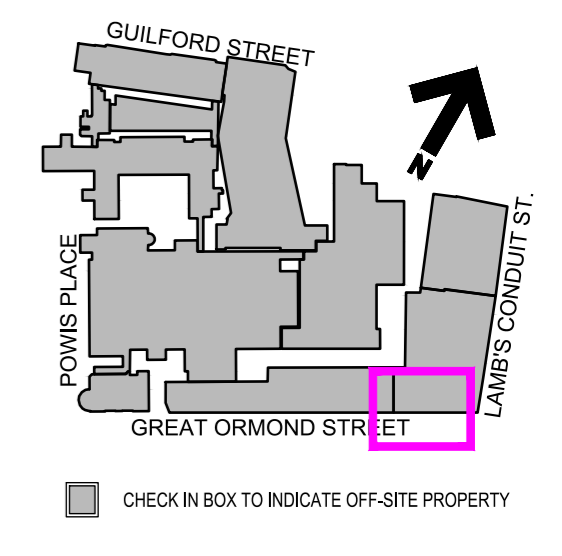

GREAT ORMOND STREET

Great Ormond Street **NHS**
Hospital for Children
NHS Foundation Trust

Projects
Development & Property Services

Great Ormond Street
London WC1N 3JH
Tel: 020 7405 9200

Scale:	Drawn by:
1:50	VL
Date:	Checked by:
20/04/2018	DP

Project:
Cycle Parking

Title:
Outside Octav Botnar Wing, Great Ormond Street
Existing Floor Plan

Project No:
17001

Drawing No:	Rev:
Site2[17001]P01	A