




NORTH EAST ELEVATION SCALE 1:100

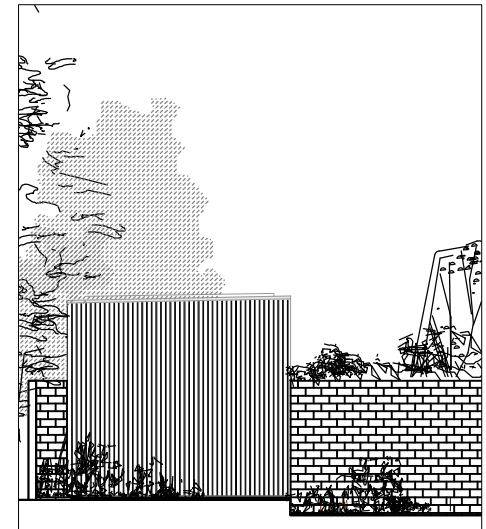

SOUTH EAST ELEVATION SCALE 1:100

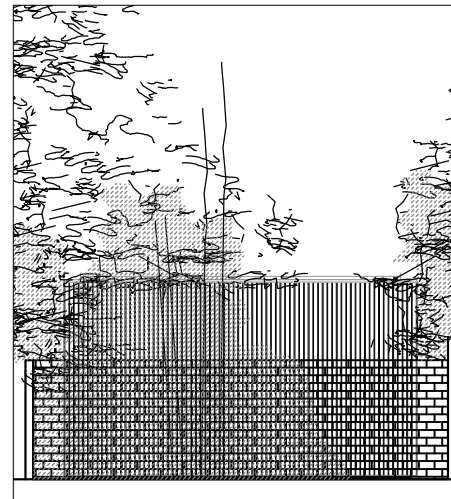


SOUTH WEST ELEVATION SCALE 1:100

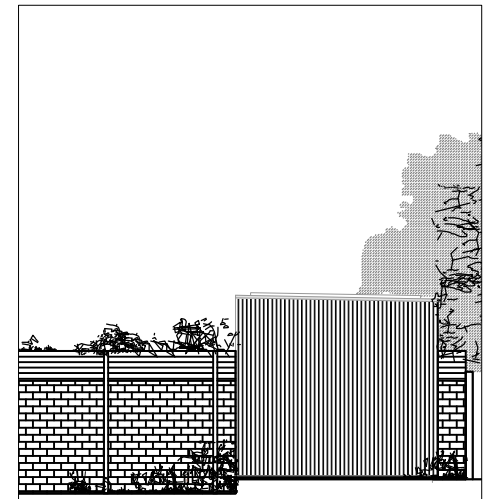

NORTH WEST ELEVATION SCALE 1:100



PROPOSED FLOOR PLAN AND ELEVATIONS
SCALE 1:100

 

DRAWING PROPOSED FLOOR PLAN AND ELEVATIONS STATUS PLANNING	NOTES	DRAWN BY MT	CHECKED BY	SCALE 1/100 @ A4	DATE 18.06.2018
		DRAWING NUMBER 1812.PL.02		REVISION A	

PROJECT REBECCA FERGUSON	SITE ADDRESS 1 RONA ROAD LONDON NW3 2HY
STAGE PLANNING	

ecospace
architecture, naturally

5A6A ILIFFE YARD
LONDON SE17 3QA
T: 020 7703 4004
F: 020 7708 4750
E: info@ecospacestudios.com