



Proposed elevation C - Rear Elevation
1:200 @ A3 & 1:100 @ A1

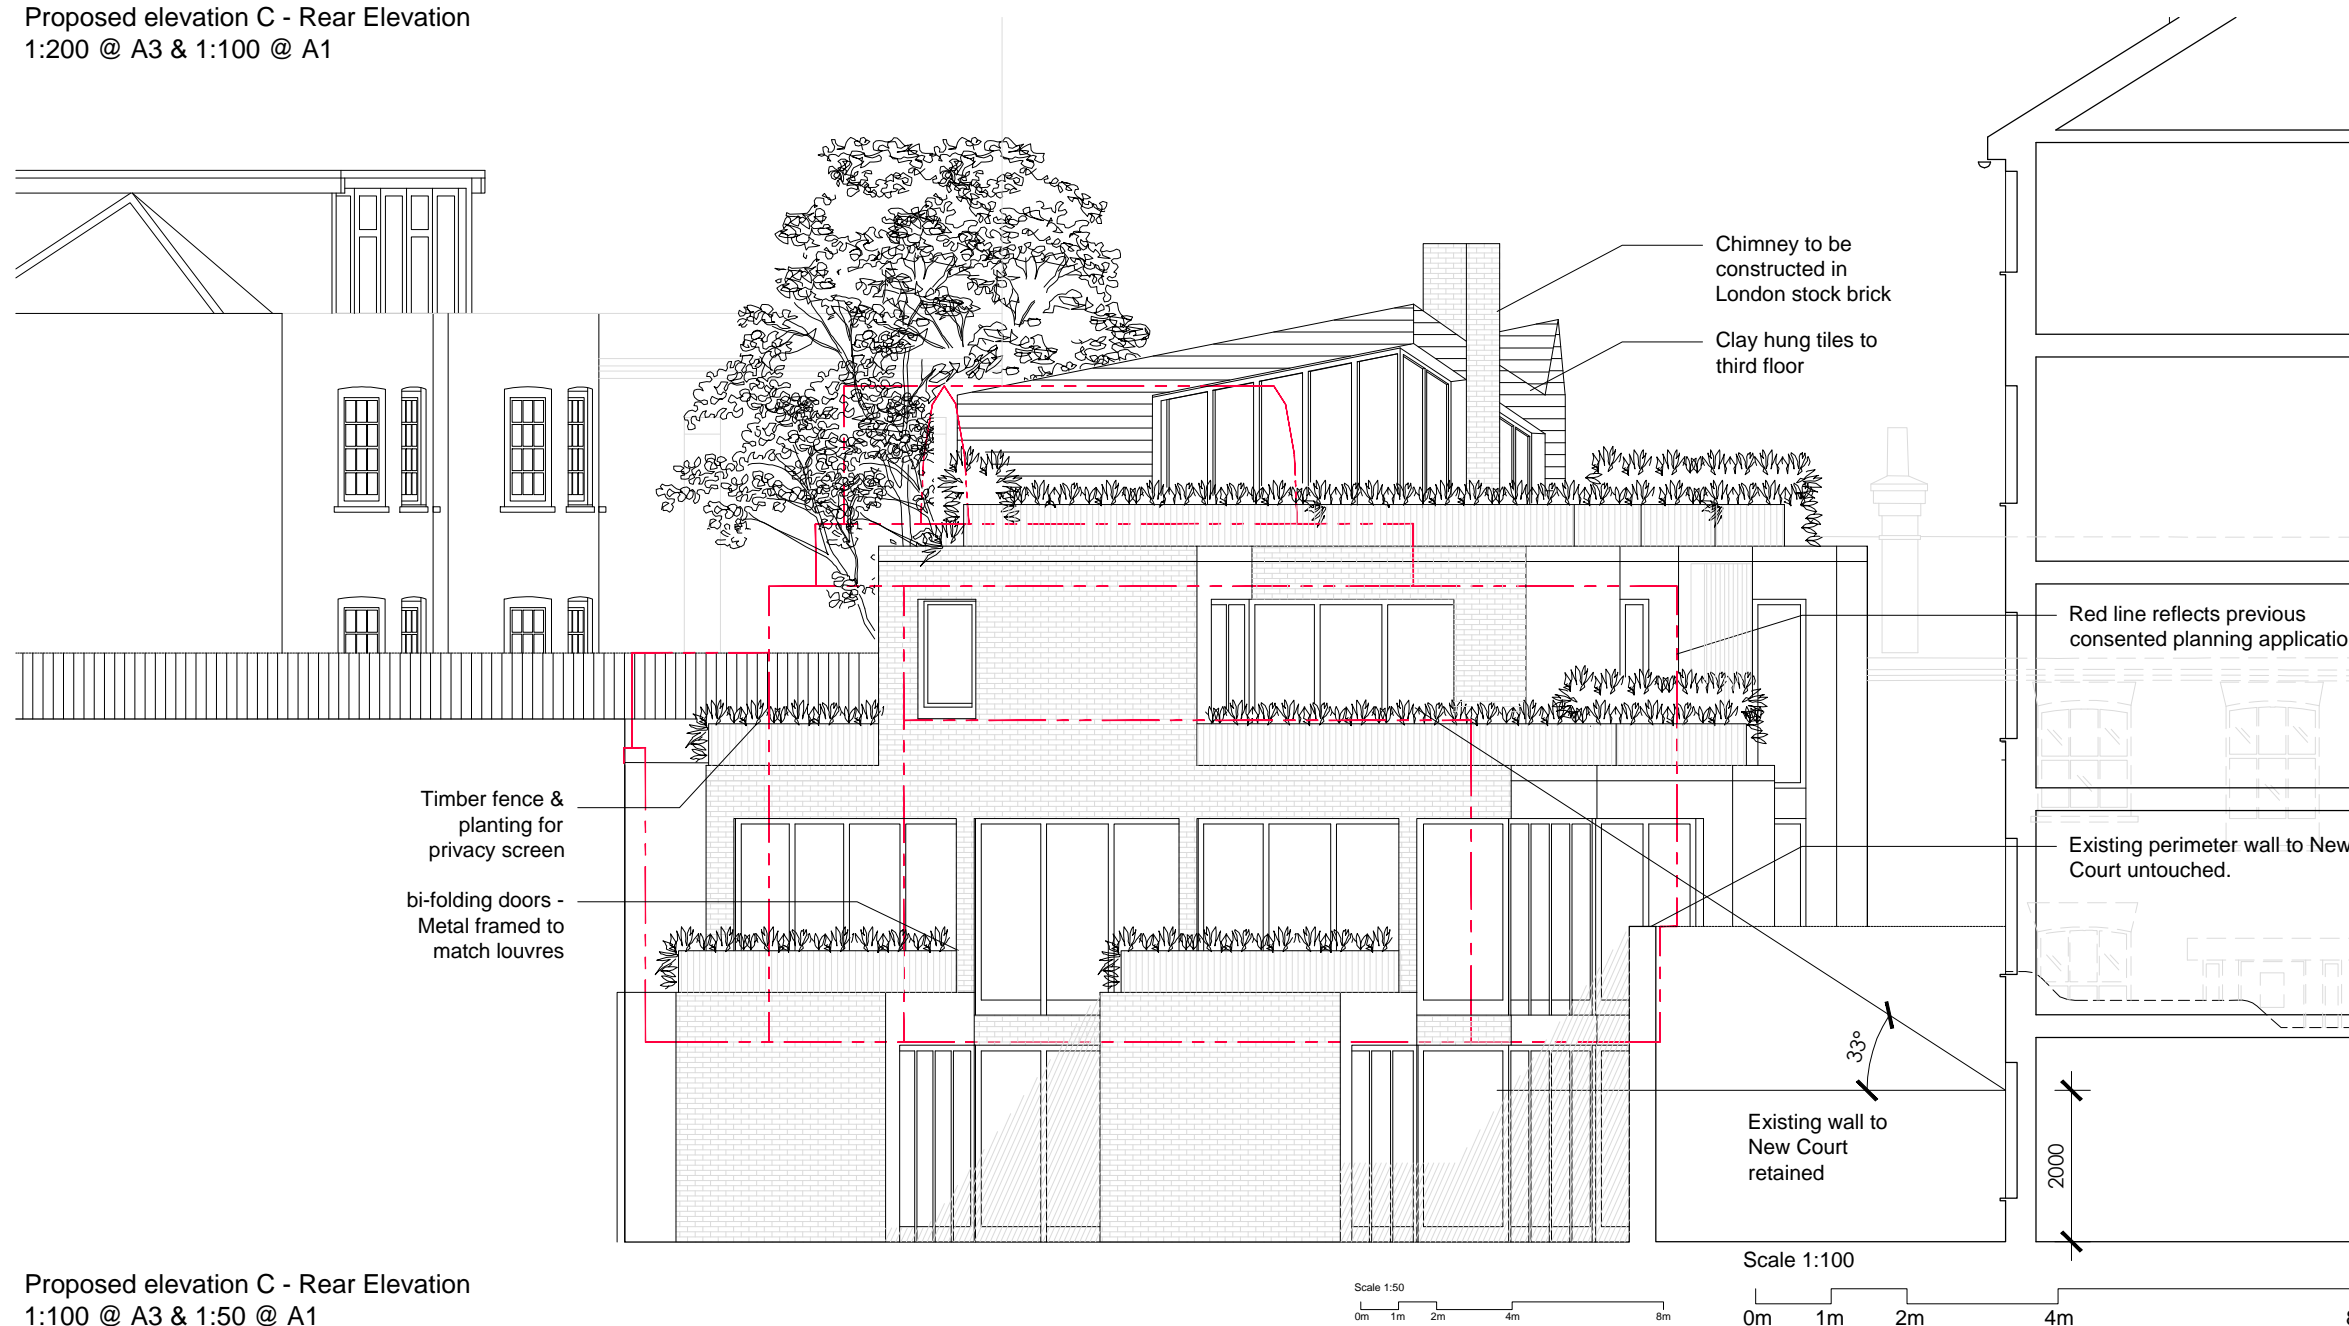

Proposed elevation C - Rear Elevation
1:100 @ A3 & 1:50 @ A1

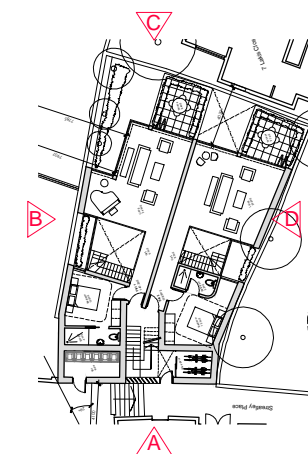

Martin Evans
Architects

18 Charlotte Road
London EC2A 3PB
tel 020 7729 2474

JOB
6 Streatley Place
London
NW3 1HP

TITLE
Proposed Elevation C
Rear Elevation

DATE 05.06.18
SCALE 1:100 @ A3
DRAWN G.R.

DRAWING NO. STRB-PL-GA-07