


NOTES

DO NOT SCALE FROM THIS DRAWING

PLANNING


NOTE:

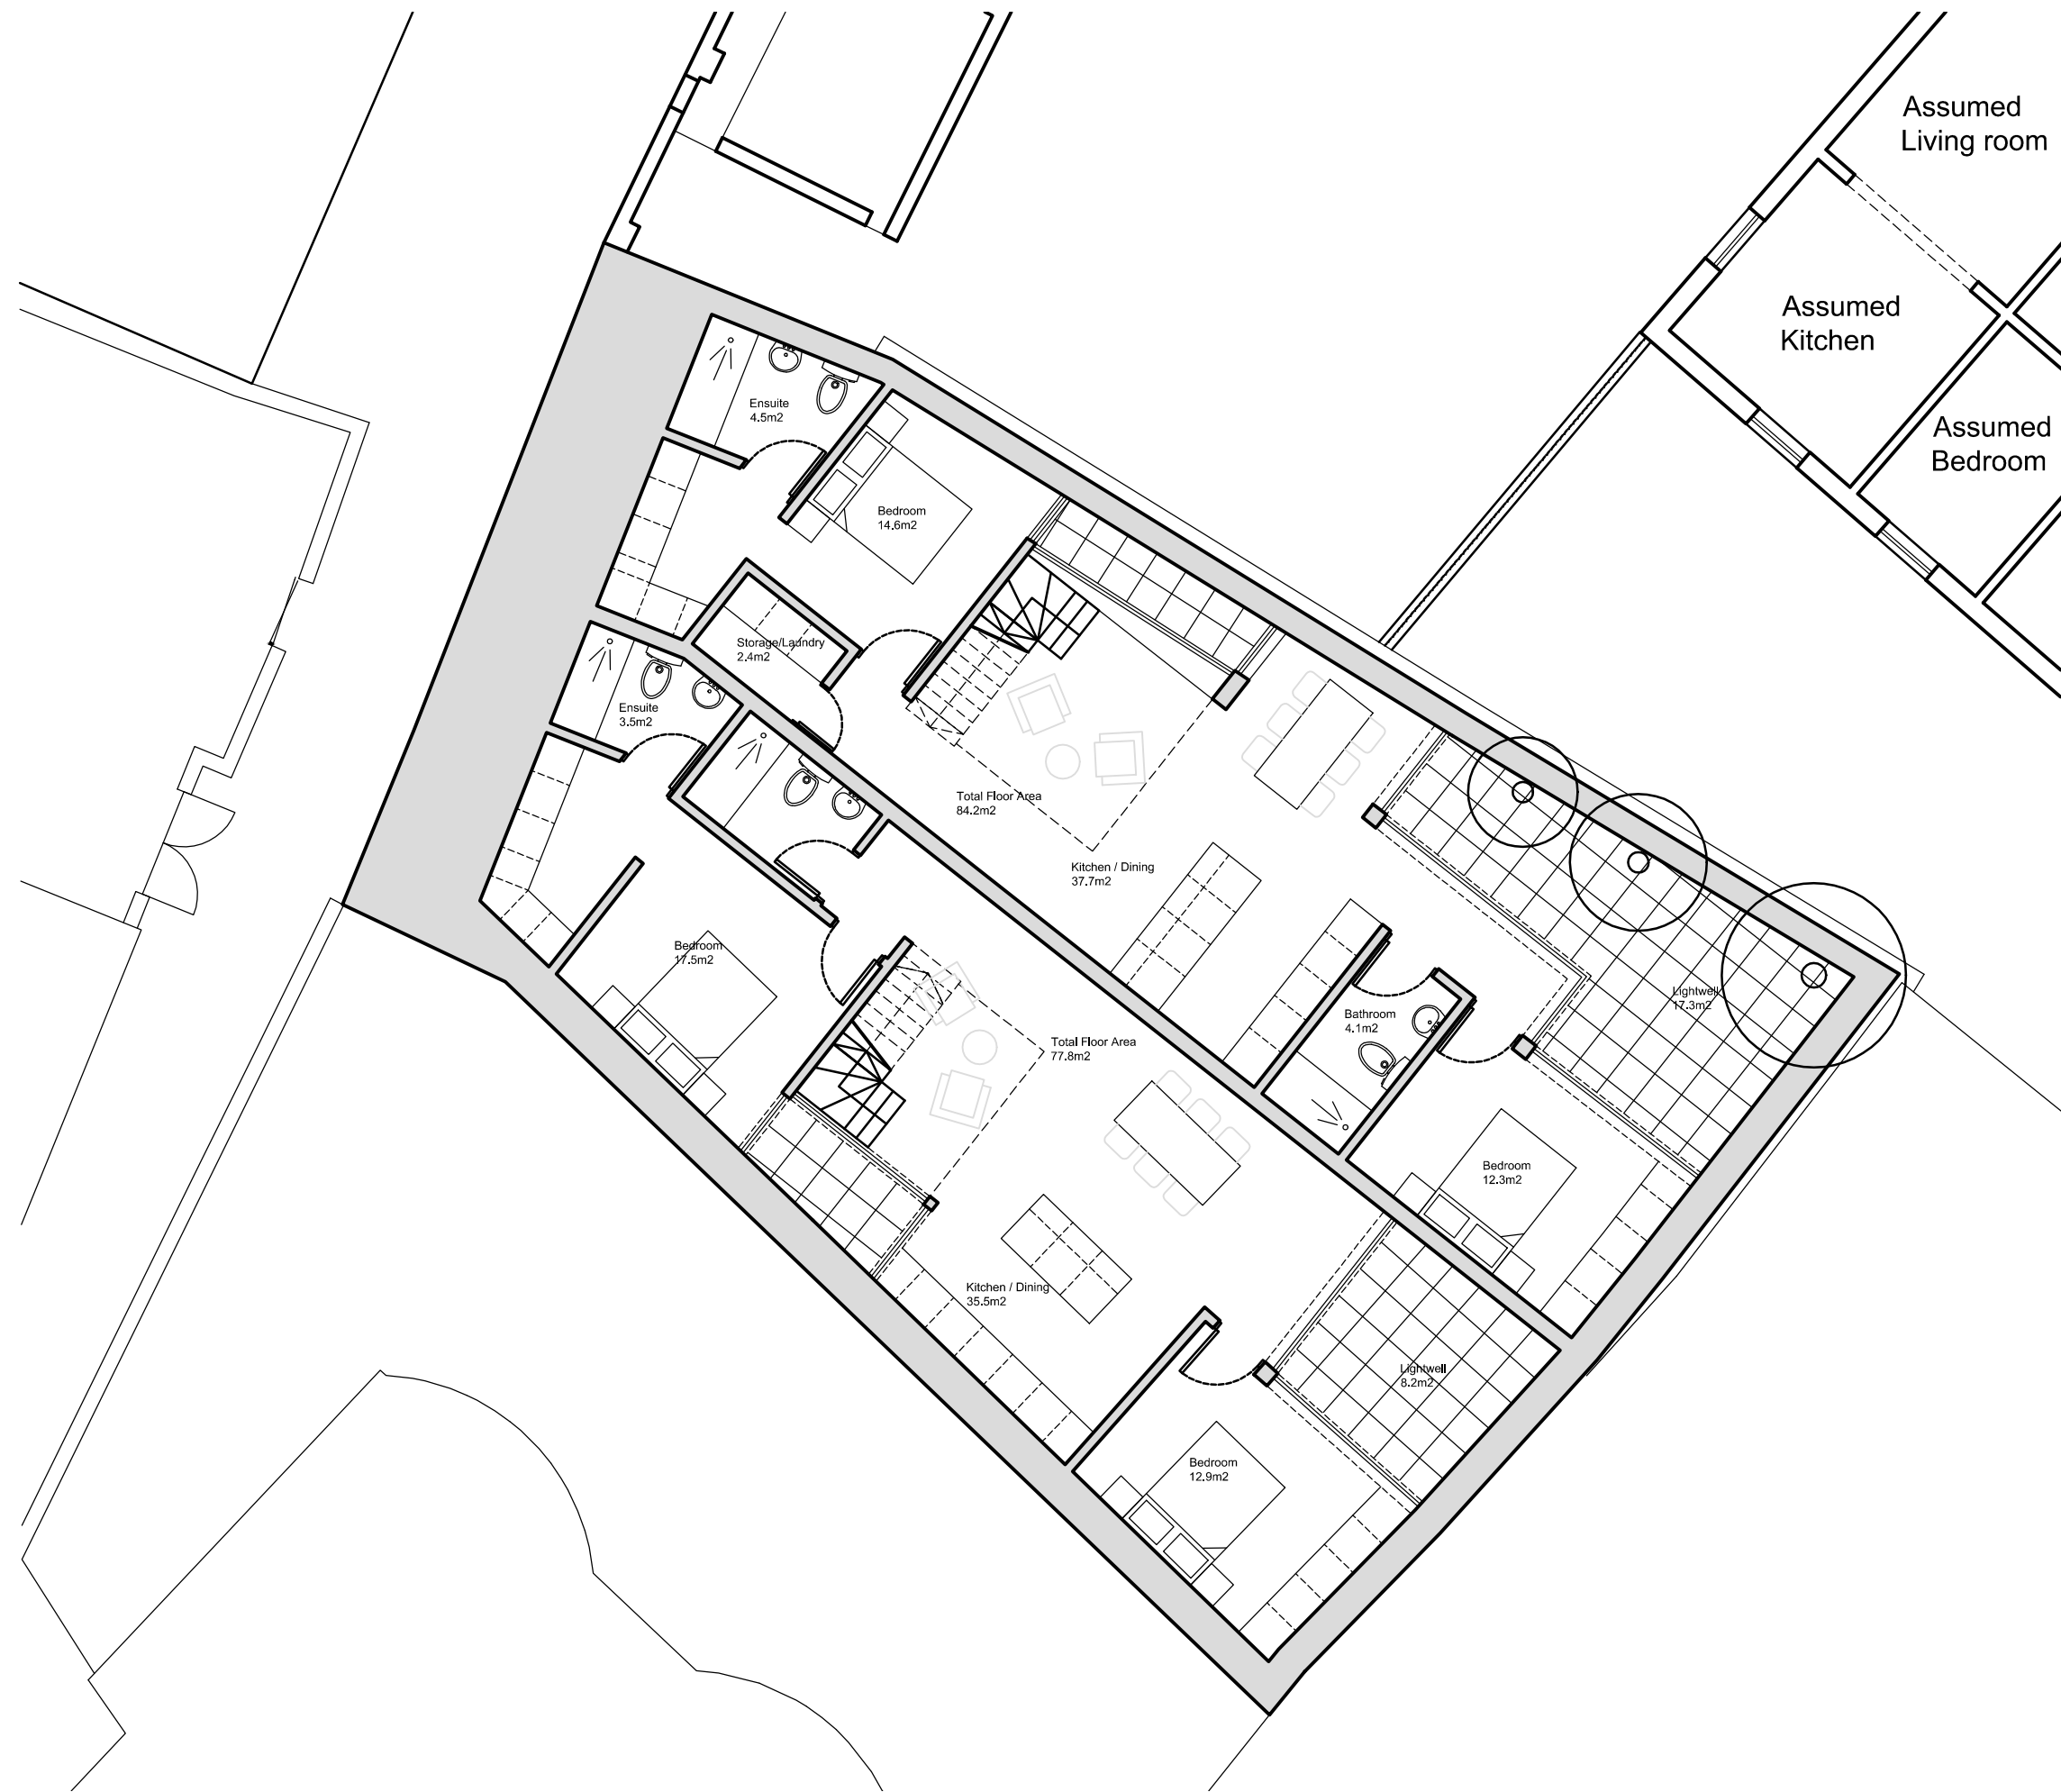

Proposed Lower Ground Floor Plan
1:100 @ A3 & 1:50 @A1



Scale 1:100

 

Martin Evans Architects	
18 Charlotte Road London EC2A 3PB tel 020 7729 2474	
JOB 6 Streatley Place London NW3 1HP	
TITLE Proposed Lower Ground Floor Plan	
DATE	05.06.18
SCALE	1:100 @ A3
DRAWN	G.R.
DRAWING NO. STRB-PL-GA-00	