


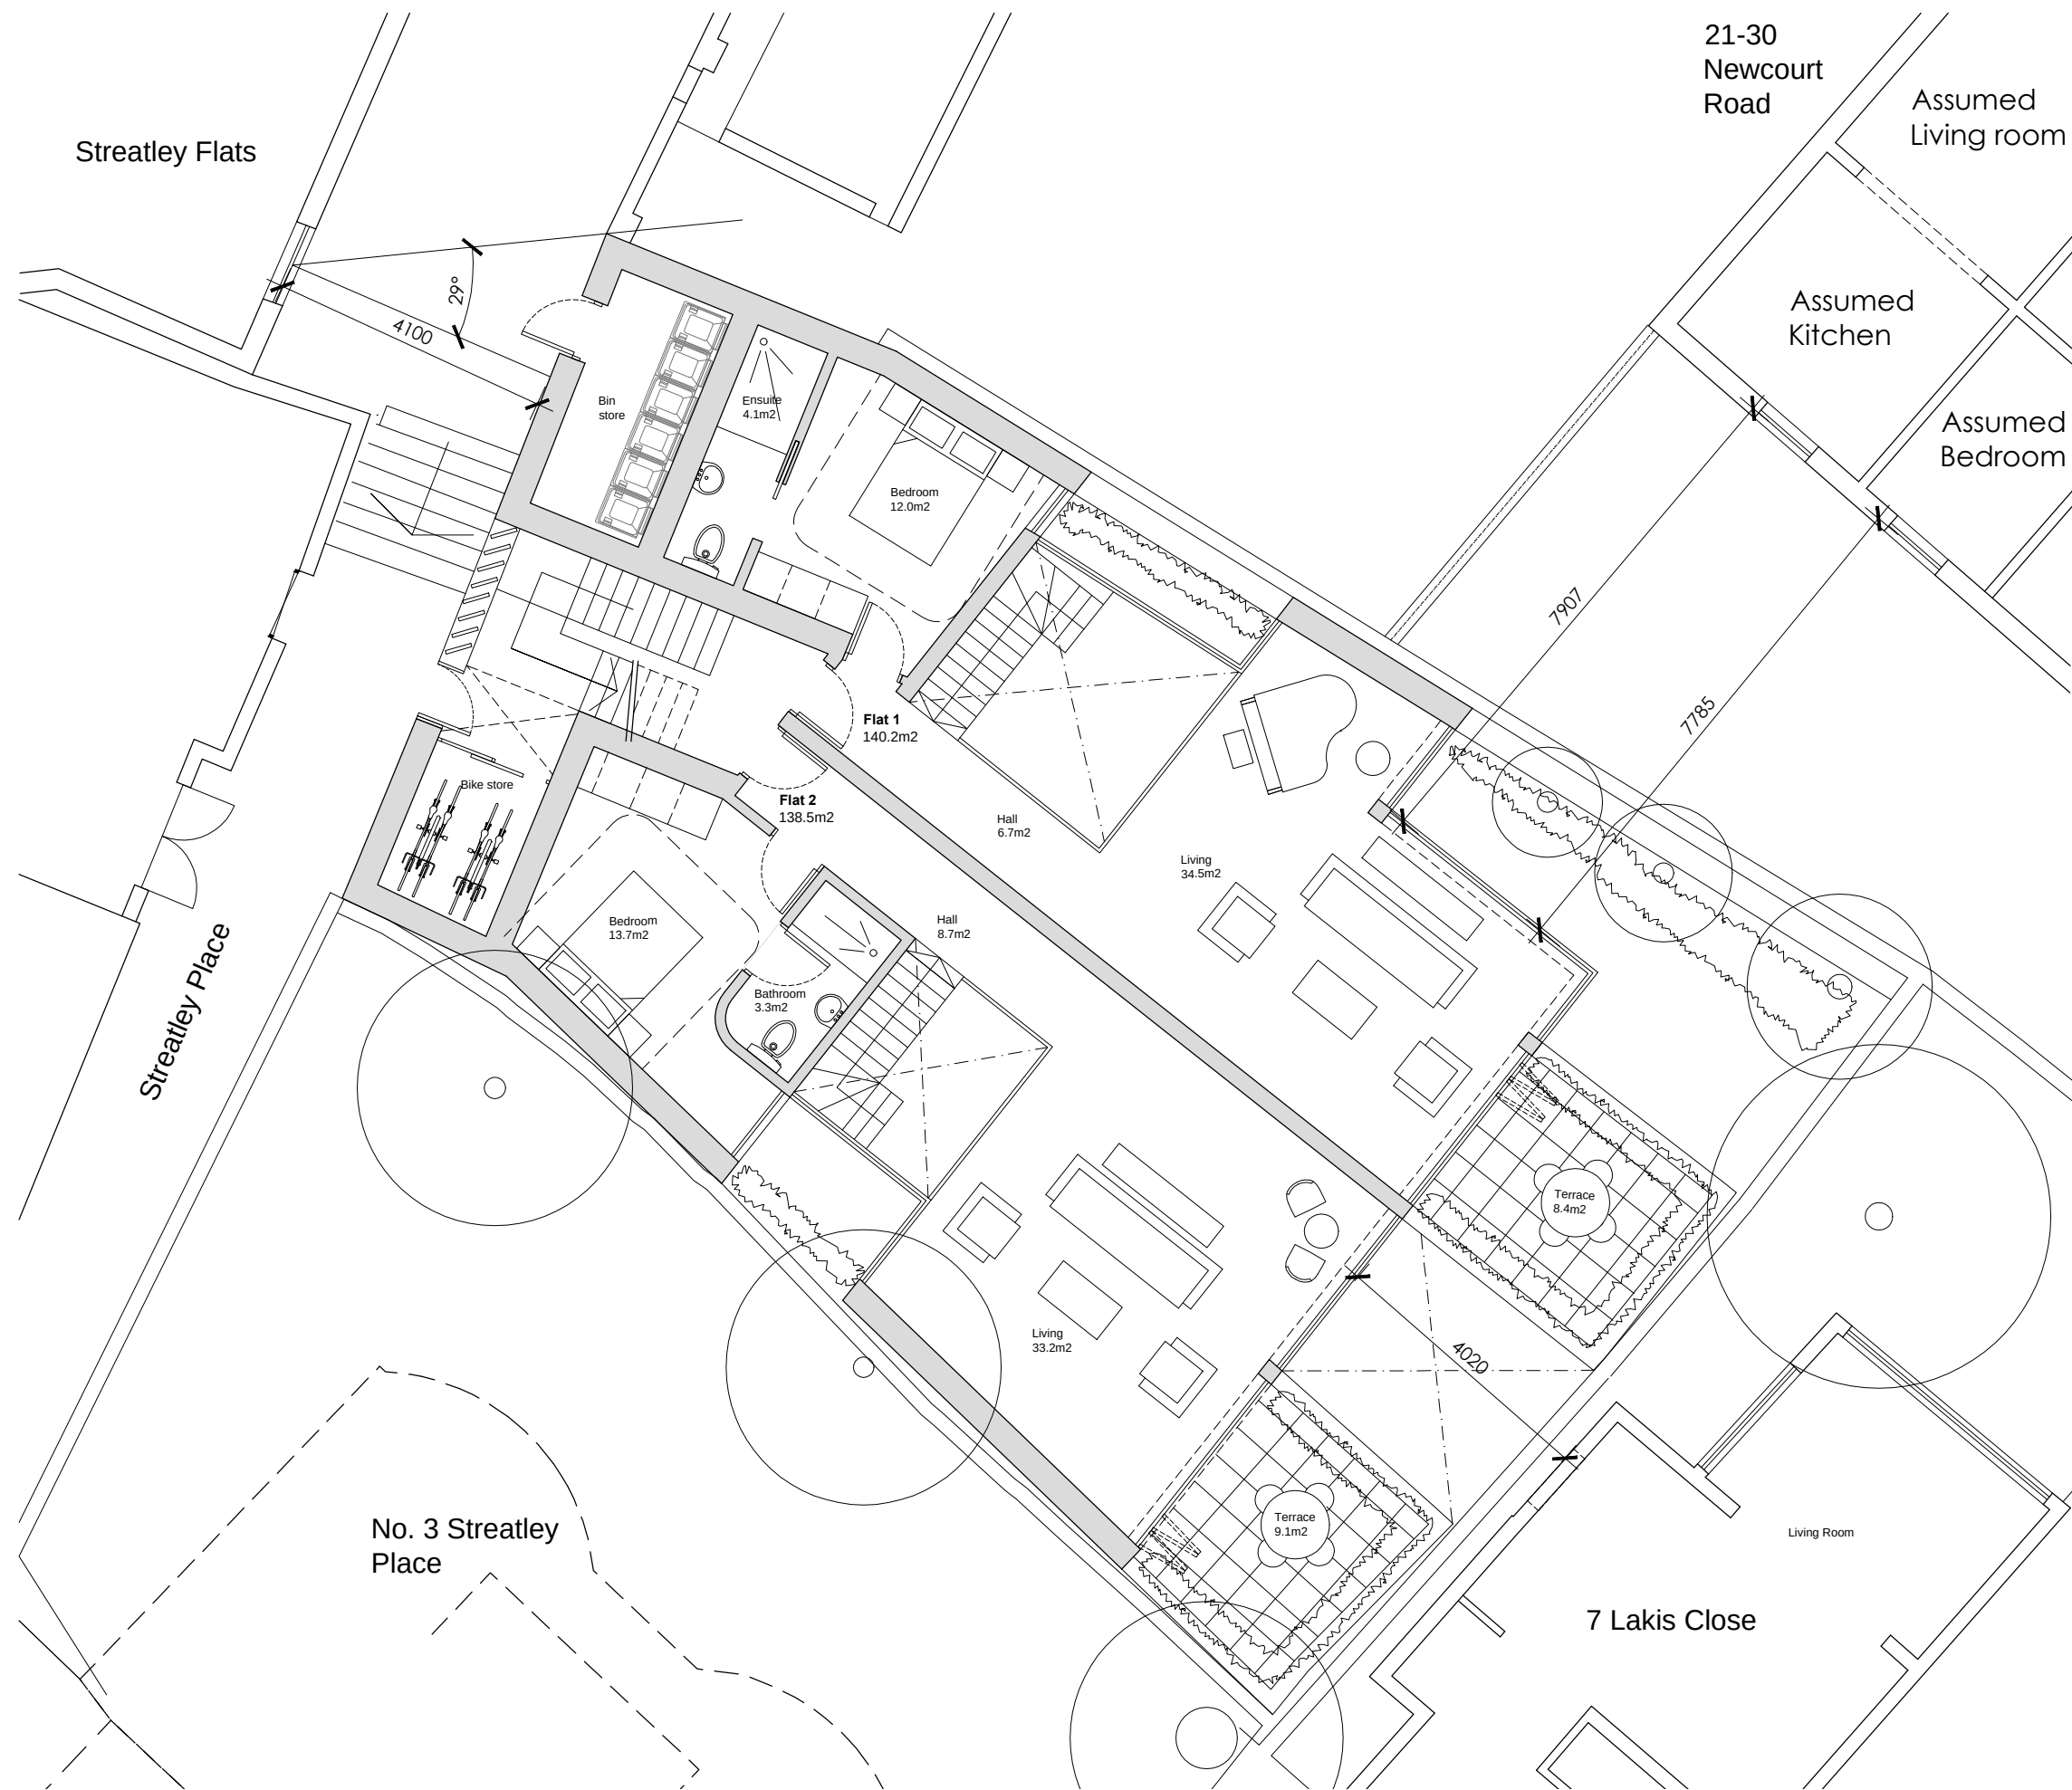


1/100 SCALE FROM 1:100 DRAWING

PLANNING

NOTE:

Proposed Ground Floor Plan
1:100 @ A3 & 1:50 @A1

 

Martin Evans Architects 18 Charlotte Road London EC2A 3PB tel 020 7729 2474	
JOB 6 Streatley Place London NW3 1HP	
TITLE Proposed Ground Floor Plan	
DATE	05.06.18
SCALE	1:100 @ A3
DRAWN	G.R.
DRAWING NO. STRB-PL-GA-01	