


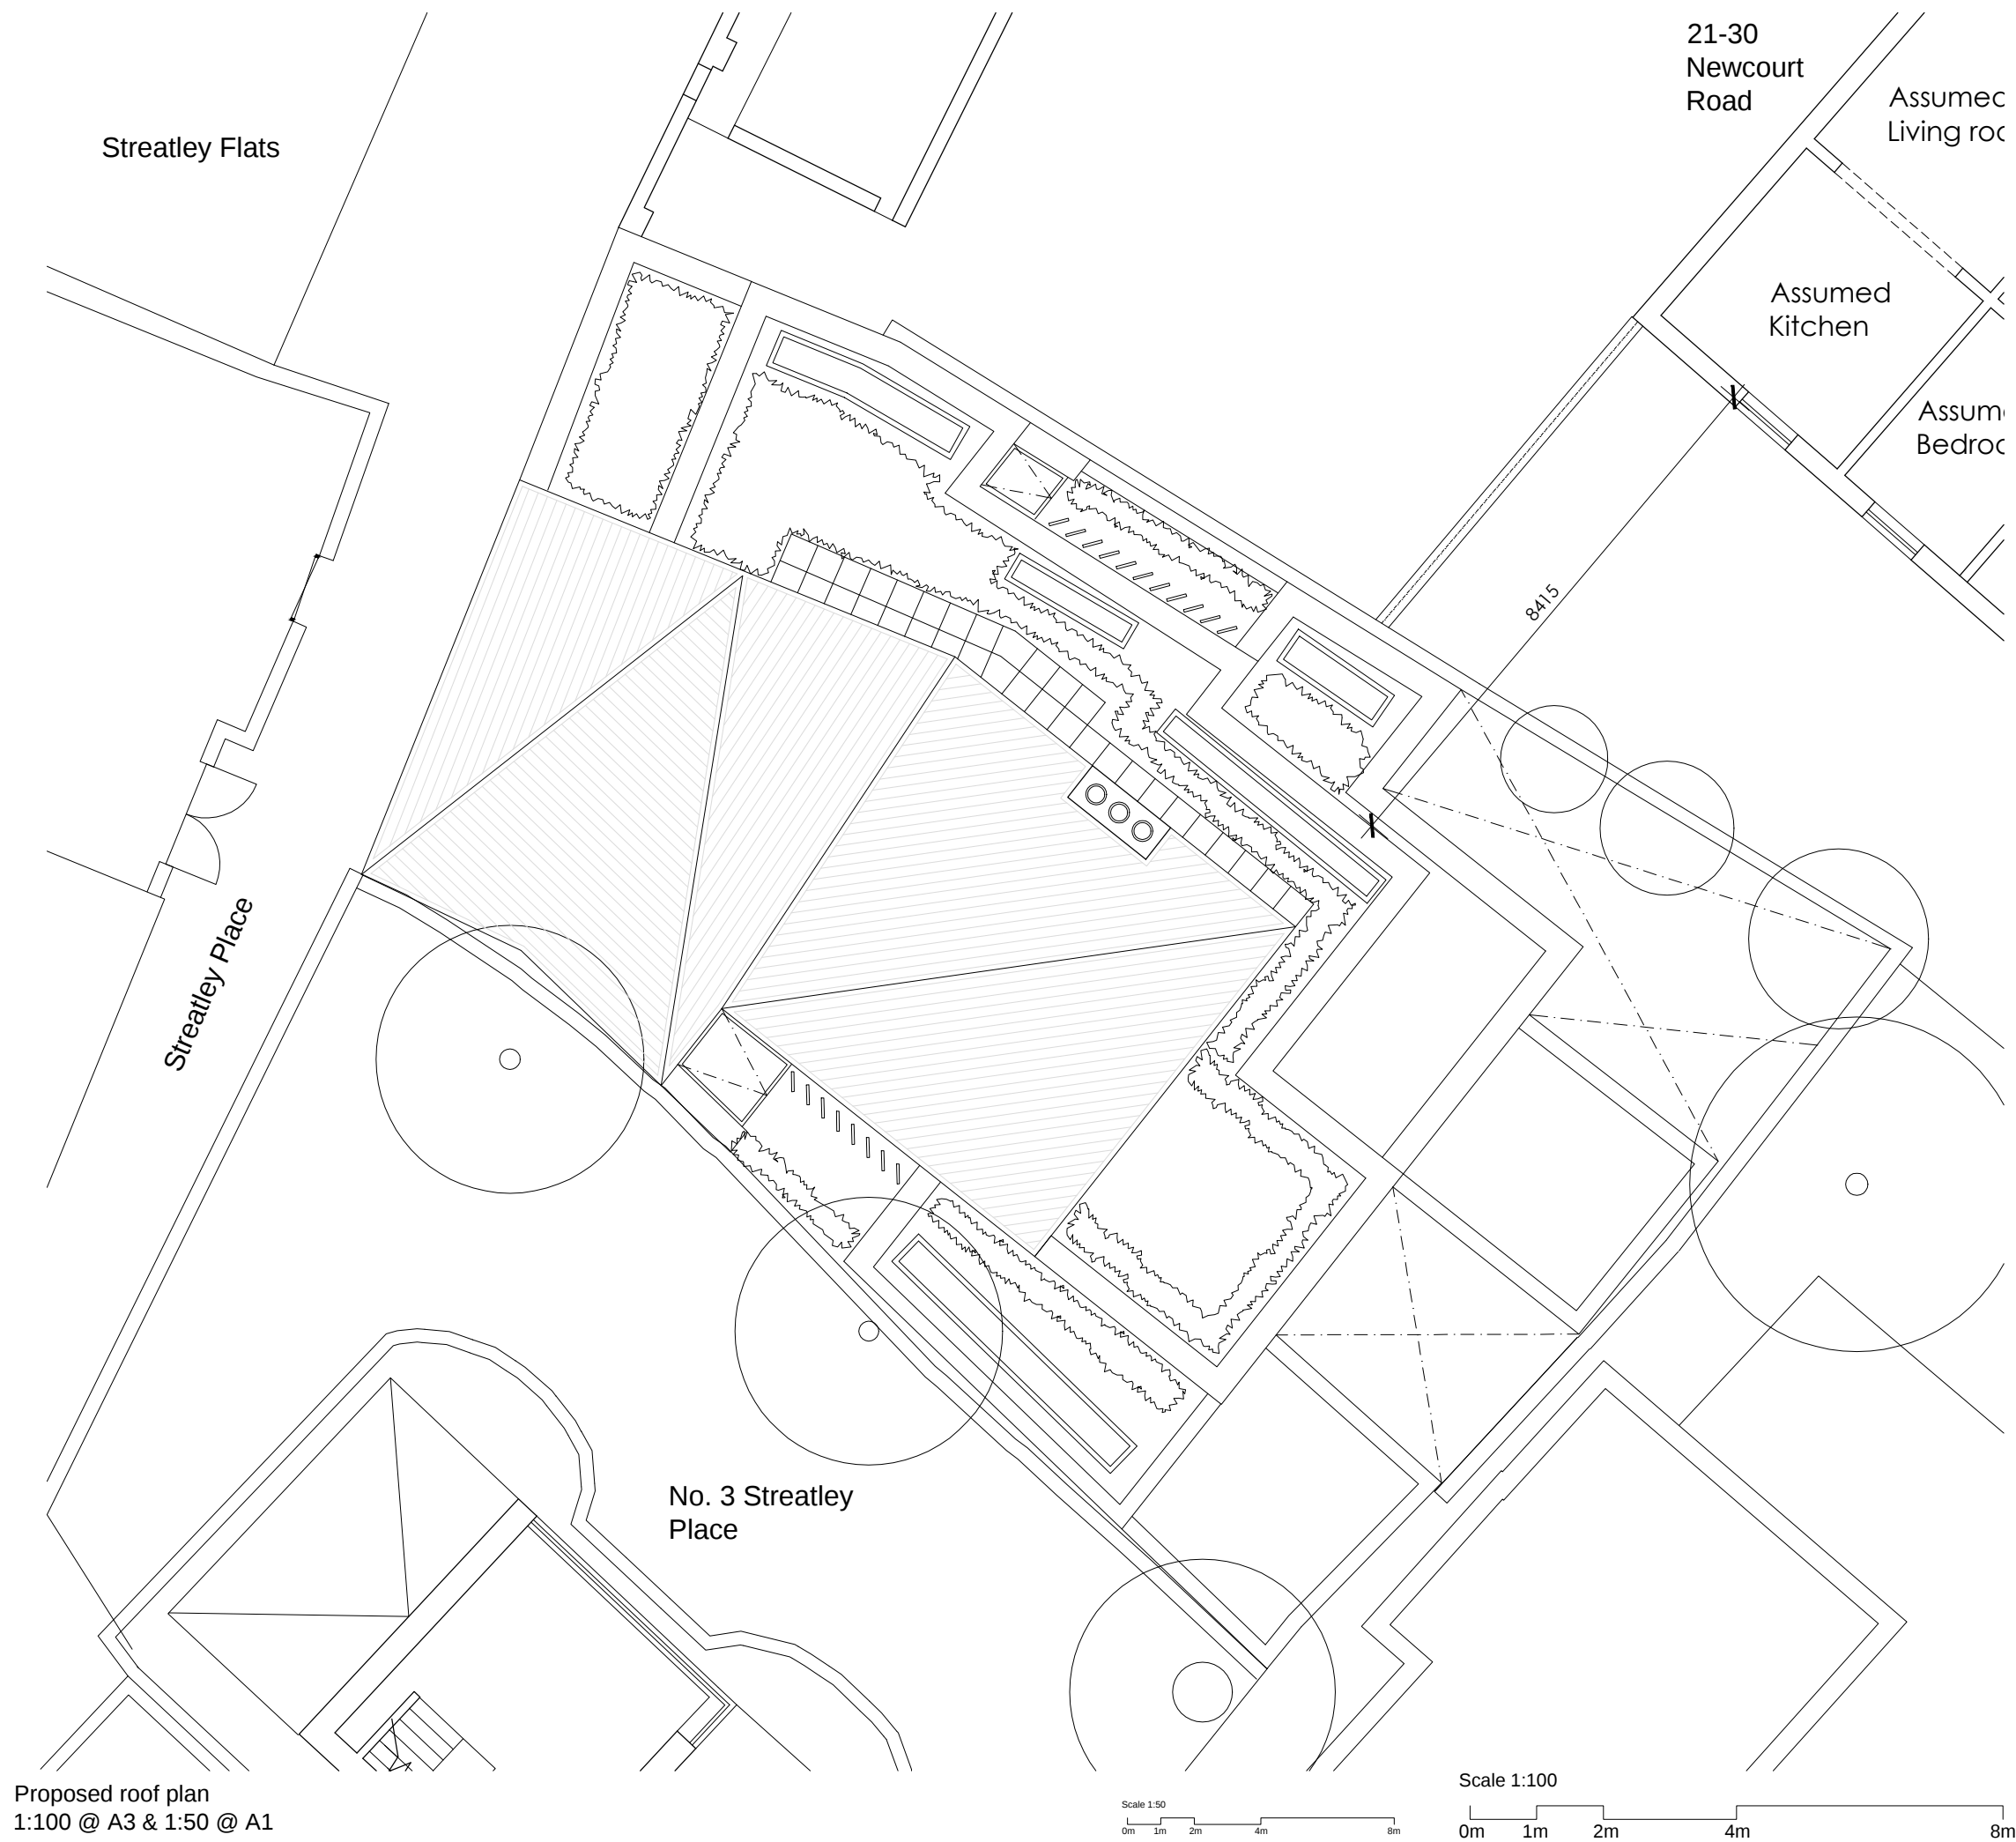

1/100 SCALE FROM THIS DRAWING

PLANNING

NOTE:

Martin Evans Architects 	
18 Charlotte Road London EC2A 3PB tel 020 7729 2474	
JOB 6 Streatley Place London NW3 1HP	
TITLE Proposed Roof Plan	
DATE	05.06.18
SCALE	1:100 @ A3
DRAWN	G.R.
DRAWING NO. STRB-PL-GA-04	