
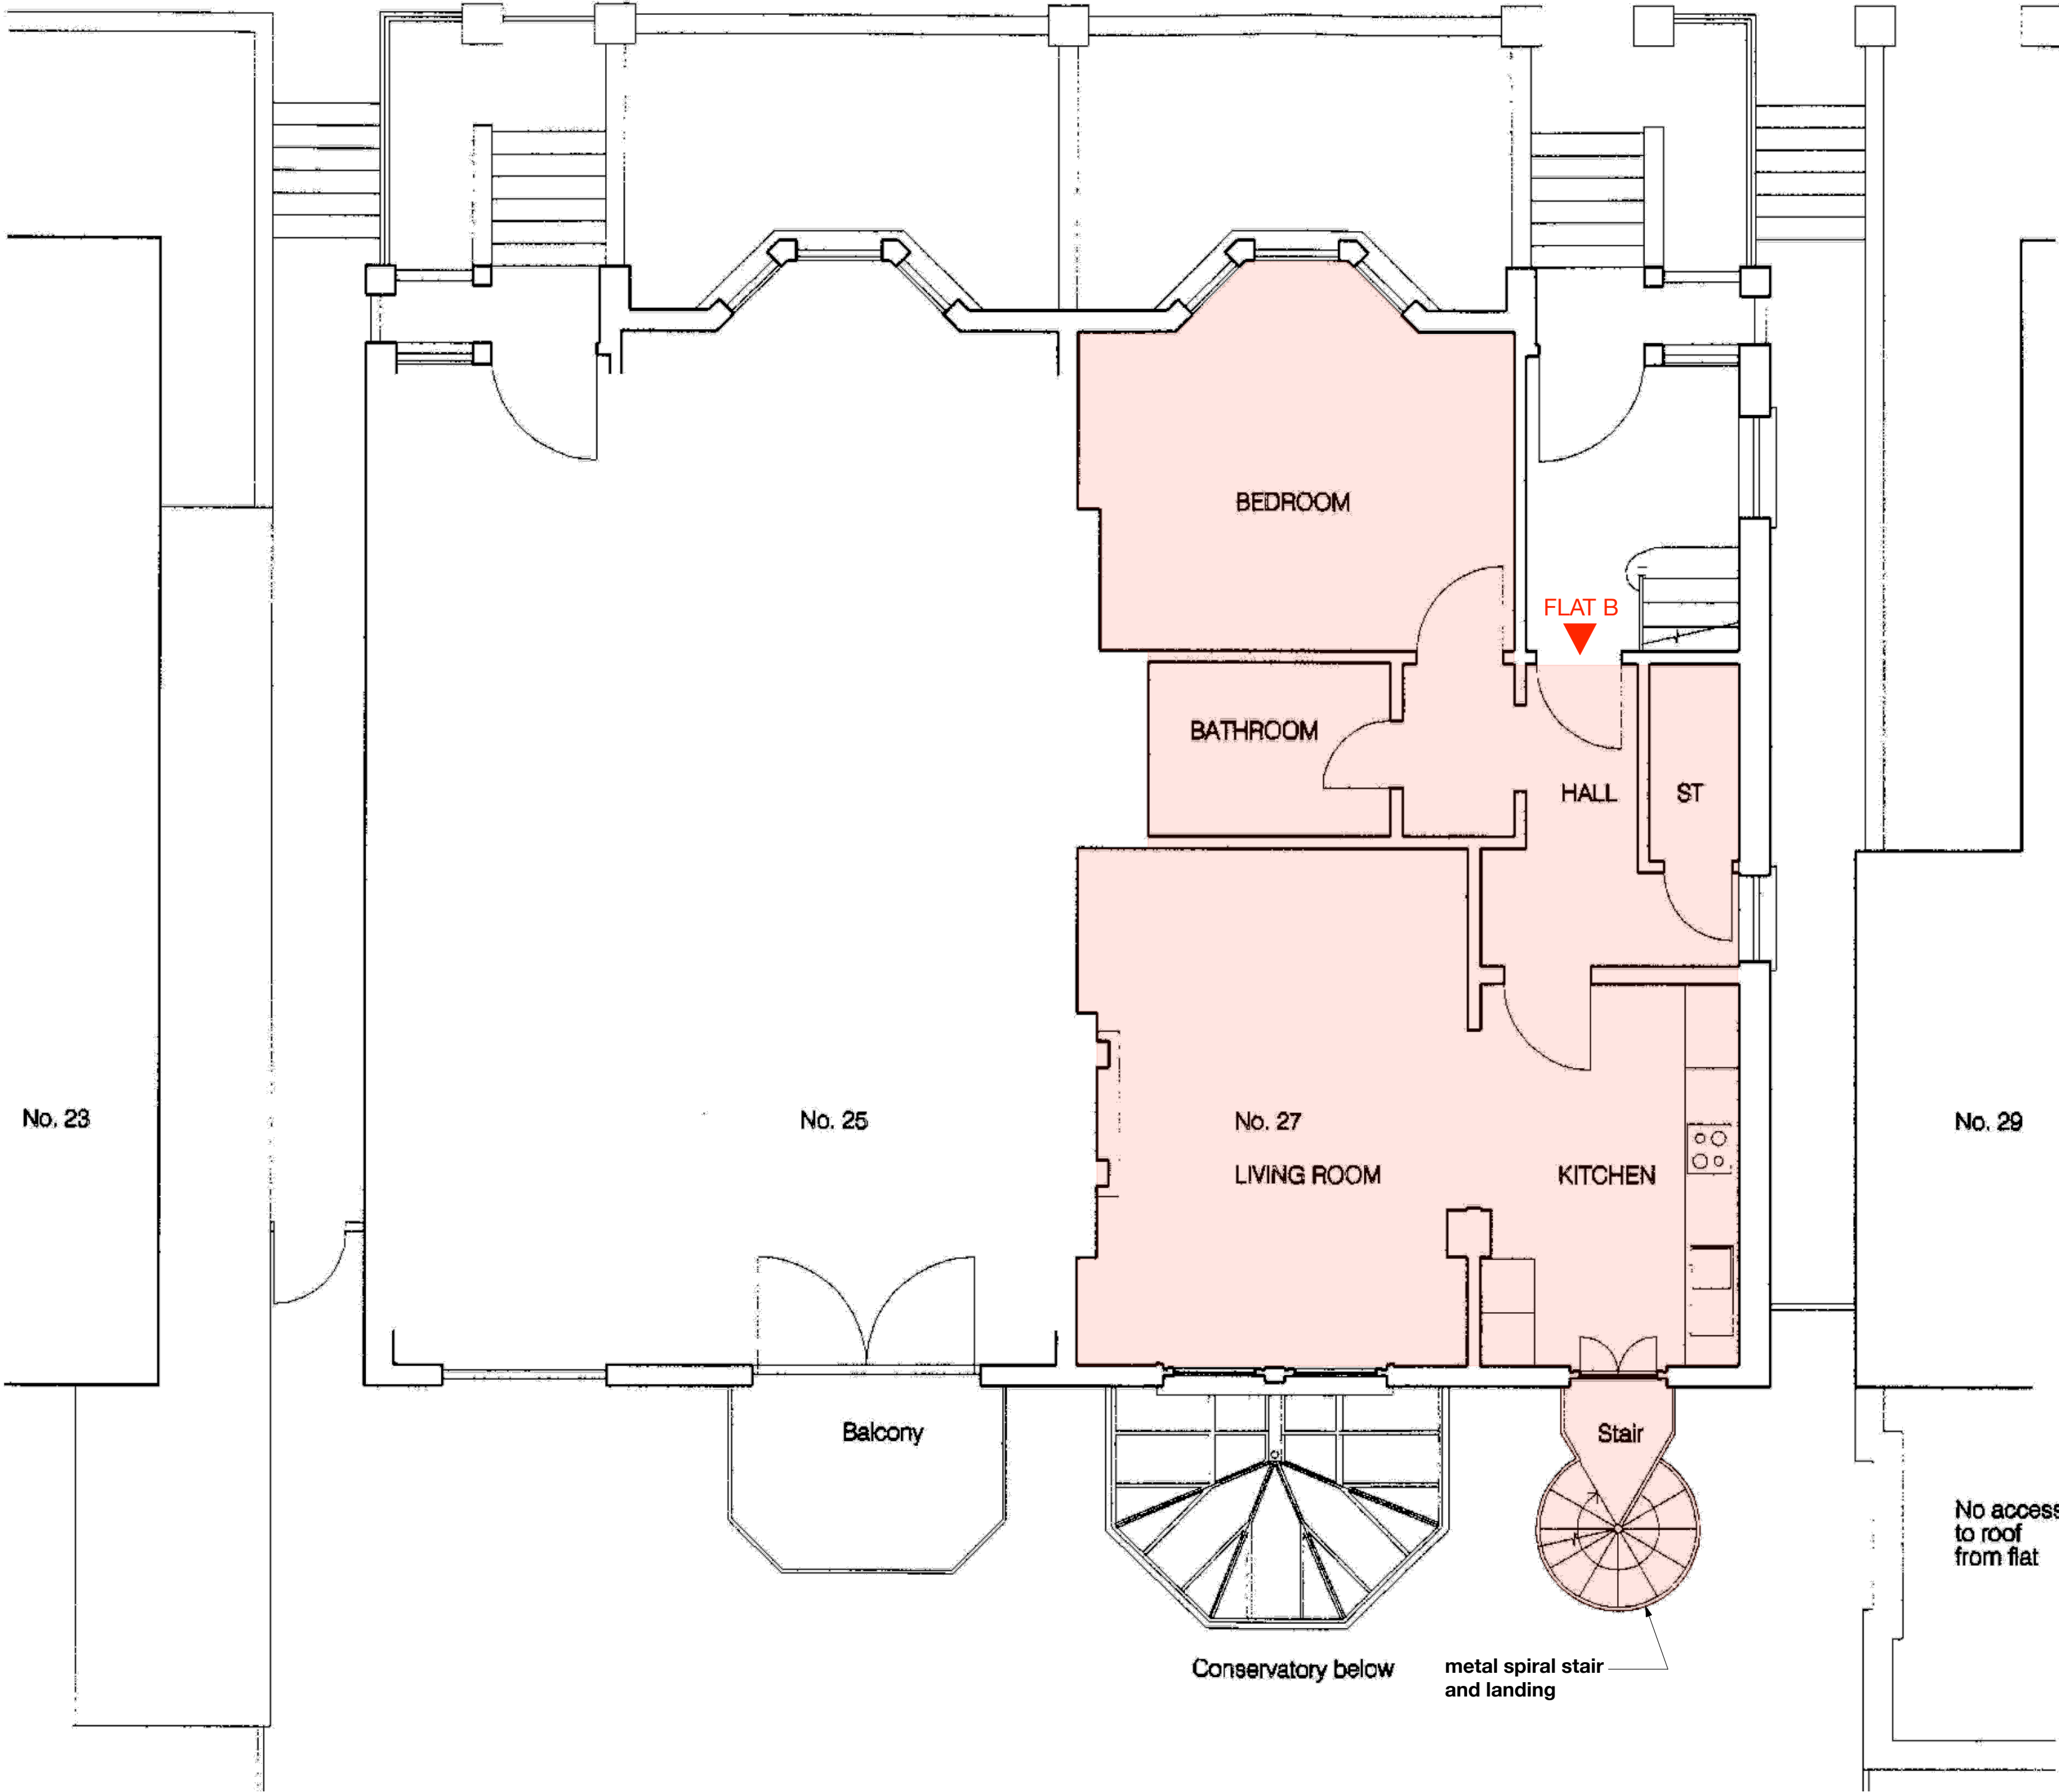


ALL DIMENSIONS TO BE VERIFIED ON SITE BEFORE COMMENCING ANY WORK OR MAKING SHOP DRAWINGS

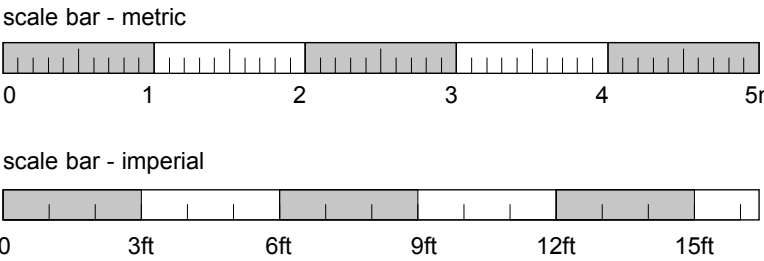

BROD WIGHT
Architects
8a Baynes Mews --- London --- NW3 5BH

Flat B, 27 Nassington Road
London NW3 2TX

www.brodwight.co.uk office@brodwight.co.uk
Tel 020 7722 0810 This drawing is copyright

Drawing Title:
Flat B (Existing Upper Ground
Floor Plan)

Drawing Ref:
1066-AP02

Date
June 2018

Scale
1:50 @ A2

