

PLEASE NOTE:

1. ALL DIMENSIONS TO BE CHECKED ON SITE BEFORE FABRICATION.
2. CONTRACTOR TO REFER TO ENGINEER'S DRAWINGS BEFORE PROCEEDING WITH WORKS.
3. ALL DRAWINGS AND DESIGNS ARE COVERED BY DESIGN RIGHT (INTELLECTUAL PROPERTY), AND MAY NOT BE DISTRIBUTED, COPIED OR ISSUE WITHOUT WRITTEN PERMISSION OF XUL ARCHITECTURE.
4. ALL DESIGN CONCEPTS ARE THE SOLE PROPERTY OF XUL ARCHITECTURE AND NO ADAPTATIONS, REPRODUCTIONS OR COPIES MAY BE MADE WITHOUT WRITTEN PERMISSION OF XUL ARCHITECTURE.
5. THESE DRAWINGS ARE SUBJECT TO ANY VARIATION REQUIRED OR RECOMMENDATION BY ANY STATUTORY AUTHORITY, OR FOR THE BETTER CARRYING OUT OF THE WORKS.
6. SAMPLES TO BE PROVIDED BY CONTRACTOR FOR XUL ARCHITECTURE APPROVAL.
7. ALL FINISHES TO XUL ARCHITECTURE SATISFACTION.
8. ALL DRAWINGS TO BE APPROVED BY XUL ARCHITECTURE BEFORE CONSTRUCTION.

ADDITIONAL NOTES:

REVISIONS		
No	Date	Description Issue For
00	02/05/18	Planning
00	01/06/18	Planning

No	Date	Description Issue For	Issue By
00	02/05/18	Planning	YR
00	01/06/18	Planning	YR

Client
PRIVATE CLIENT

Project
102 Frognal
London NW3 6XU

Title

EXISTING

Ground & First Floor Plan


Scale 1:100@A3 Dwg. No. Rev.

Date 02/05/18 EX-01 00


Drawn YR Project Number 17 042

Checked SS


no. 104

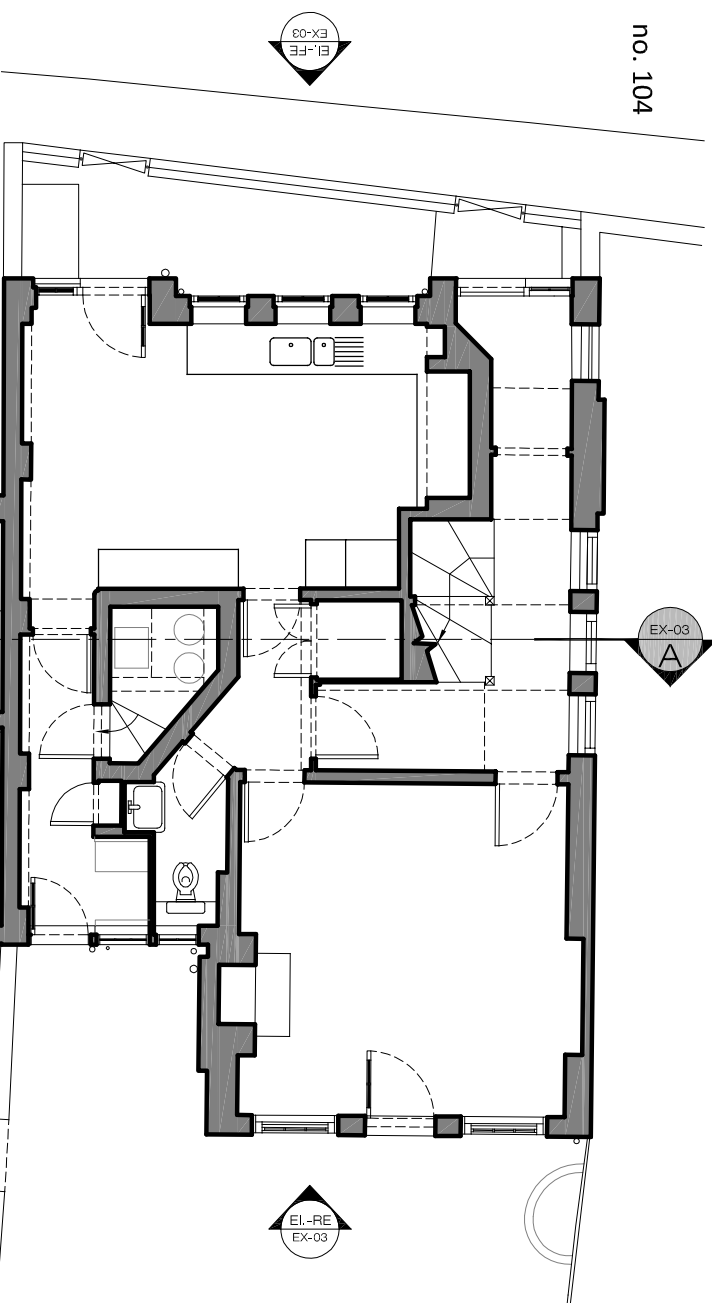

no. 102
Frognal

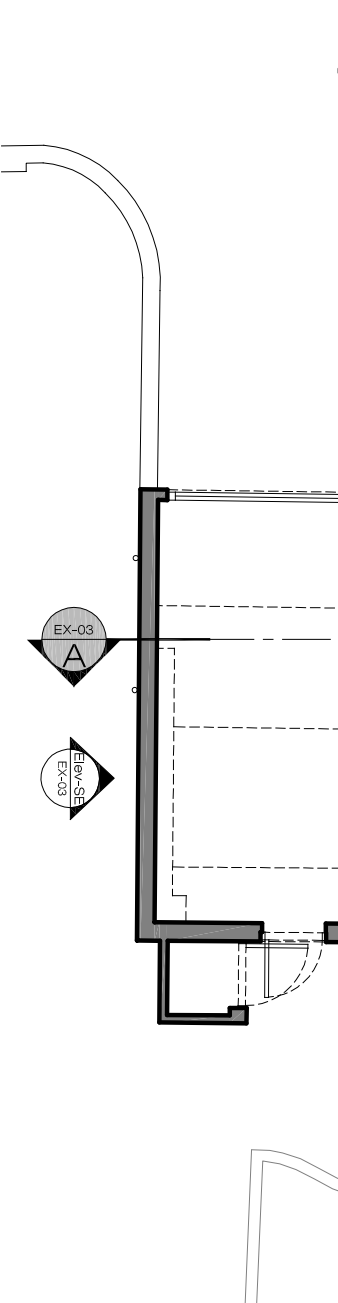

EXISTING
Ground Floor Plan
SCALE 1:100@A3

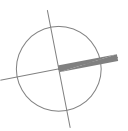


EXISTING
First Floor Plan
SCALE 1:100@A3




PLEASE NOTE:

1. ALL DIMENSIONS TO BE CHECKED ON SITE BEFORE FABRICATION.
 2. CONTRACTOR TO REFER TO ENGINEER'S DRAWINGS BEFORE PROCEEDING WITH WORKS.
 3. ALL DRAWINGS AND DESIGNS ARE COVERED BY DESIGN RIGHT (INTELLECTUAL PROPERTY), AND MAY NOT BE DISTRIBUTED, COPIED OR ISSUE WITHOUT WRITTEN PERMISSION OF XUL ARCHITECTURE.
 4. ALL DESIGN CONCEPTS ARE THE SOLE PROPERTY OF XUL ARCHITECTURE AND NO ADAPTATIONS, REPRODUCTIONS OR COPIES MAY BE MADE WITHOUT WRITTEN PERMISSION OF XUL ARCHITECTURE.
 5. THESE DRAWINGS ARE SUBJECT TO ANY VARIATION REQUIRED OR RECOMMENDATION BY ANY STATUTORY AUTHORITY, OR FOR THE BETTER CARRYING OUT OF THE WORKS.
 6. SAMPLES TO BE PROVIDED BY CONTRACTOR FOR XUL ARCHITECTURE APPROVAL.
 7. ALL FINISHES TO XUL ARCHITECTURE SATISFACTION.
 8. ALL DRAWINGS TO BE APPROVED BY XUL ARCHITECTURE BEFORE CONSTRUCTION.
- ADDITIONAL NOTES:**

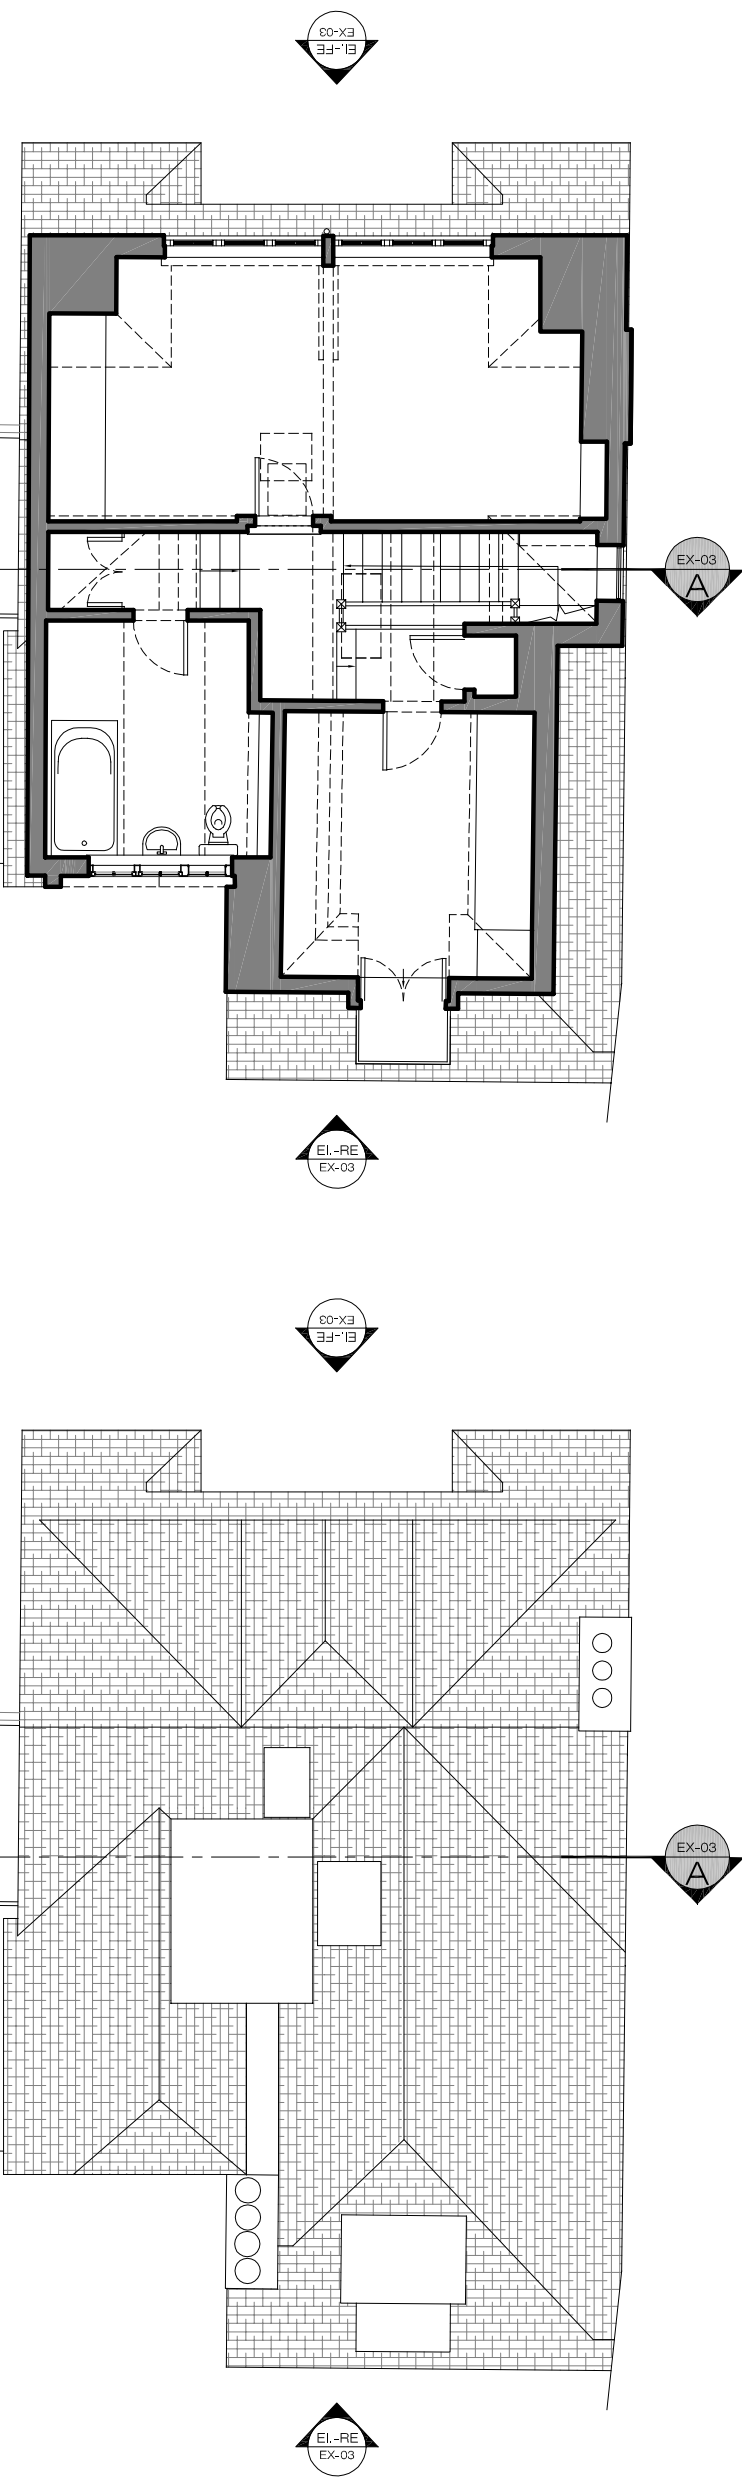

EXISTING
Second Floor Plan
SCALE 1:100@A3

EXISTING
Roof Plan
SCALE 1:100@A3

 

REVISIONS		
No	Date	Description Issue For
00	02/05/18	Planning
00	01/06/18	Planning


No	Date	Description Issue For	Issue By
00	02/05/18	Planning	YR
00	01/06/18	Planning	YR

Client PRIVATE CLIENT	
Project 102 Frognal London NW3 6XU	
Title EXISTING Second Floor & Roof Plan	
Scale 1:100@A3	Dwg. No. EX-02
Date 02/05/18	Rev. 00
Drawn YR	Project Number 17 042
Checked SS	


PLEASE NOTE:

1. ALL DIMENSIONS TO BE CHECKED ON SITE BEFORE FABRICATION.
2. CONTRACTOR TO REFER TO ENGINEER'S DRAWINGS BEFORE PROCEEDING WITH WORKS.
3. ALL DRAWINGS AND DESIGNS ARE COVERED BY DESIGN RIGHT (INTELLECTUAL PROPERTY), AND MAY NOT BE DISTRIBUTED, COPIED OR ISSUED WITHOUT WRITTEN PERMISSION OF XUL ARCHITECTURE.
4. ALL DESIGN CONCEPTS ARE THE SOLE PROPERTY OF XUL ARCHITECTURE AND NO ADAPTATIONS, REPRODUCTIONS OR COPIES MAY BE MADE WITHOUT WRITTEN PERMISSION OF XUL ARCHITECTURE.
5. THESE DRAWINGS ARE SUBJECT TO ANY VARIATION REQUIRED OR RECOMMENDATION BY ANY STATUTORY AUTHORITY, OR FOR THE BETTER CARRYING OUT OF THE WORKS.
6. SAMPLES TO BE PROVIDED BY CONTRACTOR FOR XUL ARCHITECTURE APPROVAL.
7. ALL FINISHES TO XUL ARCHITECTURE SATISFACTION.
8. ALL DRAWINGS TO BE APPROVED BY XUL ARCHITECTURE BEFORE CONSTRUCTION.


ADDITIONAL NOTES:

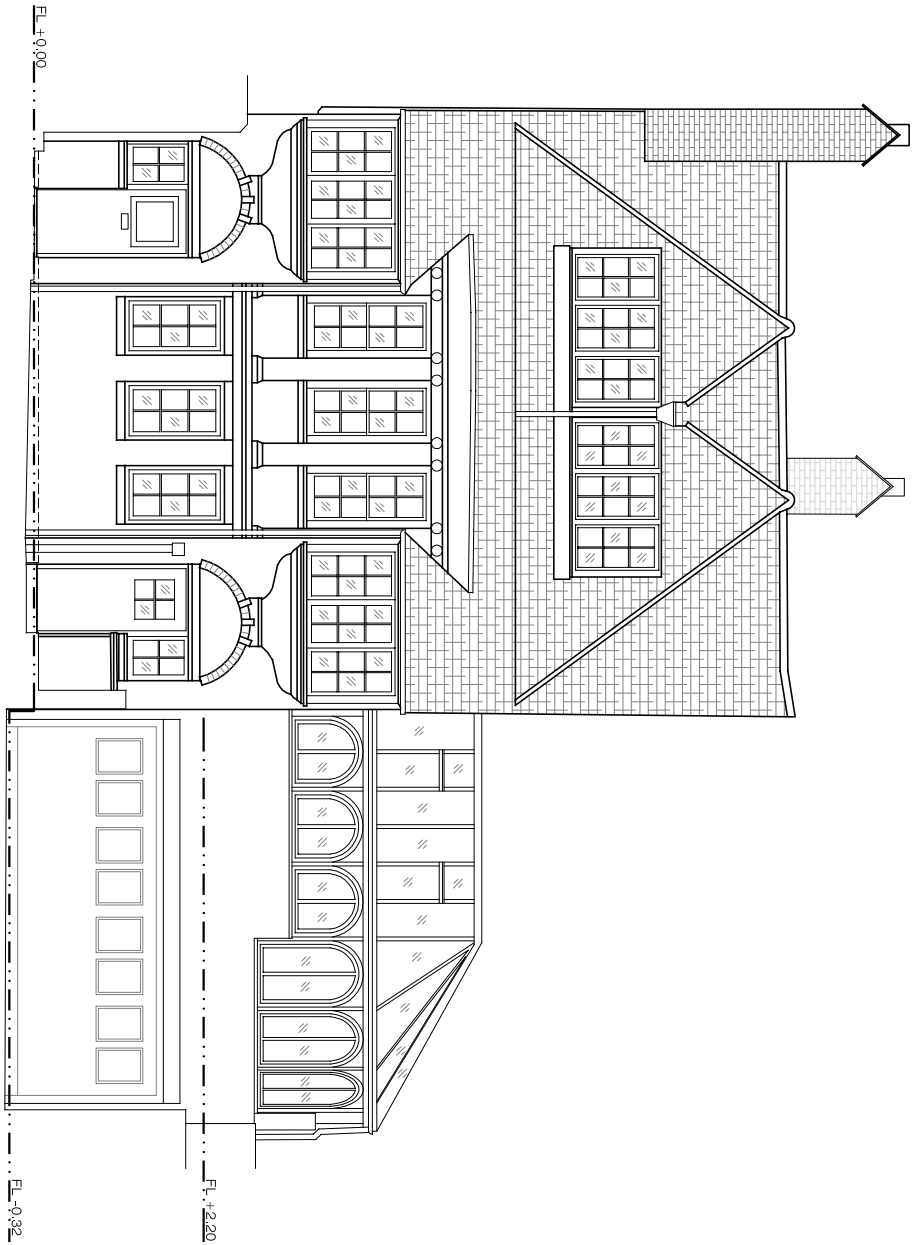


EXISTING
Front Elevation
SCALE 1:100@A3

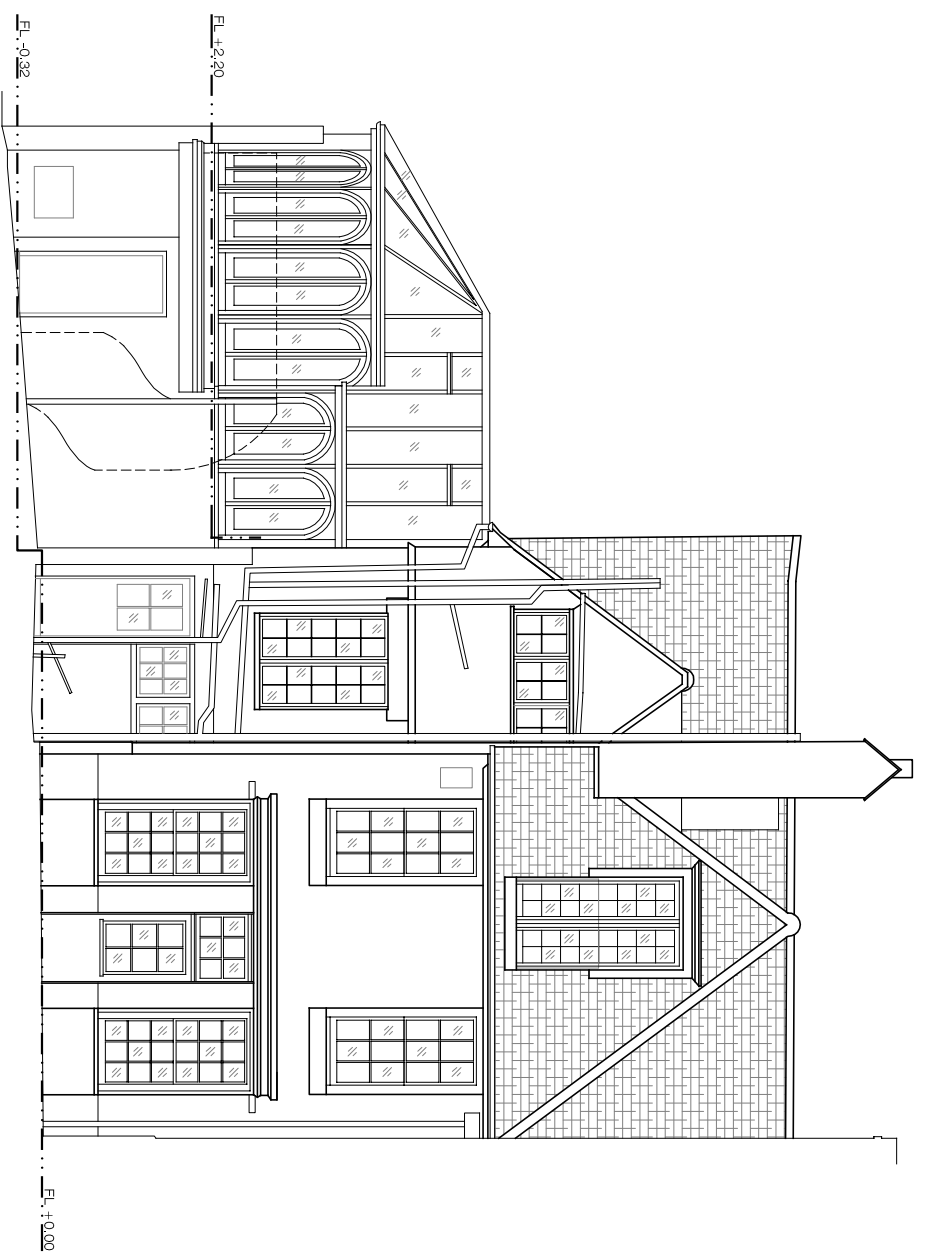

EXISTING
Rear Elevation
SCALE 1:100@A3

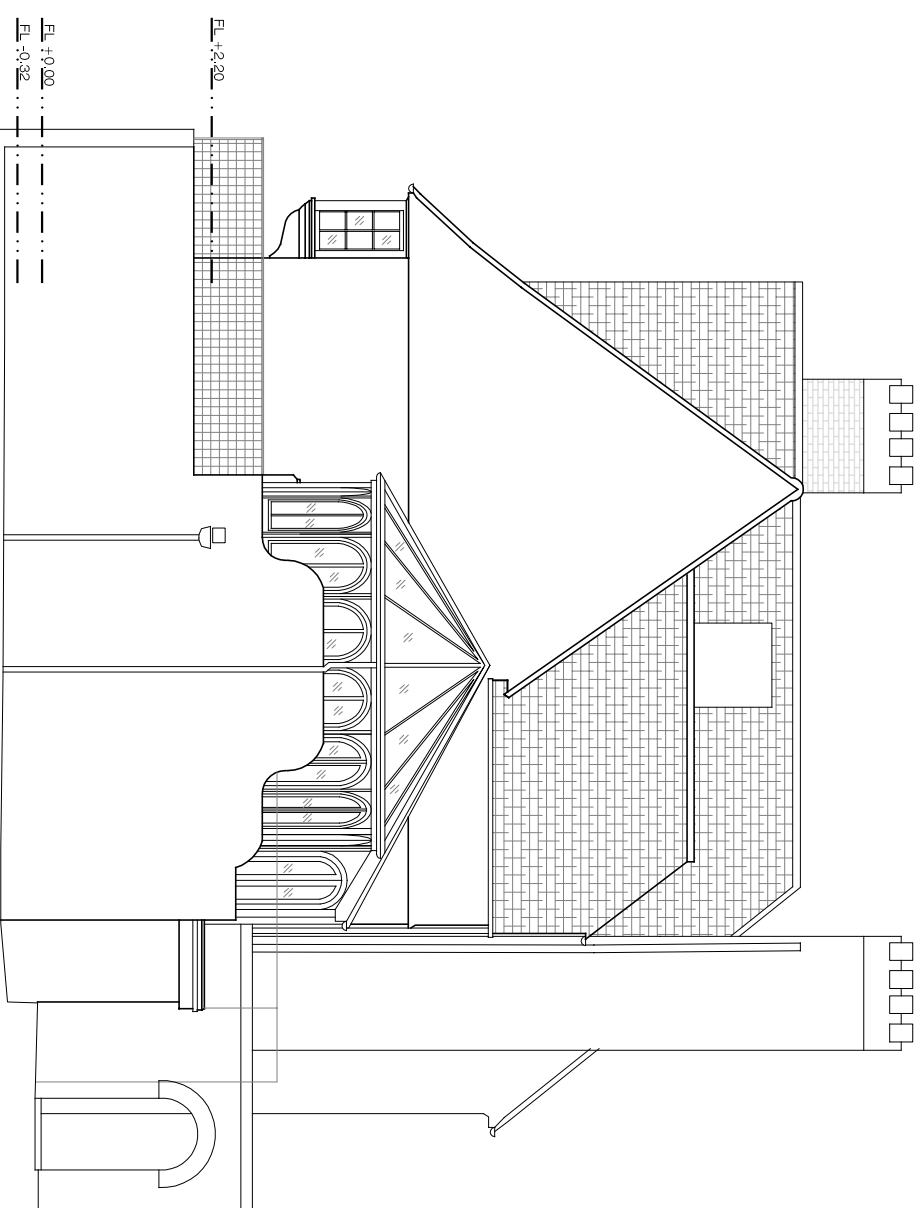

EXISTING
Side Elevation
SCALE 1:100@A3

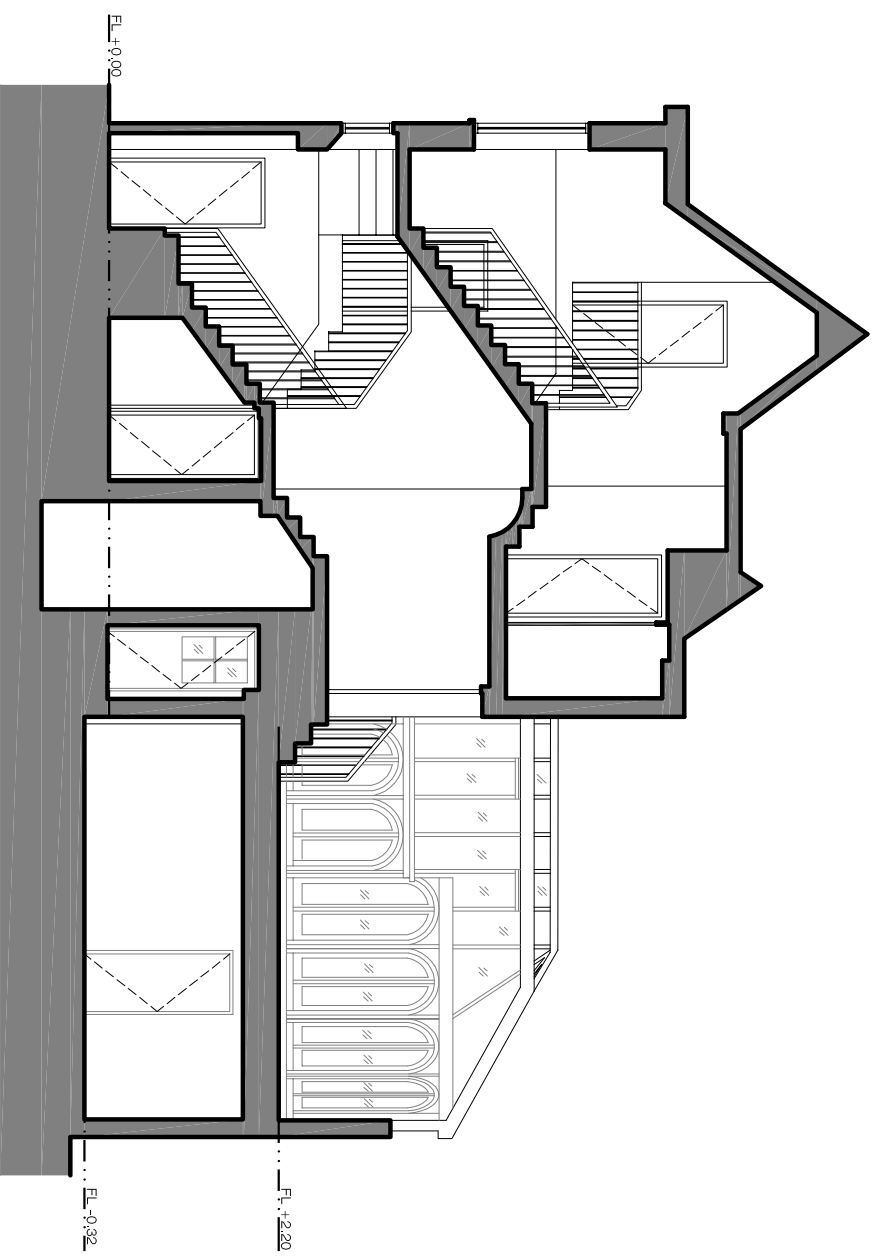

EXISTING
Section A-A
SCALE 1:100@A3

REVISIONS

No	Date	Description Issue For	Issue By
00	02/05/18	Planning	YR
00	01/06/18	Planning	YR

**Client
PRIVATE CLIENT**

Project
102 Frognal
London NW3 6XU

Title

EXISTING

Elevations and Section

Scale	Dwg. No.	Rev.
1:100@A3		

Date

EX-03

00

02/05/18

Drawn

17 042

Project Number

YR

Checked

SS