


Approx. boundary line

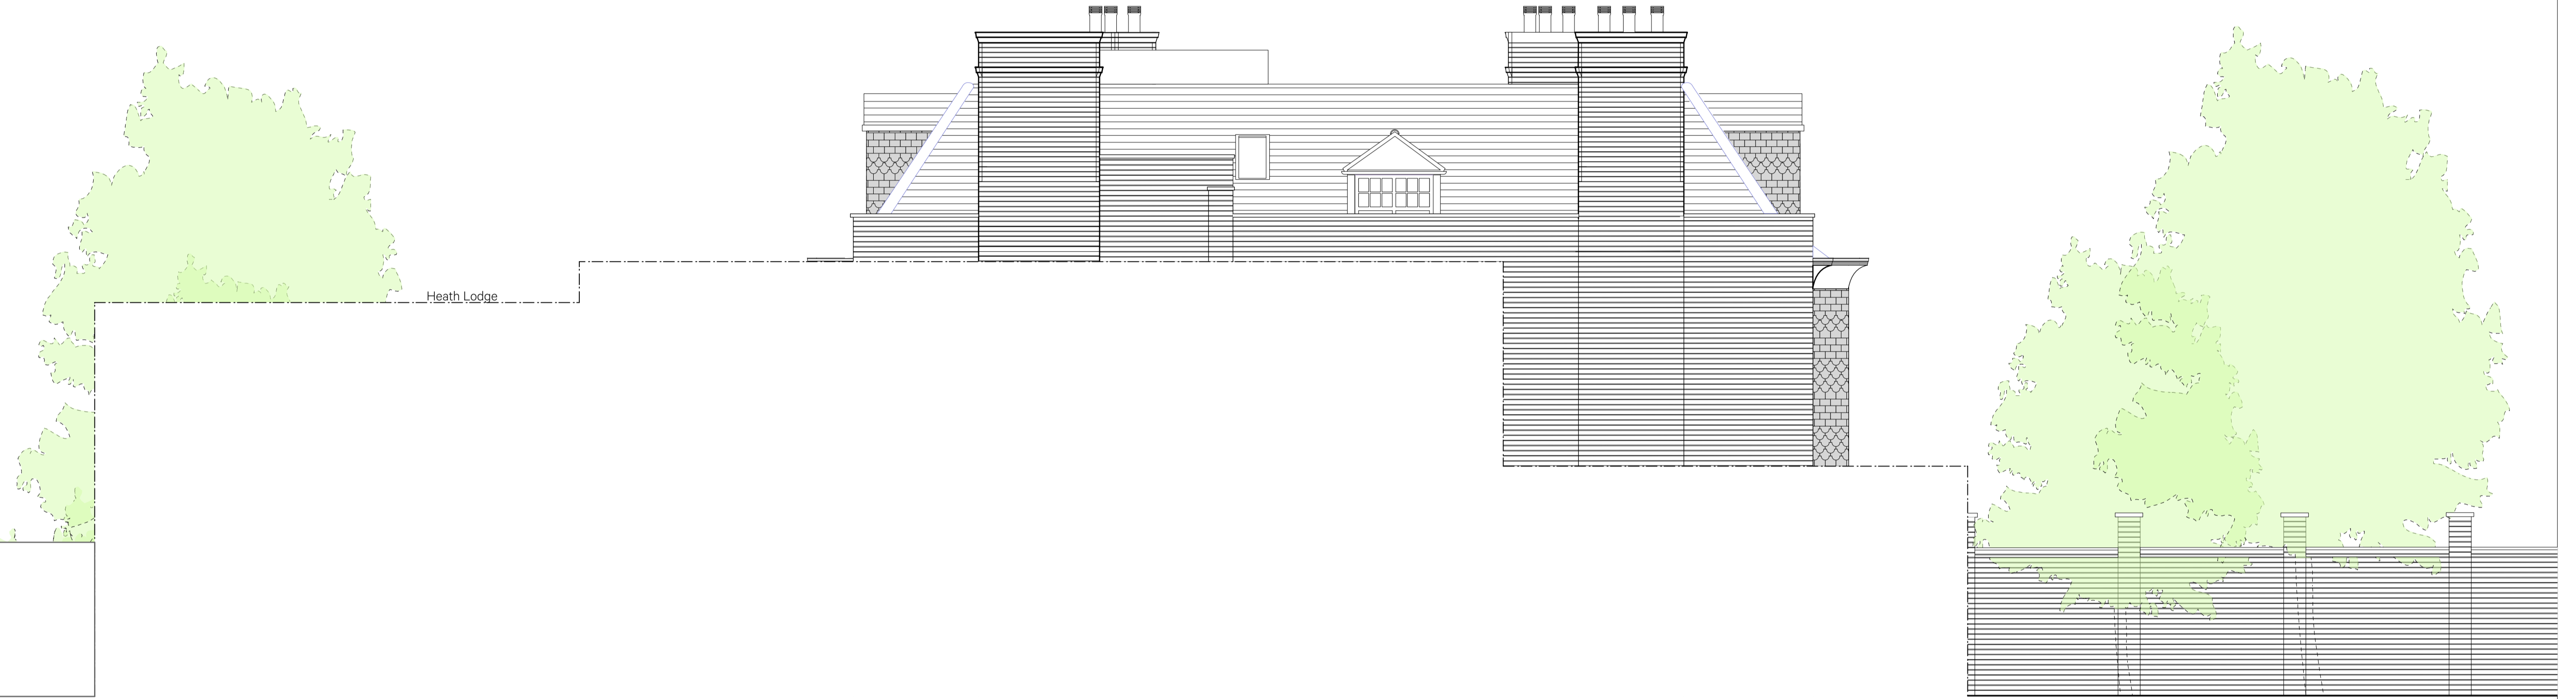

Heath Lodge

1 North East Elevation
Scale: 1:50

NO CHANGES PROPOSED

Revision	Date	Amendment	Notes											Client	Mrs and Mr Strobel		Burwell Deakins			
/	11.05.2018	First Issue												Project	5 Gainsborough Gardens			info@burwellarchitects.com www.burwellarchitects.com		
A	21.05.2018	Planning Issue												Drawing	Existing North East Elevation					
B	19.06.2018	Planning Resubmission												Scale	1:50 @ A1/1100@A3	Drawn	FO	Unit 001 California Building London SE13 7SF +44 (0) 2083 056010	First Floor 6 Southerhay West Exeter EX1 1JG +44 (0) 1392 423981	
											Date	April 2018								
											Project N°	785	Drawing N°	785/PL/021	Revision	B				
											NO DIMENSIONS ARE TO BE SCALED FROM THIS DRAWING. THE CONTRACTOR/MANUFACTURER IS RESPONSIBLE FOR CHECKING ALL DIMENSIONS AND QUERYING ANY DISCREPANCIES. THIS DRAWING IS THE PROPERTY OF BDA ARCHITECTS LTD. COPYRIGHT IS RESERVED BY THEM AND THE DRAWING IS ISSUED ON CONDITION THAT IT IS NOT COPIED, REPRODUCED, RETAINED OR DISCLOSED TO ANY UNAUTHORISED PERSON, EITHER WHOLLY OR IN PART, WITHOUT WRITTEN CONSENT.									