




Information contained within this drawing is the sole copyright of TA Ltd, and is not to be reproduced without express permission. No implied licence exists. This drawing not to be used for land transfer or valuation purposes. Do not scale from this drawing. All dimensions & levels are to be checked on site by the contractor. Issued for purposes indicated only. Drawing errors and omissions to be reported to the architect.

Revisions		
P1	28/03/16	Planning Submission
P2	01/07/16	Planning Submission




Client Xavier Menguy & Laura Bolohan
Project 77 Lawn Road NW3 2XB
Drawing Title Proposed Site Plan

Status Planning	Drawn EN	Checked ET
Scale 1:500 @ A3 / 1:250 @ A1	Date July 16	
Drwg. No. & Revision LWN_S-P2		

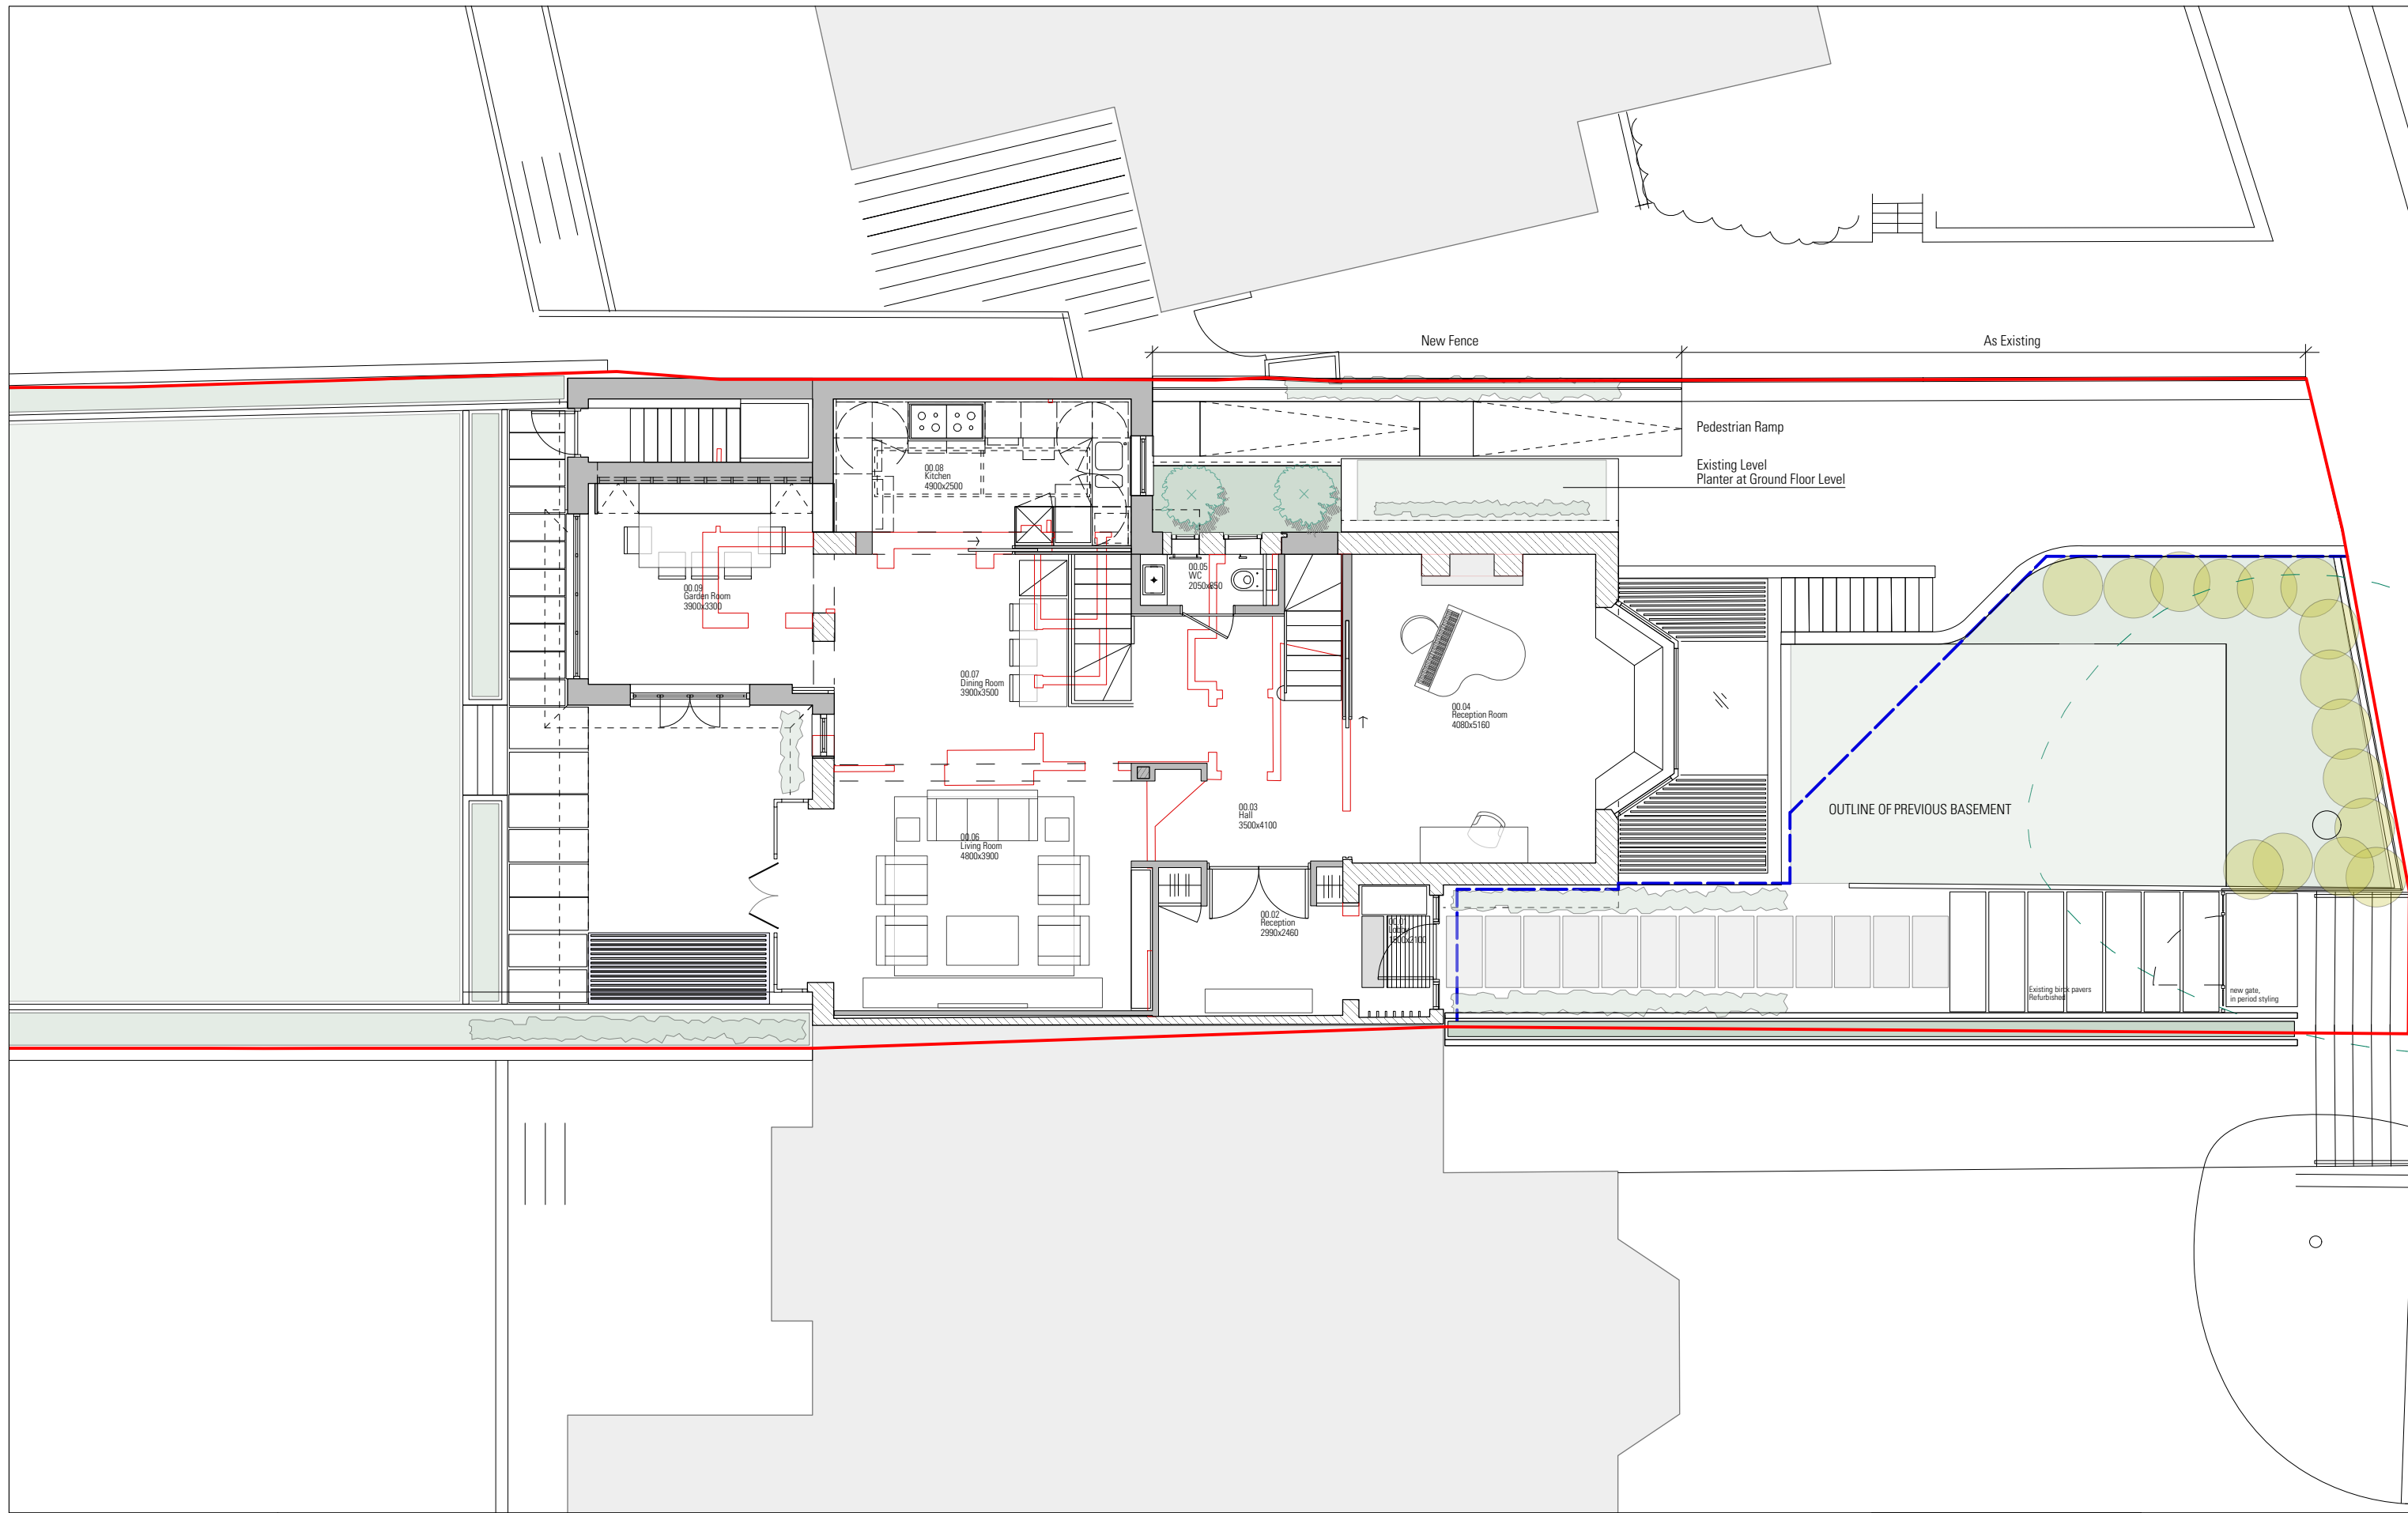


Revisions		
P1	28/03/16	Planning Submission
P2	25/05/16	Planning Submission
P3	27/06/16	Planning Submission

 

Information contained within this drawing is the sole copyright of TA Ltd, and is not to be reproduced without express permission. No implied licence exists. This drawing not to be used for land transfer or valuation purposes. Do not scale from this drawing. All dimensions & levels are to be checked on site by the contractor. Issued for purposes indicated only. Drawing errors and omissions to be reported to the architect.

Client	Xavier Menguy & Laura Bolohan
Project	77 Lawn Road NW3 2XB
Drawing Title	Proposed General Arrangement
	Ground Floor plan

Status	Drawn	Checked
Planning	EN	ET
Scale	1:100 @ A3 / 1:50 @ A1	
Date	June 16	
Drwg. No. & Revision	LWN_GA00-P3	

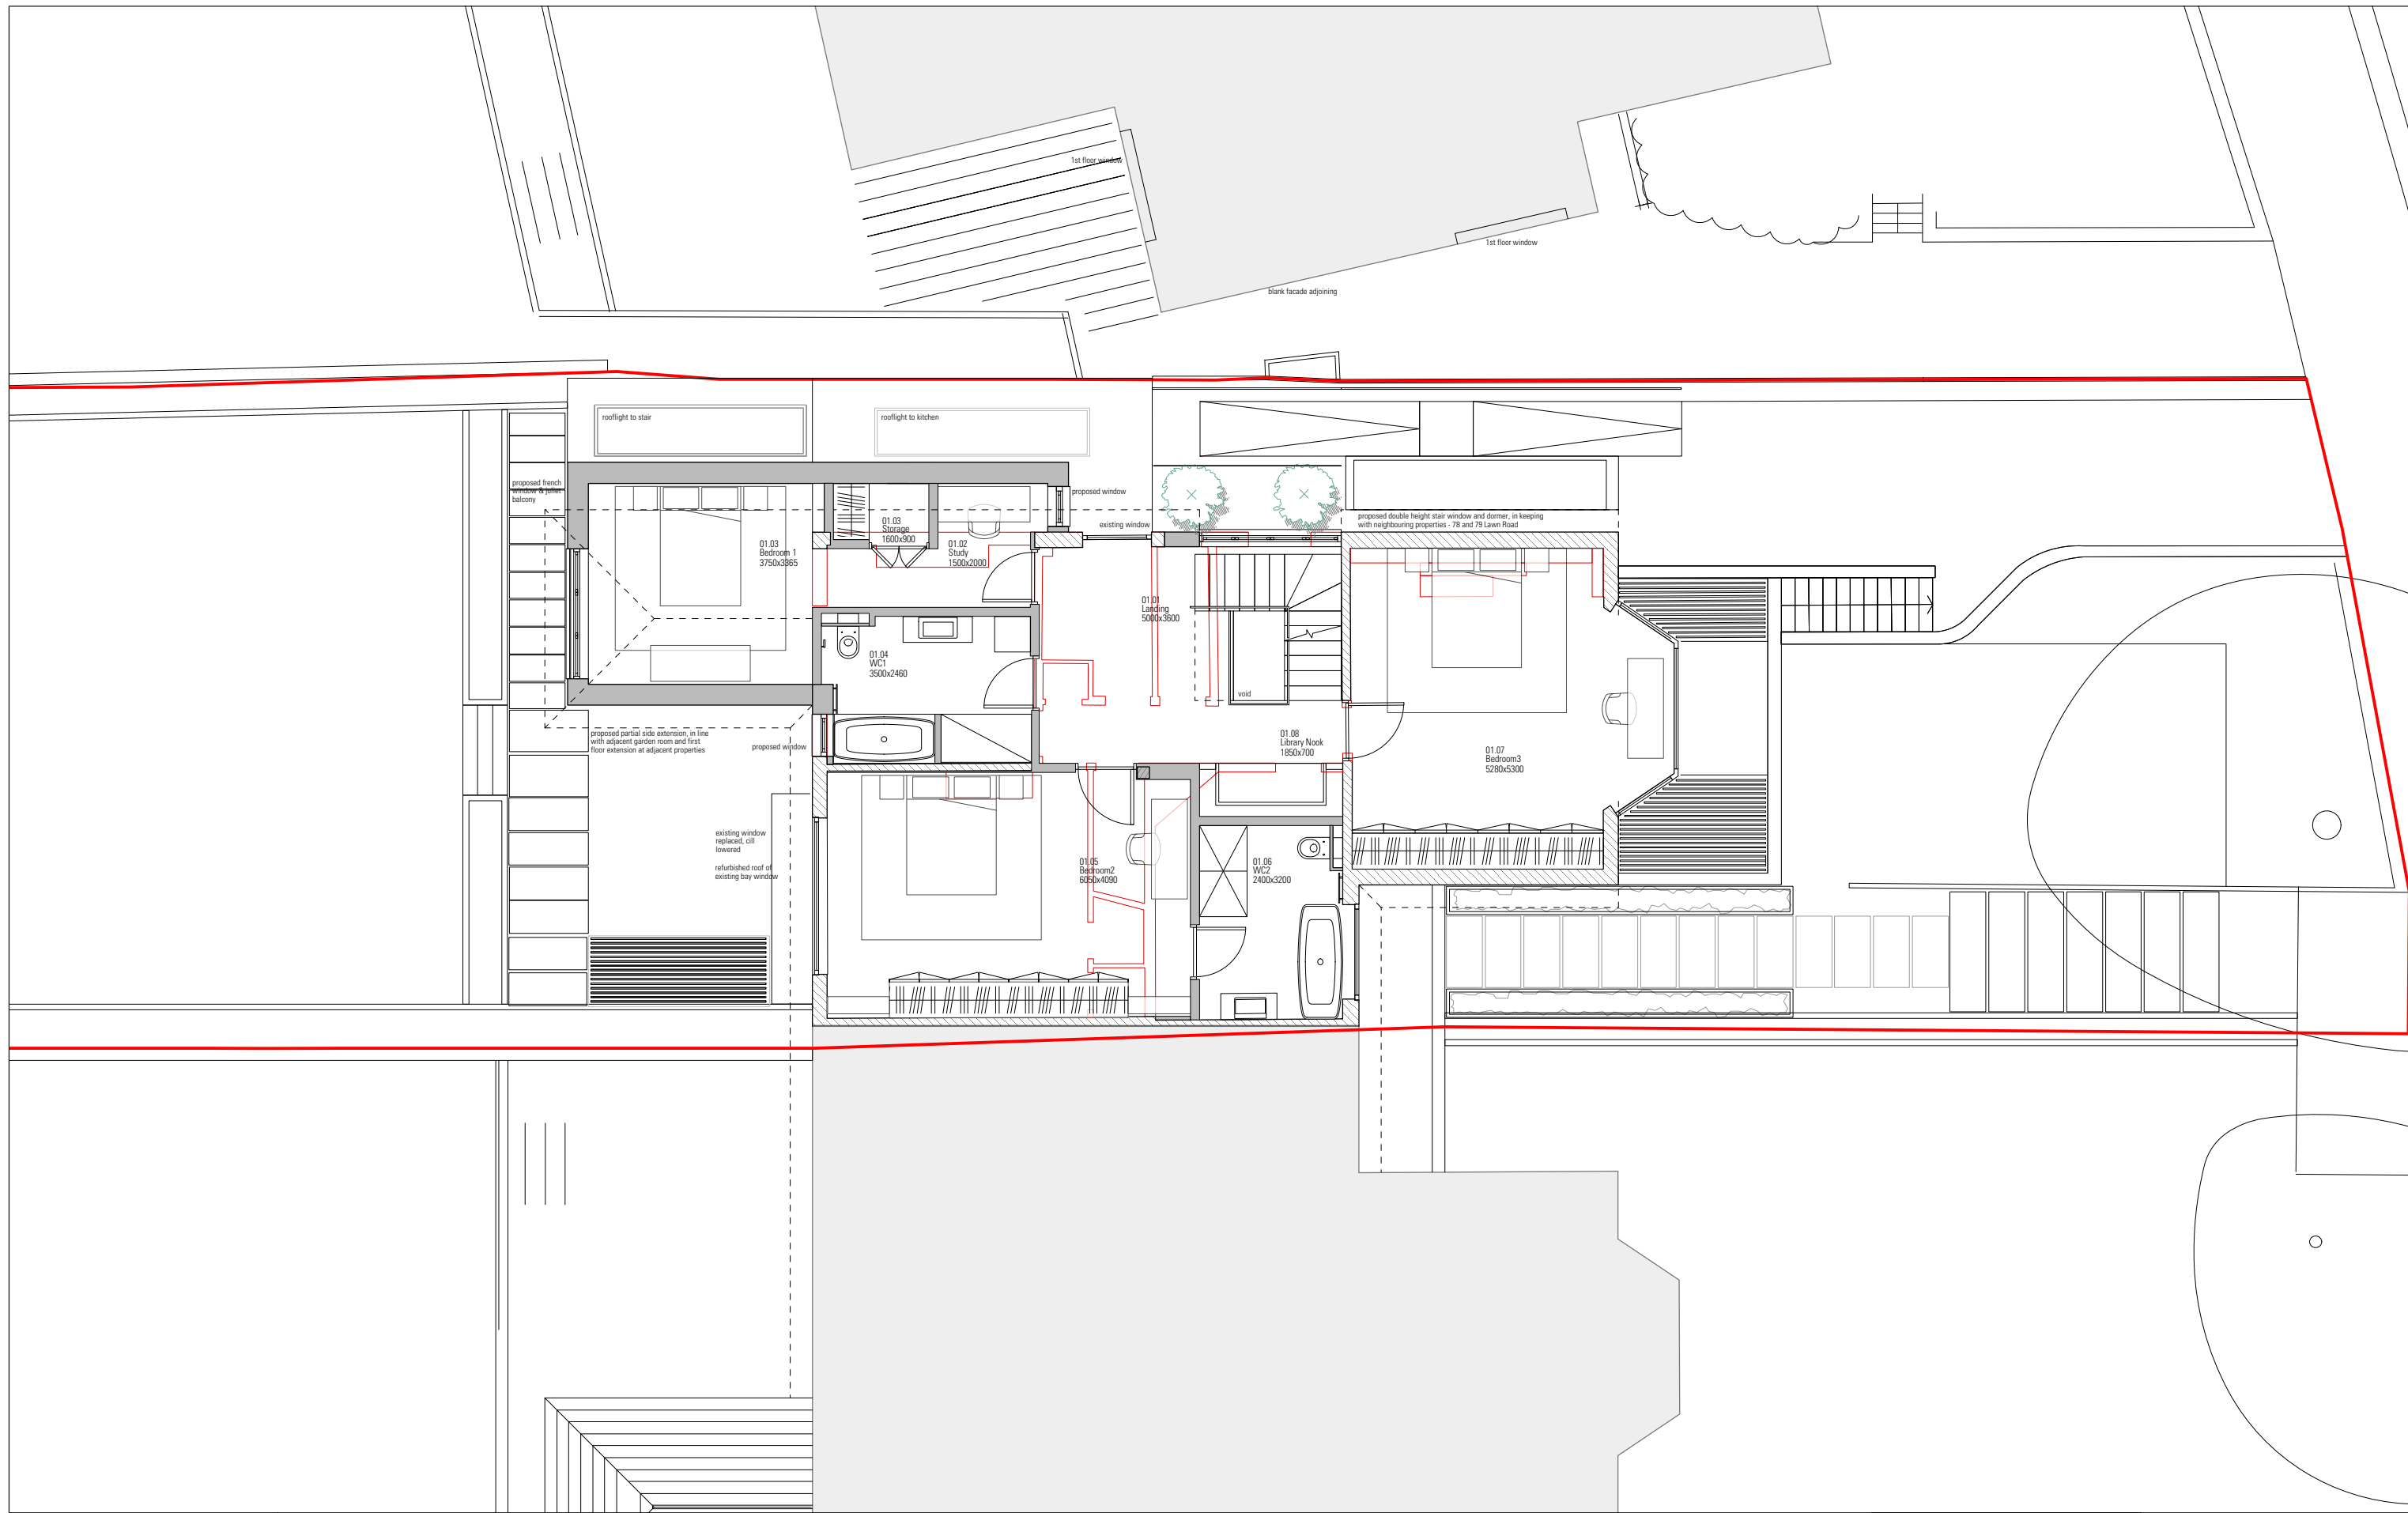


Information contained within this drawing is the sole copyright of TA Ltd, and is not to be reproduced without express permission. No implied licence exists. This drawing not to be used for land transfer or valuation purposes. Do not scale from this drawing. All dimensions & levels are to be checked on site by the contractor. Issued for purposes indicated only. Drawing errors and omissions to be reported to the architect.

Revisions		
P1	28/03/16	Planning Submission
P2	28/05/16	Planning Submission
P3	27/06/16	Planning Submission



Client	Xavier Menguy & Laura Bolohan	
Project	77 Lawn Road NW3 2XB	
Drawing Title	Proposed General Arrangement	
	First Floor plan	

Status	Planning	Drawn	EN	Checked	ET
Scale	1:100 @ A3 / 1:50 @ A1		Date	June 16	
Drwg. No. & Revision	LWN_GA01-P3				

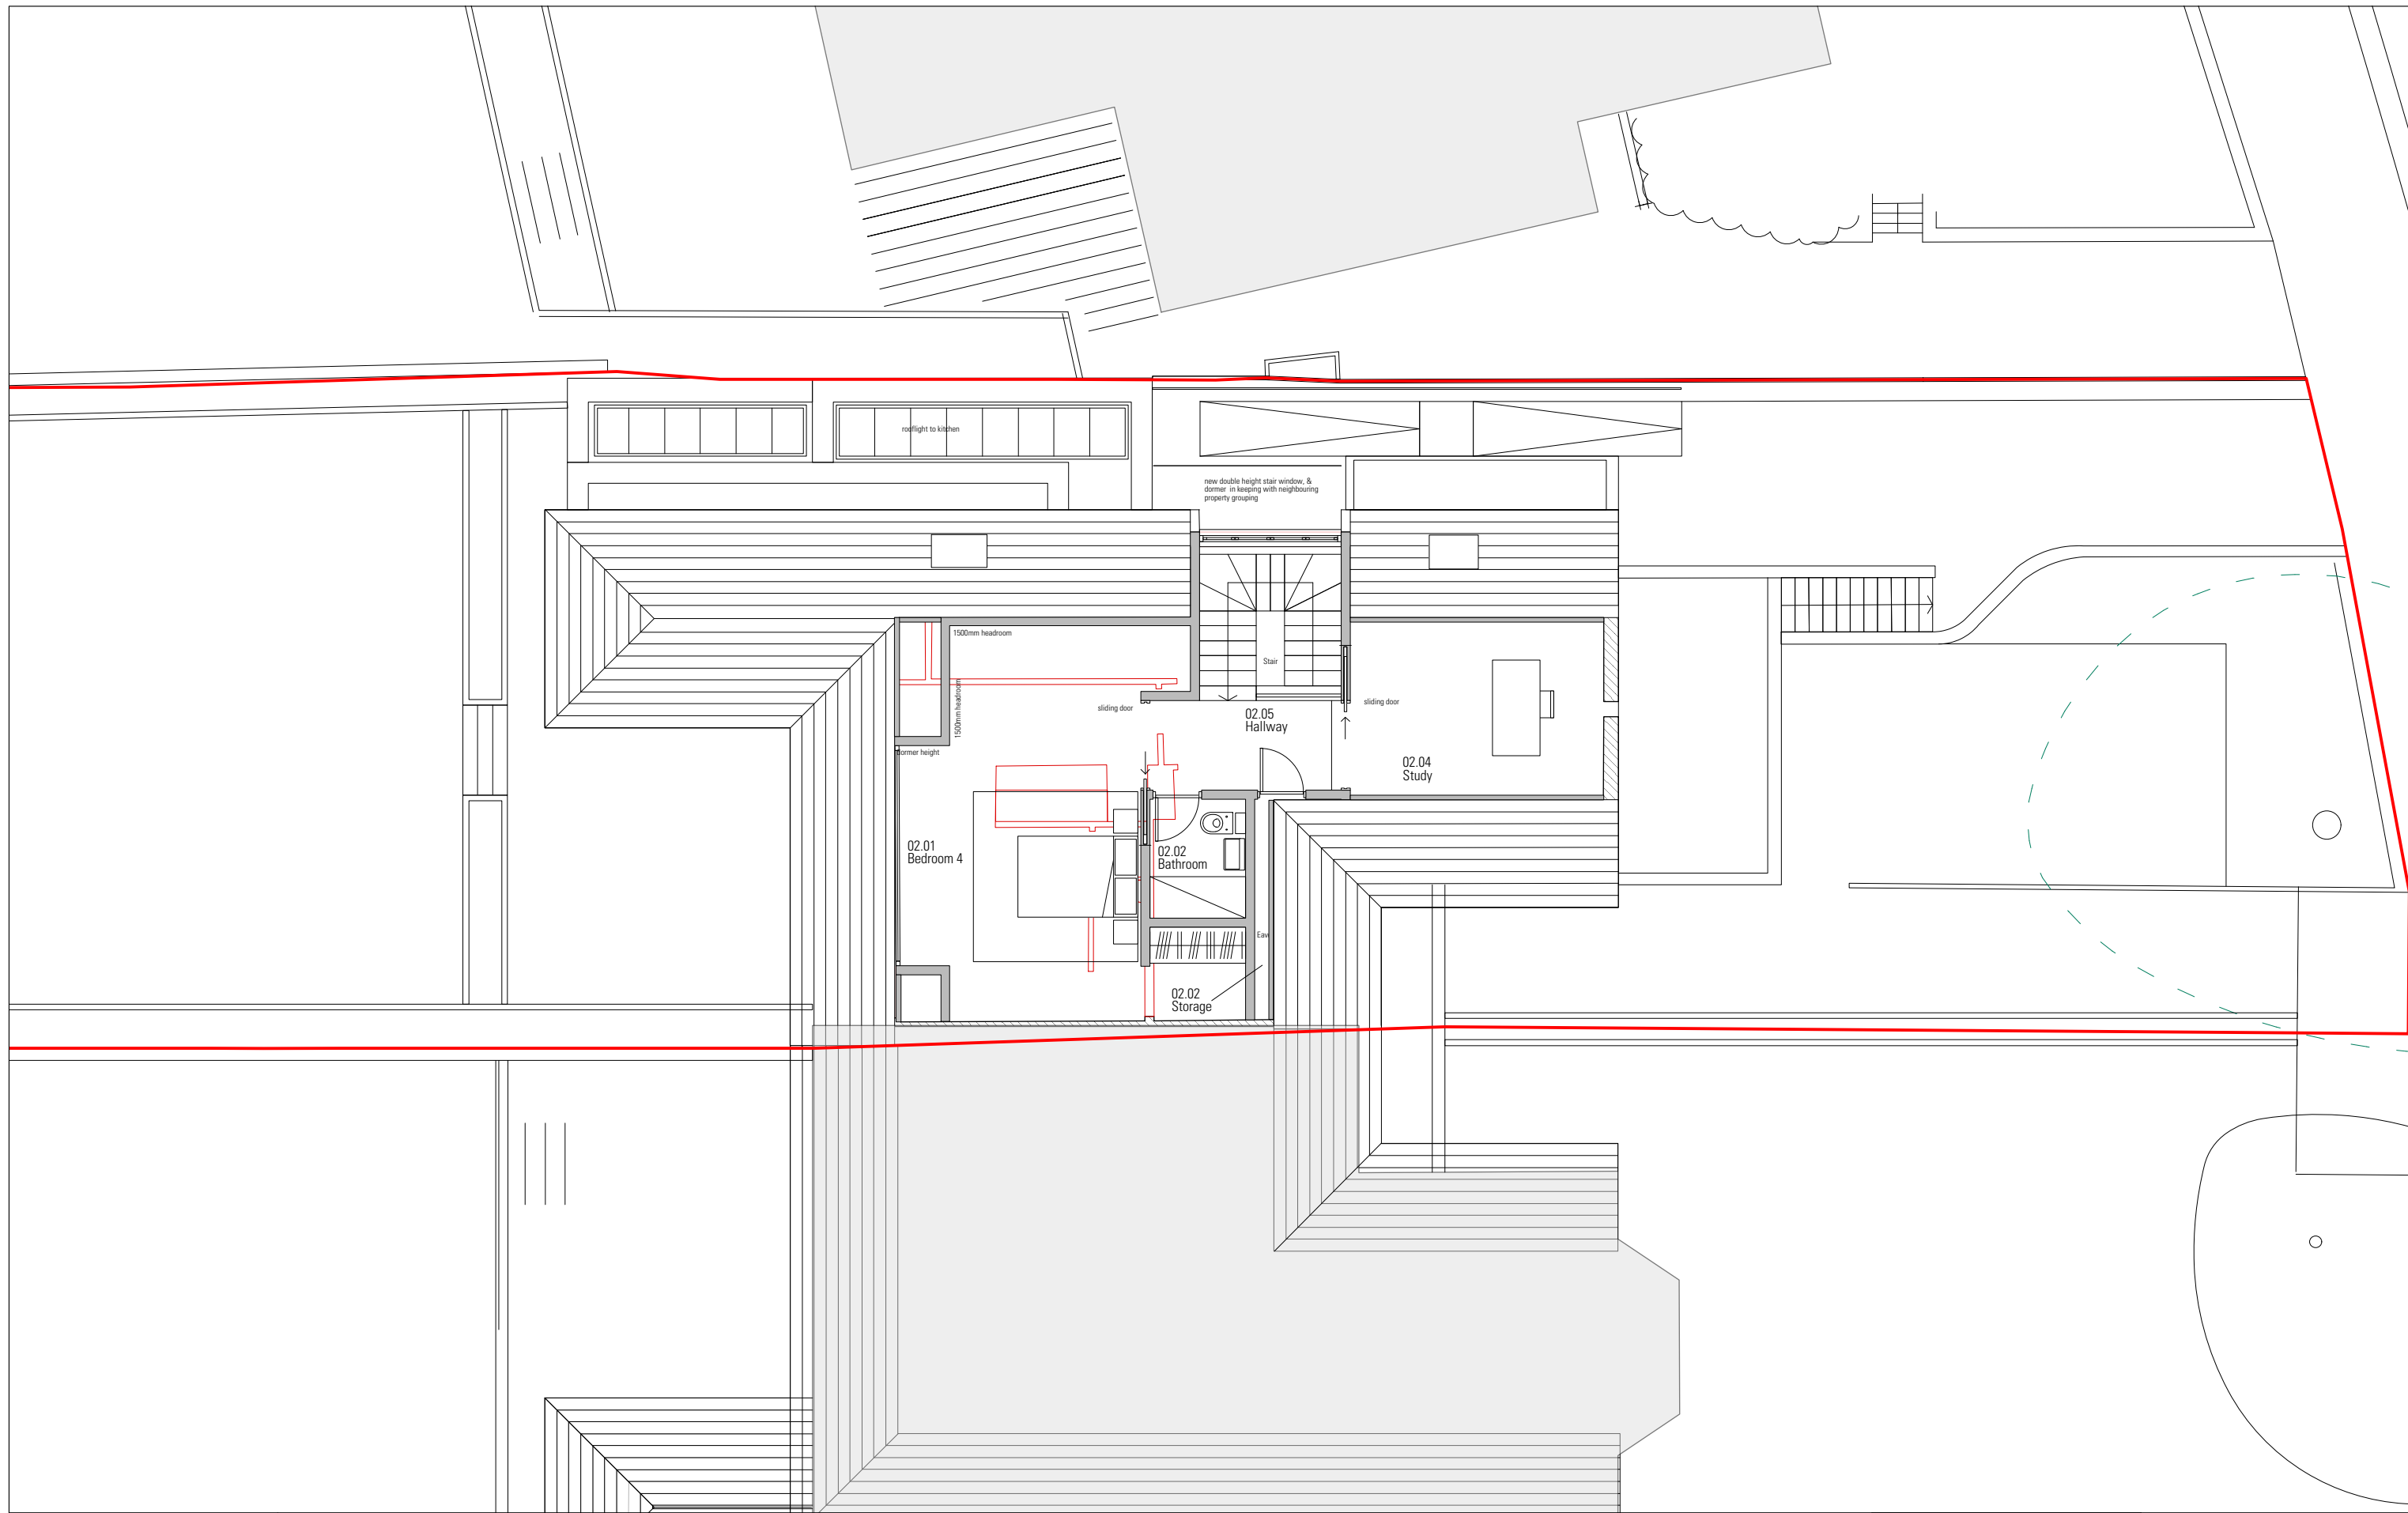


Information contained within this drawing is the sole copyright of IA Ltd, and is not to be reproduced without express permission. No implied licence exists. This drawing not to be used for land transfer or valuation purposes. Do not scale from this drawing. All dimensions & levels are to be checked on site by the contractor. Issued for purposes indicated only. Drawing errors and omissions to be reported to the architect.

Revisions		
P1	28/03/16	Planning Submission
P2	28/05/16	Planning Submission
P3	27/06/16	Planning Submission



Client	Xavier Menguy & Laura Bolohan
Project	77 Lawn Road NW3 2XB
Drawing Title	Proposed General Arrangement Second Floor plan

Status	Drawn	Checked
Planning	EN	ET
Scale	1:100 @ A3 / 1:50 @ A1	
Date	June 16	
Drwg. No. & Revision		
LWN_GA02-P3		

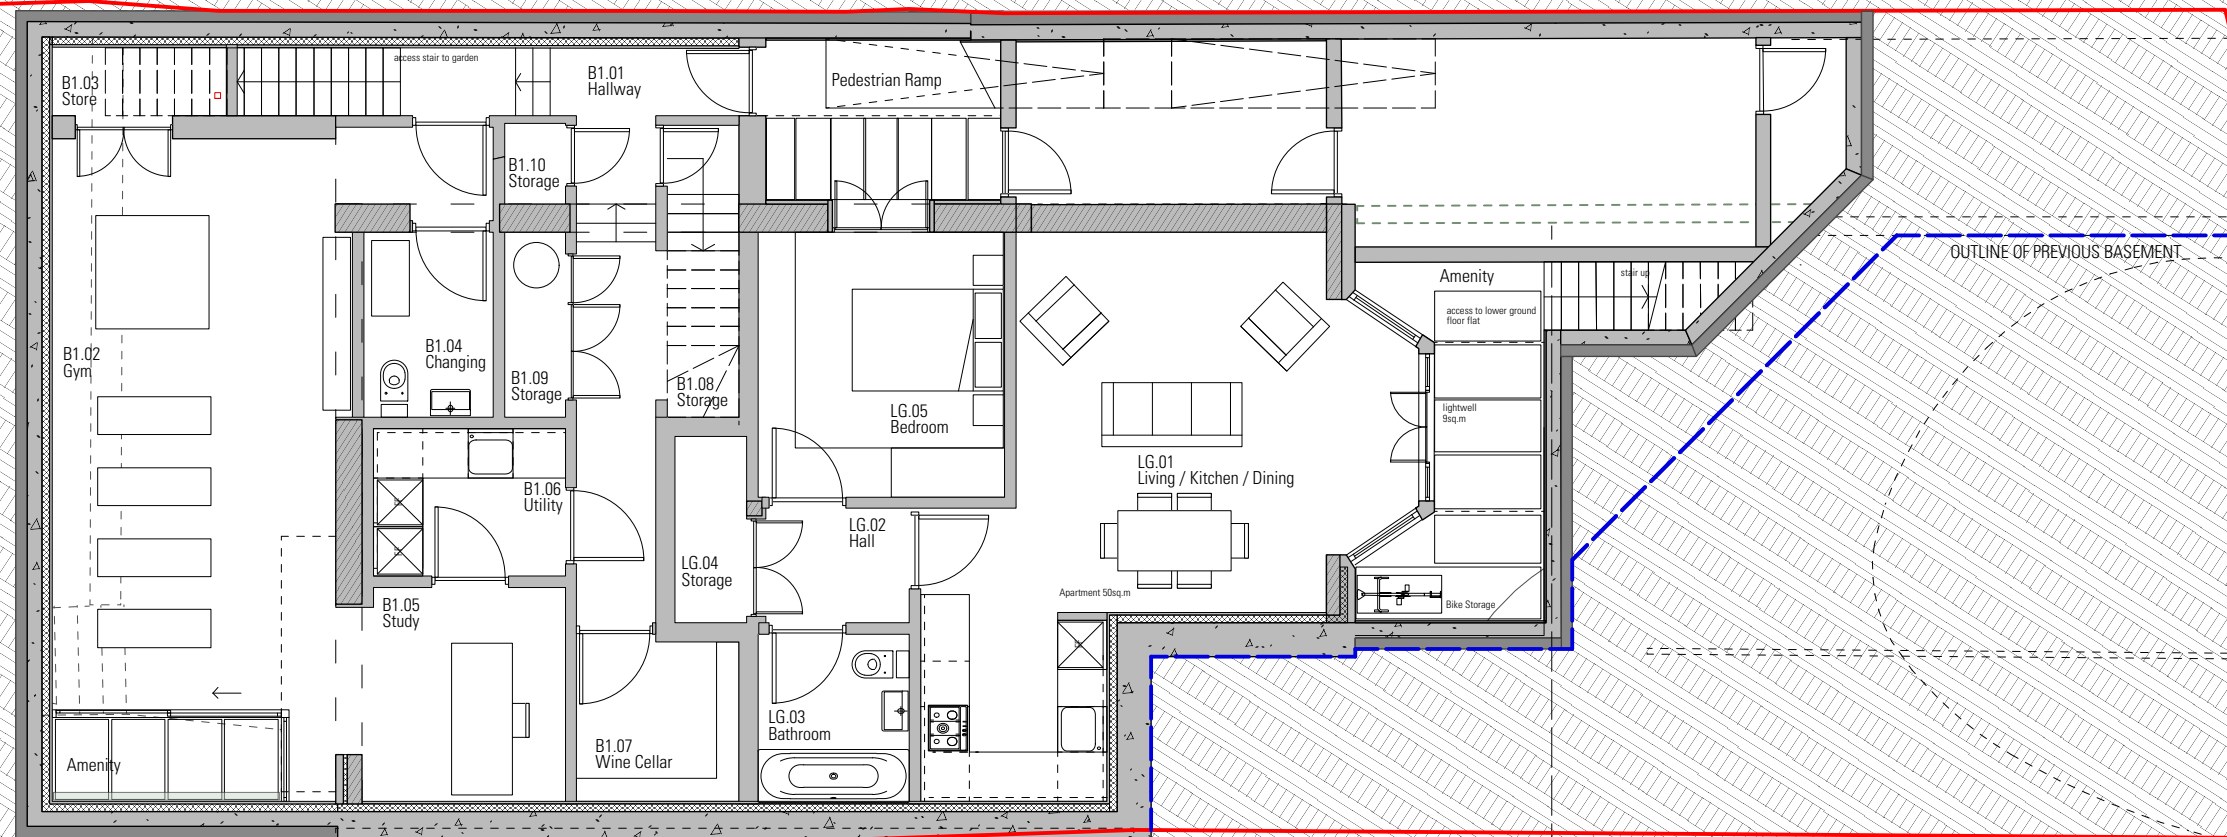

Revisions		
P1	28/03/16	Planning Submission
P2	25/05/16	Planning Submission
P3	27/06/16	Planning Submission




Information contained within this drawing is the sole copyright of TA Ltd, and is not to be reproduced without express permission. No implied licence exists. This drawing not to be used for land transfer or valuation purposes. Do not scale from this drawing. All dimensions & levels are to be checked on site by the contractor. Issued for purposes indicated only. Drawing errors and omissions to be reported to the architect.

Client
Xavier Menguy & Laura Bolohan
Project
77 Lawn Road
NW3 2XB

Drawing Title
Proposed General Arrangement
Ground Floor plan

Status	Drawn	Checked
Planning	EN	ET
Scale	1:100 @ A3 / 1:50 @ A1	
Drwg. No. & Revision	LWN_GAB1-P3	
Date	June 16	

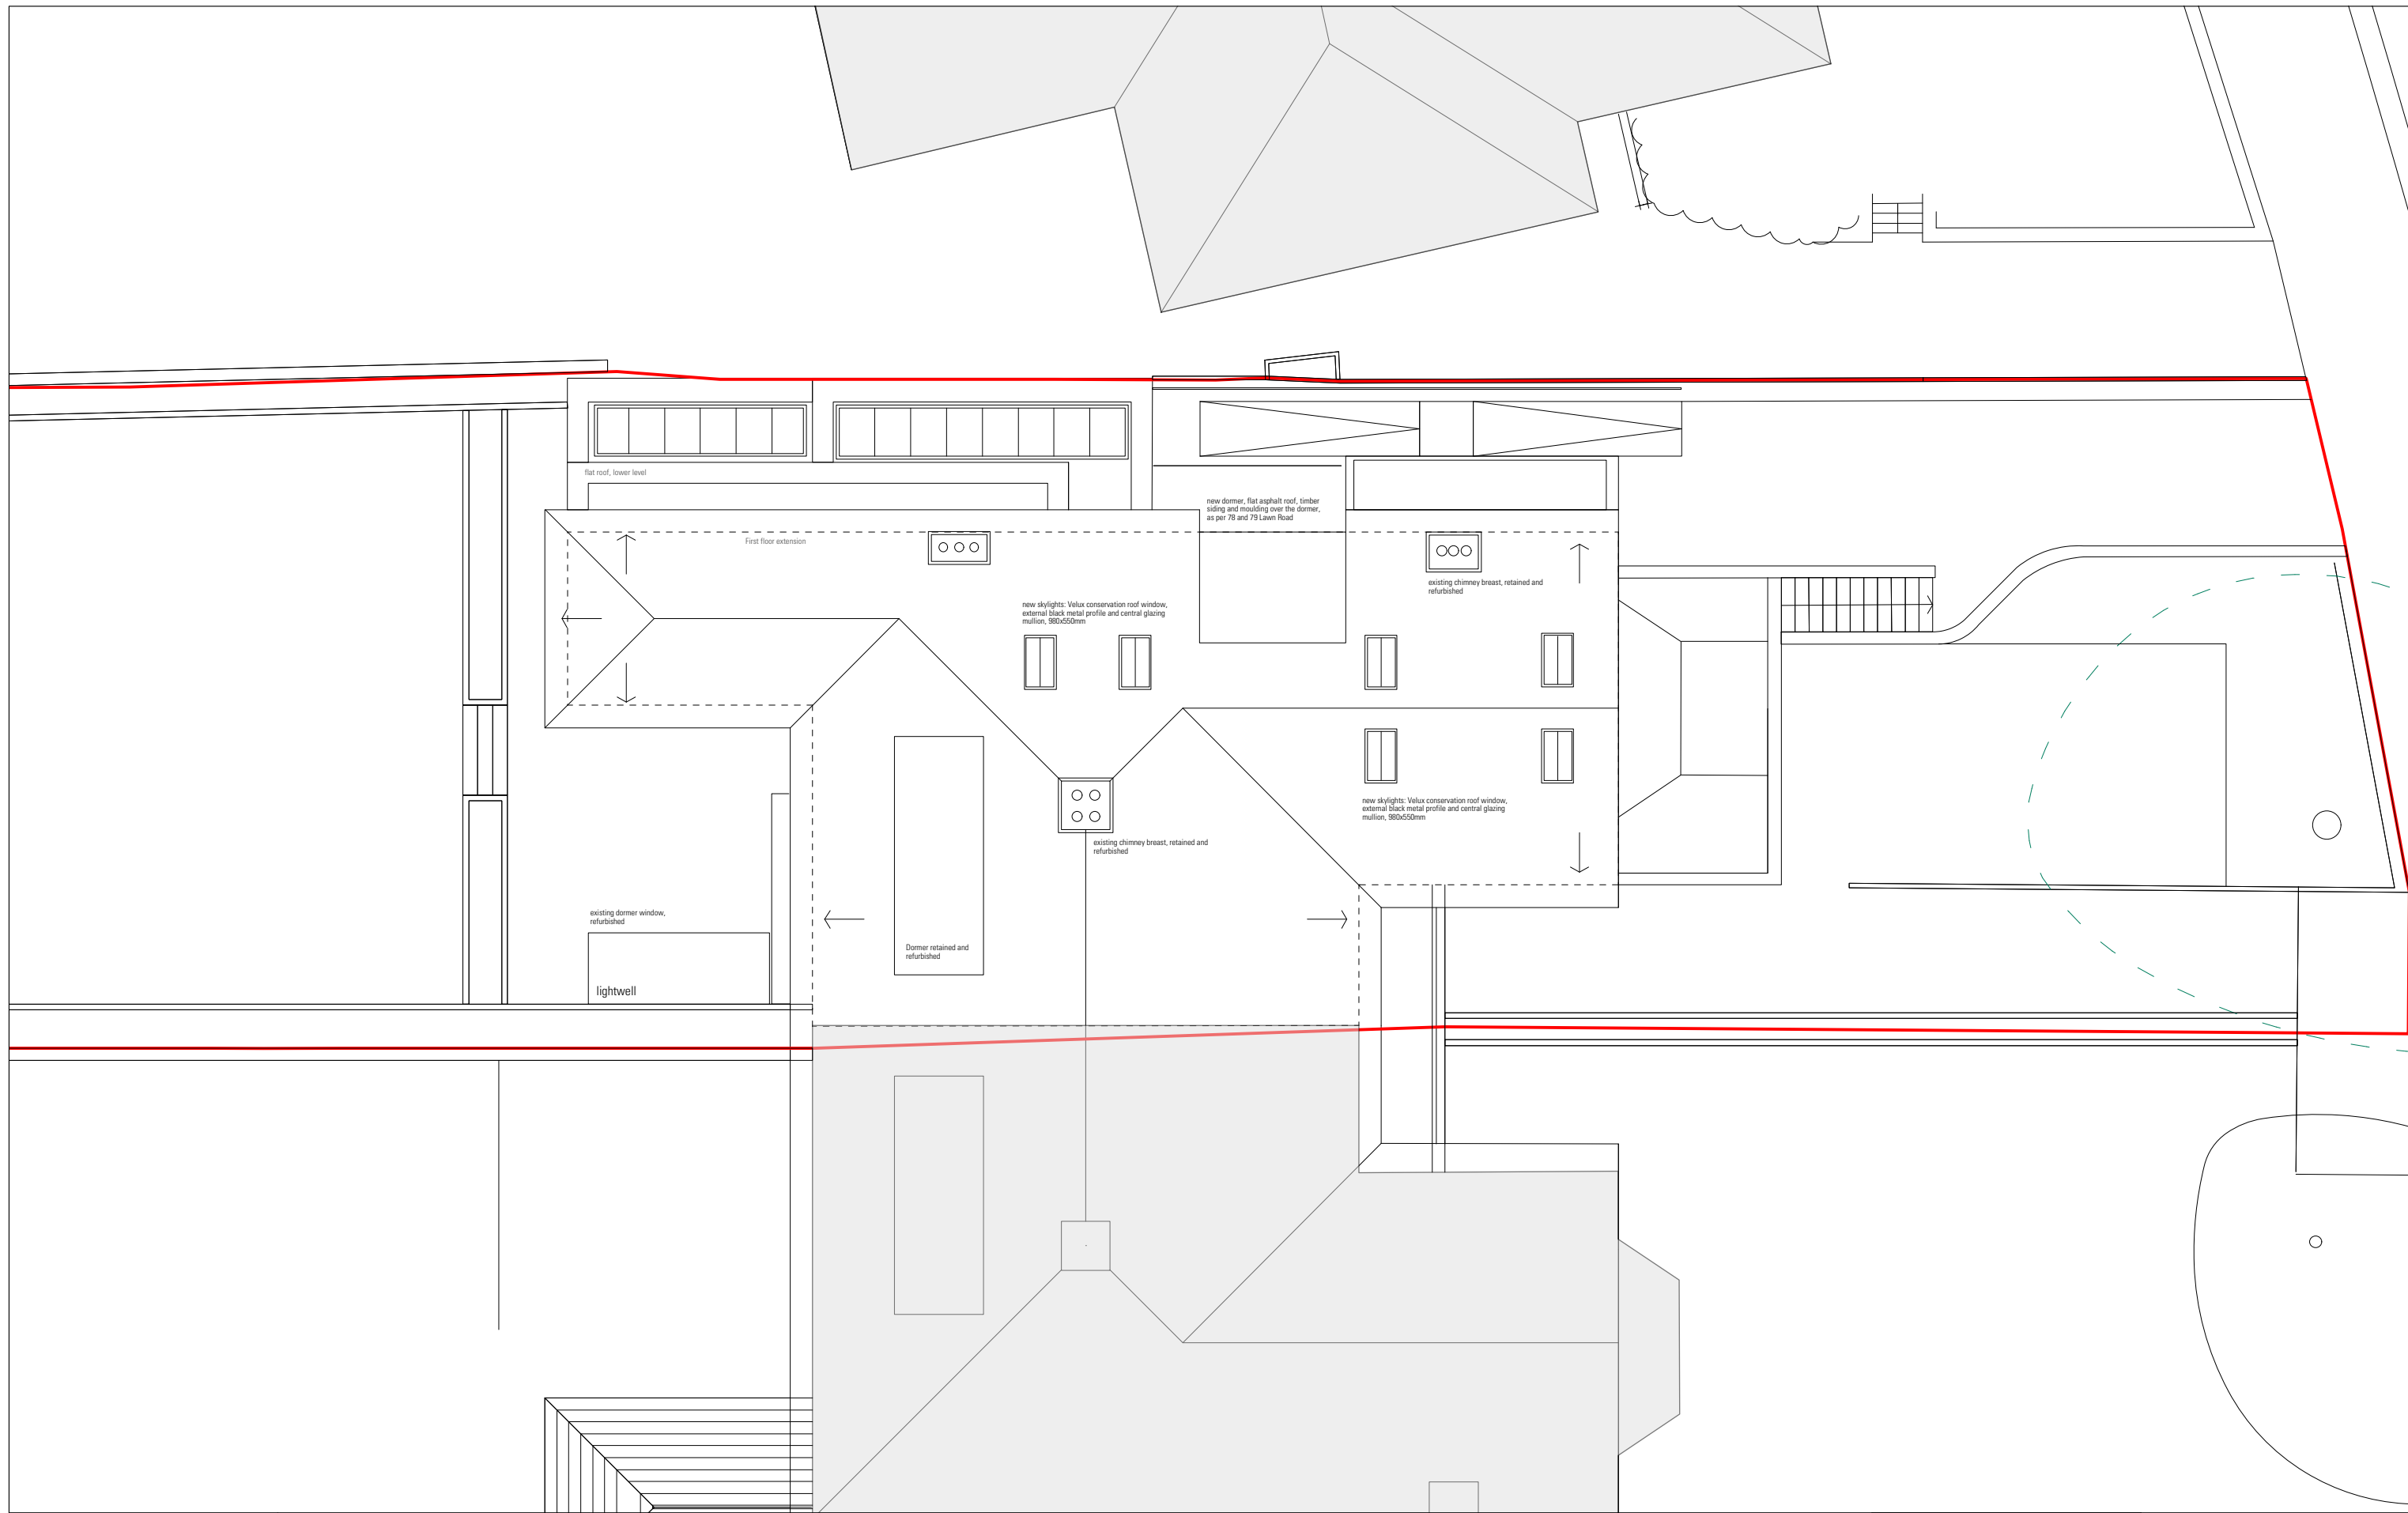

Revisions		
P1	28/03/16	Planning Submission
P2	25/05/16	Planning Submission
P3	27/06/16	Planning Submission



Information contained within this drawing is the sole copyright of IA Ltd, and is not to be reproduced without express permission. No implied licence exists. This drawing not to be used for land transfer or valuation purposes. Do not scale from this drawing. All dimensions & levels are to be checked on site by the contractor. Issued for purposes indicated only. Drawing errors and omissions to be reported to the architect.

Client	Xavier Menguy & Laura Bolohan
Project	77 Lawn Road NW3 2XB
Drawing Title	Proposed General Arrangement
Roof plan	

Status	Drawn	Checked
Planning	EN	ET
Scale	1:100 @ A3 / 1:50 @ A1	
Date	June 16	
Drwg. No. & Revision	LWN_GARF-P3	



Information contained within this drawing is the sole copyright of IA Ltd, and is not to be reproduced without express permission. No implied licence exists. This drawing not to be used for land transfer or valuation purposes. Do not scale from this drawing. All dimensions & levels are to be checked on site by the contractor. Issued for purposes indicated only. Drawing errors and omissions to be reported to the architect.

Revisions

P1	01/03/16	Planning Submission
P2	23/05/16	Planning Submission
P3	24/05/16	Planning Submission
P4	27/06/16	Planning Submission



Client
Xavier Menguy & Laura Bolohan

Project
77 Lawn Road
NW3 2XB

Drawing Title
Proposed General Elevation

Status	Drawn	Checked
Planning	EN	ET
Scale	Date	
1:100 @ A3 / 1:50 @ A1	June 16	

Drwg. No. & Revision
LWN_GE01-P4



Revisions

P1	01/03/16	Planning Submission
P2	27/06/16	Planning Submission




Information contained within this drawing is the sole copyright of TA Ltd, and is not to be reproduced without express permission. No implied licence exists. This drawing not to be used for land transfer or valuation purposes. Do not scale from this drawing. All dimensions & levels are to be checked on site by the contractor. Issued for purposes indicated only. Drawing errors and omissions to be reported to the architect.

Client
Xavier Menguy & Laura Bolohan

Project
77 Lawn Road
NW3 2XB

Drawing Title
Proposed General Elevation

Status	Drawn	Checked
Planning	EN	ET
Scale	Date	
1:100 @ A3 / 1:50 @ A1	June 16	
Drwg. No. & Revision		
LWN_GE02-P2		

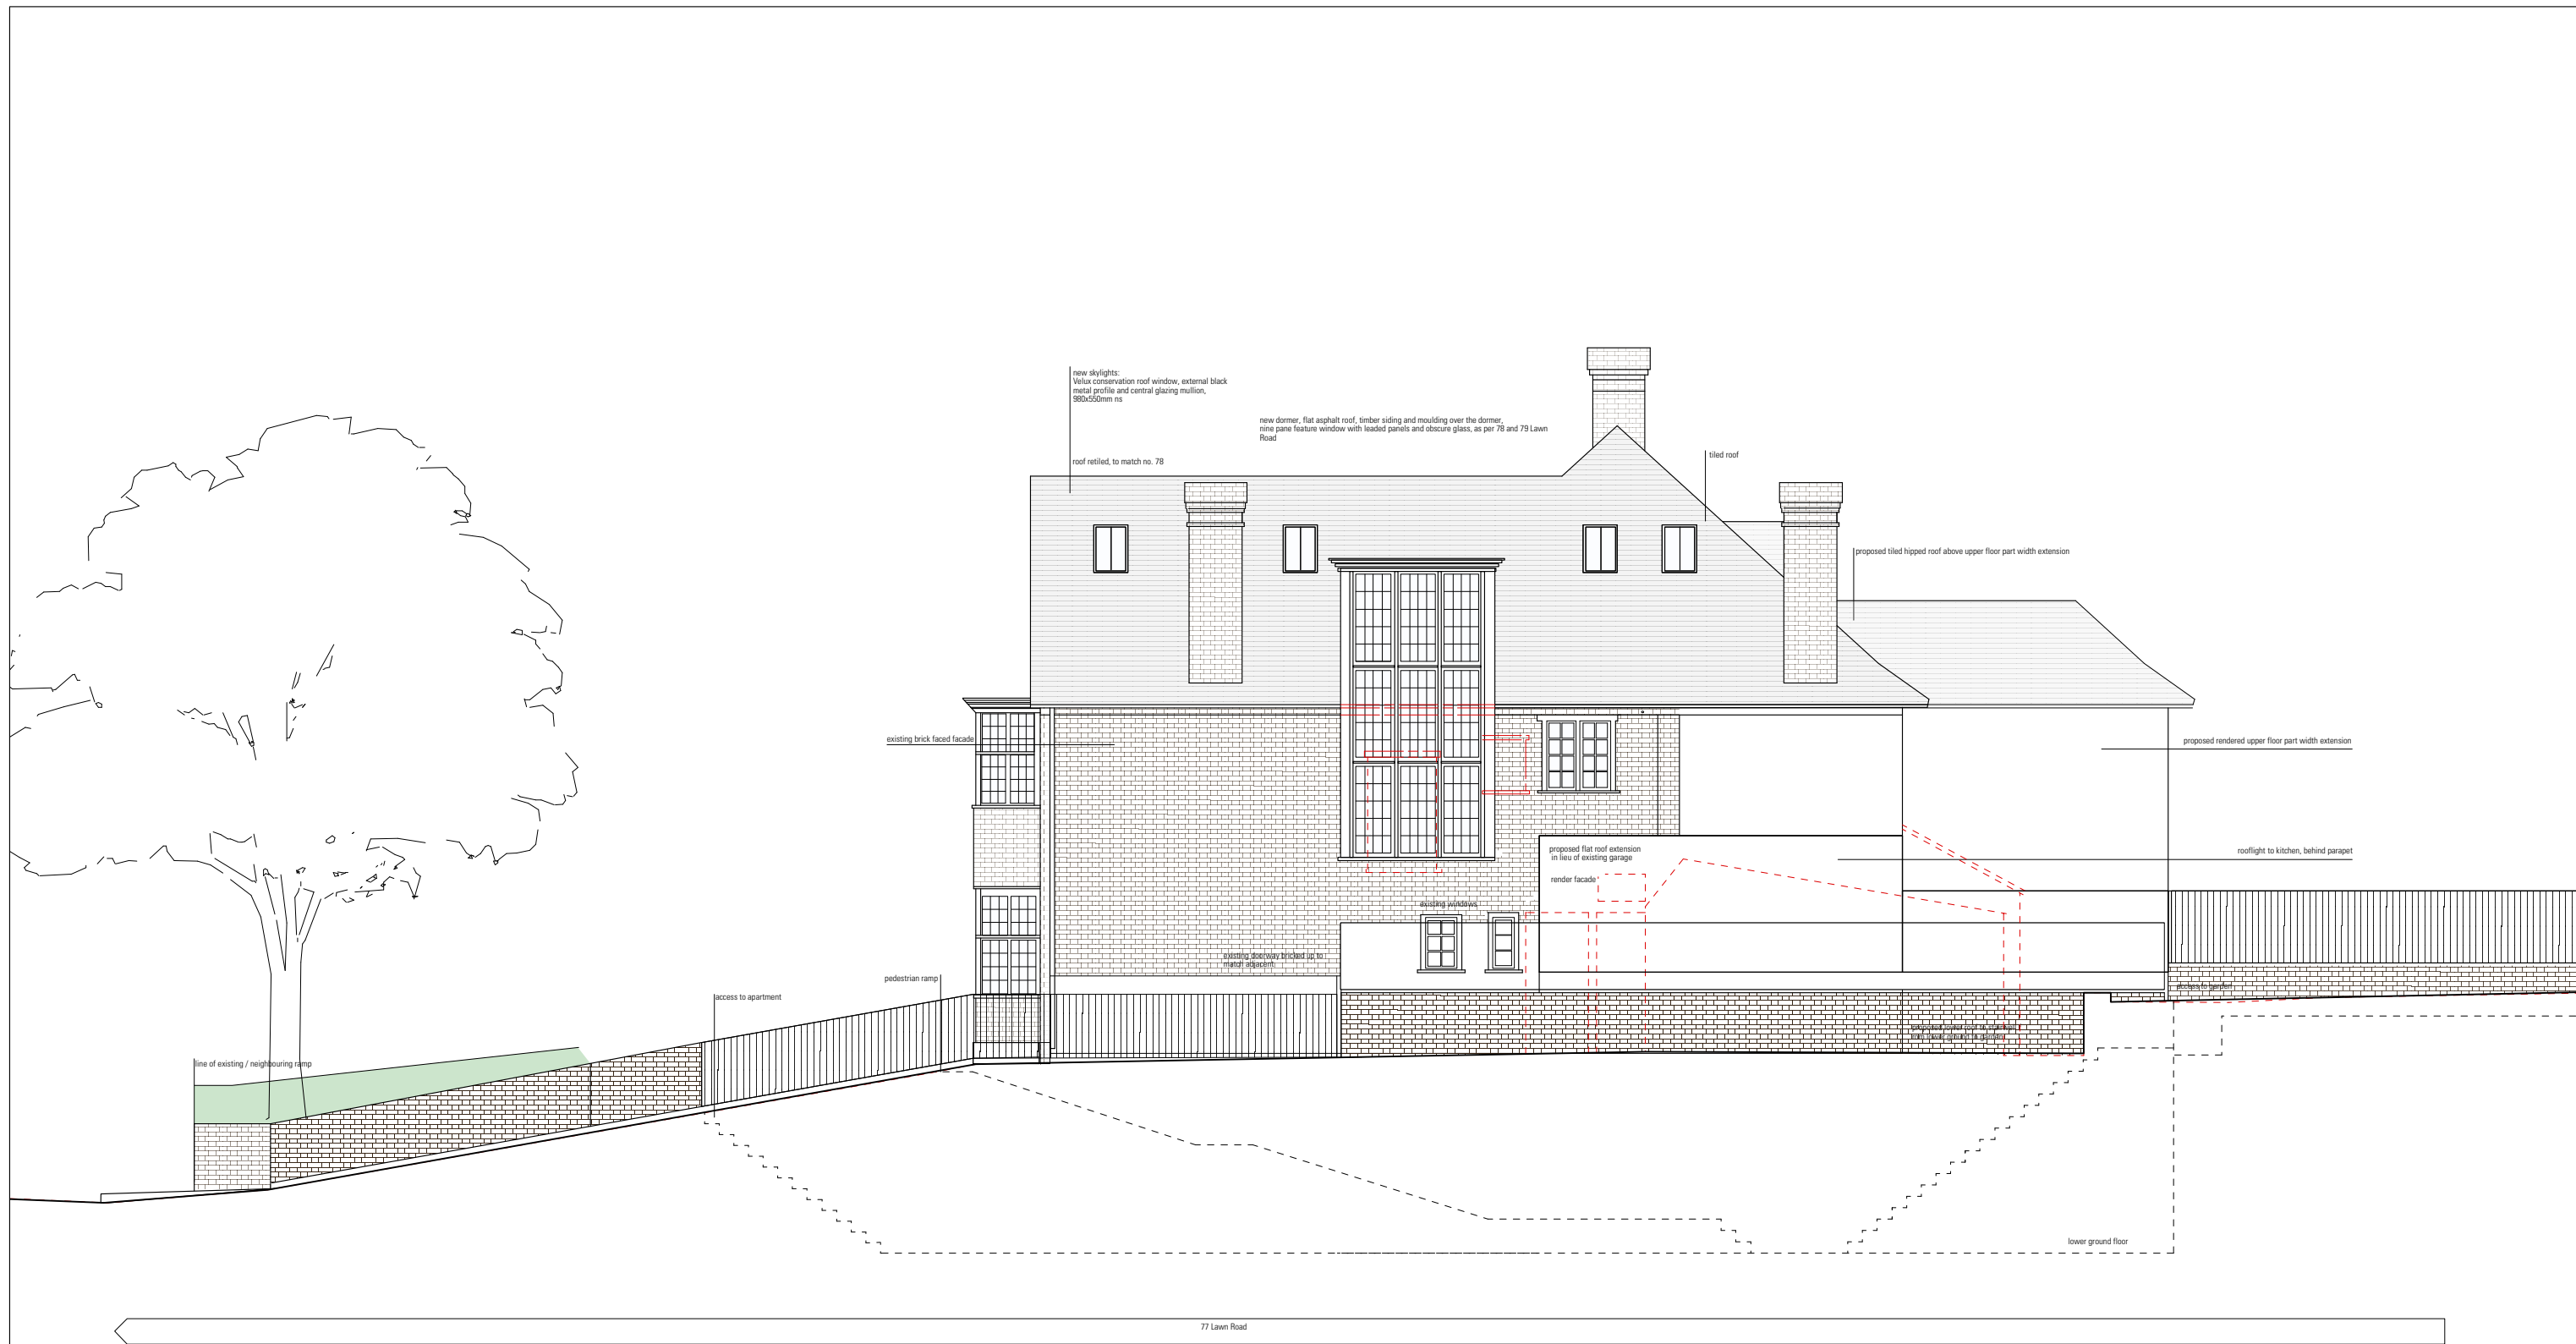


Information contained within this drawing is the sole copyright of IA Ltd, and is not to be reproduced without express permission. No implied licence exists. This drawing not to be used for land transfer or valuation purposes. Do not scale from this drawing. All dimensions & levels are to be checked on site by the contractor. Issued for purposes indicated only. Drawing errors and omissions to be reported to the architect.

Revisions		
P1	01/03/16	Planning Submission
P2	23/05/16	Planning Submission
P3	24/05/16	Planning Submission
P4	27/06/16	Planning Submission



Client	Xavier Menguy & Laura Bolohan
Project	77 Lawn Road NW3 2XB
Drawing Title	Proposed General Elevation

Status	Planning	Drawn	EN	Checked	ET
Scale	1:100 @ A3 / 1:50 @ A1				
Date	June 16				
Drwg. No. & Revision	LWN_GE03-P4				

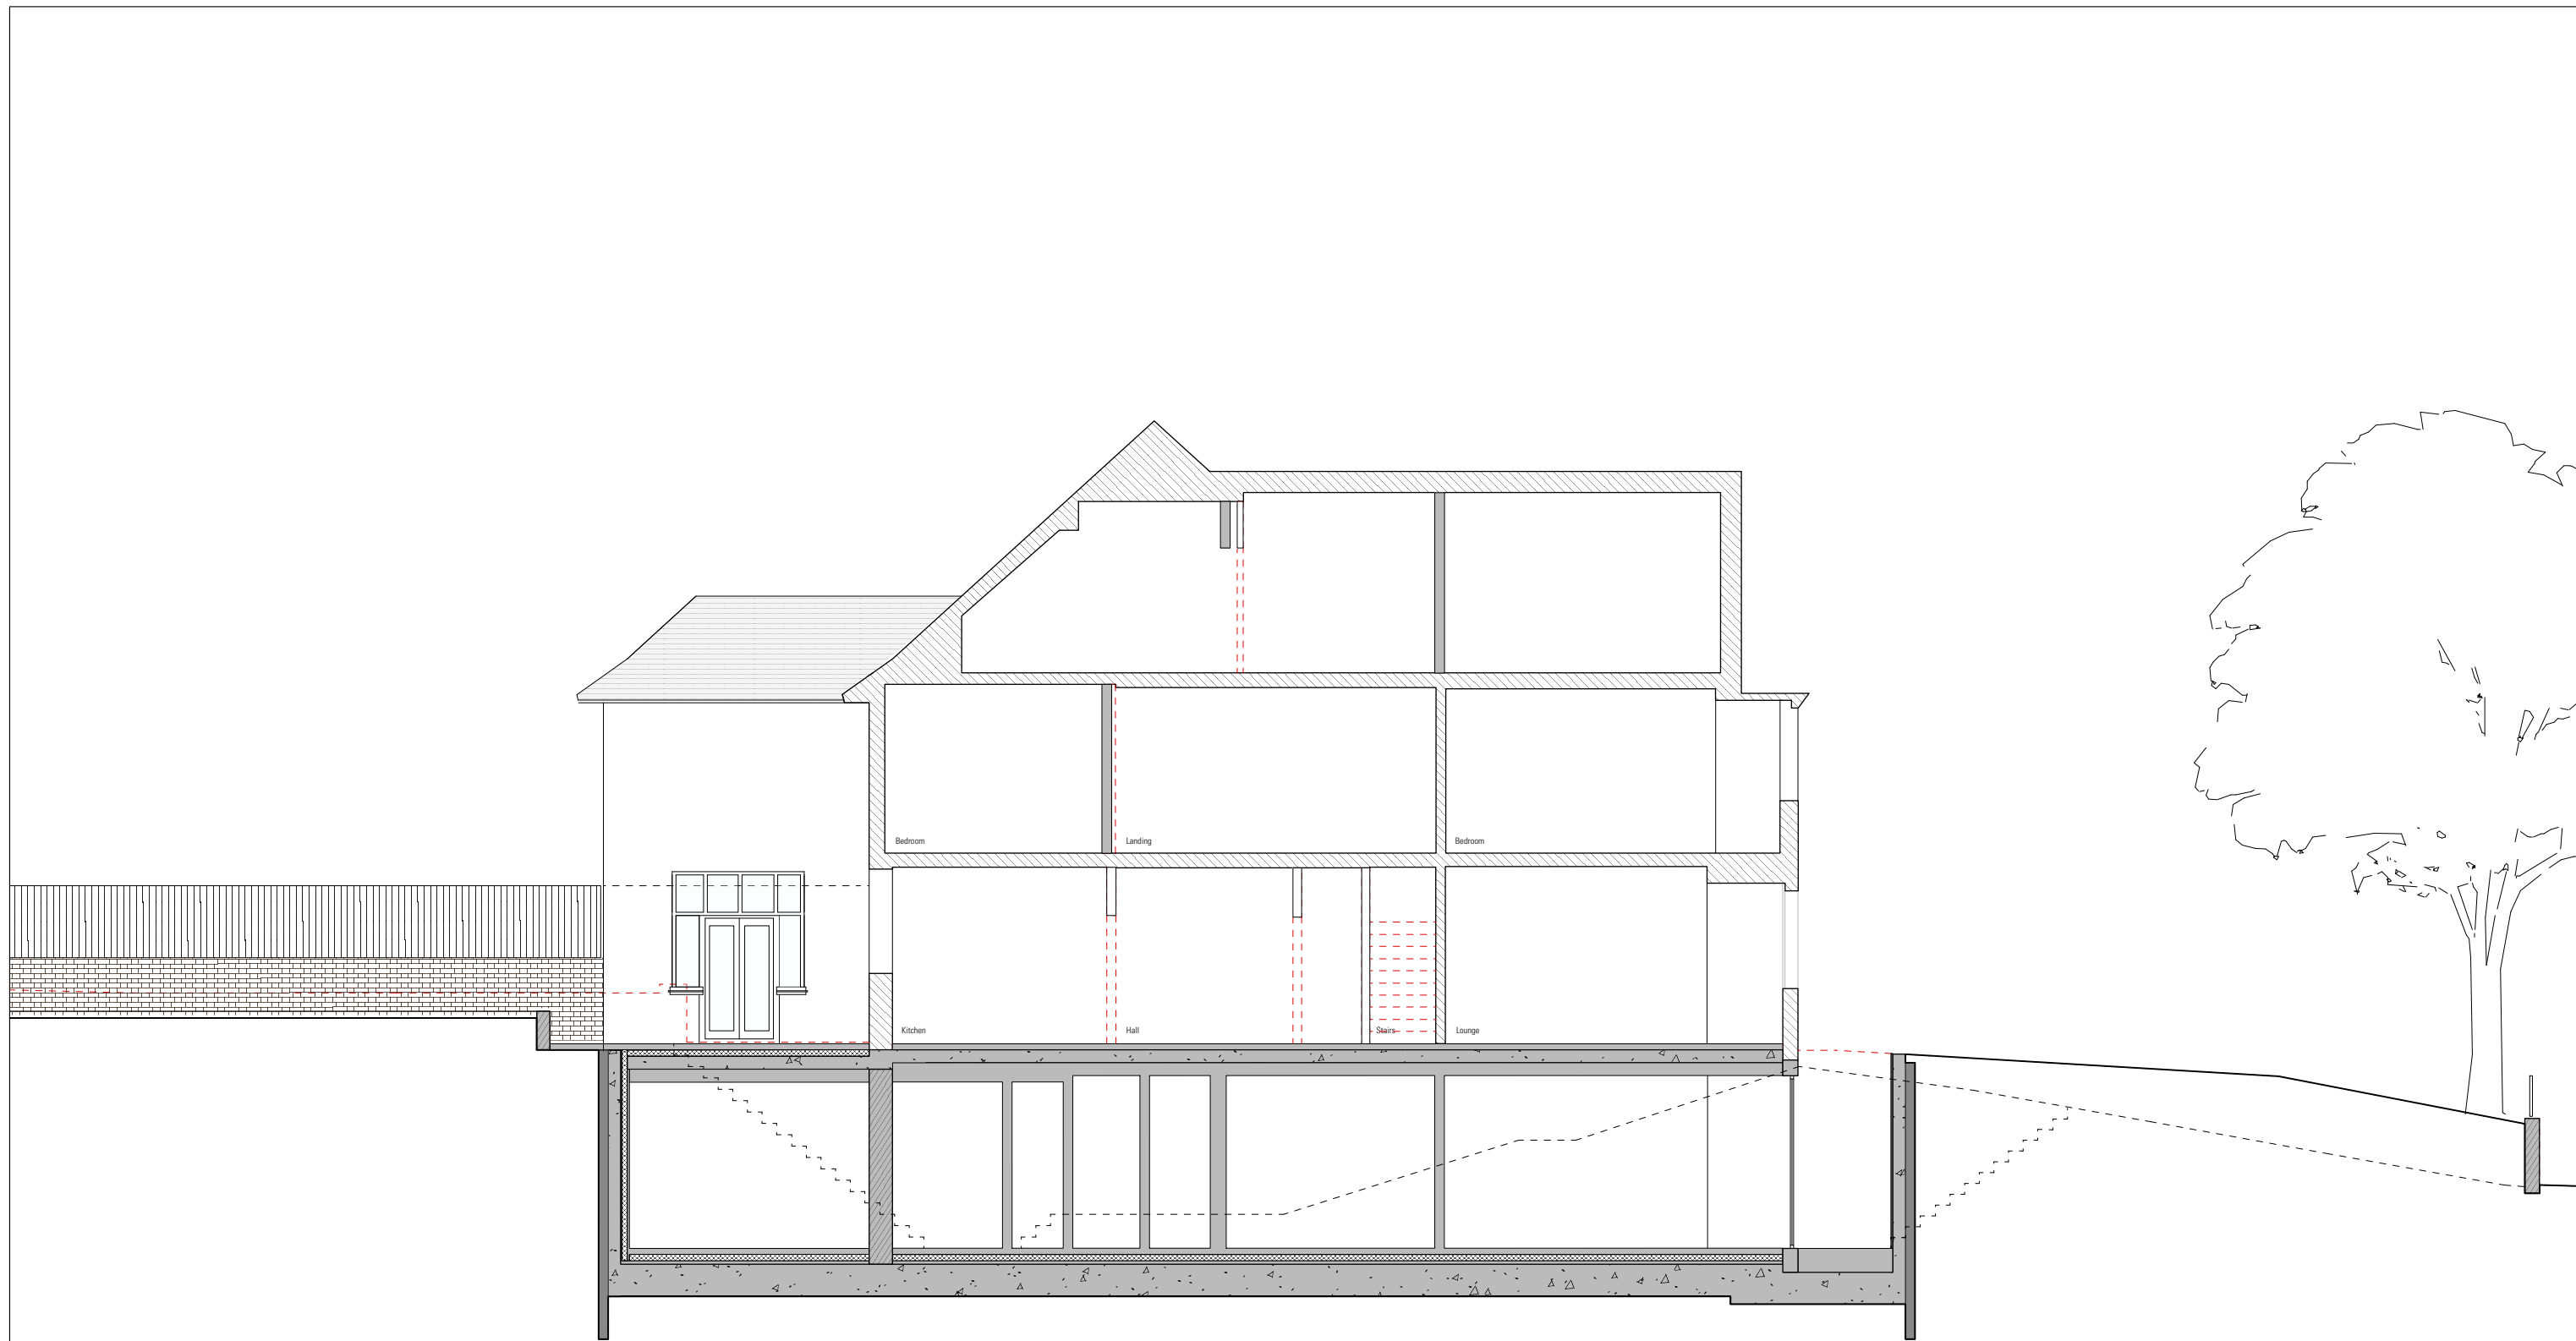

Information contained within this drawing is the sole copyright of IA Ltd, and is not to be reproduced without express permission. No implied licence exists. This drawing not to be used for land transfer or valuation purposes. Do not scale from this drawing. All dimensions & levels are to be checked on site by the contractor. Issued for purposes indicated only. Drawing errors and omissions to be reported to the architect.

Revisions		
P1	28/03/16	Planning Submission
P2	25/05/16	Planning Submission
P3	27/06/16	Planning Submission



Client	Xavier Menguy & Laura Bolohan	
Project	77 Lawn Road NW3 2XB	
Drawing Title	Proposed Long Section	

Status	Drawn	Checked
Planning	EN	ET
Scale	1:100 @ A3 / 1:50 @ A1	
Date	June 16	
Drwg. No. & Revision	LWN_GS01-P3	