

This drawing is the copyright of Lamberts and may not be reproduced without written consent. Do not scale this drawing. All dimensions to be checked on site before work commences




Existing Front Elevation




Existing Section



Proposed Front Elevation

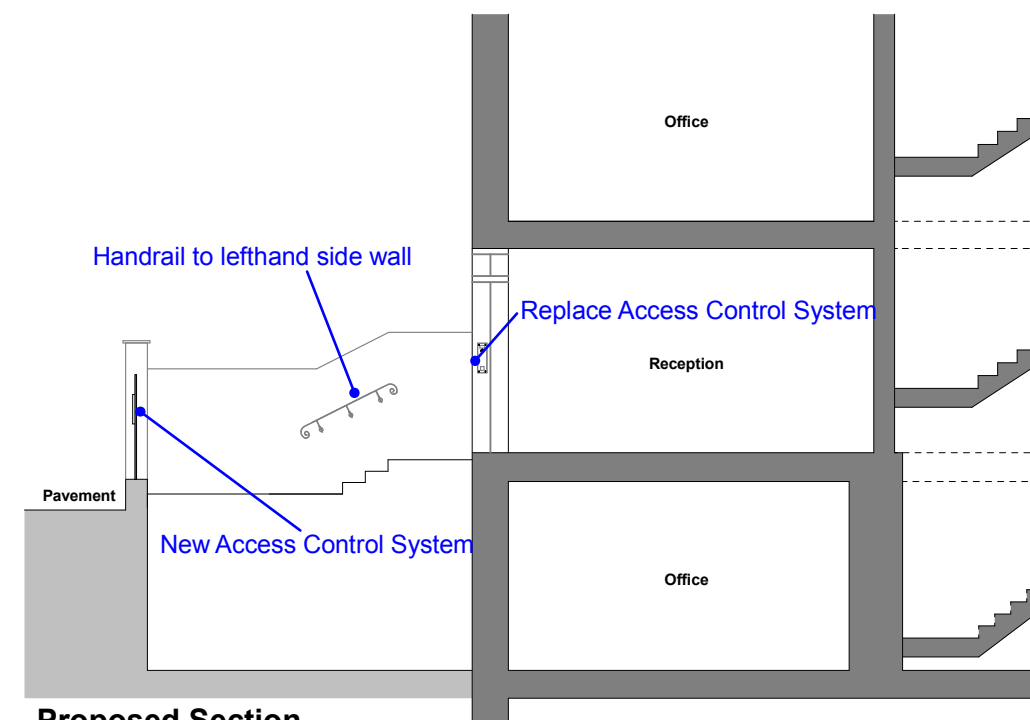

Proposed Section

 

TITLE Existing/Proposed Elevation and Section	
SITE 9 Lincoln Inn Fields London	
LAMBERTS CHARTERED SURVEYORS <i>Aztec Row, 3 Berners Road, London, N1 0PW</i> tel: 020 7837 8110 fax: 020 7833 9425 e-mail: post@lambertsurv.co.uk	
DATE June 2018	SCALE 1:100@A3
DRAWN BY CV	DWG NUMBER 93660/EPES/RevA