


PROPOSED FIRST FLOOR PLAN

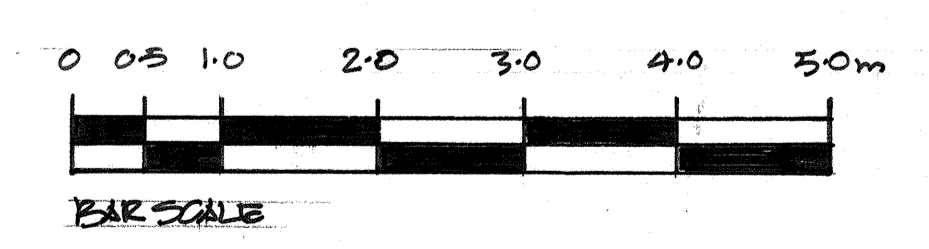

REVISION A PROJECTING WINDOW REMOVED AND PLAN ADJUSTED TO SUIT 13/6/18

DATE	REVISIONS	REV
THIS DRAWING IS THE COPYRIGHT OF THE ARCHITECT AND SHOULD NOT BE REPRODUCED WITHOUT WRITTEN CONSENT.		
PROJECT LAND AT THE REAR OF 5 HONEYBOURNE ROAD LONDON NW6		
DRAWING PROPOSED FIRST FLOOR PLAN.		
DATE MAR 18	transformation	
DELT. SB	THE STUDIO 45 LANCASTER GROVE LONDON NW3 4HB TEL: 020 7424 0122 e-mail: info@transformation-architects.co.uk website: www.transformation-architects.co.uk	
COMPUTER	SCALE 1:50	DWG. No. 2040-000 REV. No. A