
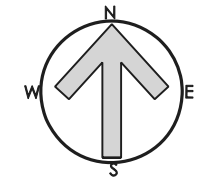


MOUSKOS ARCHITECTS

11-14 GRAFTON STREET
MAYFAIR
LONDON
W1S 4EW
UNITED KINGDOM

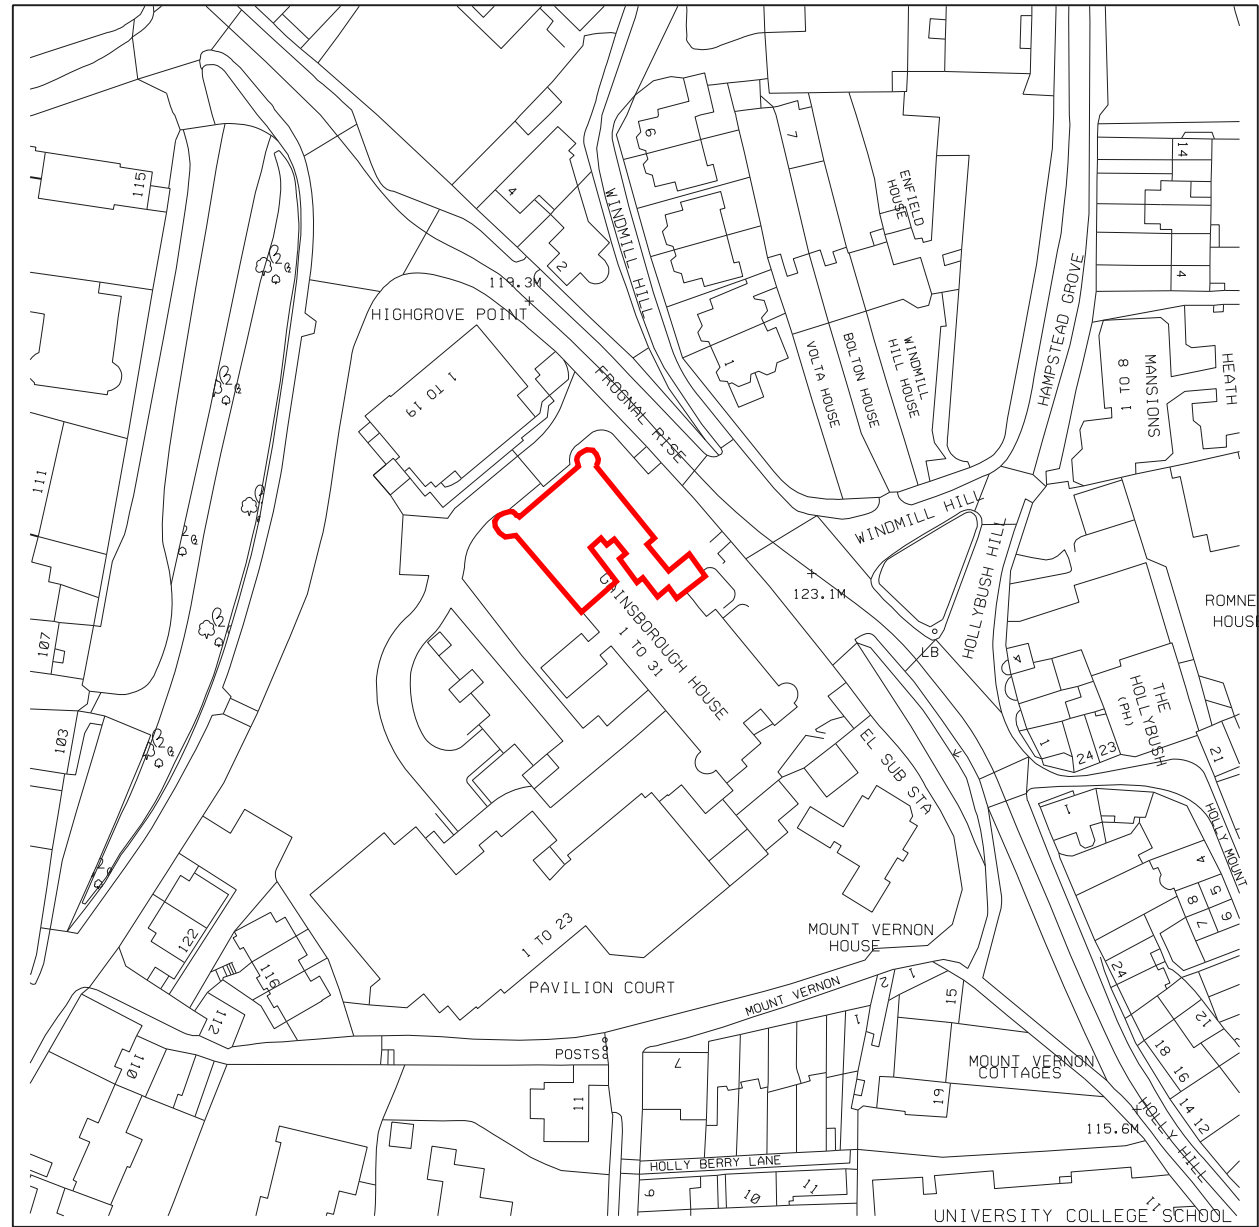

6 & 7
Gainsborough House
London
NW3
project title

Existing Site Plan

drawing title

client John Michael Mouskos

scale 1:1250@A3 June 2018

drg.no JMM_PP18_001

cad.ref.

notes:
do not scale the drawing.
all dimensions must be checked on
site, MA are to be informed
of any discrepancies prior to
construction. The drawing and any
of the details therein remain the
copyright of MA.