


REVISIONS
REV DATE REVISION NOTES:

KEY

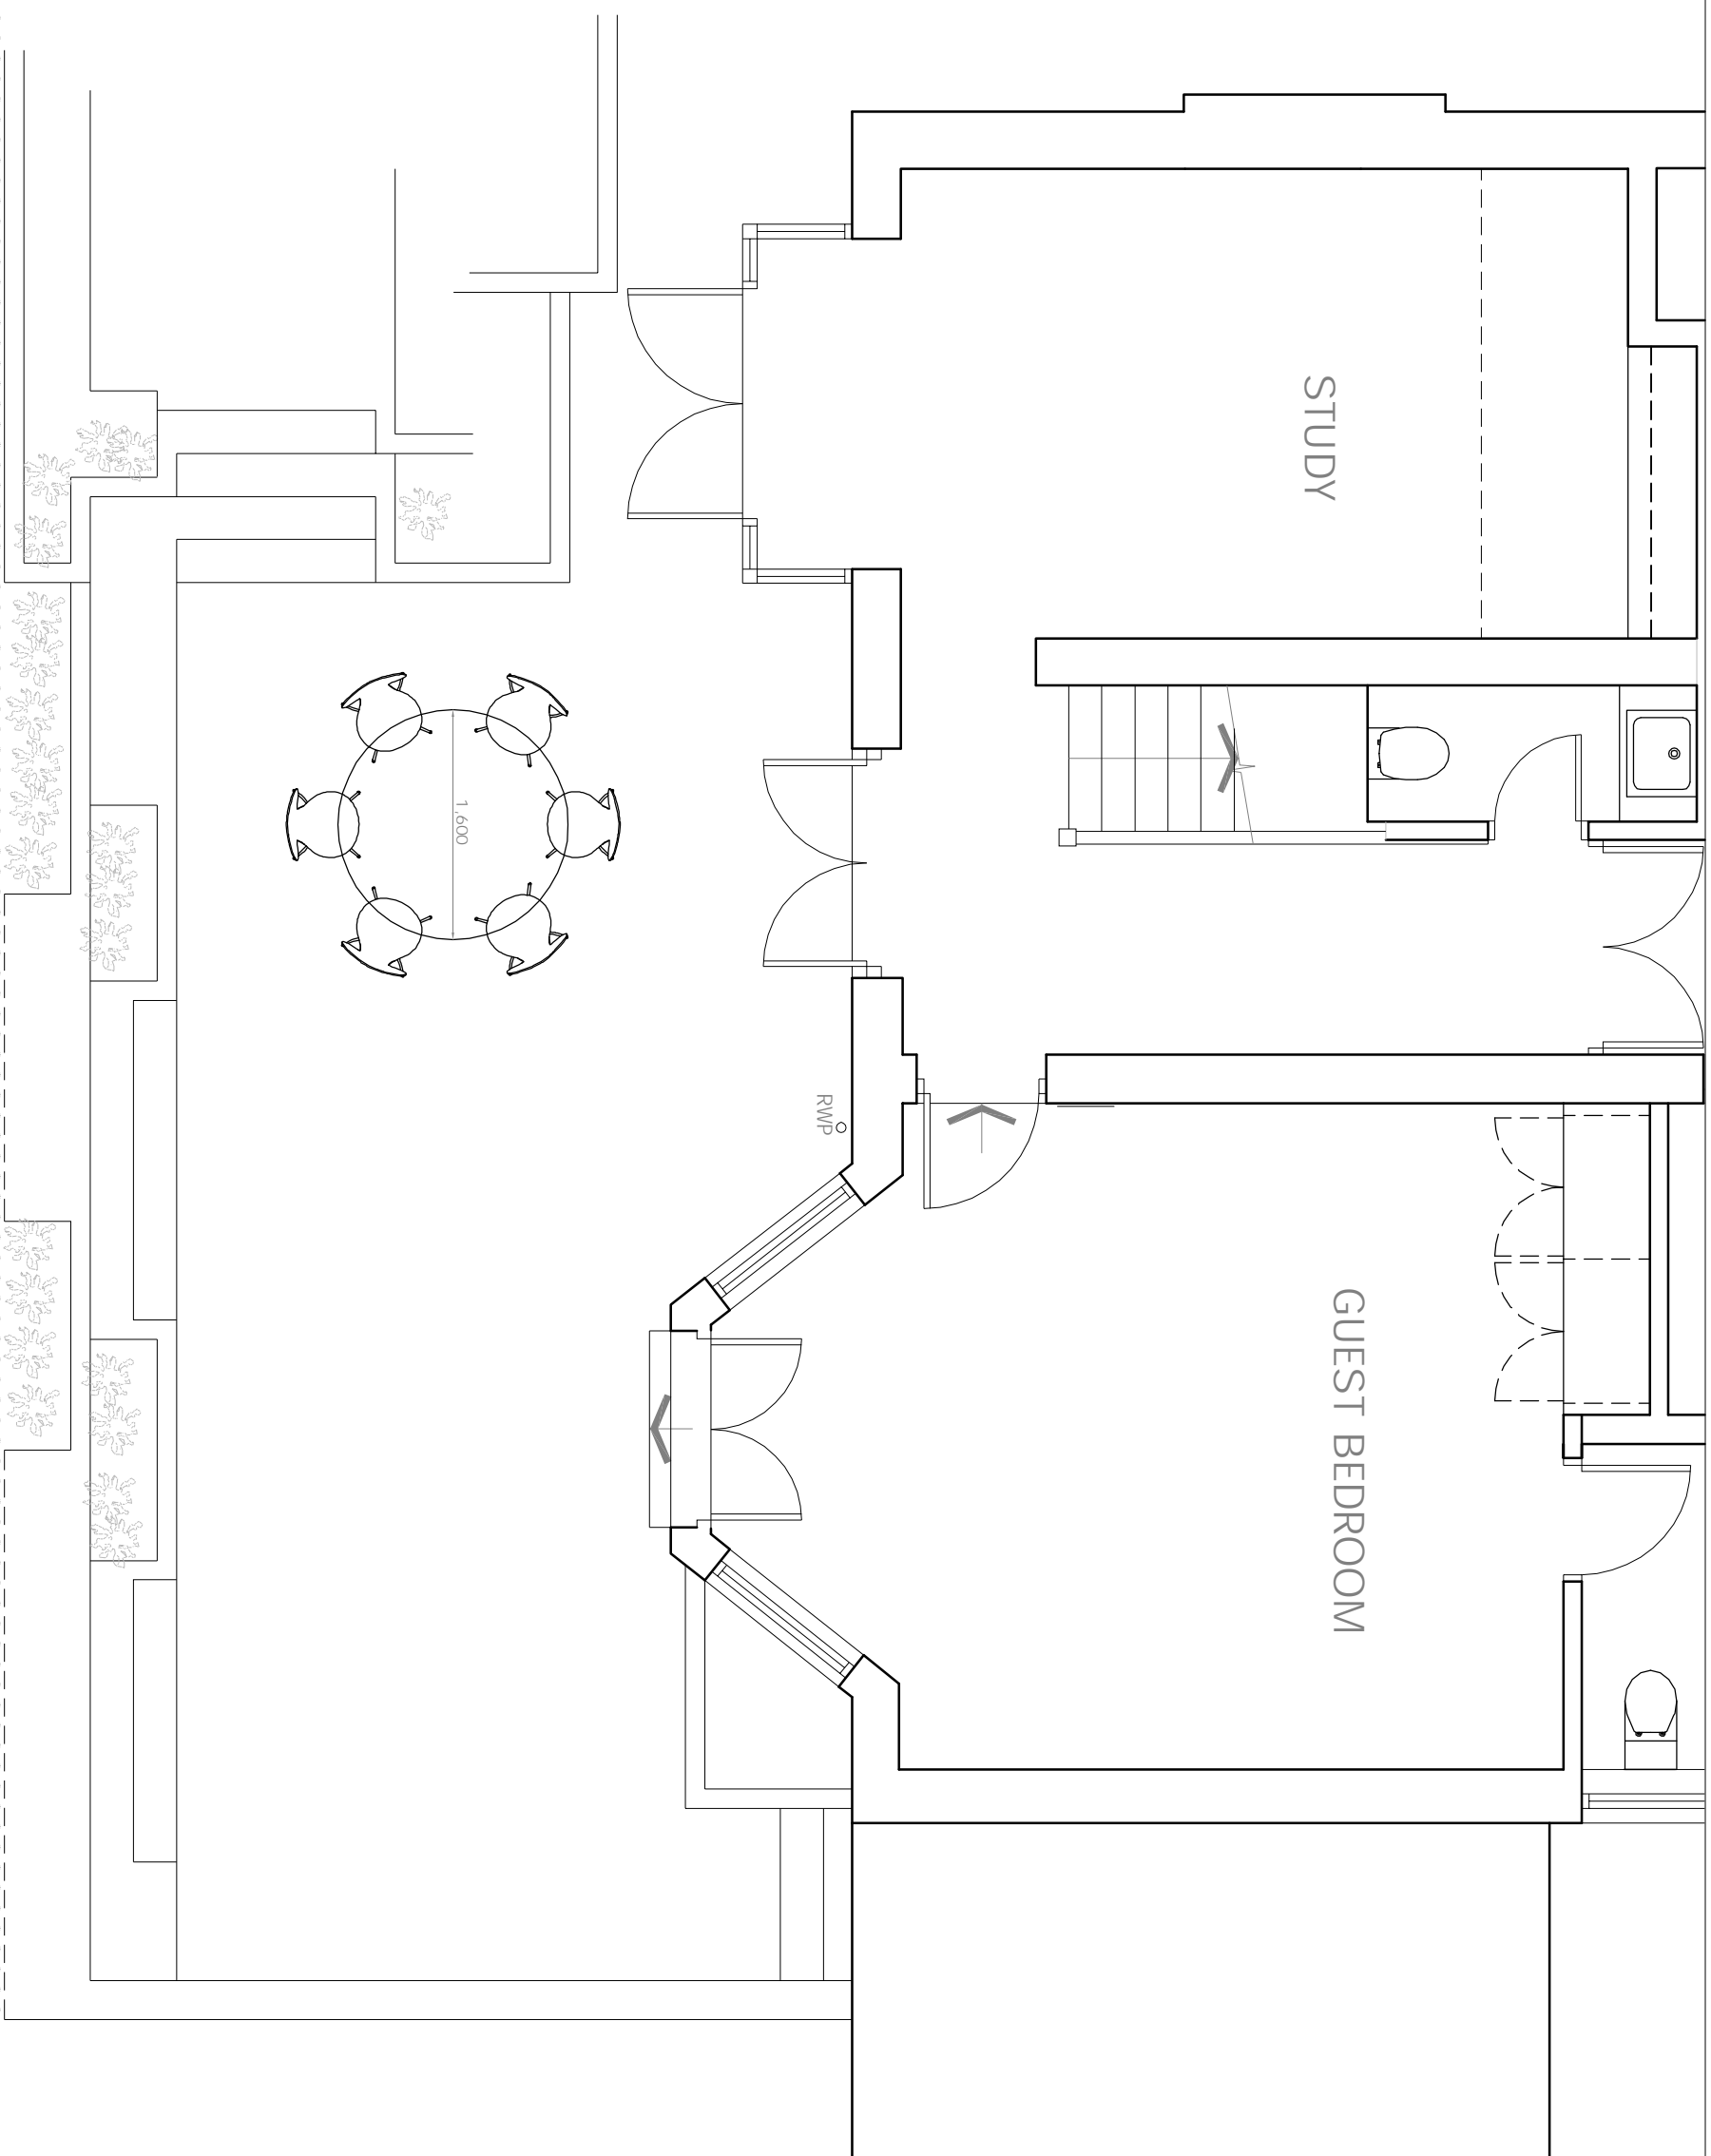

NOTES
1. Do not scale from this drawing or rely on the accuracy and scale information to be responsible.
2. Report all drawing errors, omissions and discrepancies to the architect/designer.

KASIA WHITFIELD DESIGN

KASIAWHITFIELD@GMAIL.COM
T: 07855053533
M: 07855053533

JOB

13 LANBOLLE ROAD
LONDON NW3 4HS

TITLE
EXISTING LOWER GROUND FLOOR PLAN

DATE	SCALE	STATUS
2018.04.23	1:50 @ A3	SURVEY


PROJECT NO.	DRAWING NO.	REVISION
LR13	EX02-50	

0m

5m

REVISIONS
REV DATE REVISION NOTES:

KEY

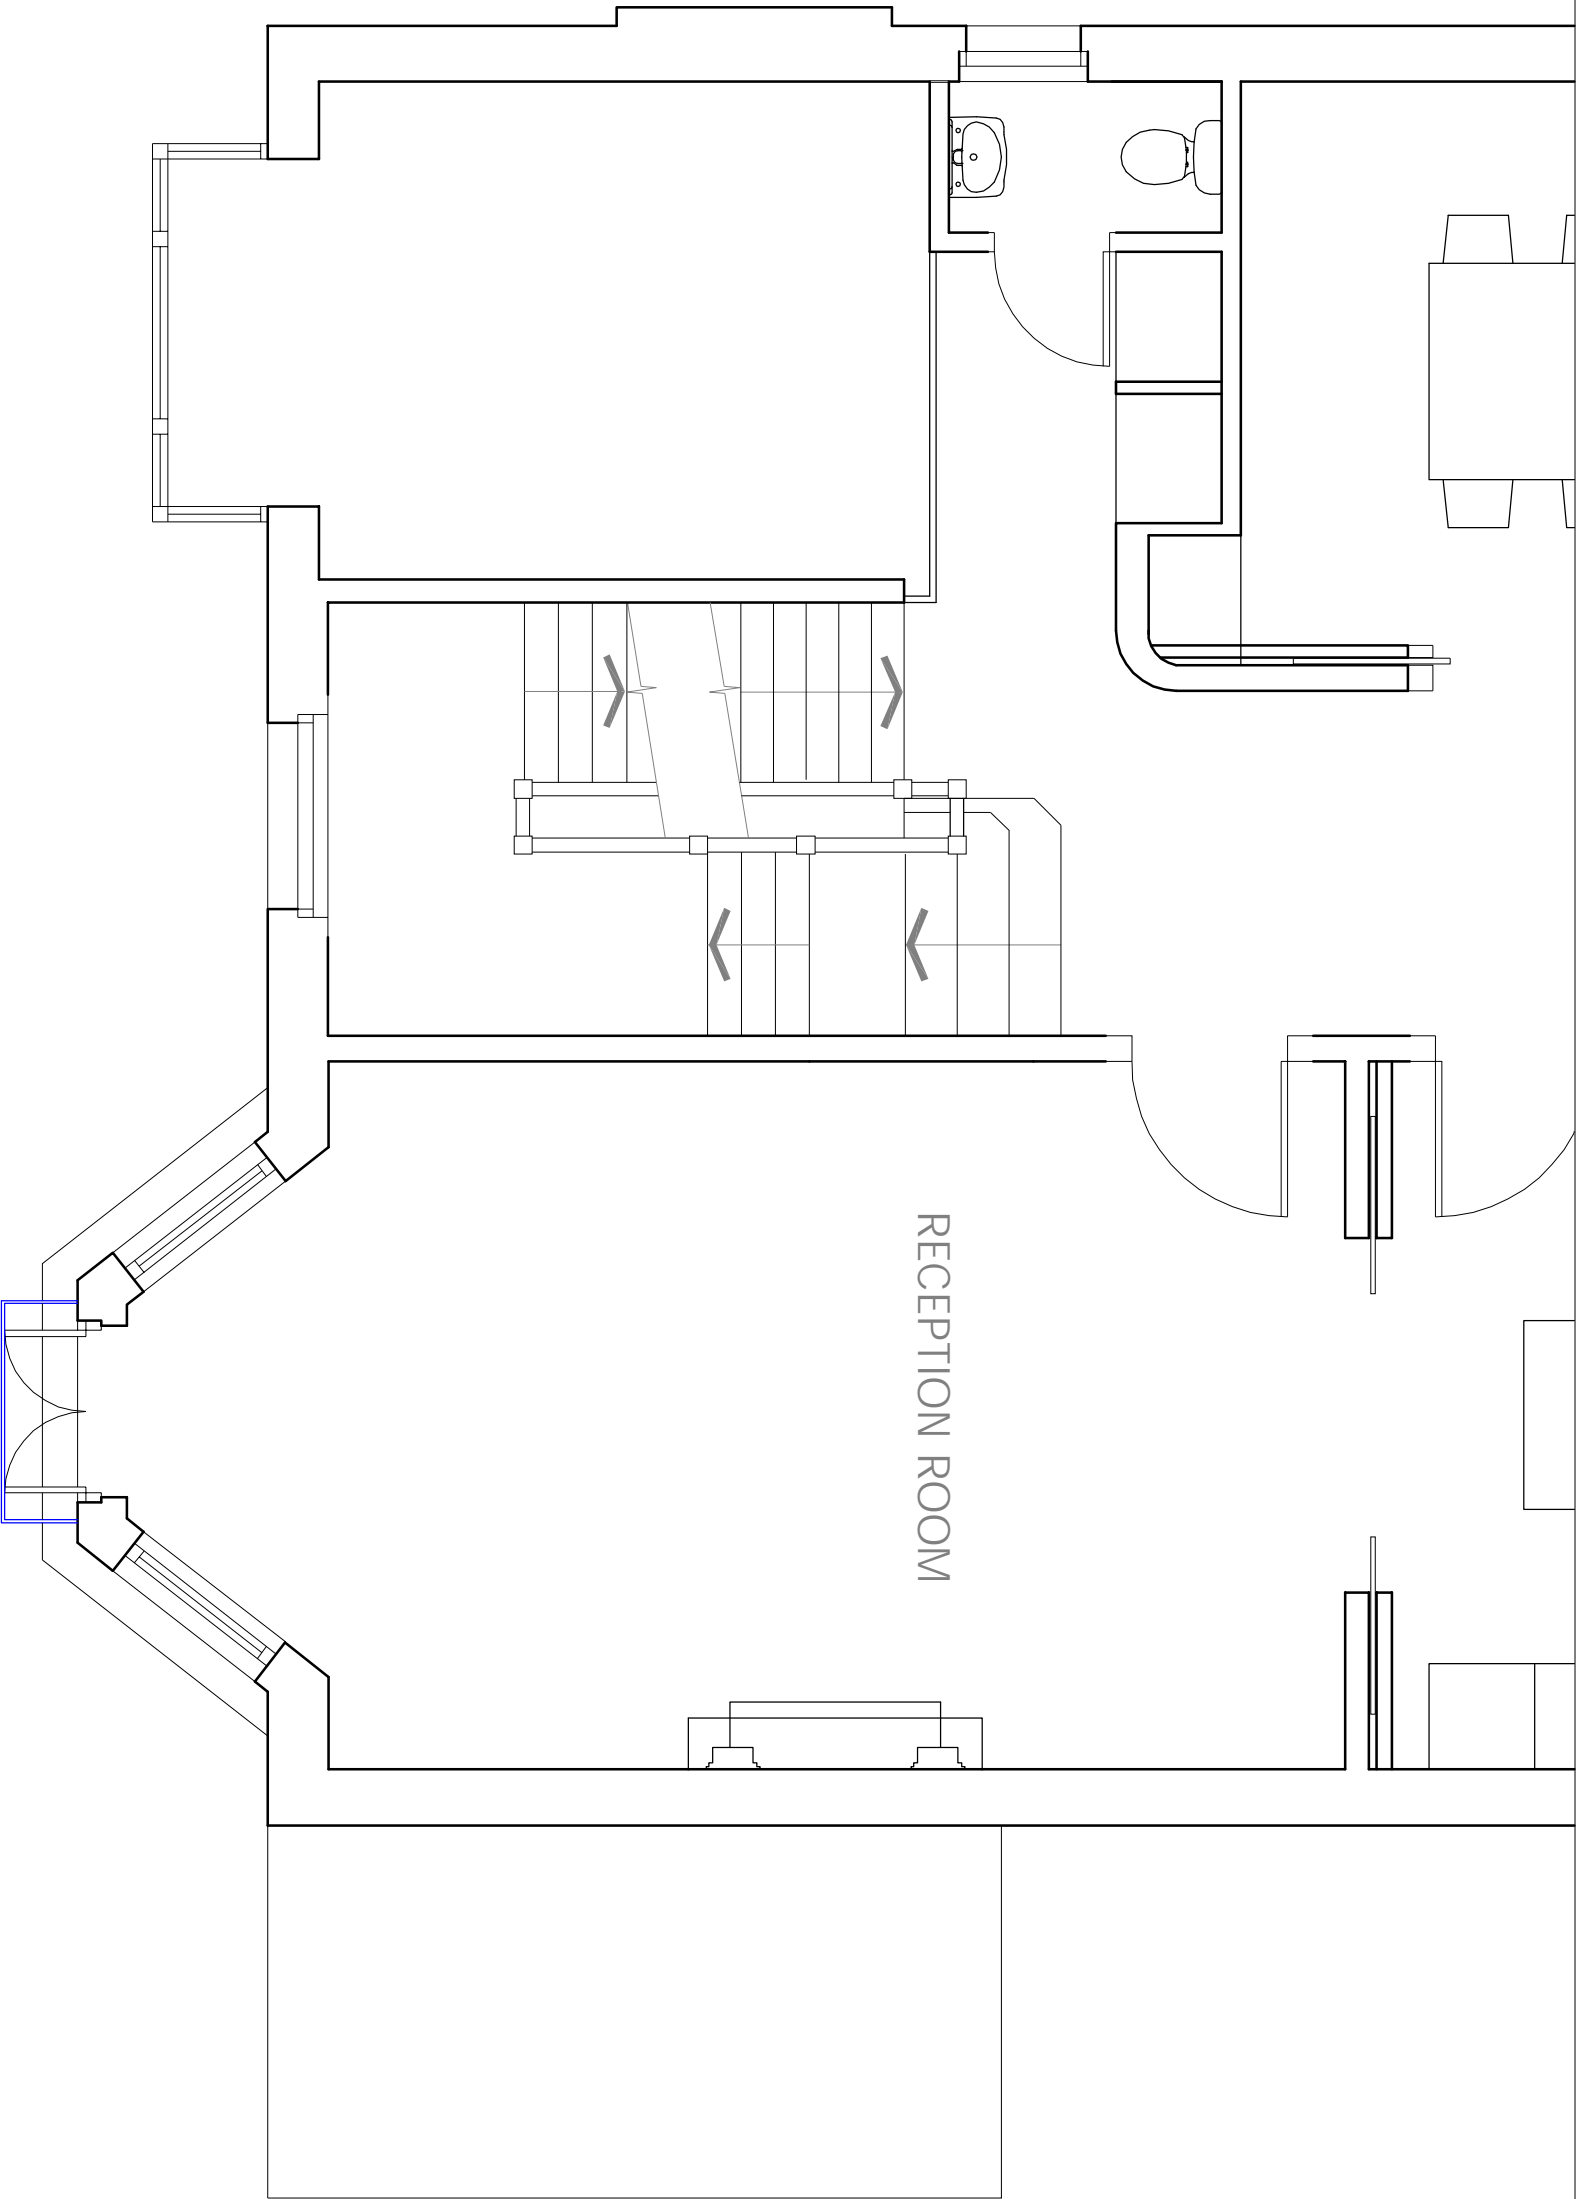

NOTES
1. Do not scale from the drawing
2. Report all drawing errors, omissions and discrepancies to the architect
3. Report all drawing errors, omissions and discrepancies to the architect

KASIA WHITEFIELD DESIGN

KASIA WHITEFIELD@GMAIL.COM
TEL: 0788505833

JOB
13 LAMBOLLE ROAD
LONDON NW3 4HS
TITLE
EXISTING UPPER GROUND FLOOR PLAN

DATE	SCALE	STATUS
2018.04.23	1:50 @ A3	SURVEY

PROJECT NO.	DRAWING NO.	REVISION
LR13	EX03-50	

0m

5m