

NOTES

1. Do not scale from this drawing for A/B/C. All dimensions and levels are to be taken from the approved planning application.
2. Report all drawing errors, omissions and discrepancies to the architect/designer.

KASIA WHITFIELD DESIGN

KASIAWHITFIELD@GMAIL.COM
TEL: 07885058383

JOB

13 LANBOLLE ROAD
LONDON NW3 4HS

TITLE
PROPOSED ELEVATIONS

DATE	SCALE	STATUS
2018.06.19	1:100@A3	PLANNING

PROJECT NO.	DRAWING NO.	REVISION
LR13	GA01-100	



REVISIONS
REV DATE REVISION NOTES:

KEY

NOTES
1. Do not scale from this drawing
2. Report all drawing errors, omissions and discrepancies to the architect
3. Report all drawing errors, omissions and discrepancies to the architect

KASIA WHITEFIELD DESIGN


KASIAWHITEFIELD@GMAIL.COM
T. 0785050533
M. 0785050533

13 LANBOLLE ROAD
LONDON NW3 4HS

PROPOSED LOWER GROUND FLOOR PLAN

DATE	SCALE	STATUS
2018.06.19	1:50 @ A3	PLANNING
PROJECT NO.	DRAWING NO.	REVISION

LR13 GA02-50

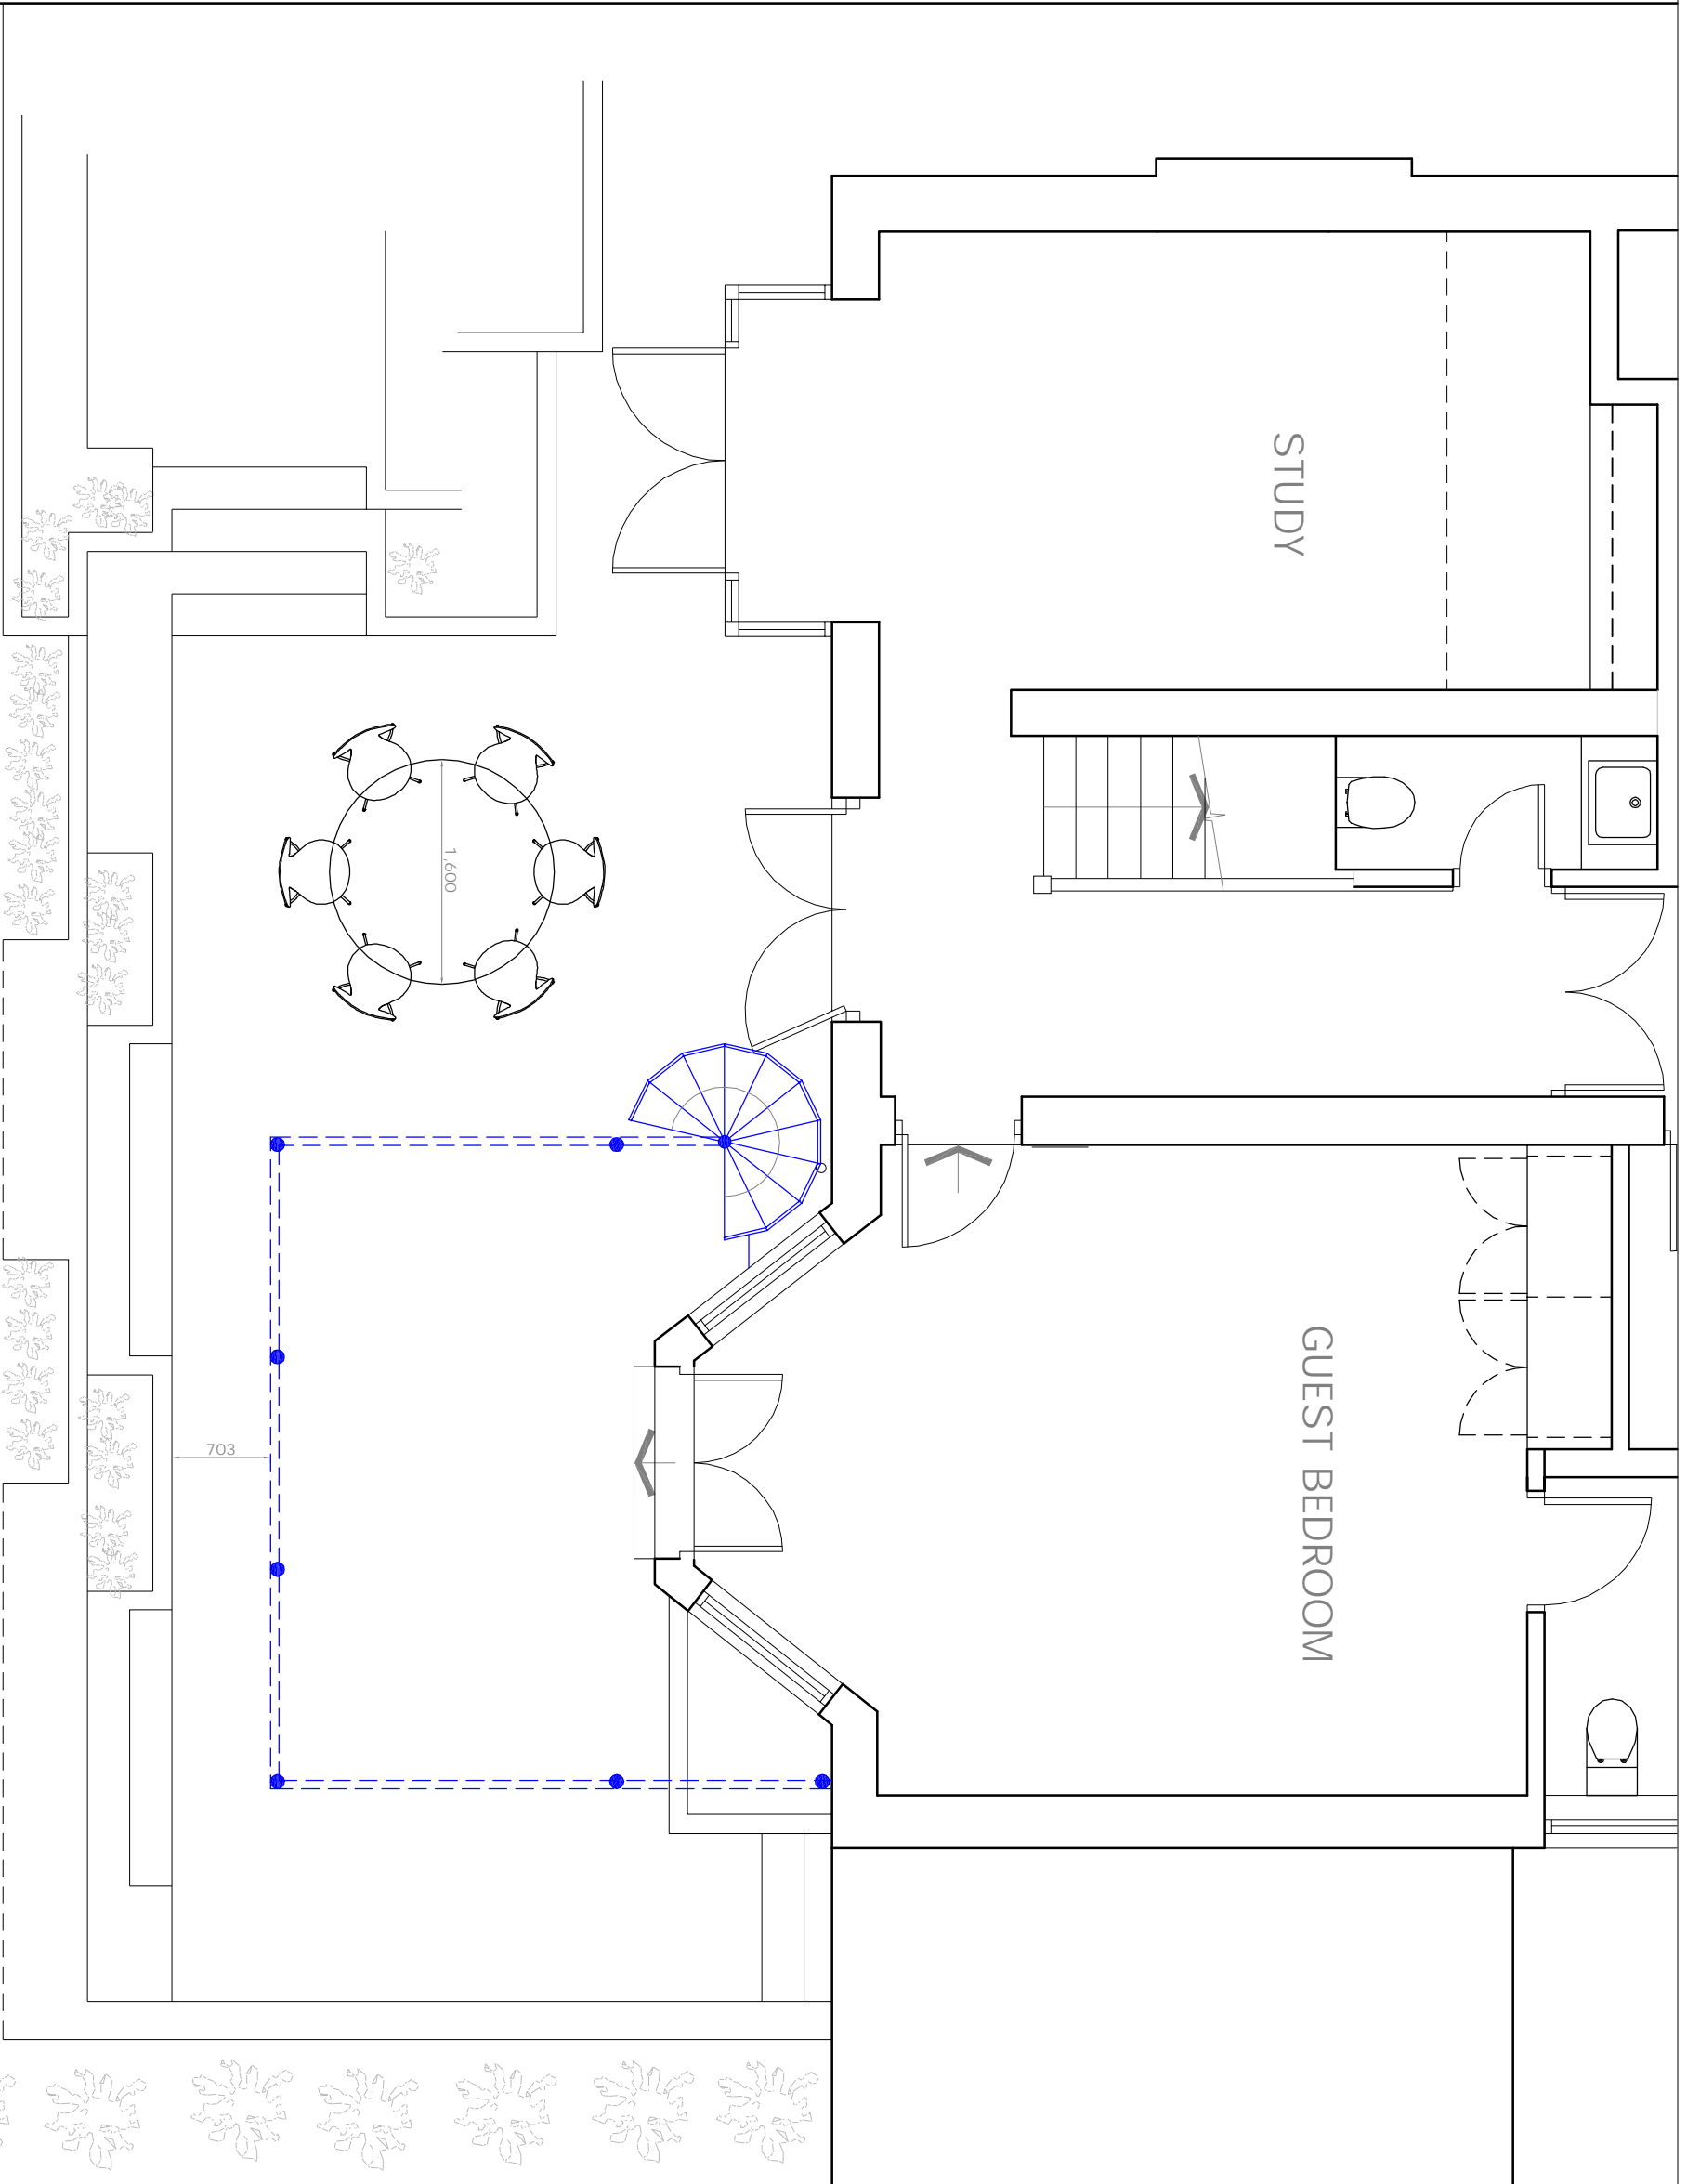

1,600


703

0m

5m

REVISIONS
REV. DATE REVISION NOTES:

KEY

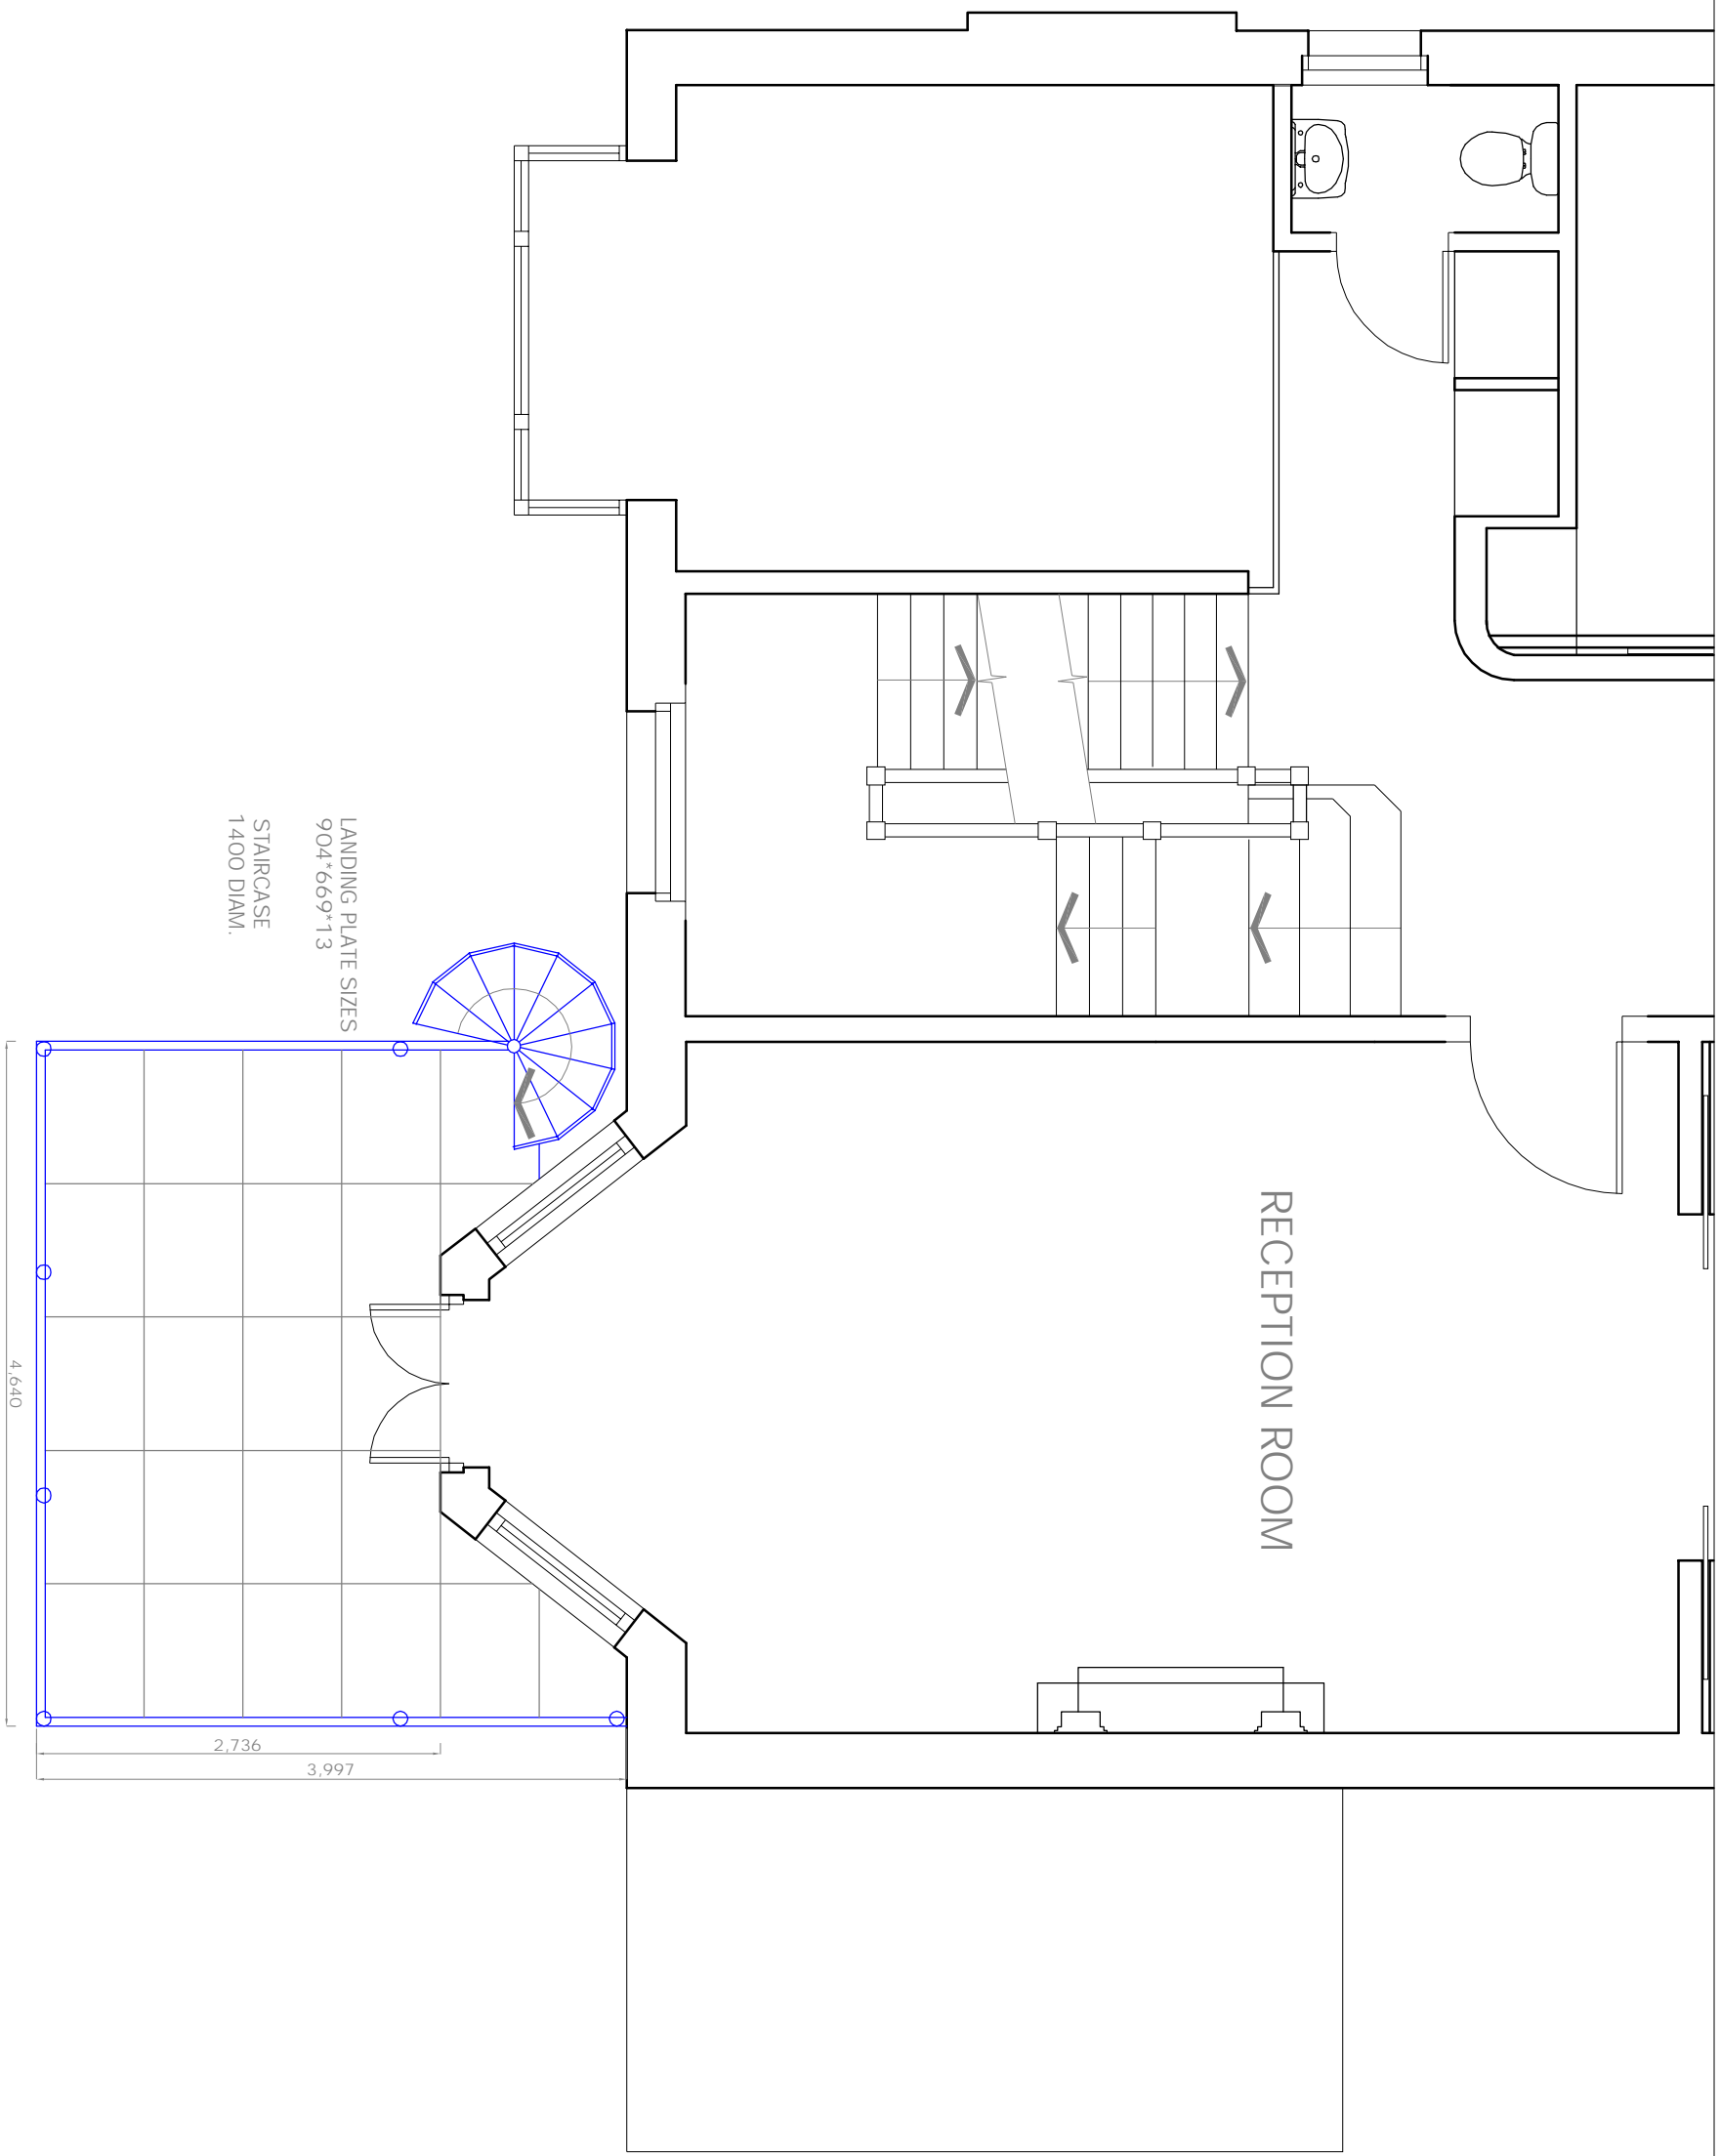

NOTES
1. Do not scale from this drawing
2. Report all drawing errors, omissions and discrepancies to the architect
3. Report all drawing errors, omissions and discrepancies to the architect

KASIA WHITFIELD DESIGN

KASIAWHITFIELD@GMAIL.COM
TEL: 07885053833
JOB

13 LANBOLLE ROAD
LONDON NW3 4HS

TITLE
PROPOSED UPPER GROUND FLOOR PLAN

DATE 2018.06.19 SCALE 1:50 @ A3 STATUS PLANNING
PROJECT NO. DRAWING NO. REVISION

LR13 GA03-50

0m 5m