

# Roof Plans

THIS DRAWING IS PROTECTED UNDER COPYRIGHT AND IS NOT TO BE REPRODUCED IN WHOLE OR PART UNLESS AUTHORISED BY K2 SPACE LTD

THIS DRAWING IS NOT TO BE SCALED  
THE GENERAL CONTRACTOR IS TO CHECK ALL DIMENSIONS AND NOTIFY THE PROJECT MANAGER OR DESIGNER OF ANY DISCREPANCIES OR OMISSIONS IMMEDIATELY

 PRINTED ON RECYCLABLE PAPER

NOTES

CLIENT APPROVAL/SIGN OFF

I confirm that the drawing is correct and can be passed to the relevant departments for specification, ordering, and installation.

SIGNED \_\_\_\_\_

DATE \_\_\_\_\_

A Balustrade Amended 12/06/18

REV DESCRIPTION DATE

K2 SPACE LTD  
Maple Business Centre  
144 Liverpool Road  
London  
N1 1LA  
T: 020 7697 4670  
F: 020 7697 4609  
info@k2space.co.uk  
www.k2space.co.uk



DRAWING STATUS

Proposed

CLIENT

Bericote

PROJECT

8 Tottenham Mews  
Fitzrovia, London W1T 4AE

TITLE


Existing / Proposed Roof Plan

DRAWING DATE SCALE REVISION


12/06/2018 1:25@A1 A

Dwg No. 1259\_Bericote\_04\_RP DRAWN CA

FILE NAME 1259\_Bericote\_Rev A.dwg

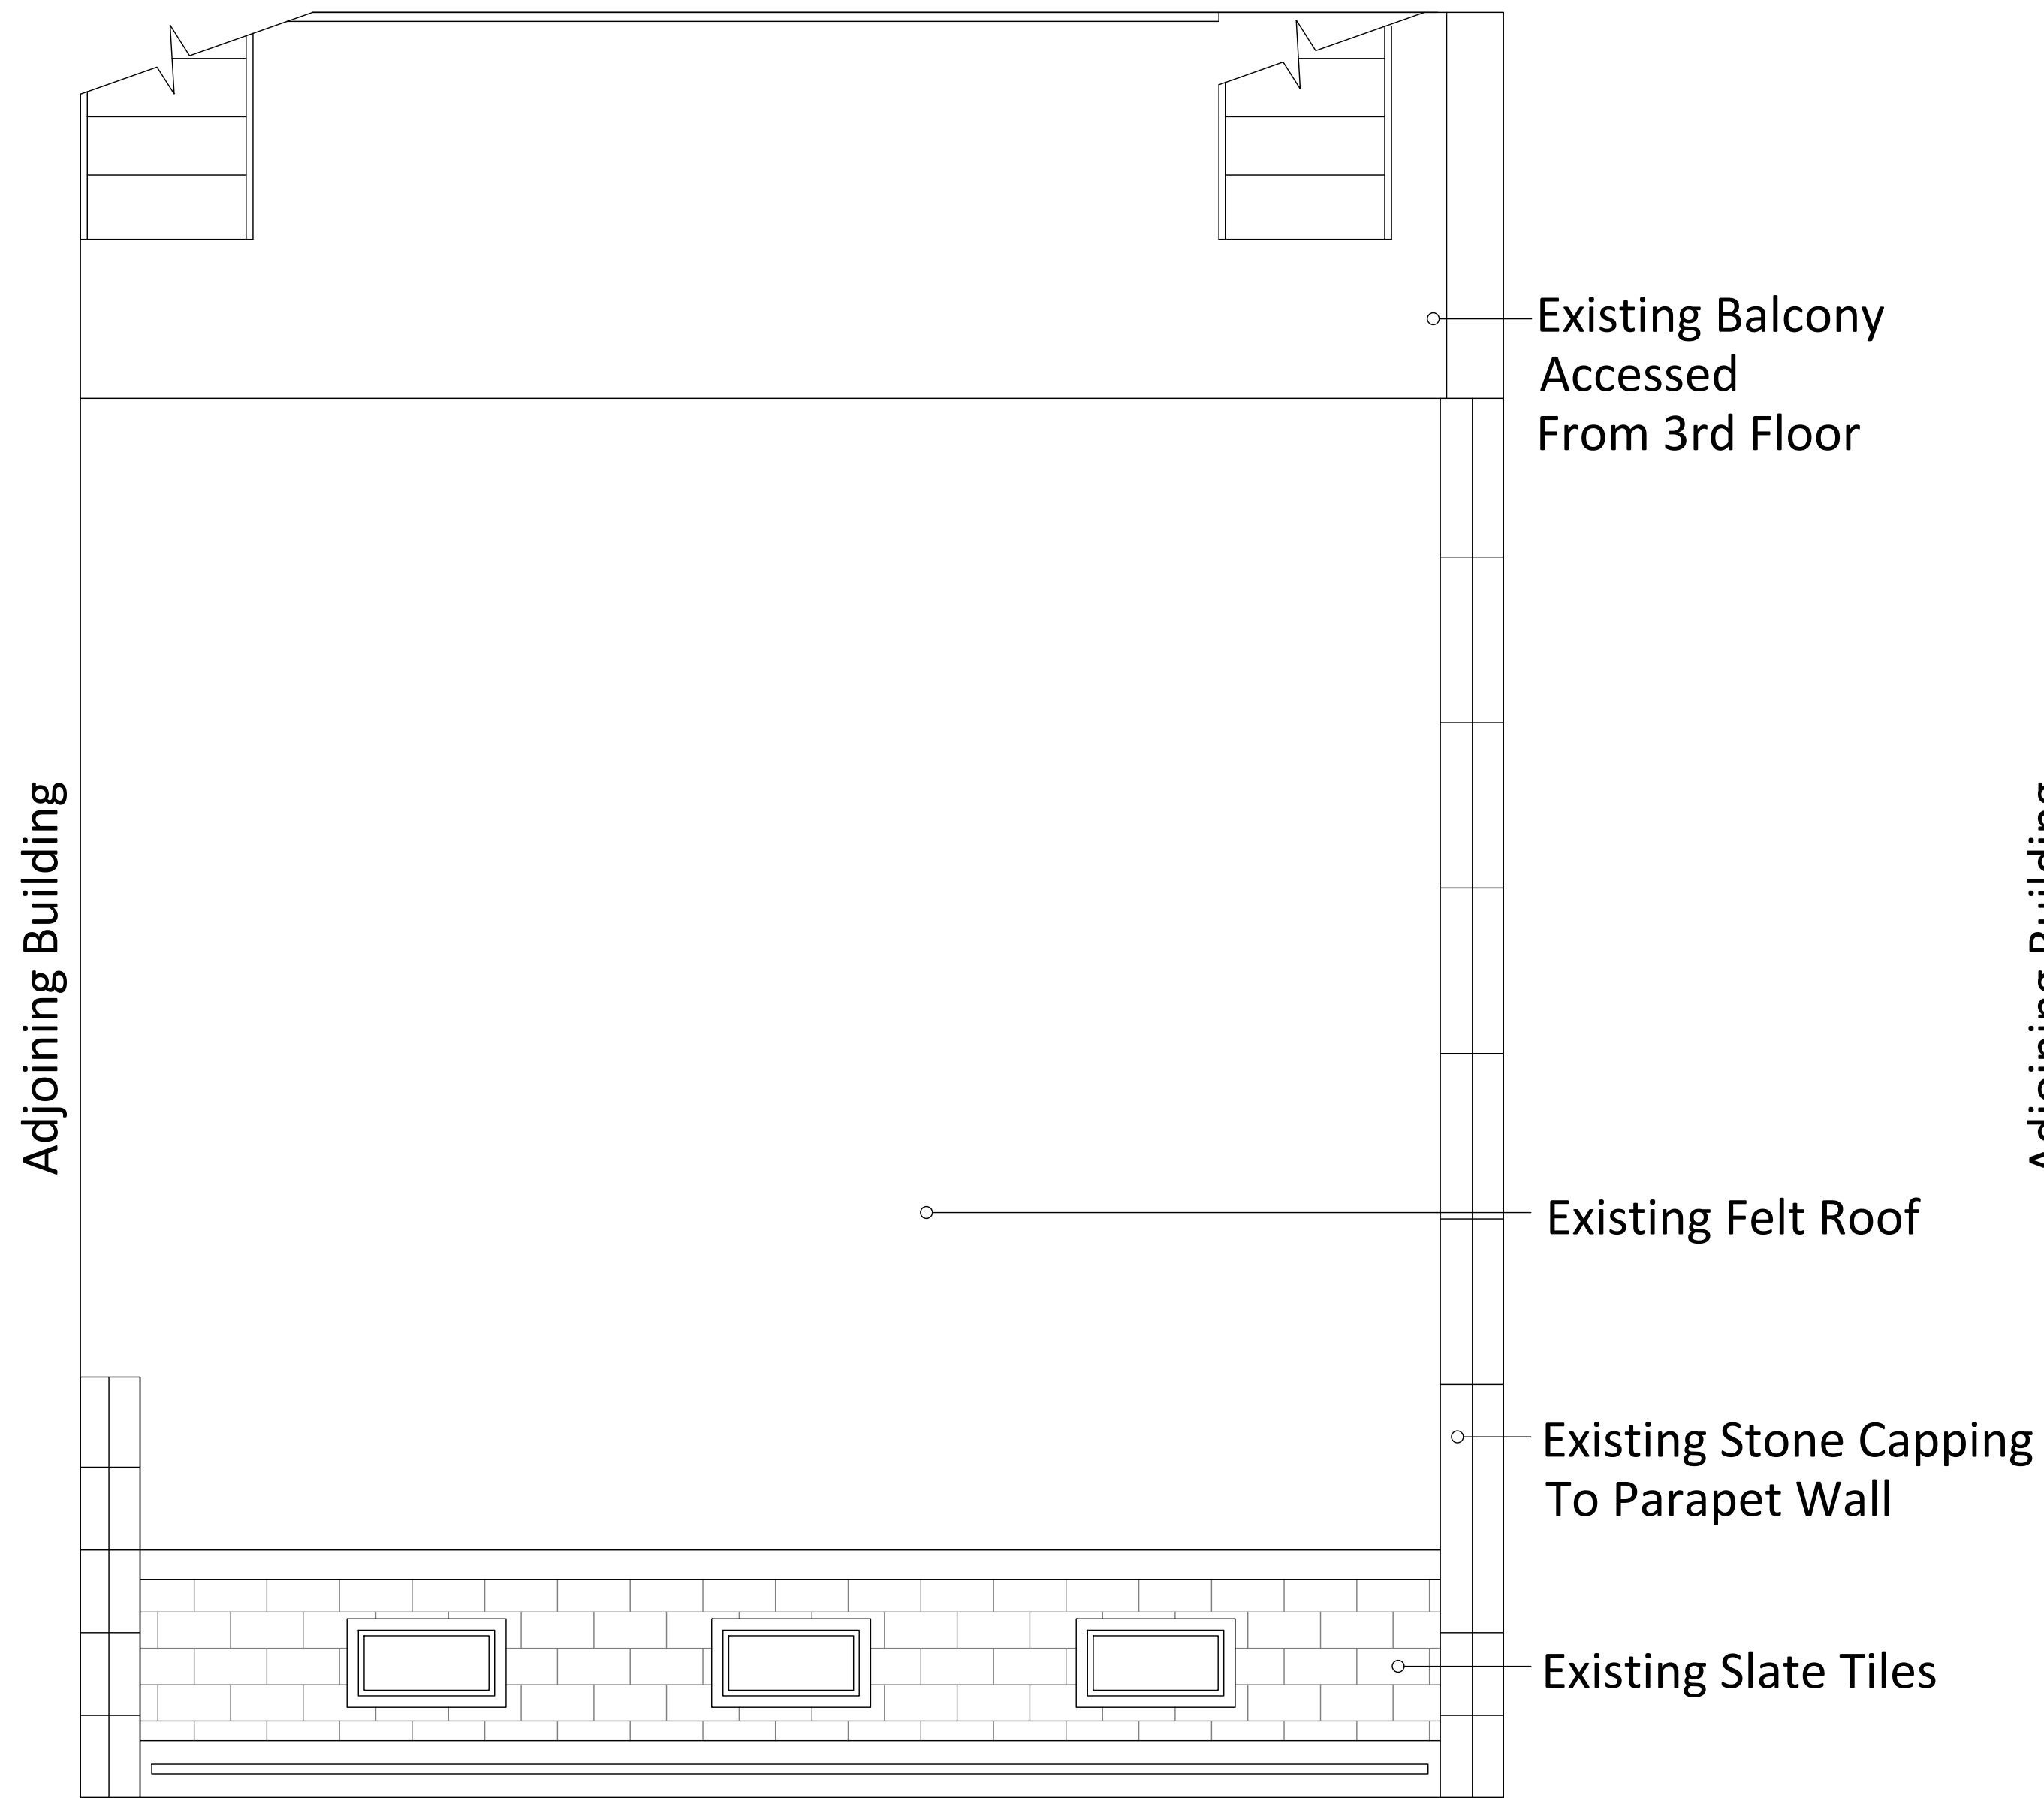

Existing Roof Plan

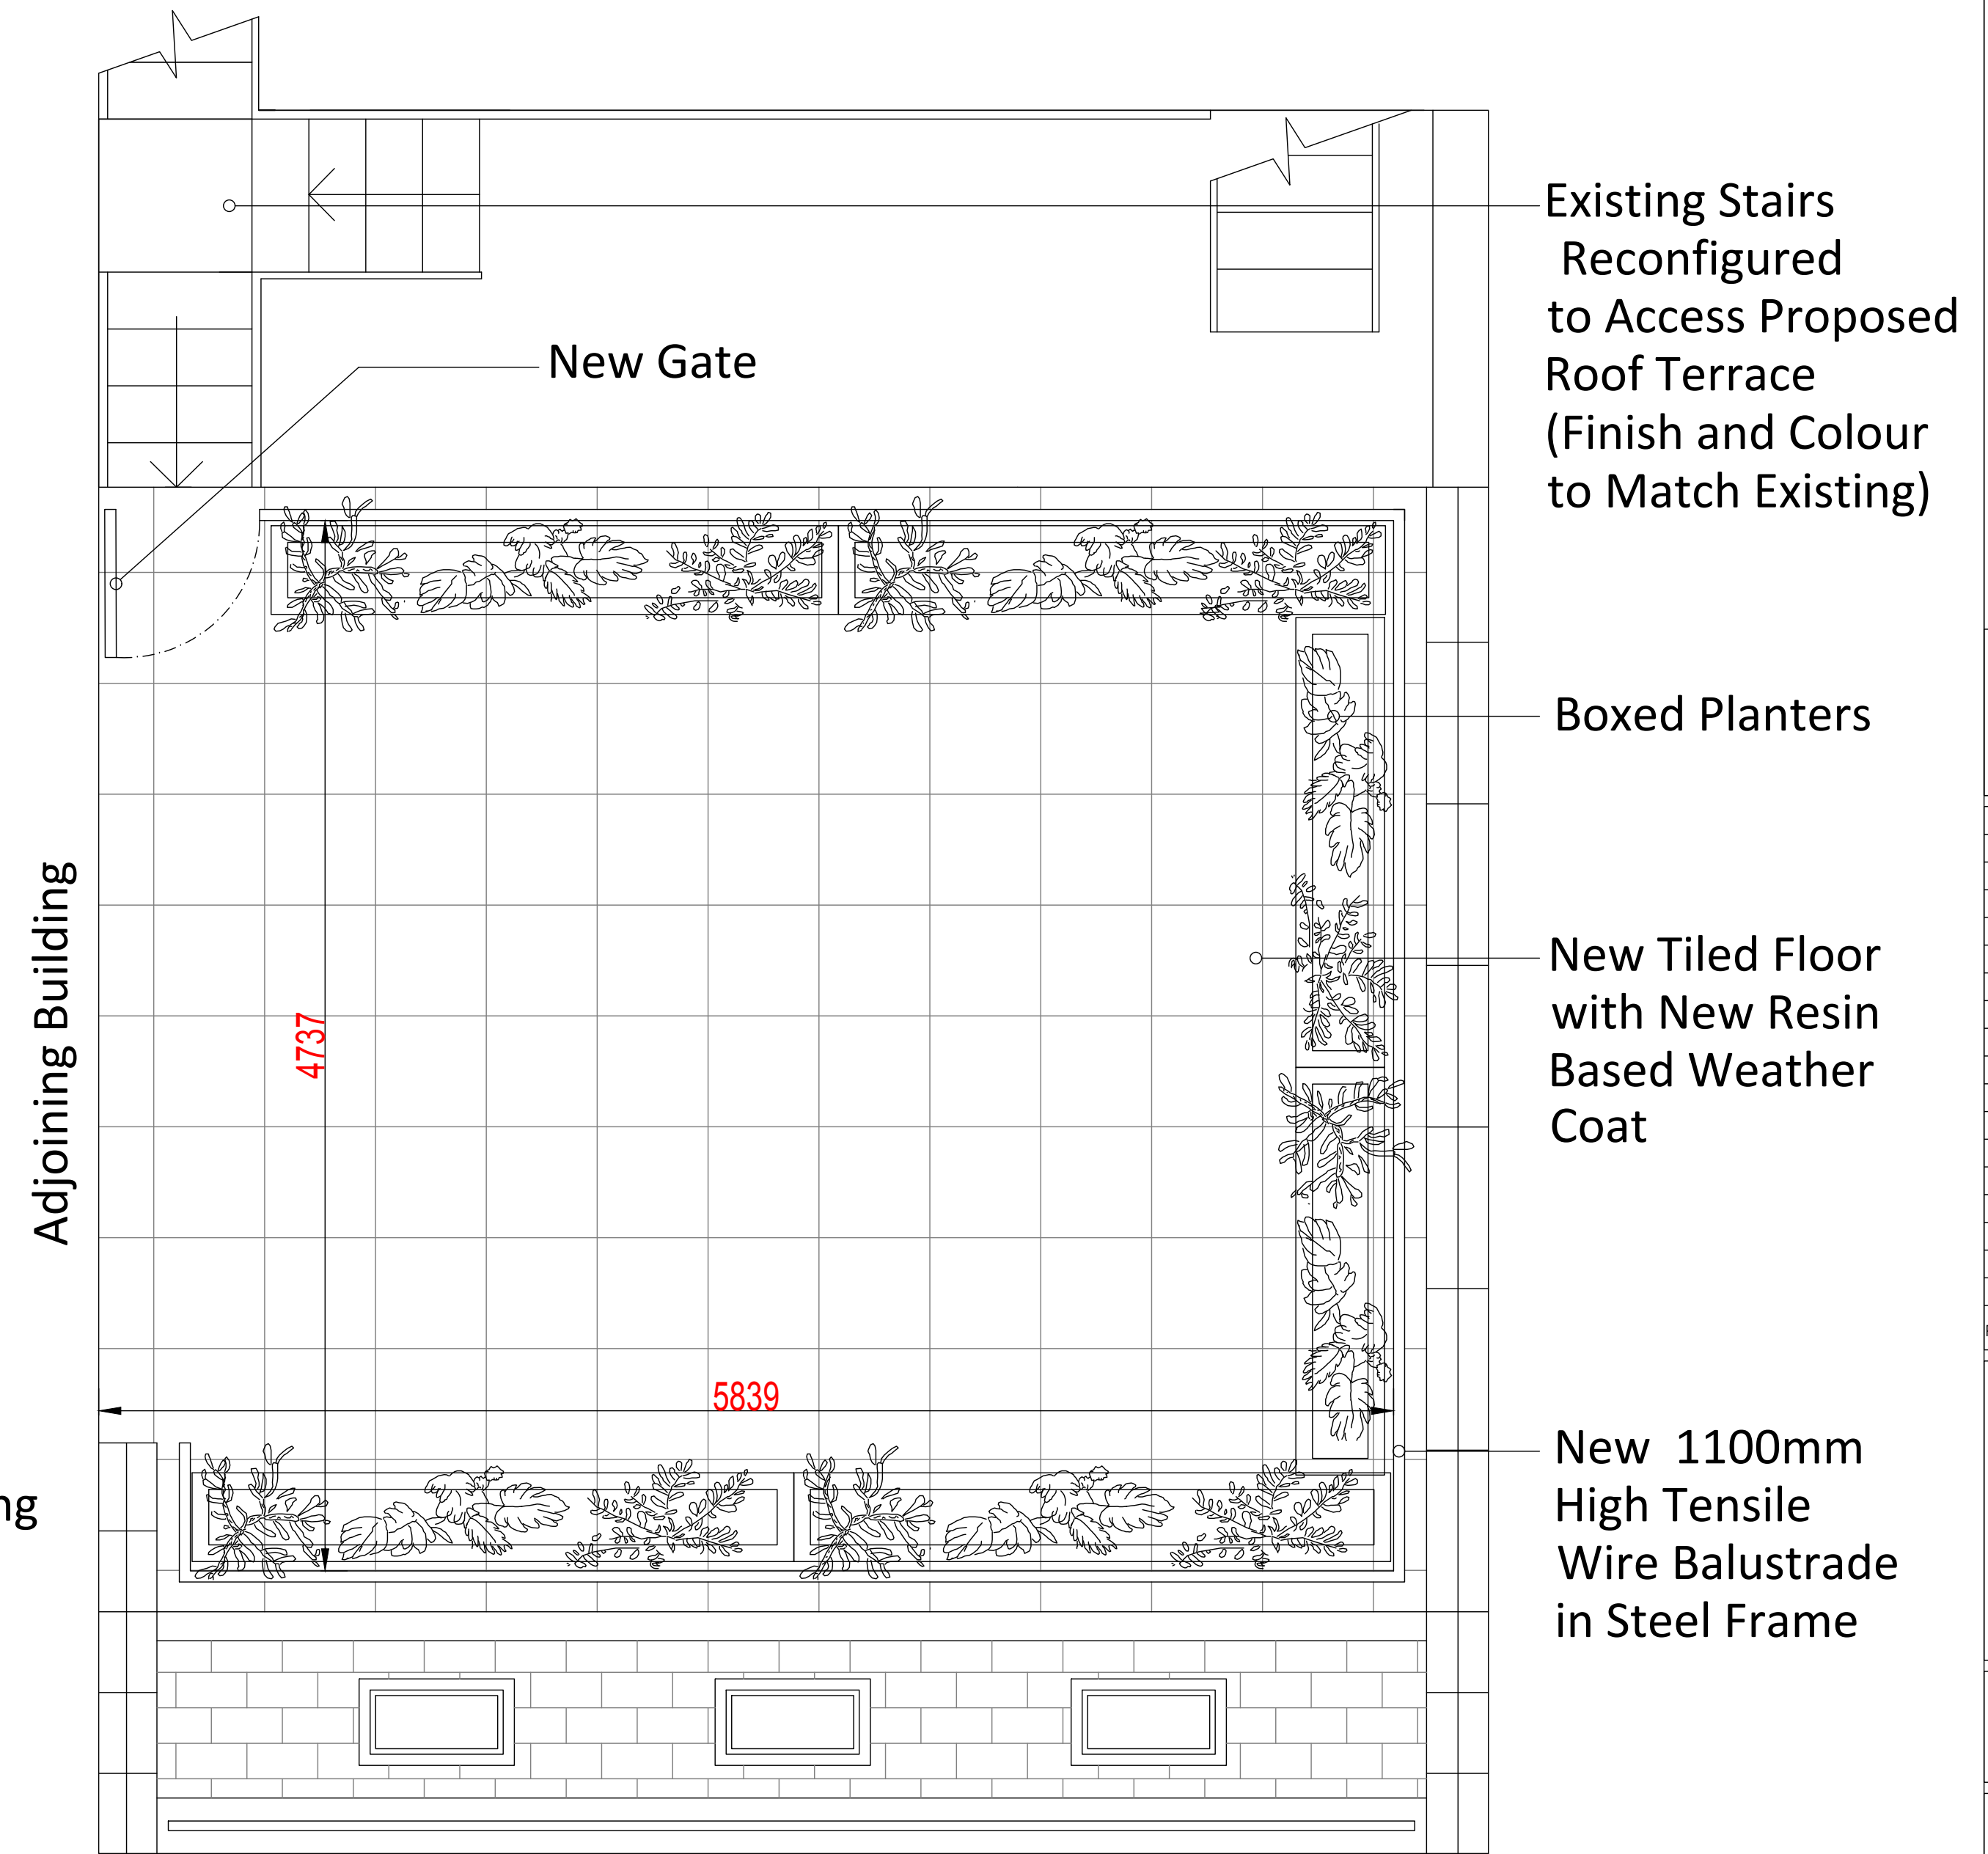

Proposed Roof Plan

