




NORTH ELEVATION SCALE 1:100

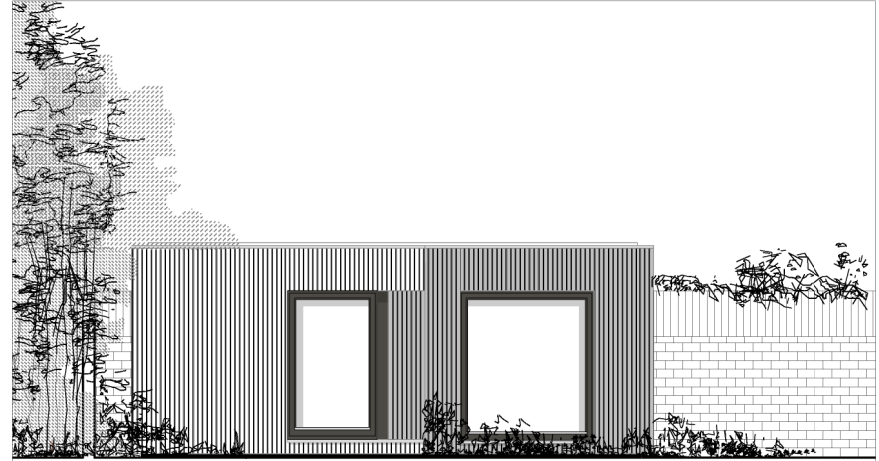

EAST ELEVATION SCALE 1:100

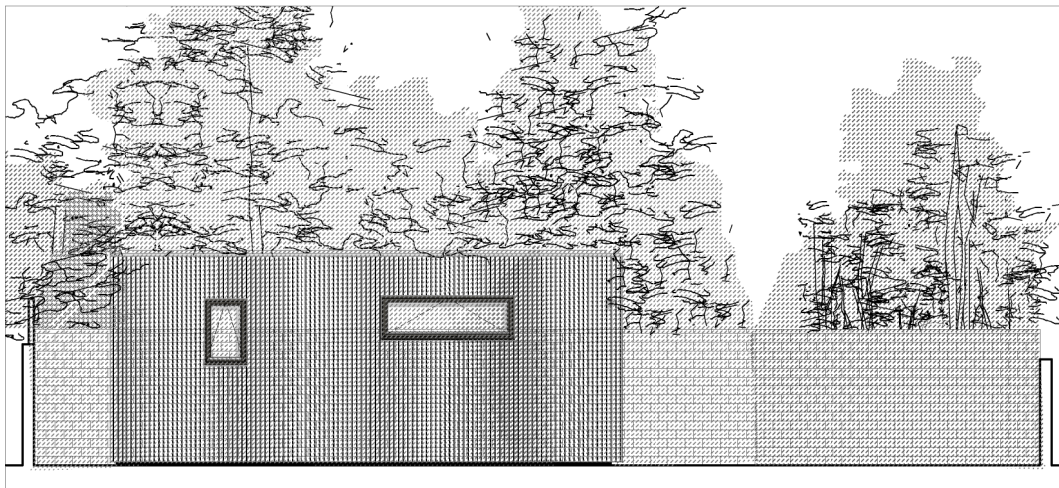

SOUTH ELEVATION SCALE 1:100

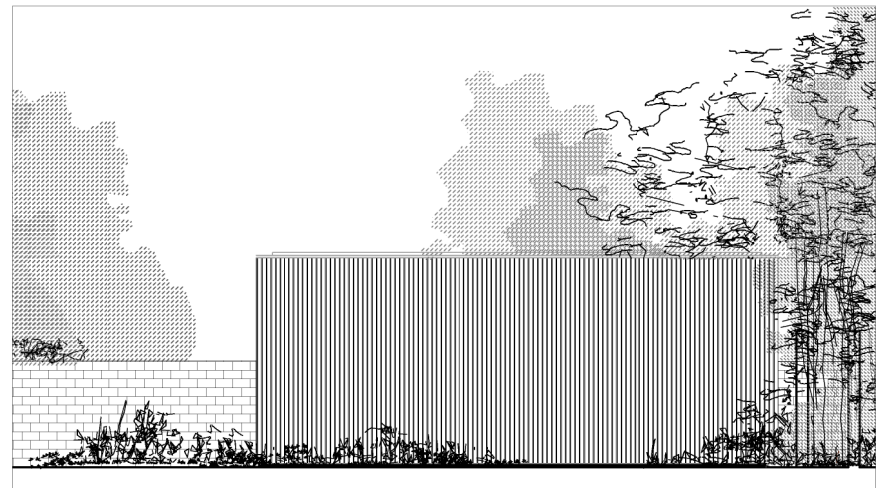

WEST ELEVATION SCALE 1:100



PROPOSED ELEVATIONS
SCALE 1:100



DRAWING PROPOSED ELEVATION	NOTES
STATUS PLANNING	

DRAWN BY ZK	CHECKED BY	SCALE 1/100 @ A4	DATE 20.06.2018
DRAWING NUMBER 1815.PL.03		REVISION A	

PROJECT MIRIUM RYLEY	SITE ADDRESS 59D BROADHURST GARDENS LONDON NW6 3QT
STAGE PLANNING	

ecospace
architecture, naturally

5A/6A ILLIFFE YARD
LONDON SE17 3QA
T: 020 7703 4004
F: 020 7708 4750
E: info@ecospacestudios.com