


- Existing brick facade
- Existing glassing with manifestation
- Existing matt black full height automatic operable door
- Existing matt black cladding

**EXISTING FRONT ELEVATION A**  
 SCALE 1:50

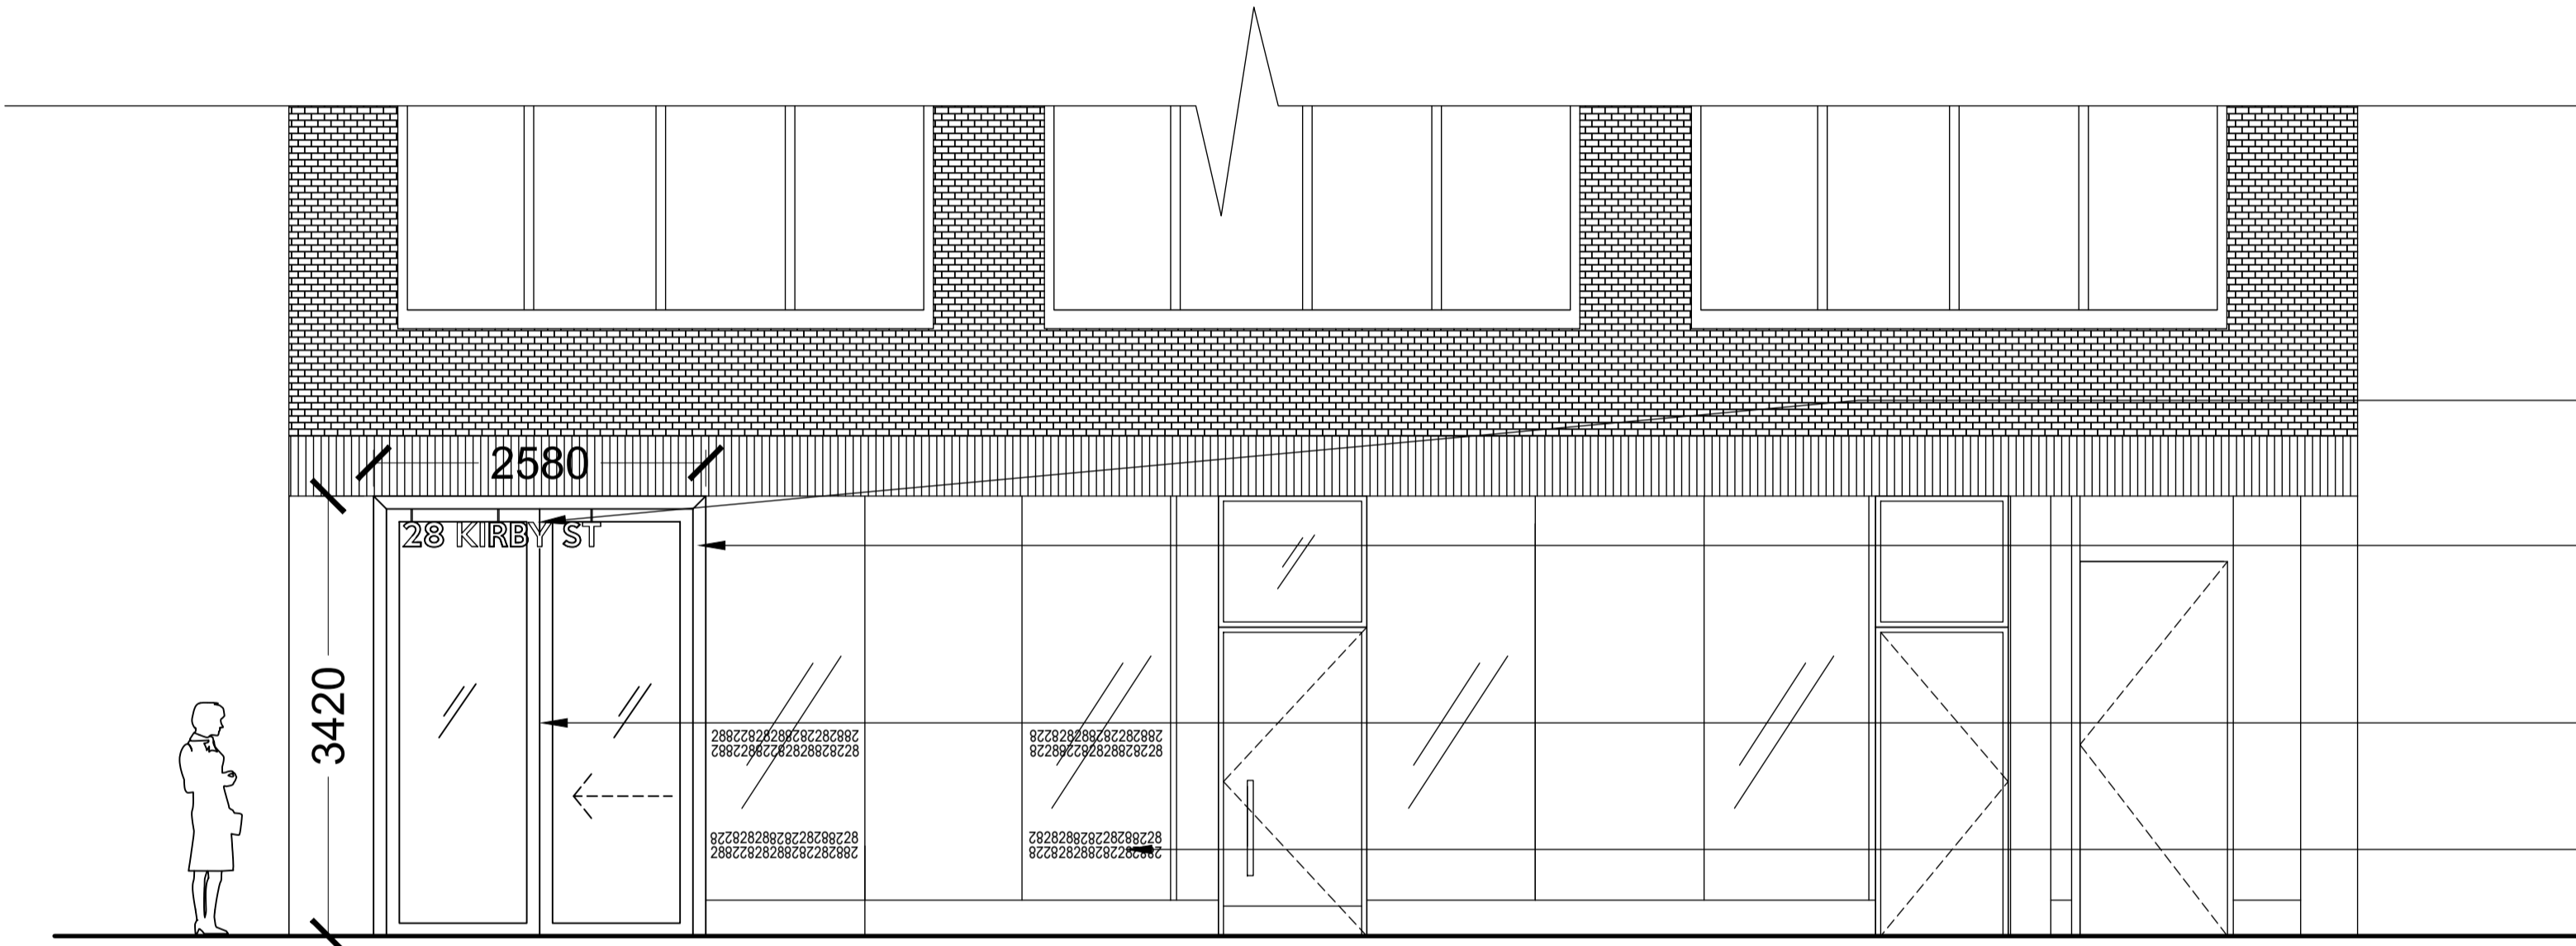


**EXISTING FRONT ELEVATION PHOTO**  
 SCALE 1:50



- New drop down back frame internal illuminated signage refer to drawing 1164 DT-X-01 REV P01
- New full height canopy with bevel edge in matt black
- New full height matt black automatic sliding door
- New manifestation in frosted white and copper colour

**PROPOSED FRONT ELEVATION A**  
 SCALE 1:50

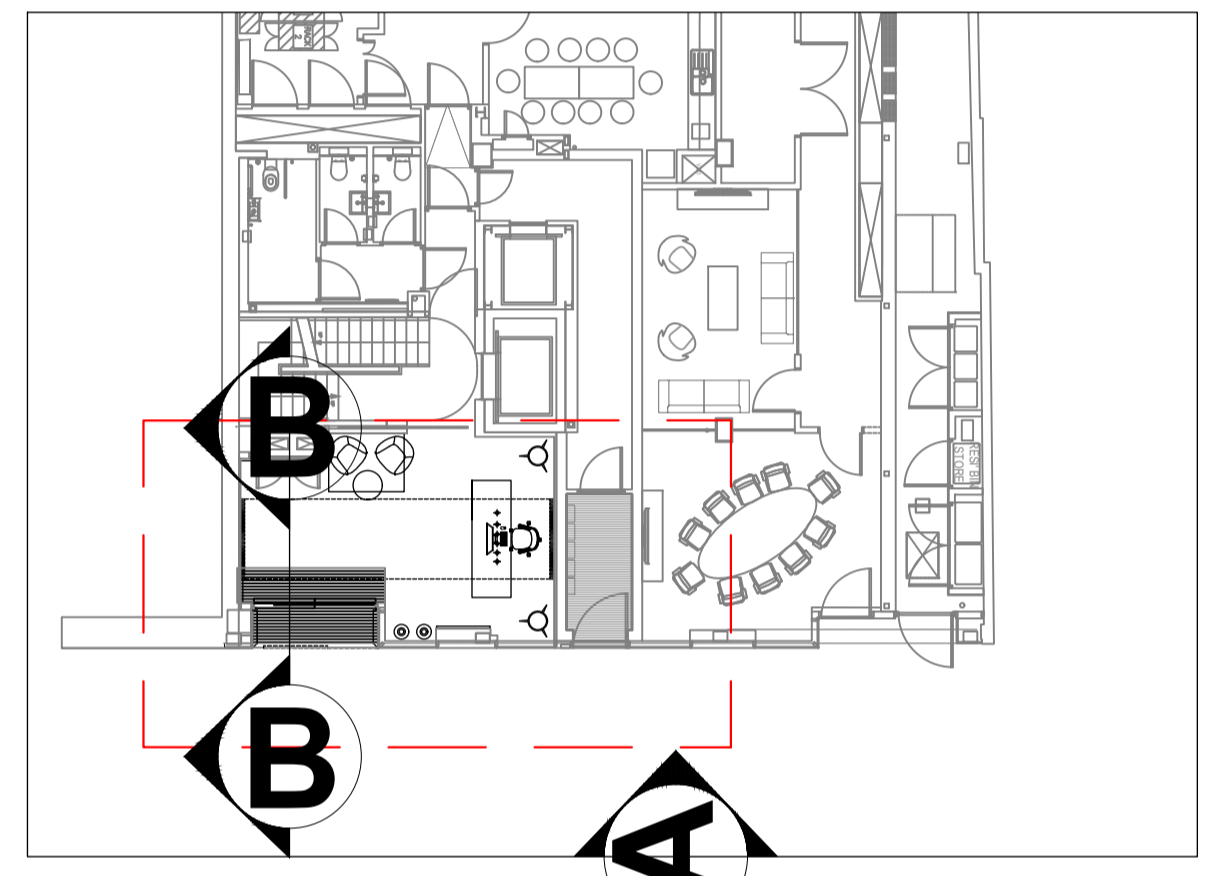

**KEY PLAN**  
 SCALE 1:100

Mark	Revision	Drawn	Date	Checked



**RESONATE**  
 INTERIOR ARCHITECTURE

1 Paris Garden  
 London  
 SE1 9NU  
 T: 0203 9068000  
 E: info@resonateinteriors.com  
 www.resonateinteriors.com

Client's name  
**Eyre Estates**

Job title  
**28 - 30 Kirby Street**


Drawing title  
**Existing & Proposed Front Elevation**

Scale  
**1:50 / 1:100 @ A1**

Drawn	Checked	Date
KW	PS	20.06.18

Job No	Drawing No	Rev
1164	EL-G-01	01

Status  
**PRELIMINARY**

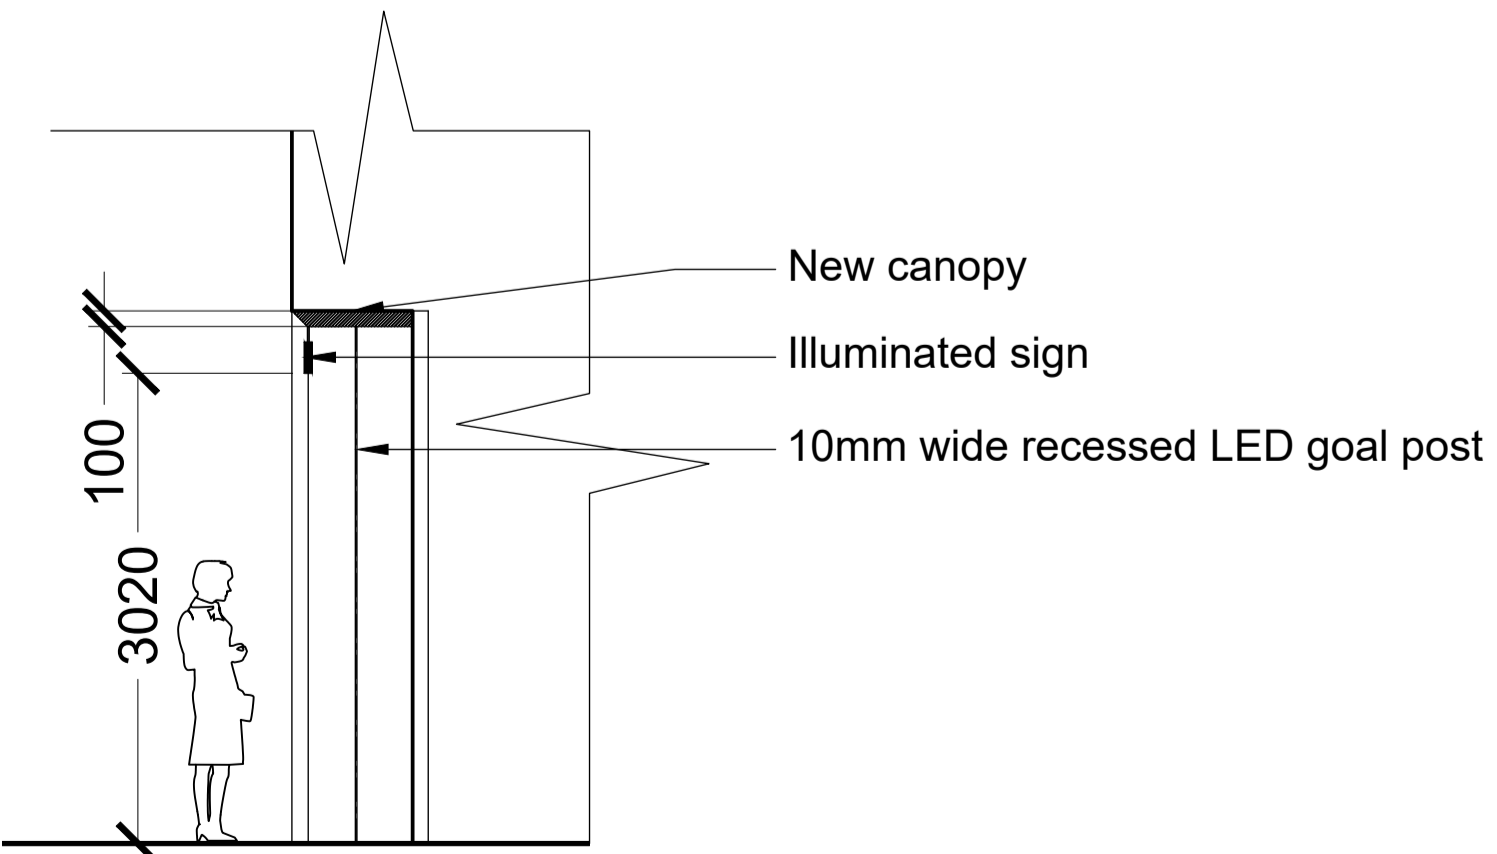

**PROPOSED SECTION BB**  
 SCALE 1:50