

LETTER DETAIL 1
 SCALE 1:05



LETTER DETAIL 2
 SCALE 1:05

LETTER SIDE ELEVATION
 SCALE 1:50

Mark	Revision	Drawn	Date	Checked

RESONATE
 INTERIOR ARCHITECTURE

1 Paris Garden
 London
 SE1 9NU
 T: 0203 9068000
 E: info@resonateinteriors.com
 www.resonateinteriors.com

Client's name
Eyre Estates

Job title
28 - 30 Kirby Street

Drawing title
Proposed external illuminated signage


Scale
1:05 / 1:100 @ A1

Drawn	Checked	Date
KW	PS	20.06.18
Job No	Drawing No	Rev
1164	DT-X-01	01

Status
PRELIMINARY



PHOTO FOR REFERENCE ONLY
 NOT TO SCALE

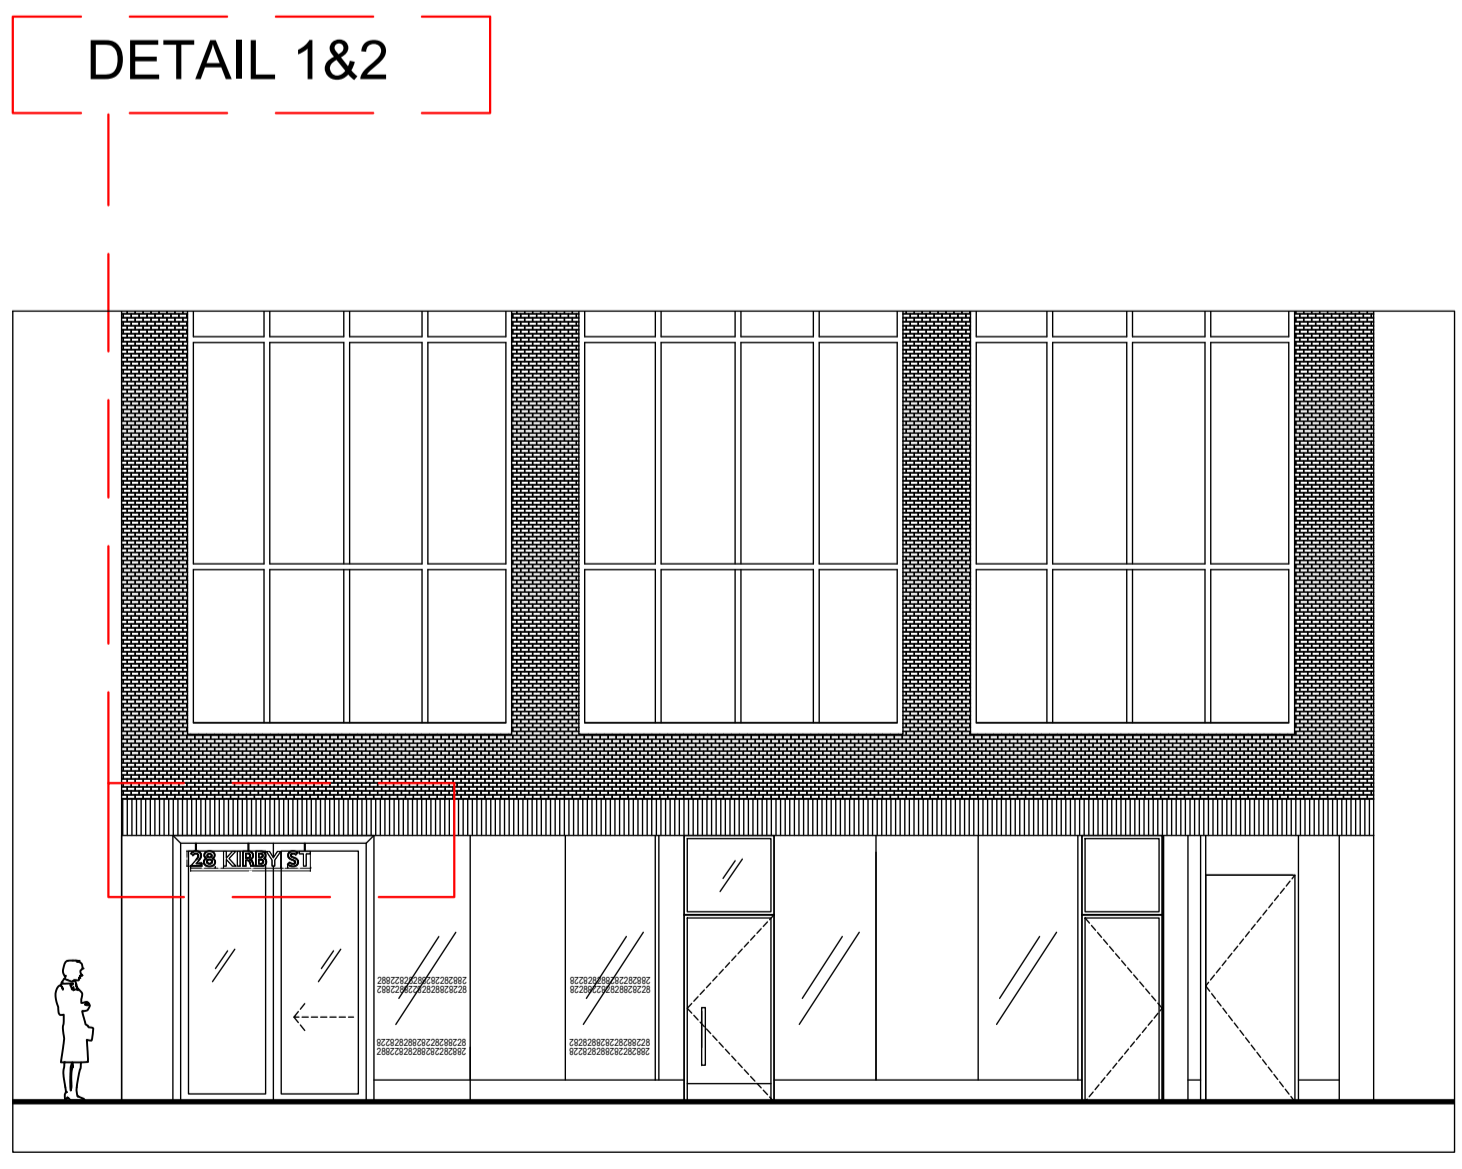

FRONT ELEVATION
 SCALE 1:100