




FIRST FLOOR PART ELEVATION.

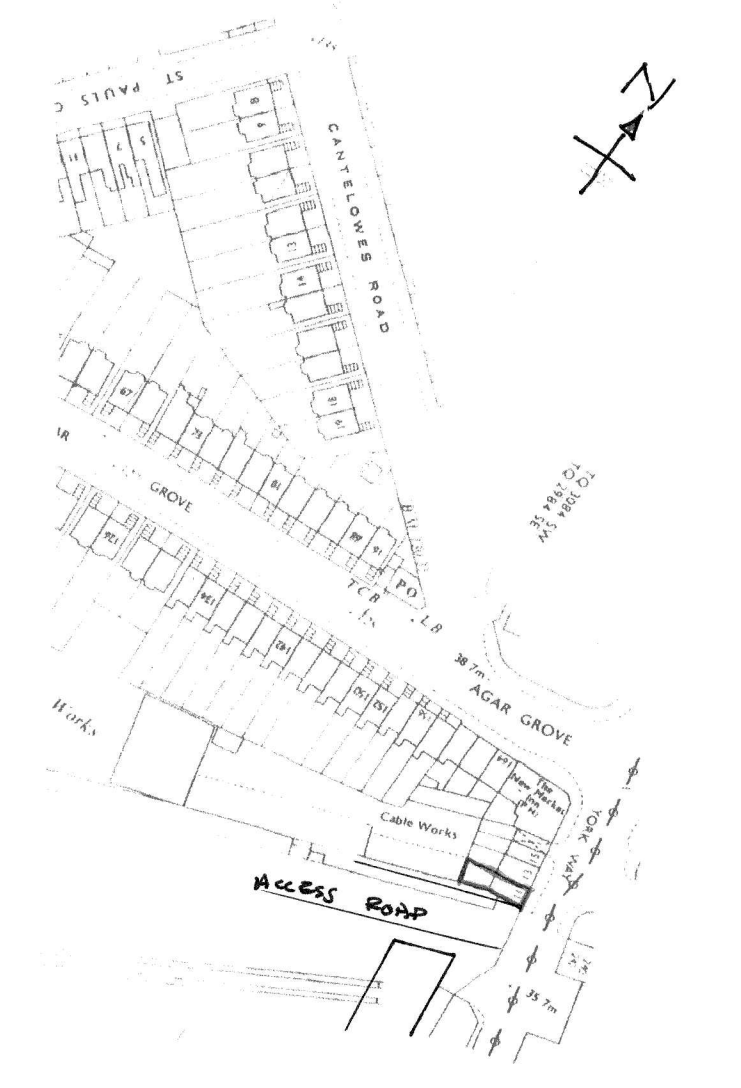

SITE LOCATION PLAN 1:1250

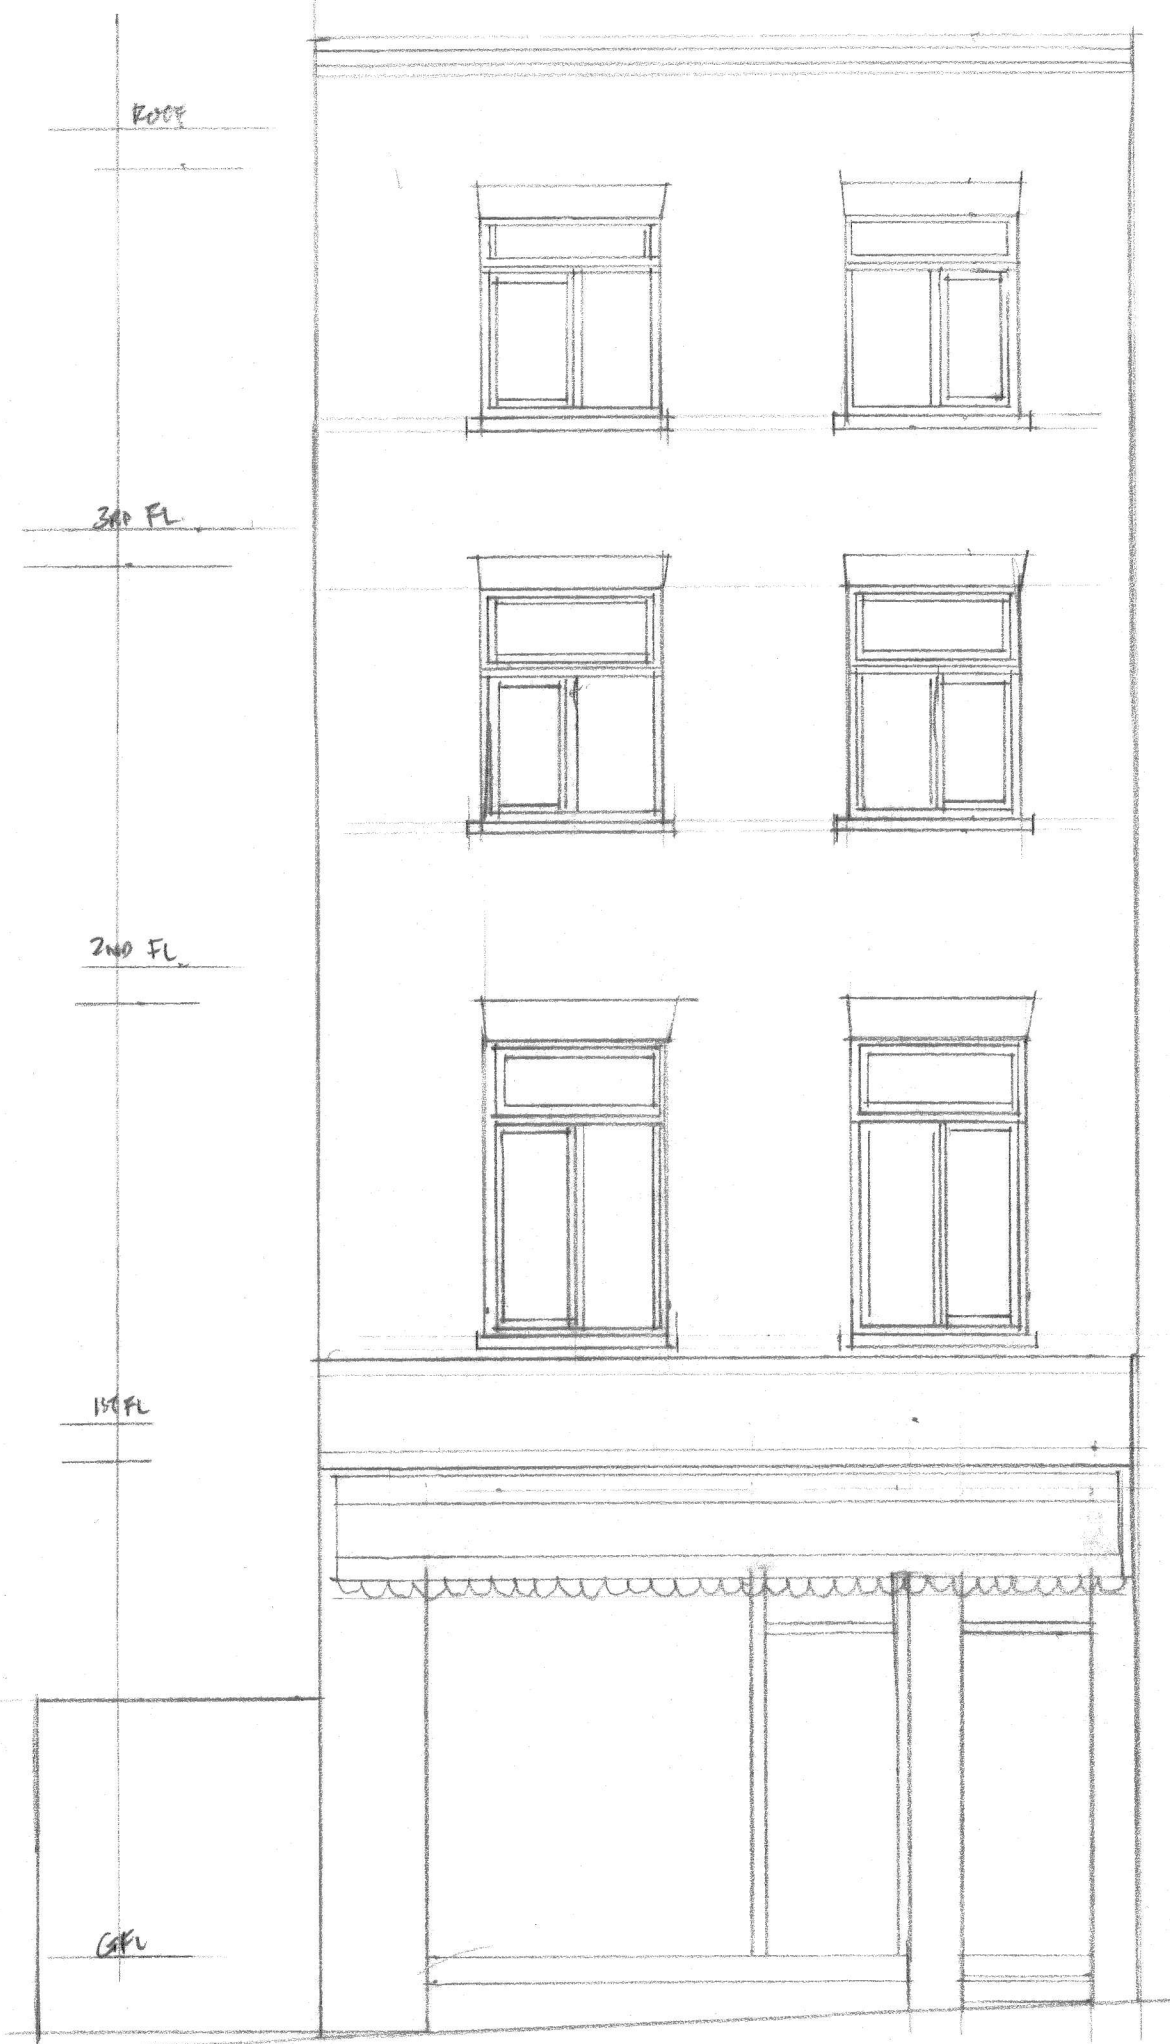


FRONT ELEVATION.

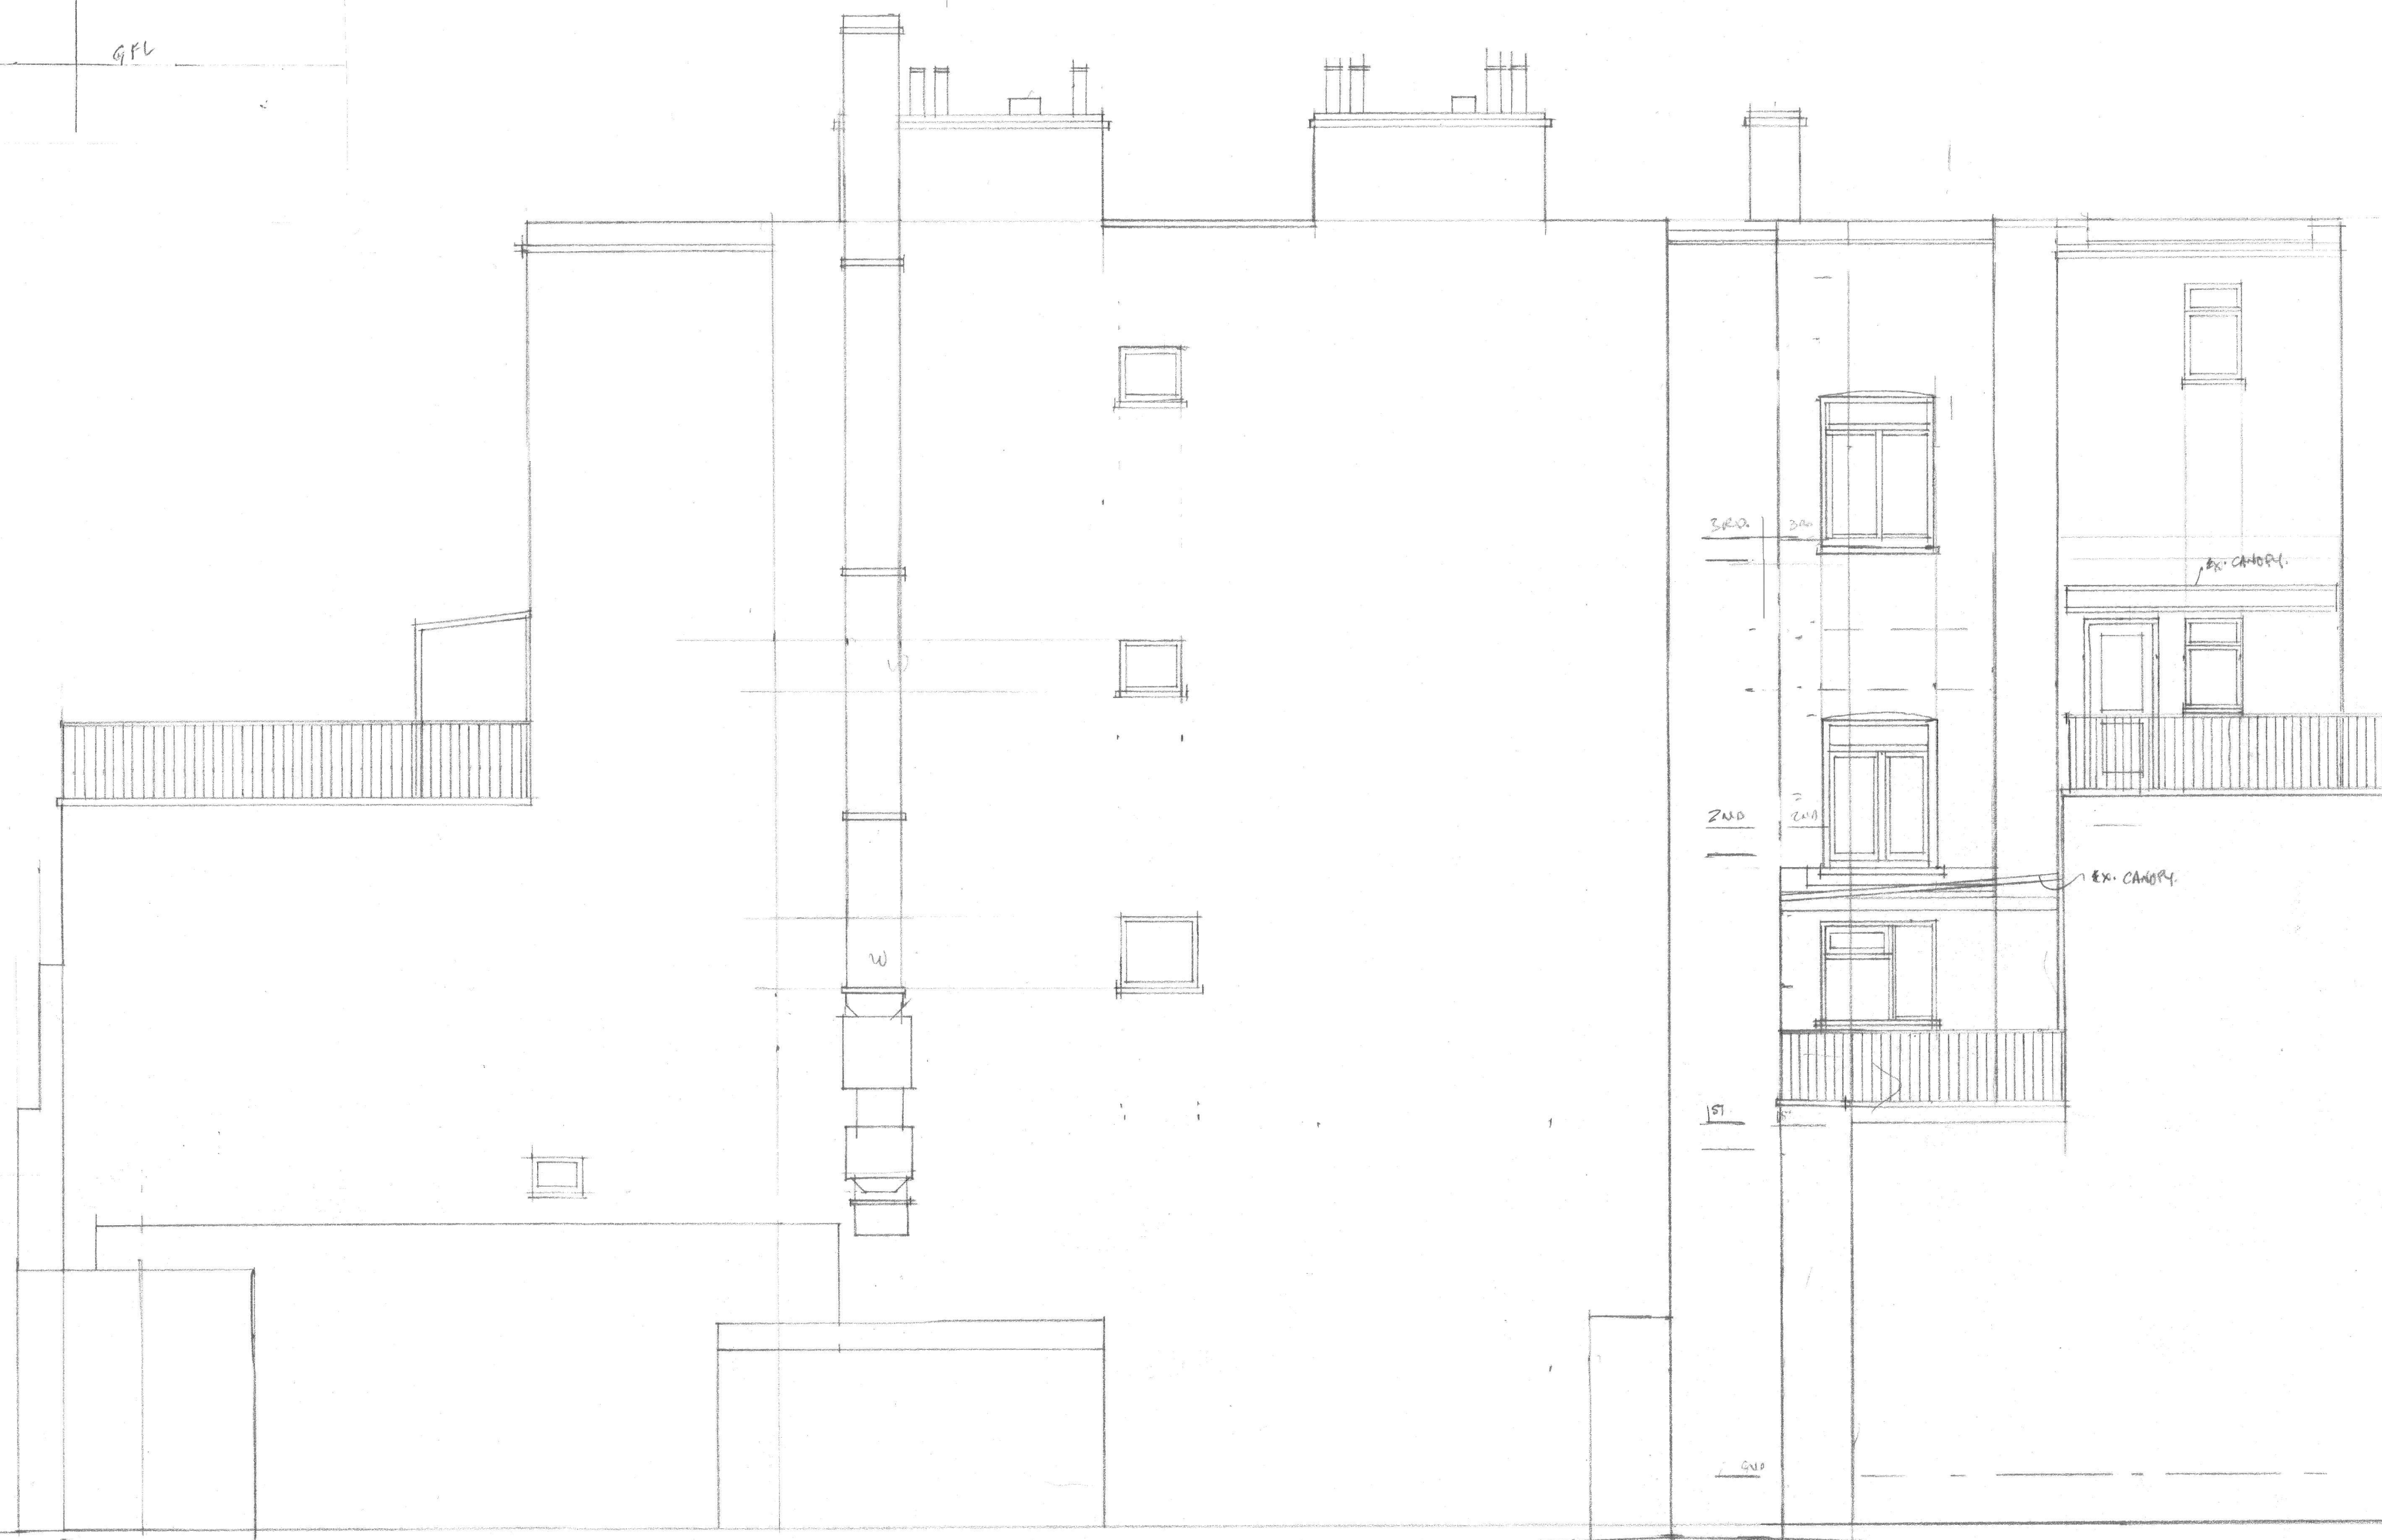

SIDE ELEVATION

REAR ELEVATION

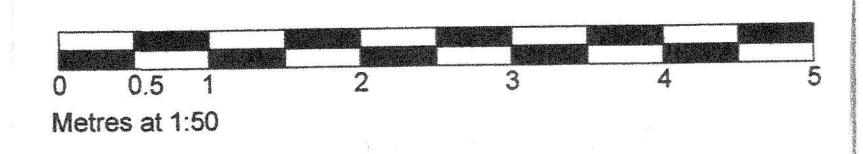

DRG N° 2535/EX/01
 ELEVATIONS AS EXISTING
 RE - 11 YORK WAY
 CAMPDEN, LONDON
 SCALE 1:50 ANGUS BROWN ARCHITECTS