




FIRST FLOOR PART ELEVATION.

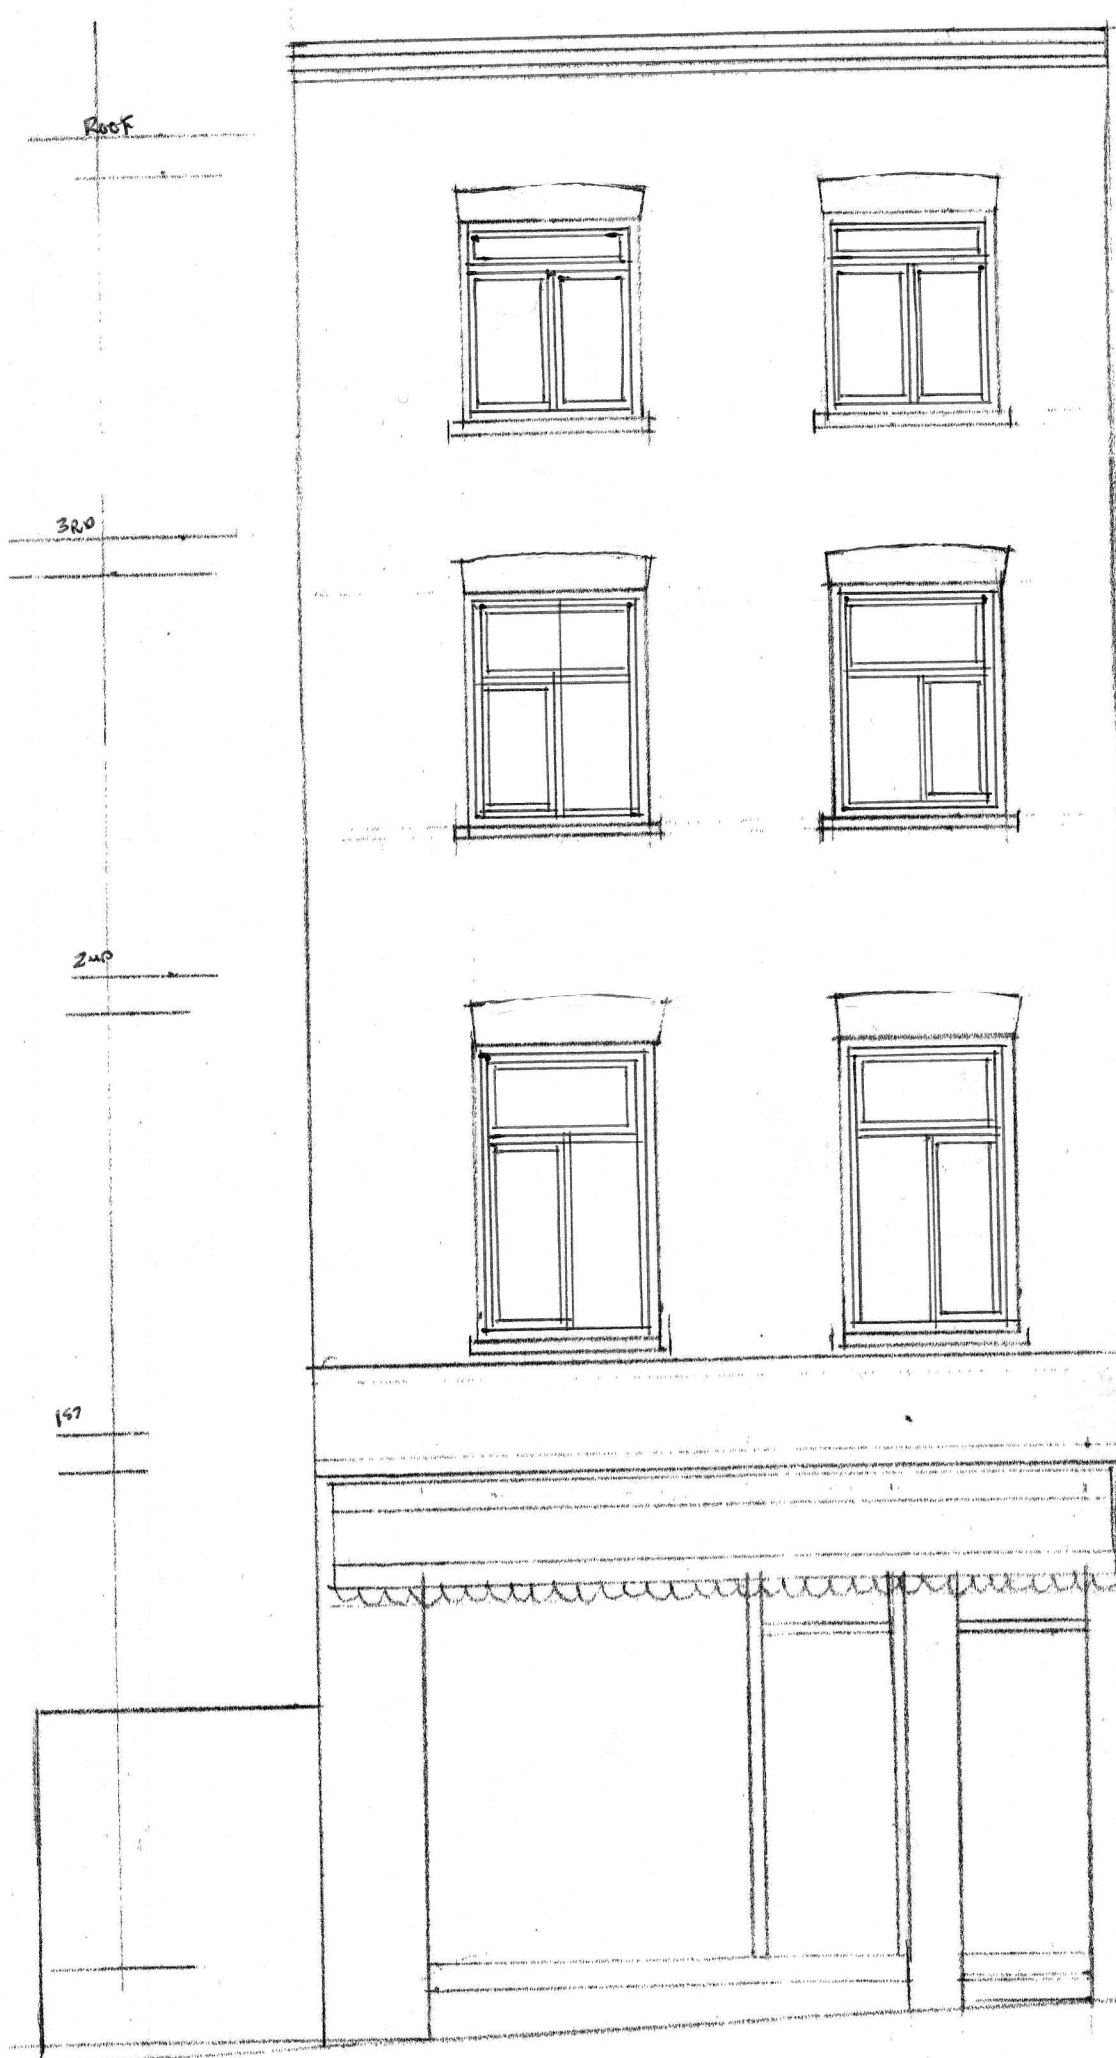


FRONT ELEVATION as Existing / PROPOSED

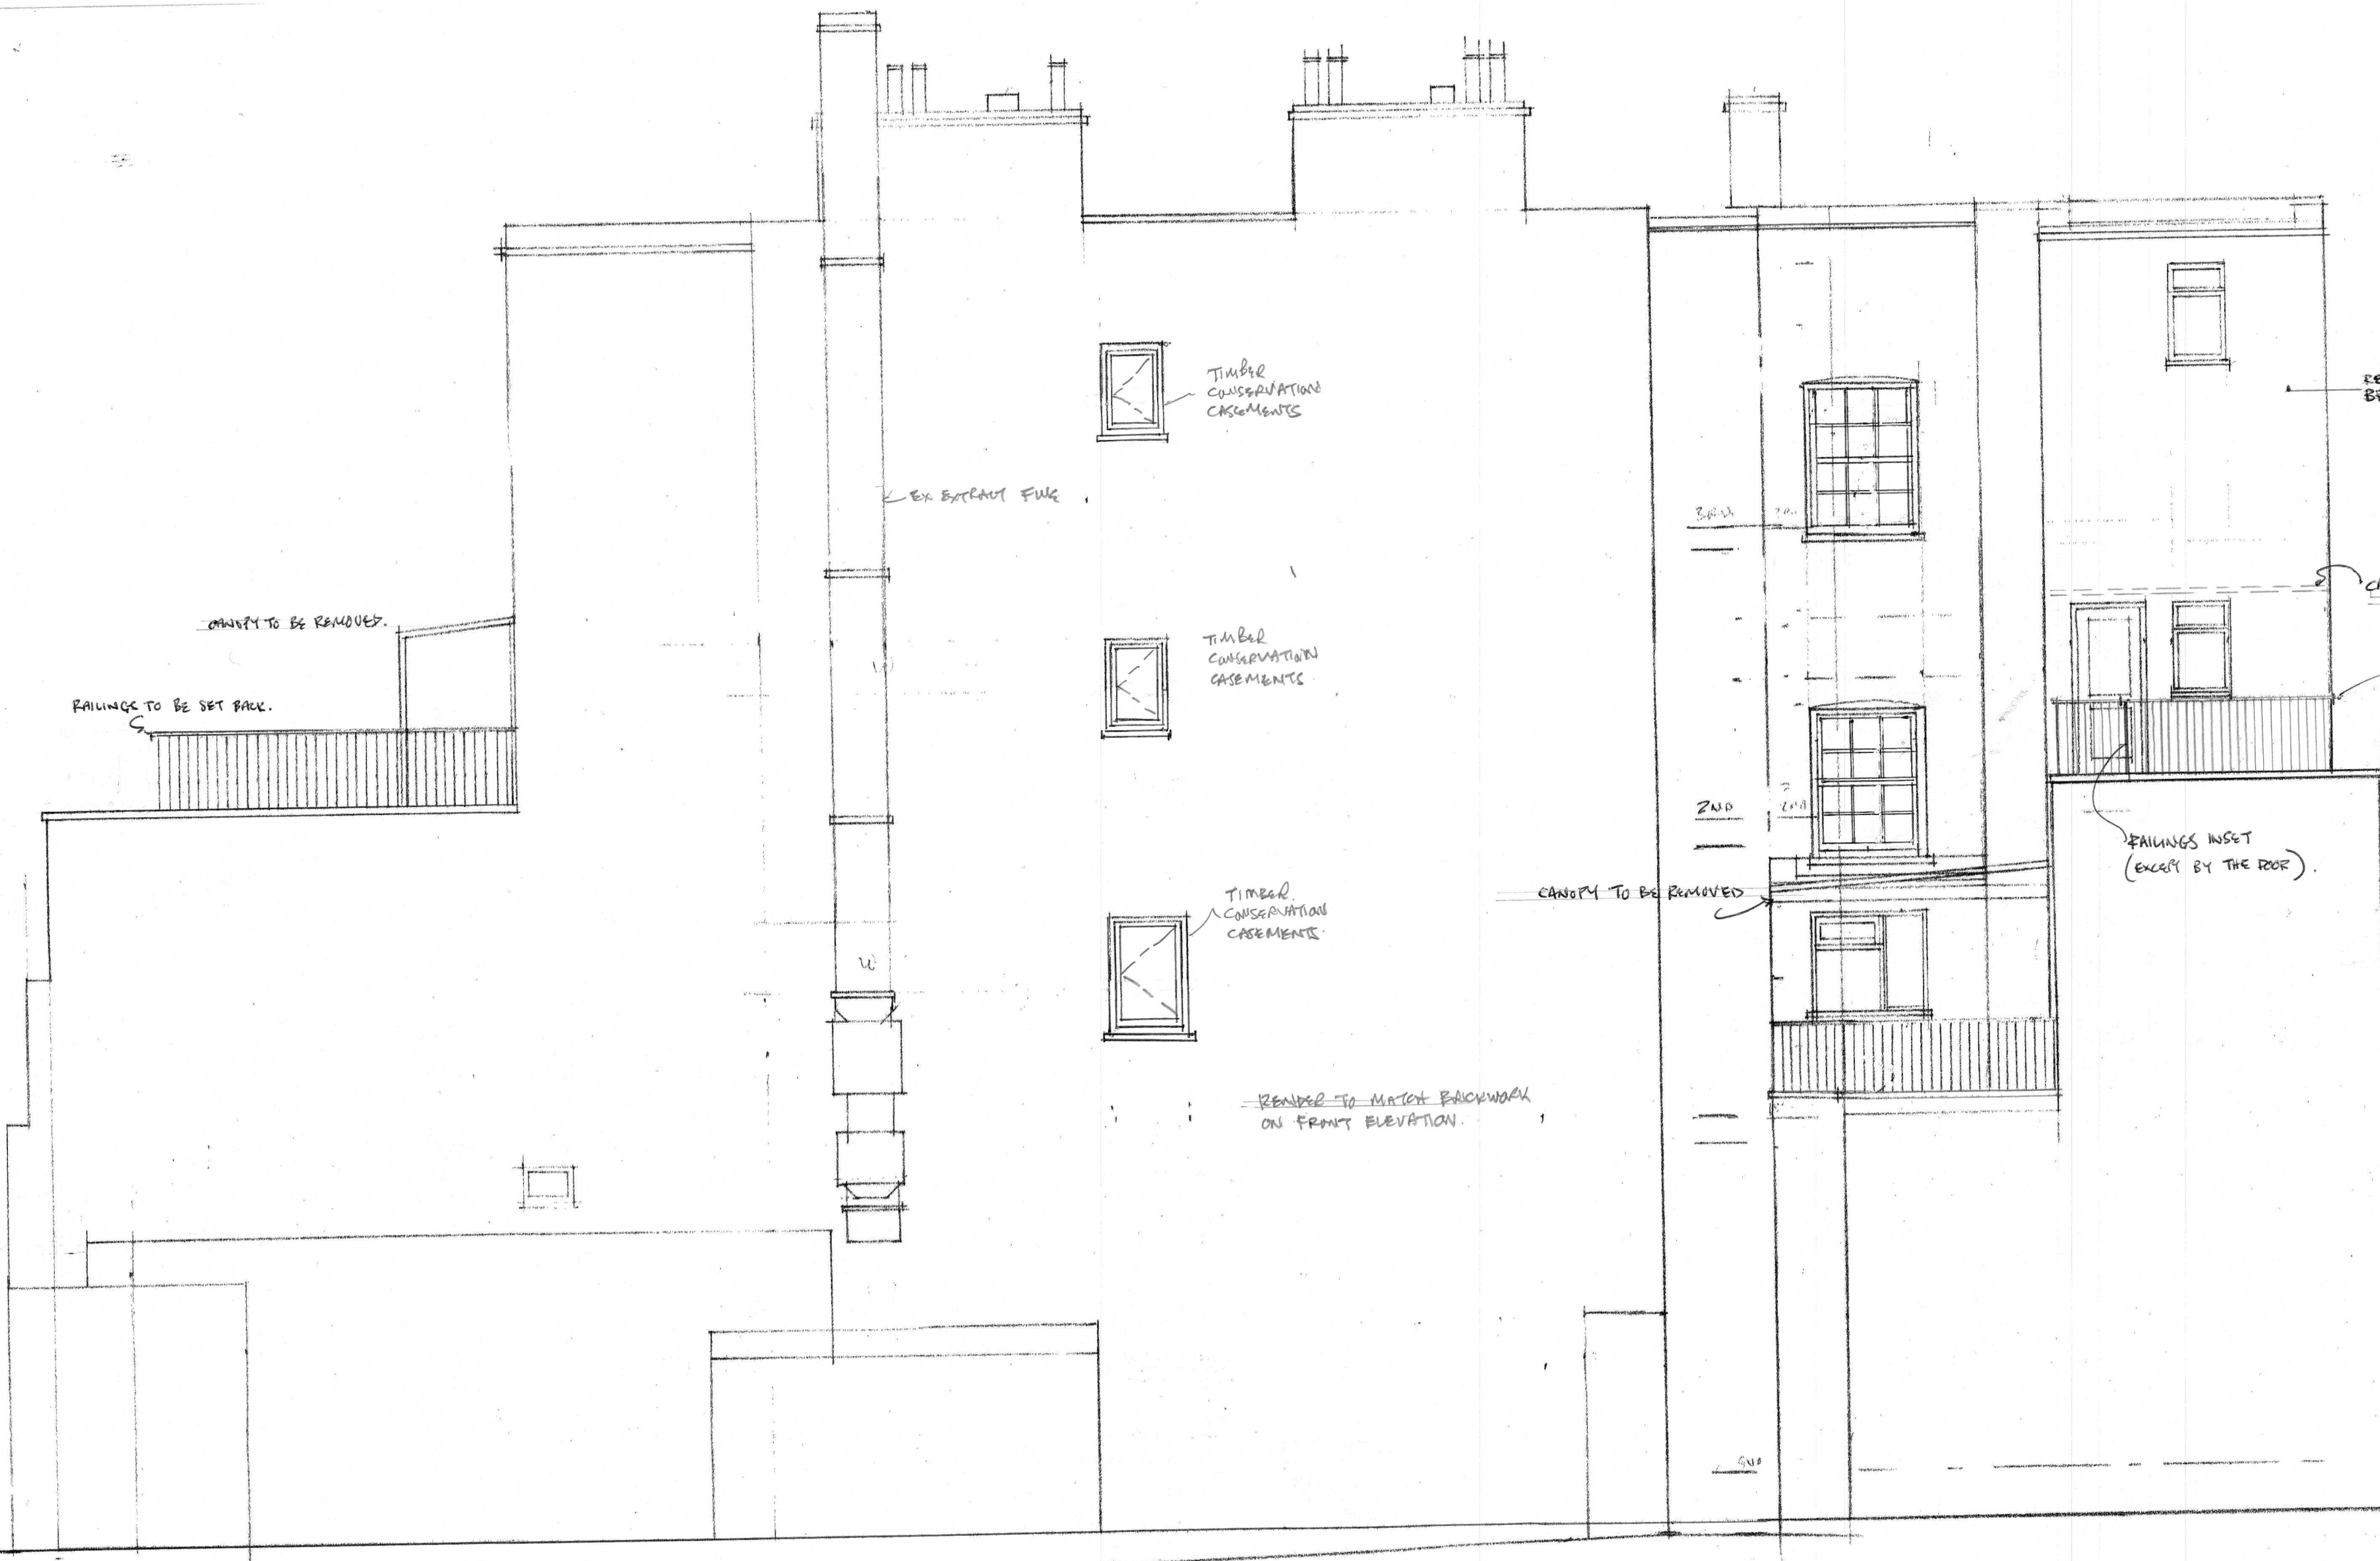

SIDE ELEVATION as PROPOSED

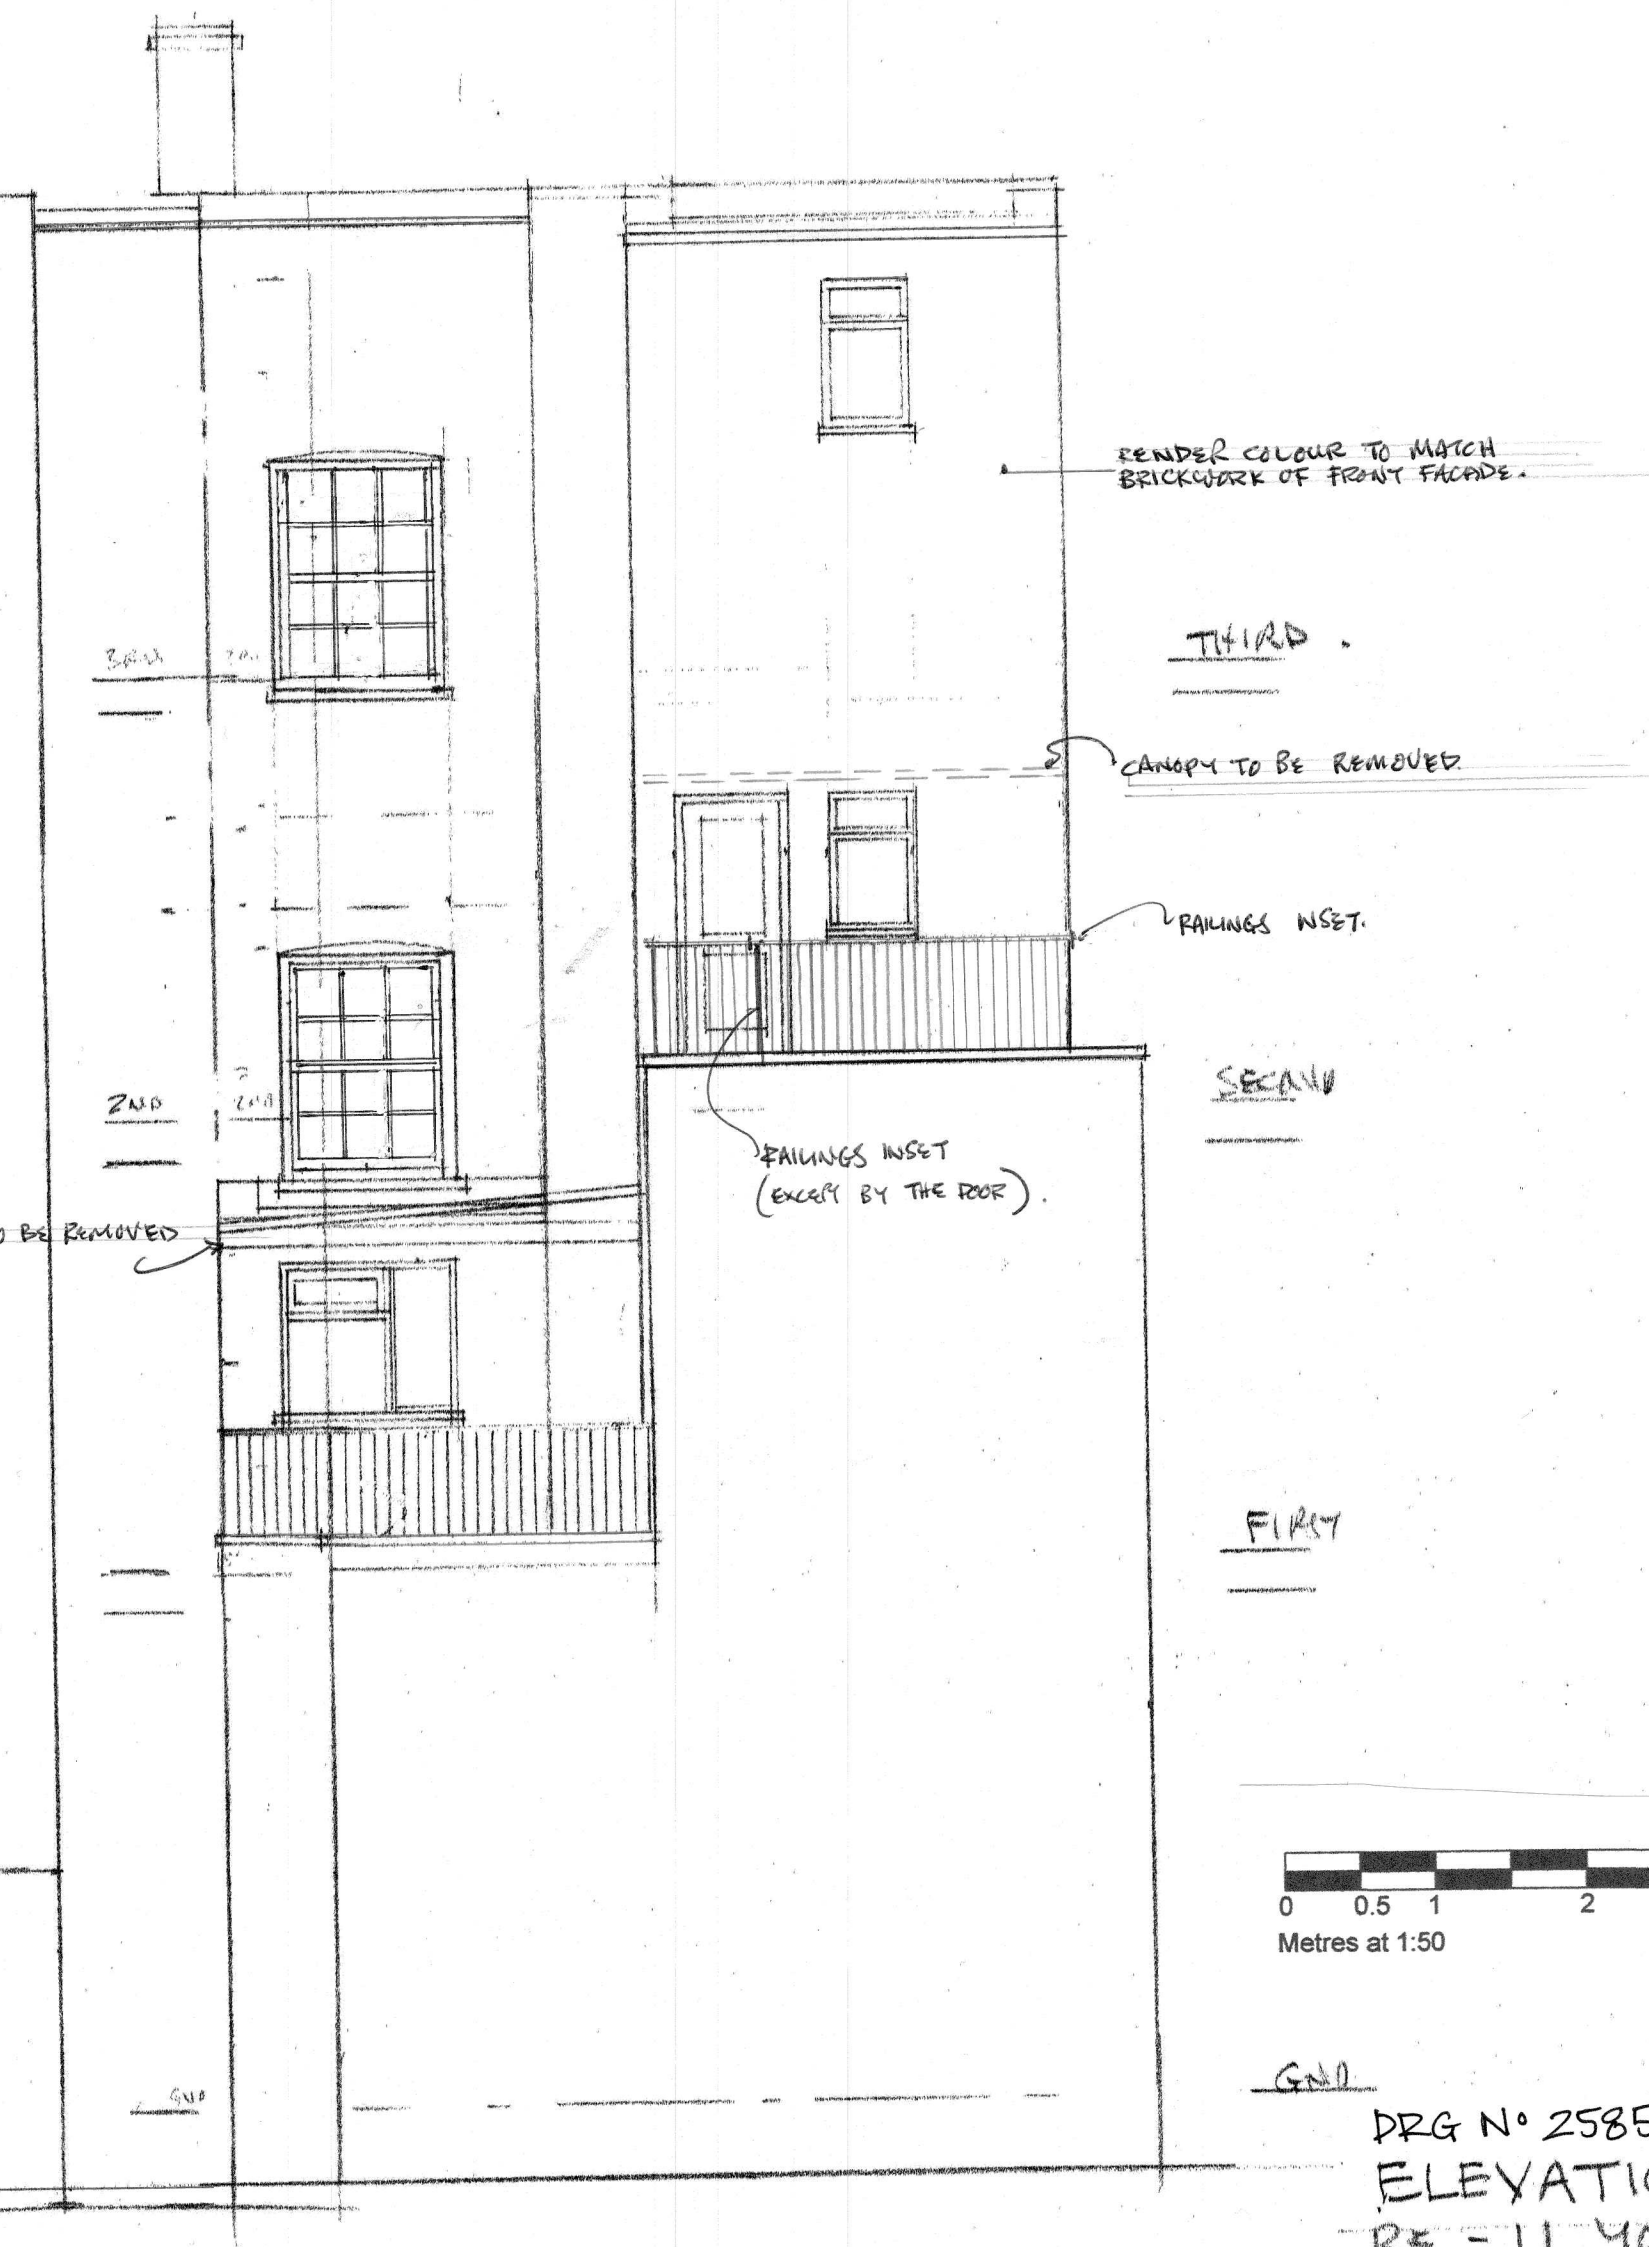

REAR ELEVATION as PROPOSED

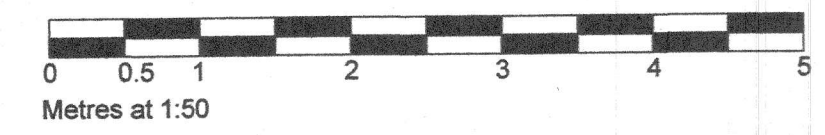

GND  
 DRG N° 2585/PR/03  
 ELEVATIONS as PROPOSED  
 RE - 11 YORK WAY  
 CAMDEN, LONDON  
 ANGUS BROWN ARCHITECTS

SCALE 1:50