


No.2B Courthope Road, Hampstead

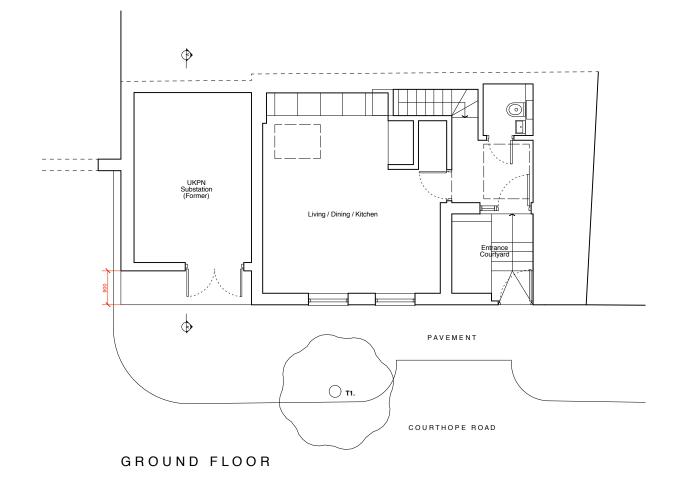


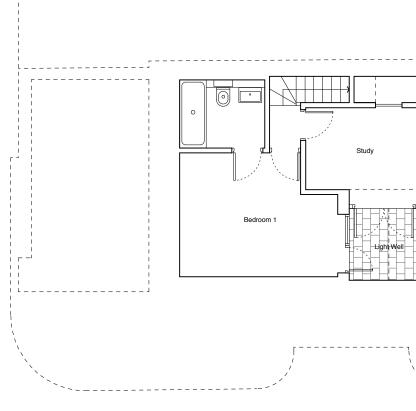

LOWER GROUND FLOOR

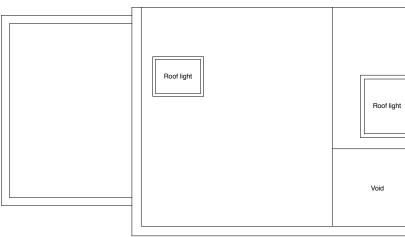


PLANS - EXISTING

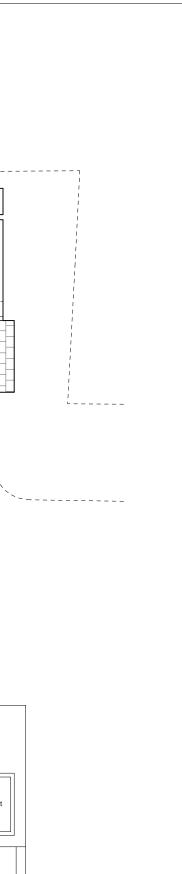

Project: 2B Courthope Road London NW3 2LB Drawing: Existing Floor Plans Scale: 1:100@A3 Drawing Number: 0200

Date: April 2018 Status: PLANNING Revisions: A: 00.00.00 - Revisions.

 

No implied licence exists. This drawing must not be used to calculate areas for the purposes of valuation. Do not scale this drawing for construction. All dimensions to be checked on site by the contractor and such dimensions to be their resposibility. All work must comply with relevant British Standards & Building Regulations. Drawing errors and omissions to be reported to the Architect.