


**Site Location Plan**  
Scale 1:1250

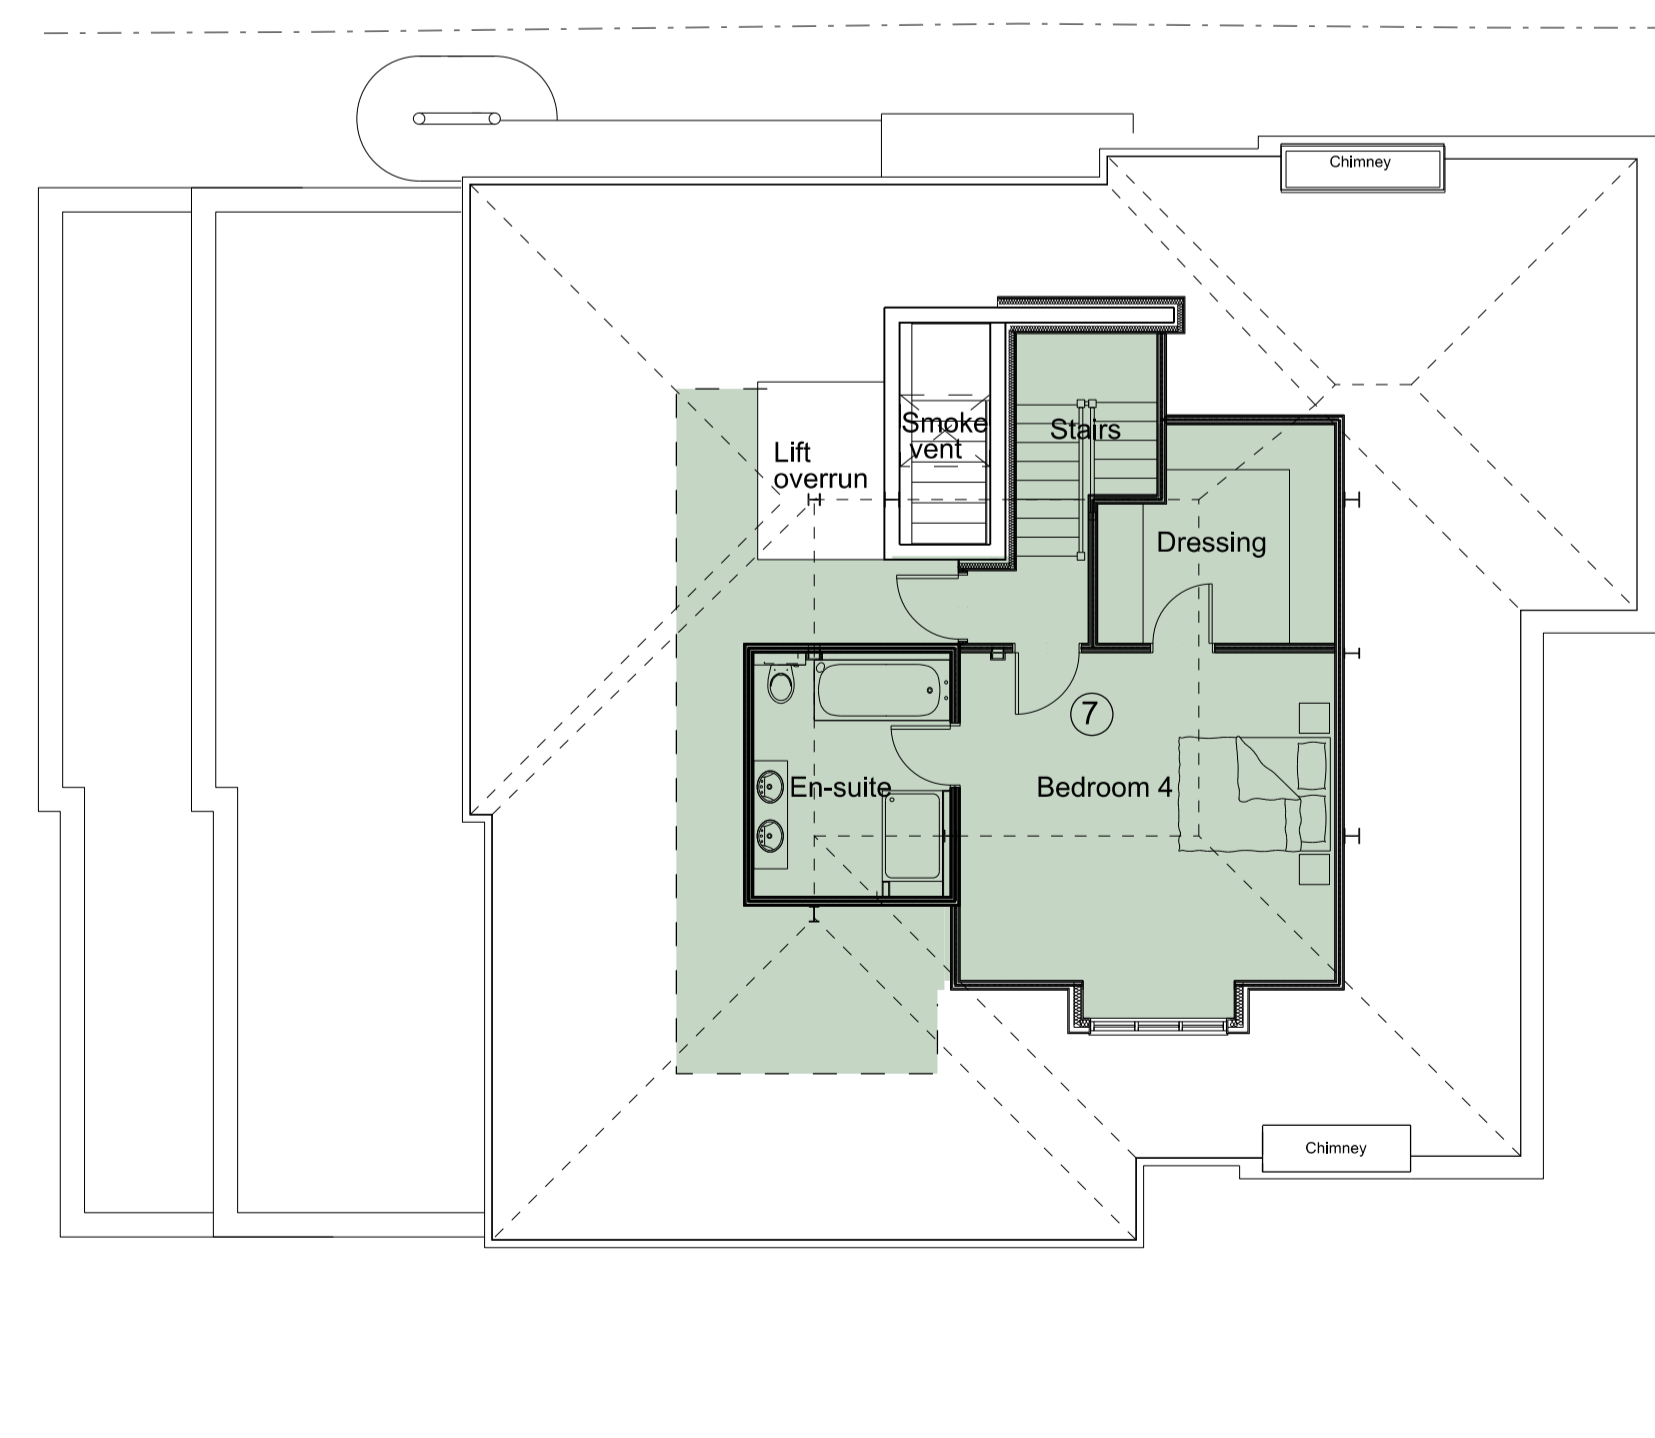

**Existing Approved Third Floor Plan**

Scale 1:100 @ A1

**Project:**  
Proposed Extension and Internal Alterations and Refurbishment of 49 Fitzjohn's Avenue London NW3 6PH

**Title:** Existing Approved Third Floor, Site/Roof Plan & Location Plan

**Scale:** 1:100 @ A1

**Date:** June 2018

**Oakley Hough.**  
The Barn, Stebbing Farm  
Fishers Green, Stevenage,  
Hertfordshire SG1 2JB  
Tel: 01438 745288  
Mobile: 07710 549 270  
e-mail: john@oakleyhough.co.uk

**Drawing Number:** 892/501