




Notes:
 Do not scale from this drawing except for Planning purposes.
 Work from figured dimensions only.
 All dimensions to be checked on site prior to commencement of work.

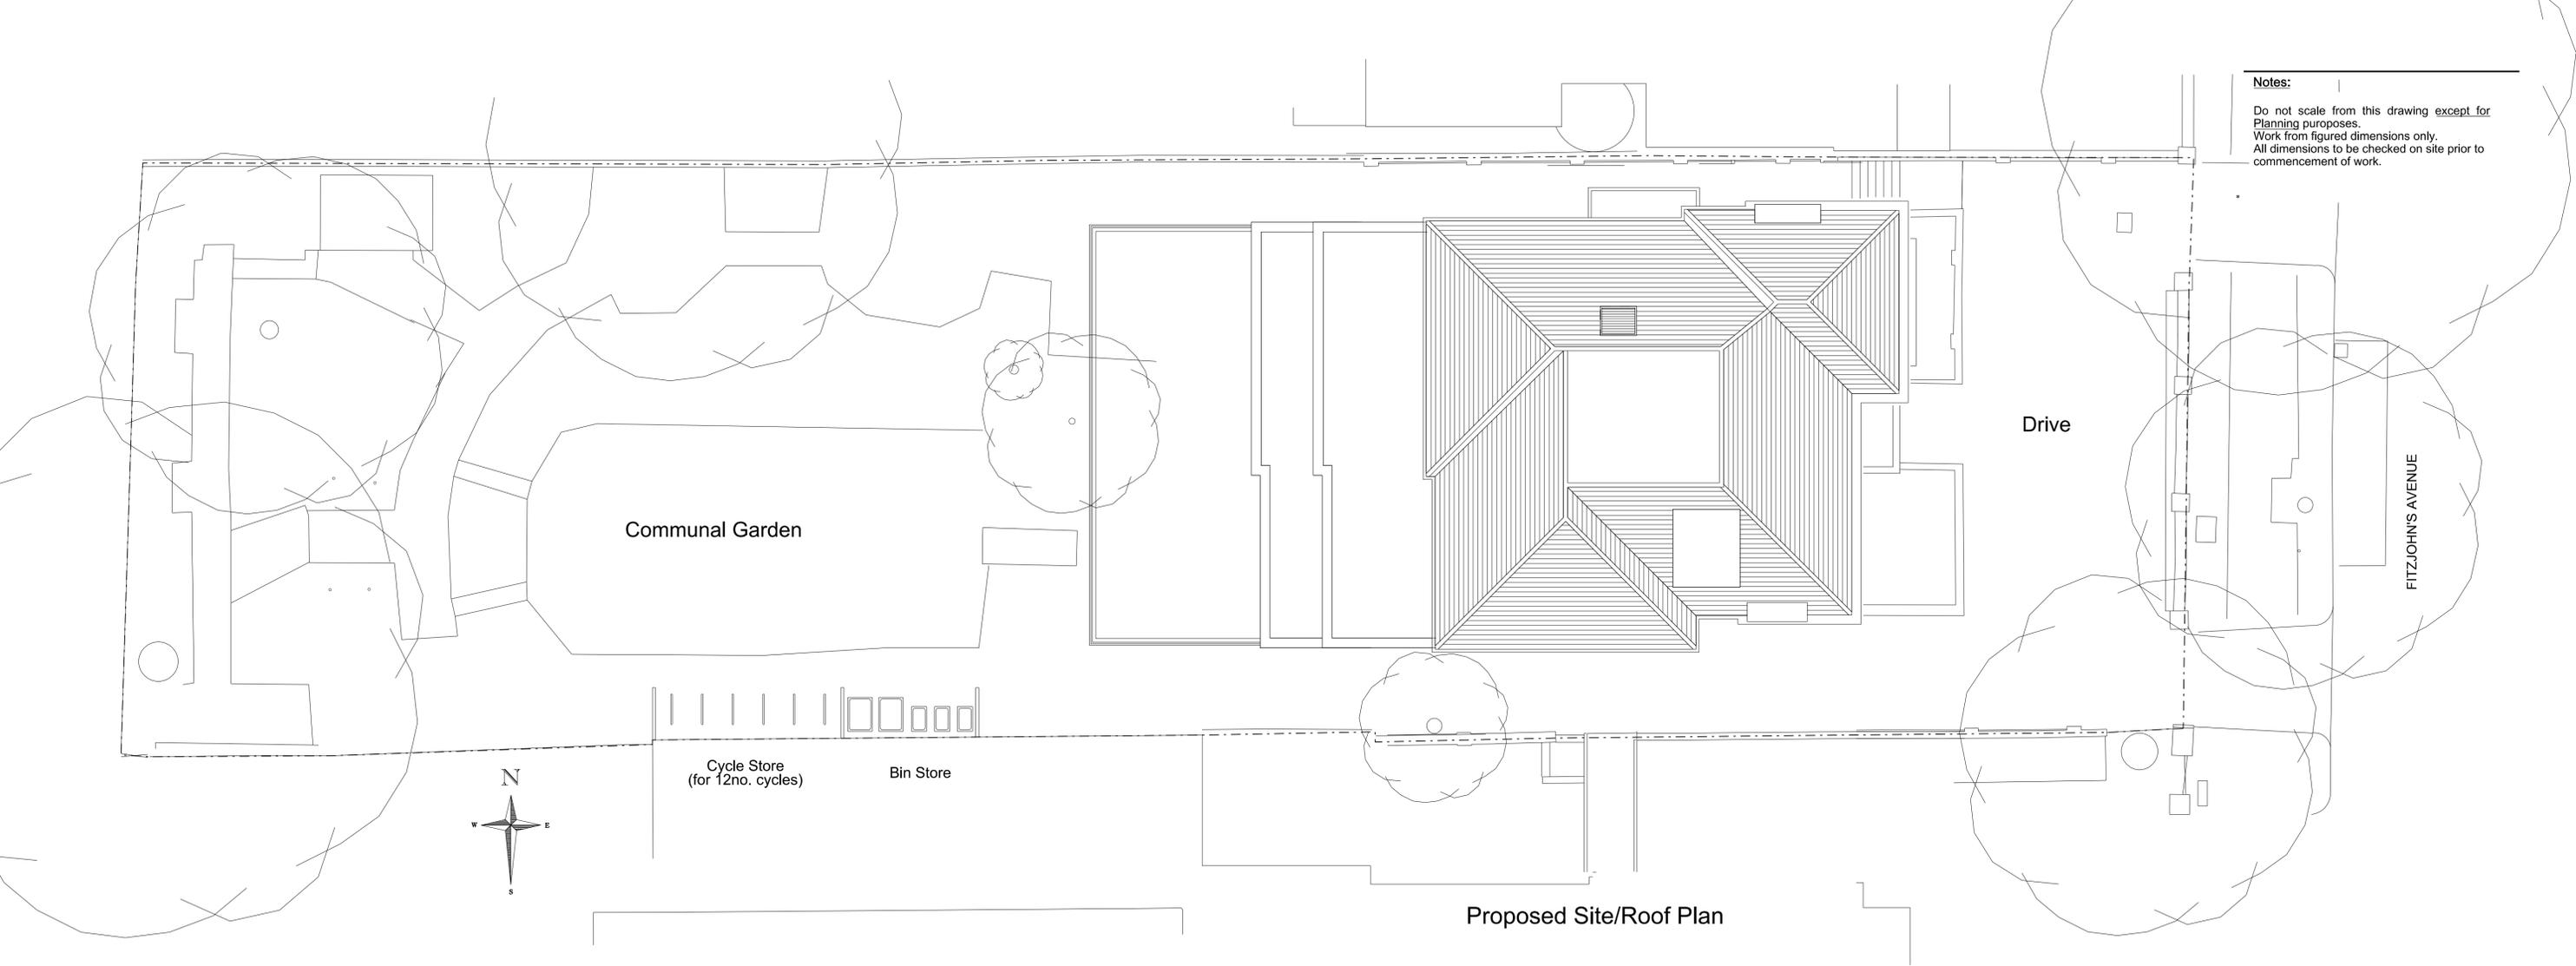

Proposed Site/Roof Plan

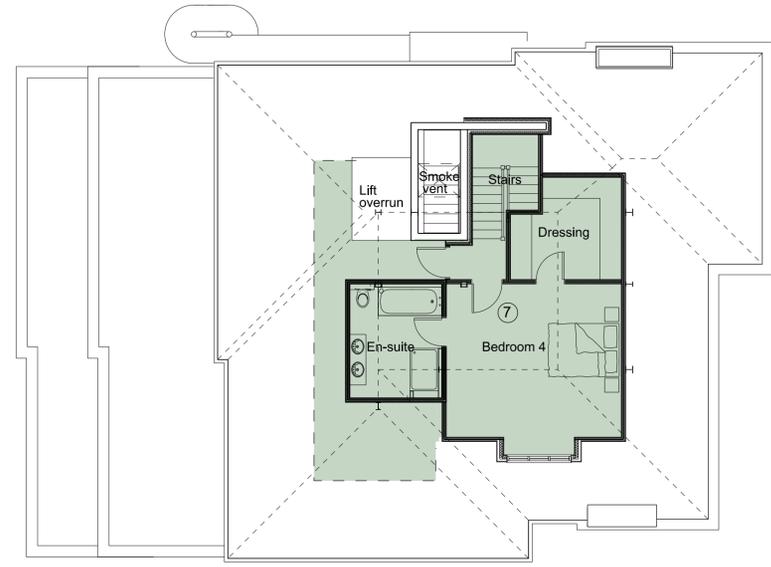

Proposed Fourth Floor Plan

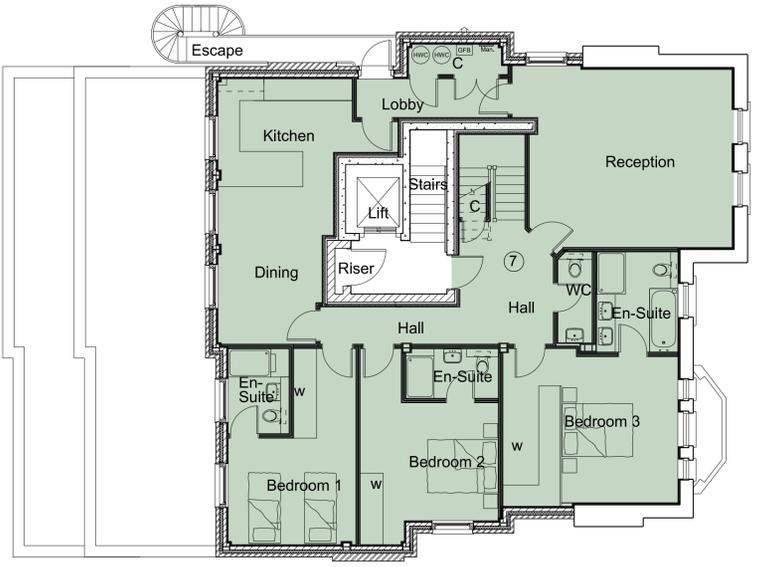

Proposed Third Floor Plan

Revisions:

Project:
 Proposed Extension and Internal Alterations and Refurbishment of 49 Fitzjohn's Avenue London NW3 6PH

Title: Proposed Third & Fourth Floor & Site/Roof Plan

Scale: 1:100 @ A1

Date: June 2018

Oakley Hough.
 The Barn, Stebbing Farm
 Fishers Green, Stevenage,
 Hertfordshire SG1 2JB
 Tel: 01438 745288
 Mobile: 07710 549 270
 e-mail: john@oakleyhough.co.uk

