




FRONT ELEVATION

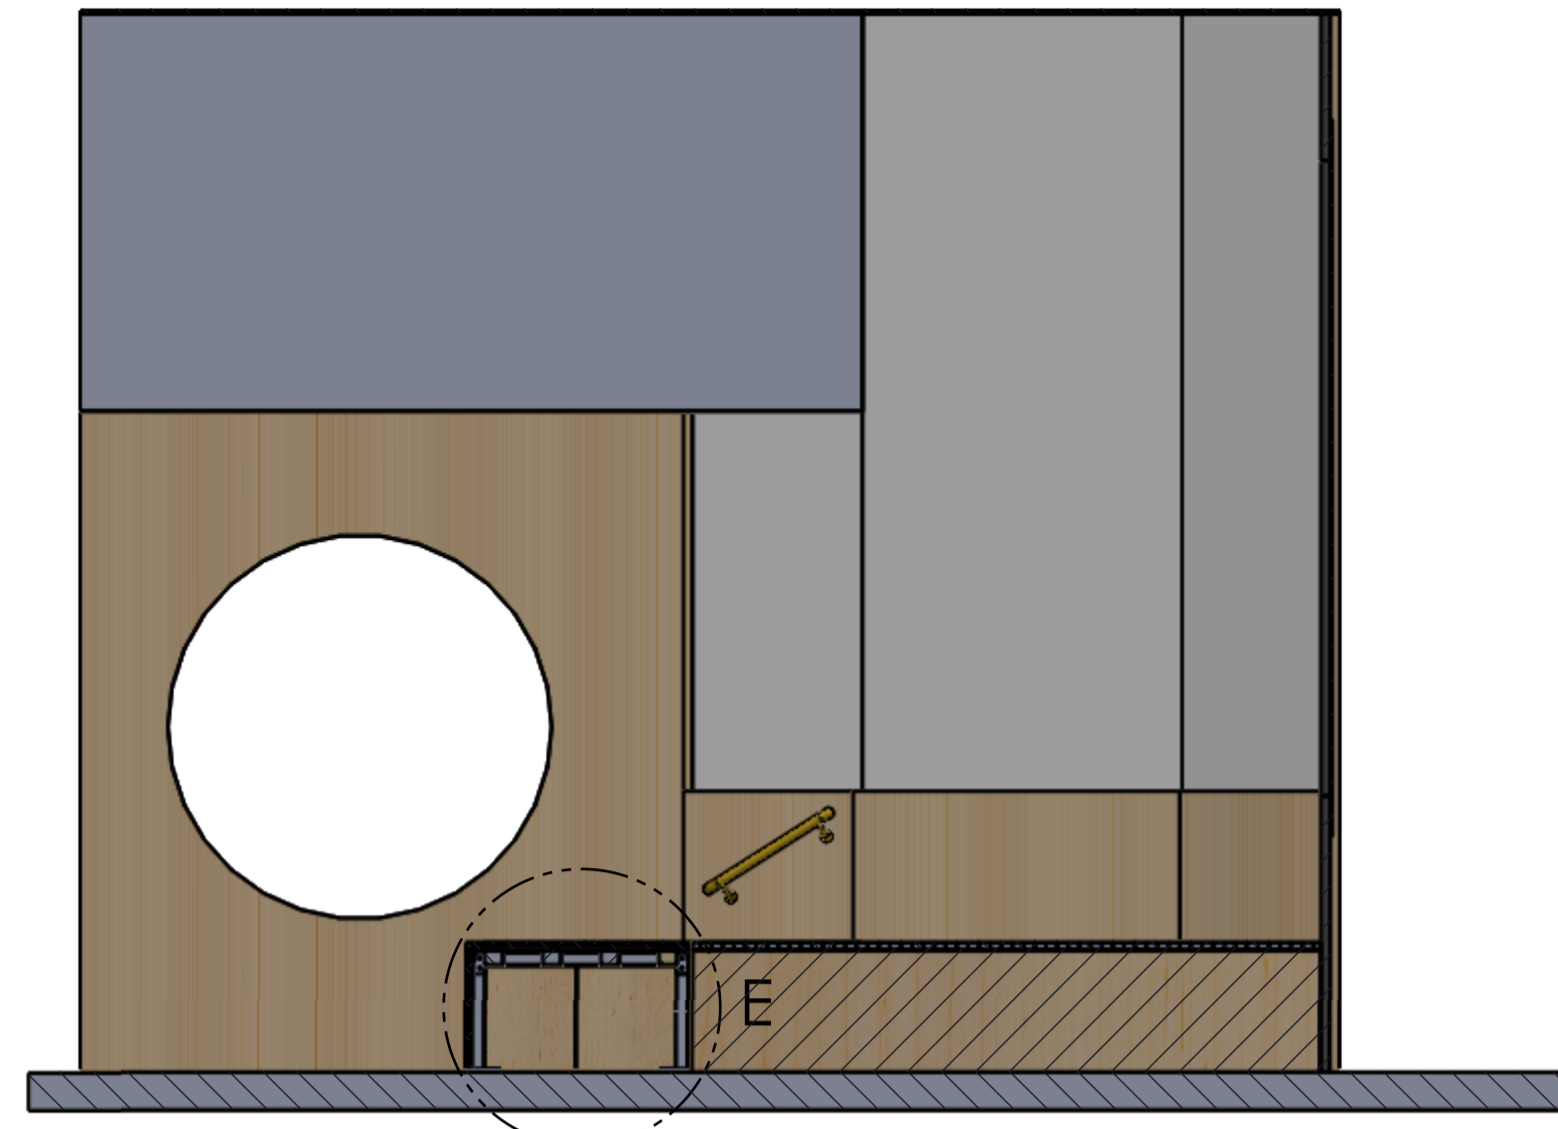


SECTION B-B

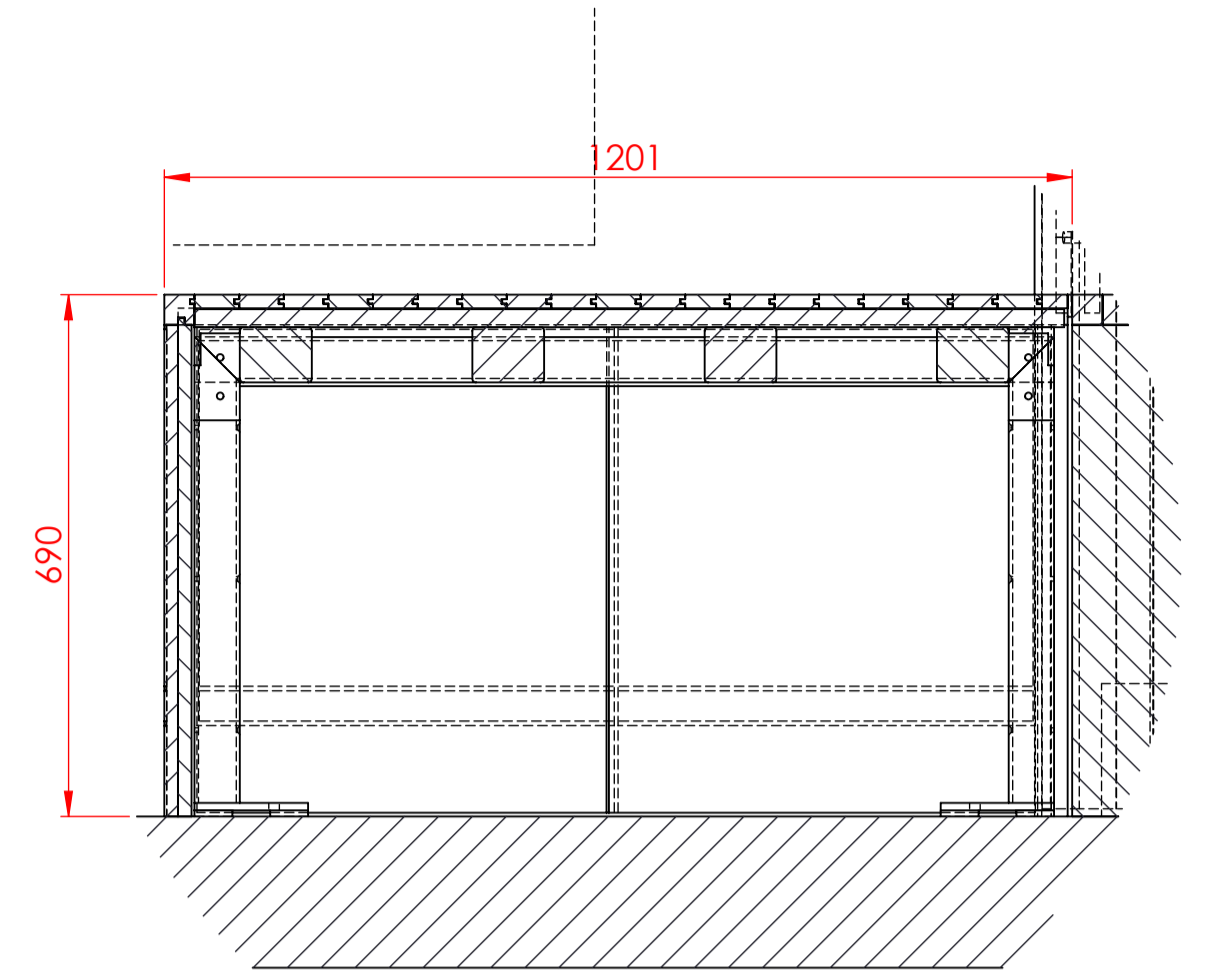

DETAIL E
SCALE 1 : 10

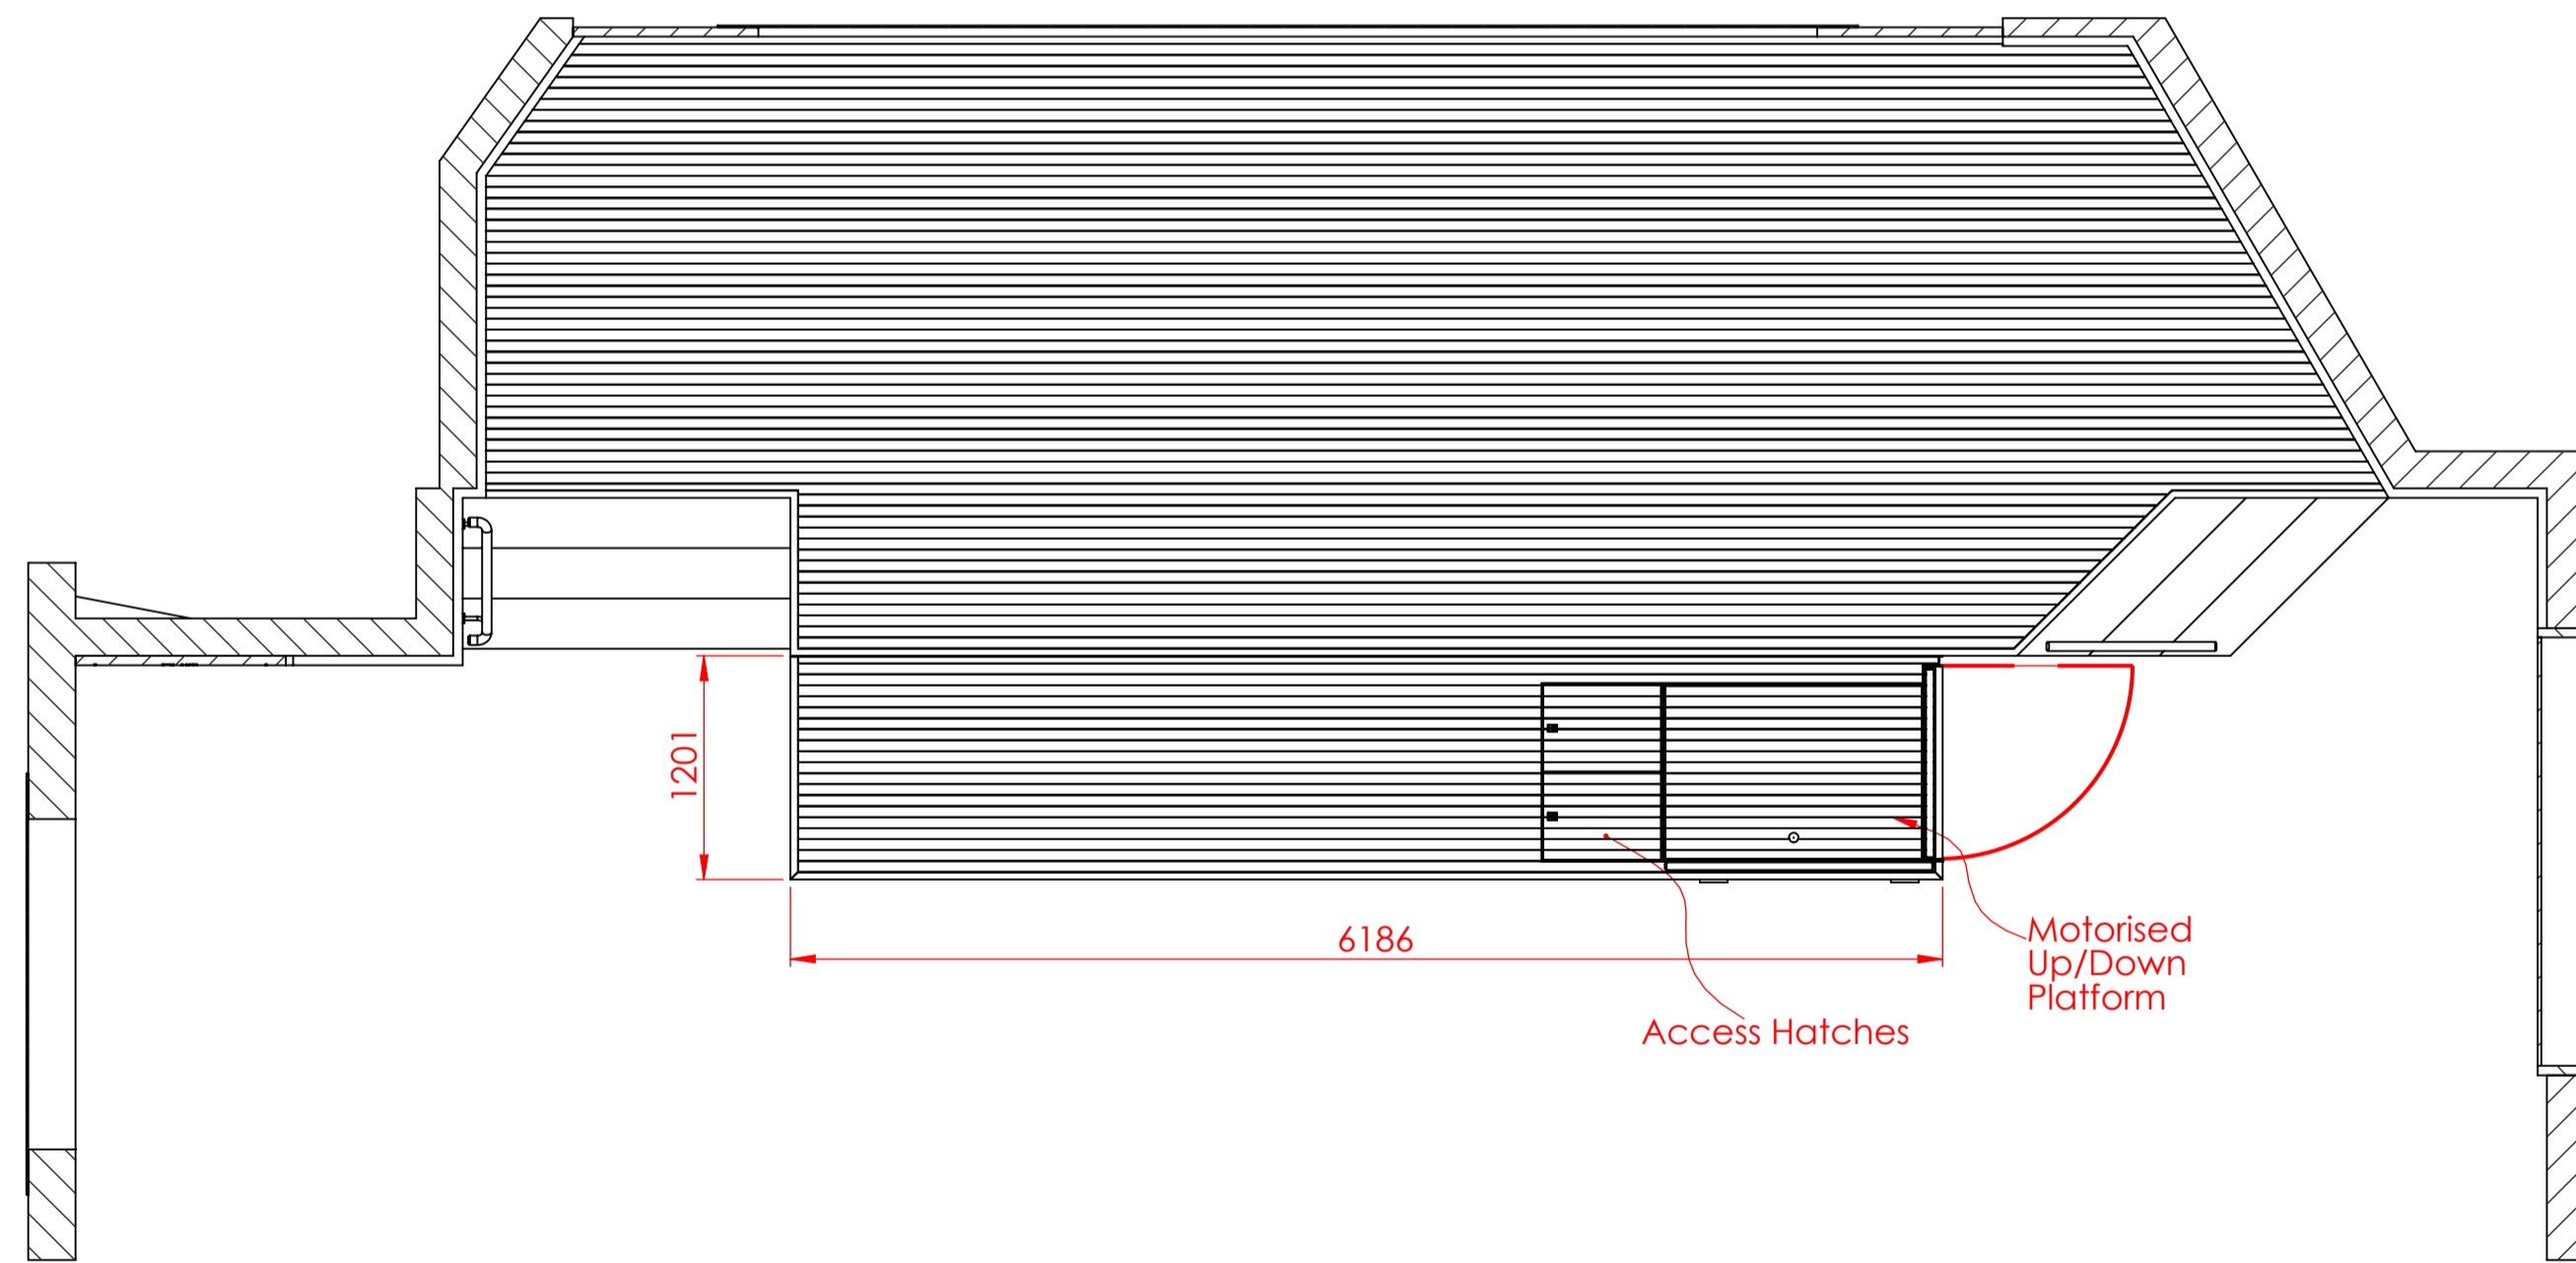

SECTION A-A

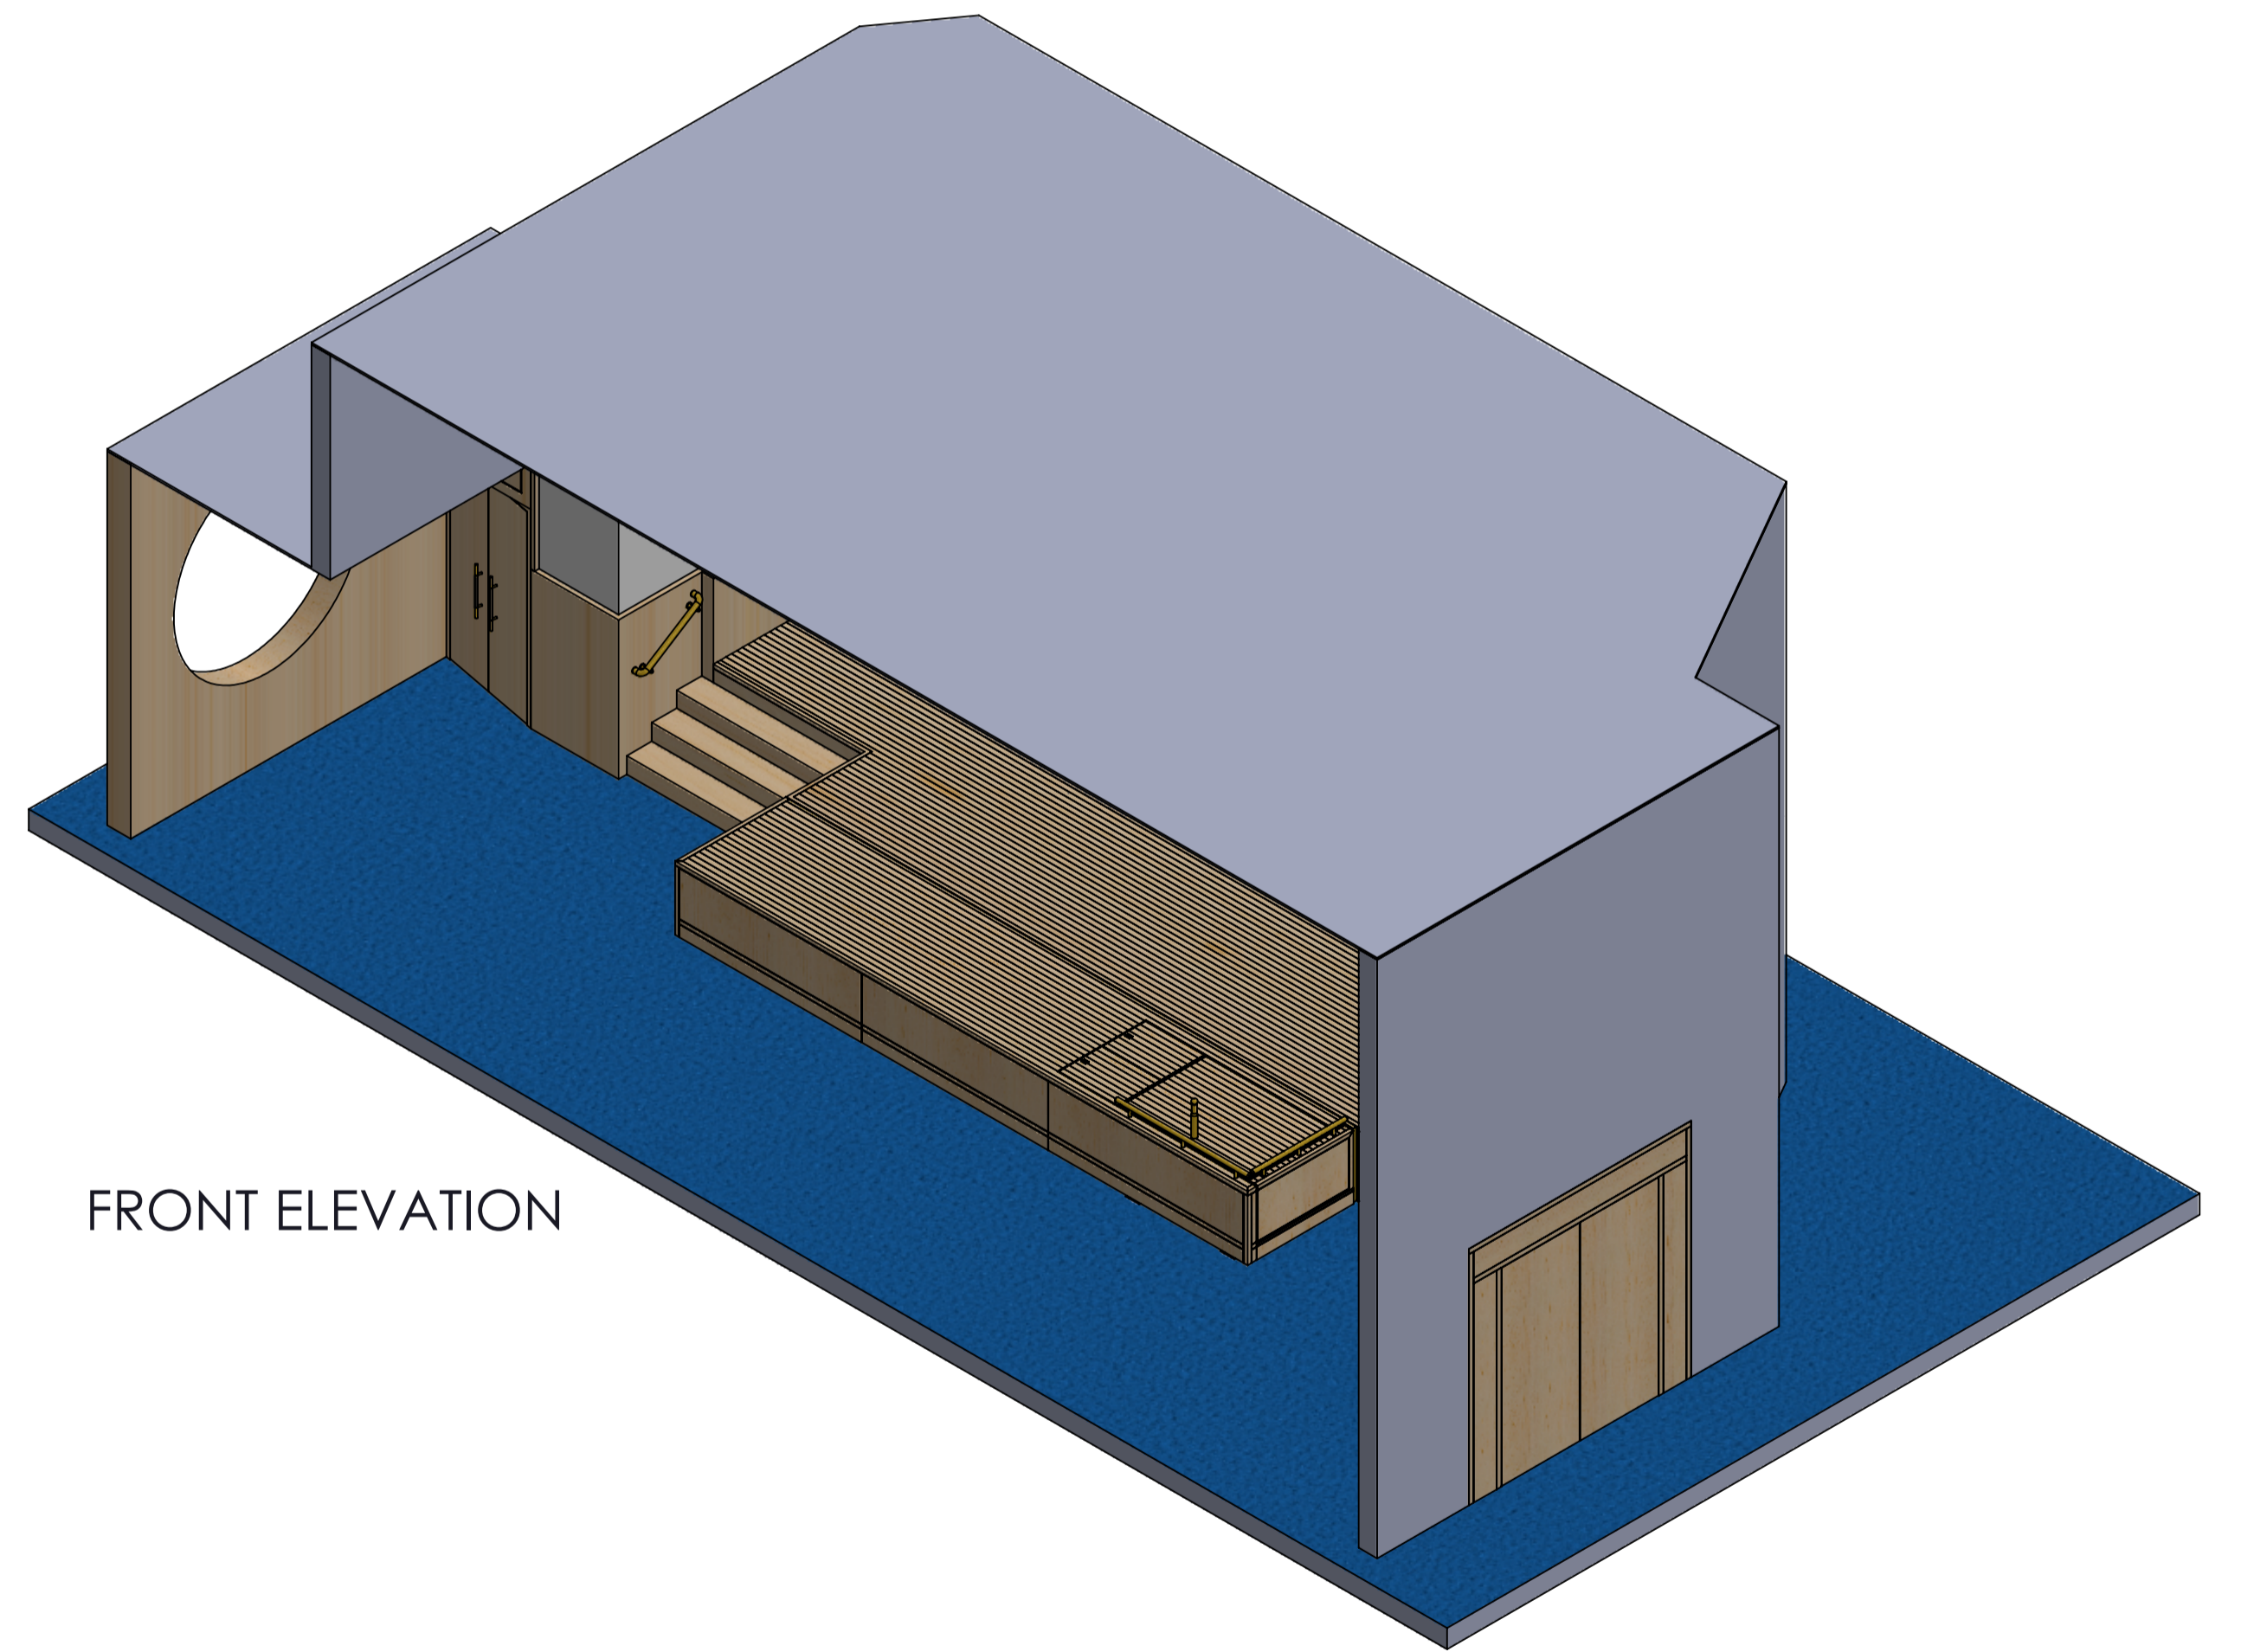

FRONT ELEVATION


Description:	Notes 1:	Notes 2:

--

--

REFERENCED DRAWINGS	
Drawing Origin (Company)	Drawing Reference Number
DRAWING STATUS	
ARCHITECT TO ADD COMMENTS TO DRAWINGS & TICK STATUS BOX NOTE: ACTION WILL NOT BE TAKEN UNTIL DRAWINGS ARE MARKED STATUS A OR B	
Status A	Status B
Architect's Signature:	Date:

REVISION LIST			
No.	Description of changes	Drawn	Checked
P1	For Approval	00	DMR

	
DRD 0983	
British Library	
Date:	001
Issue:	P1
Material:	FSC TBC
Description:	Stage Extension with DDA Lift
Drawn by:	DMR 23.04.18
Checked by:	P2P 1:40