




PEDESTRIAN GATE REAR ELEVATION
ELEVATION Z-Z

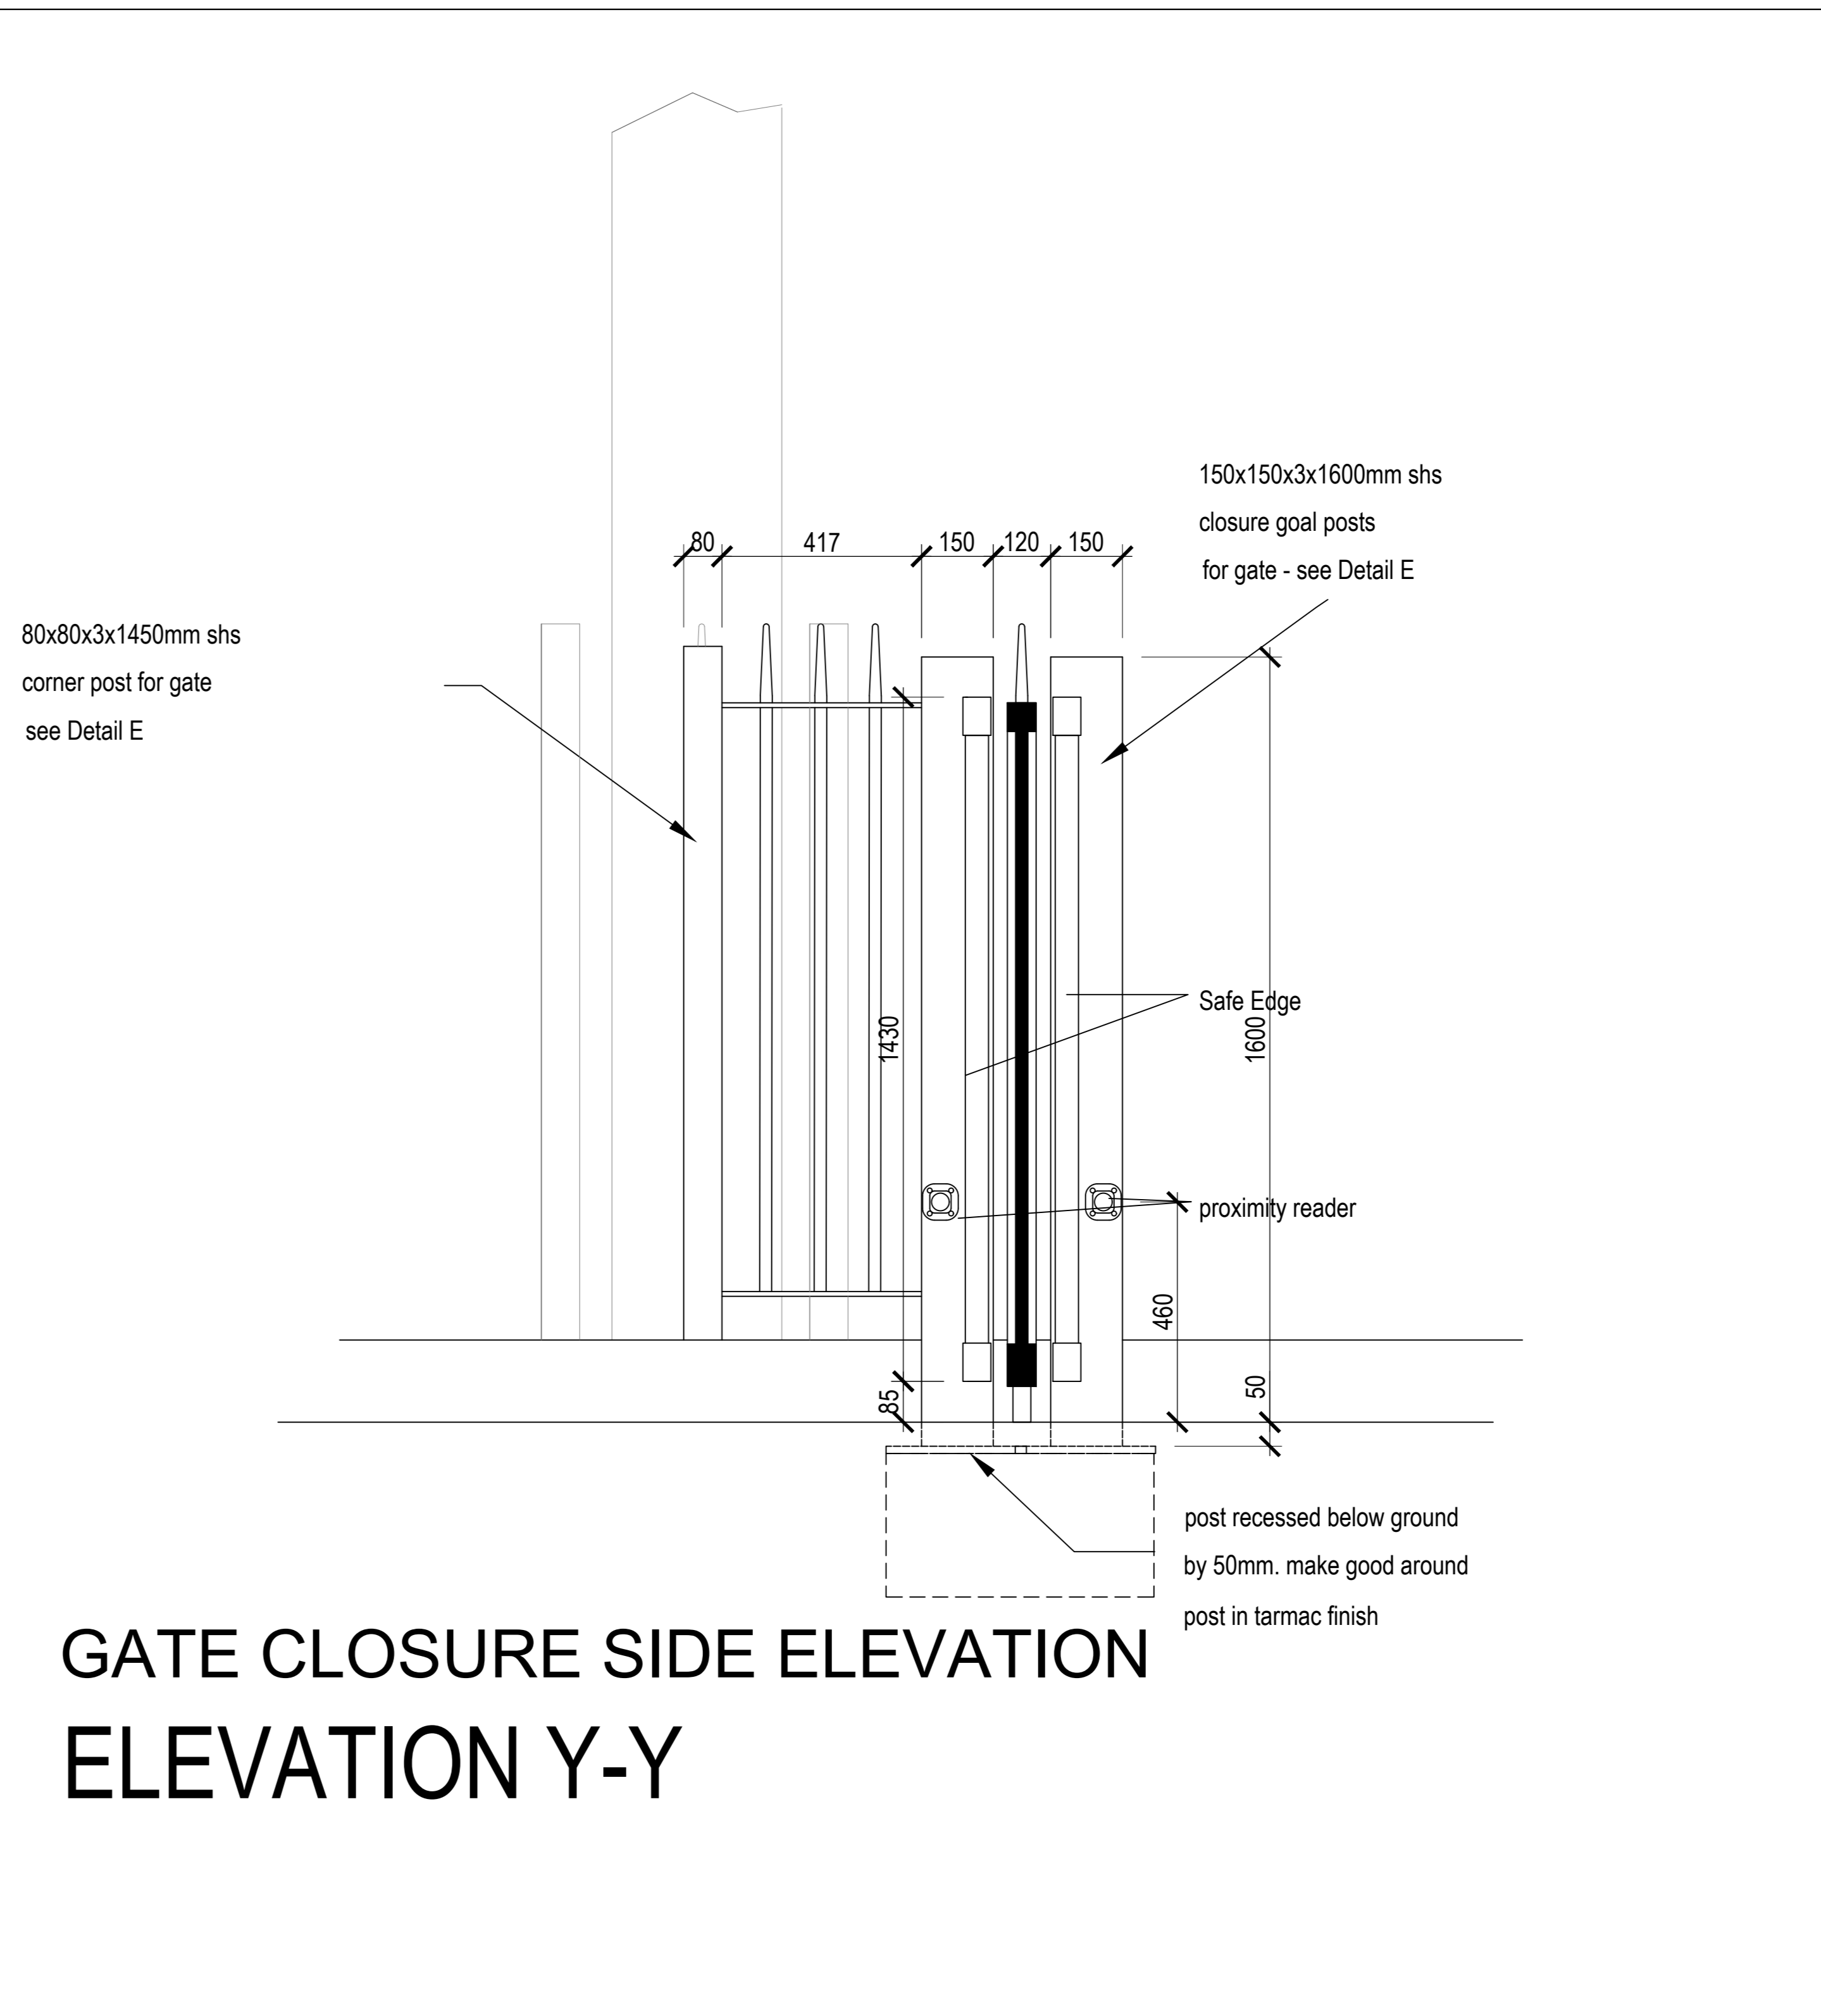

GATE CLOSURE SIDE ELEVATION
ELEVATION Y-Y

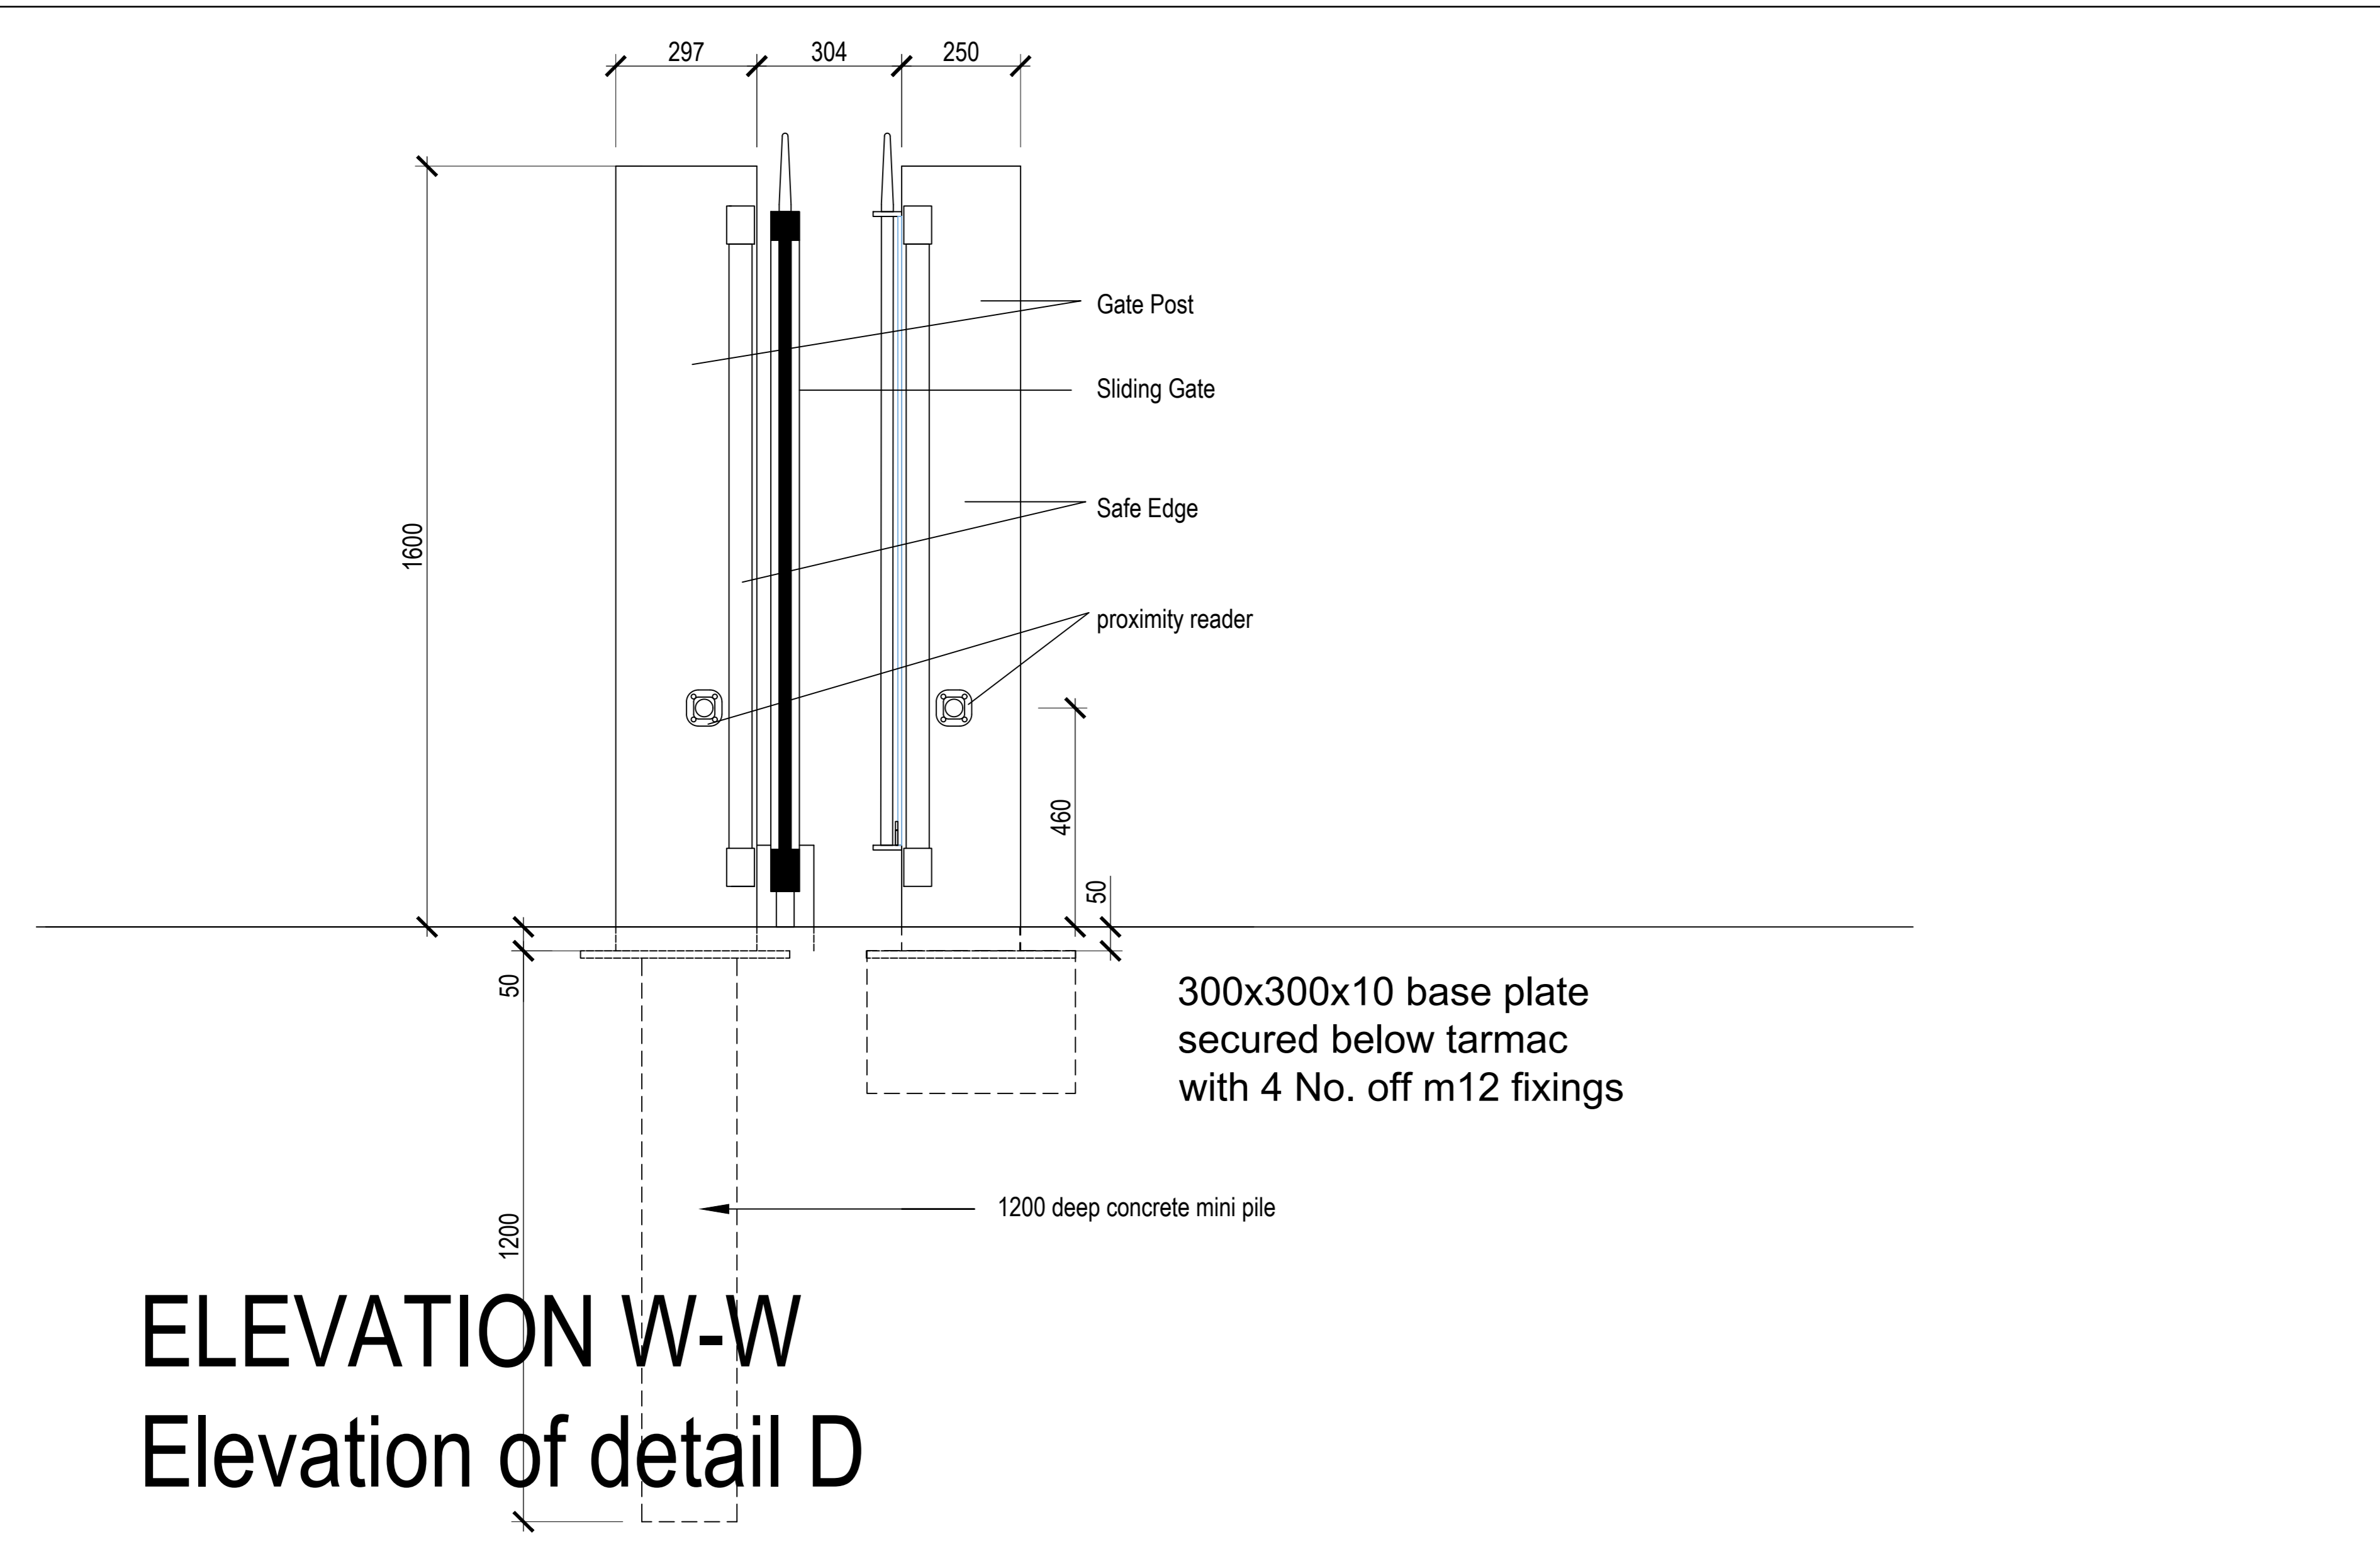

ELEVATION W-W
Elevation of detail D

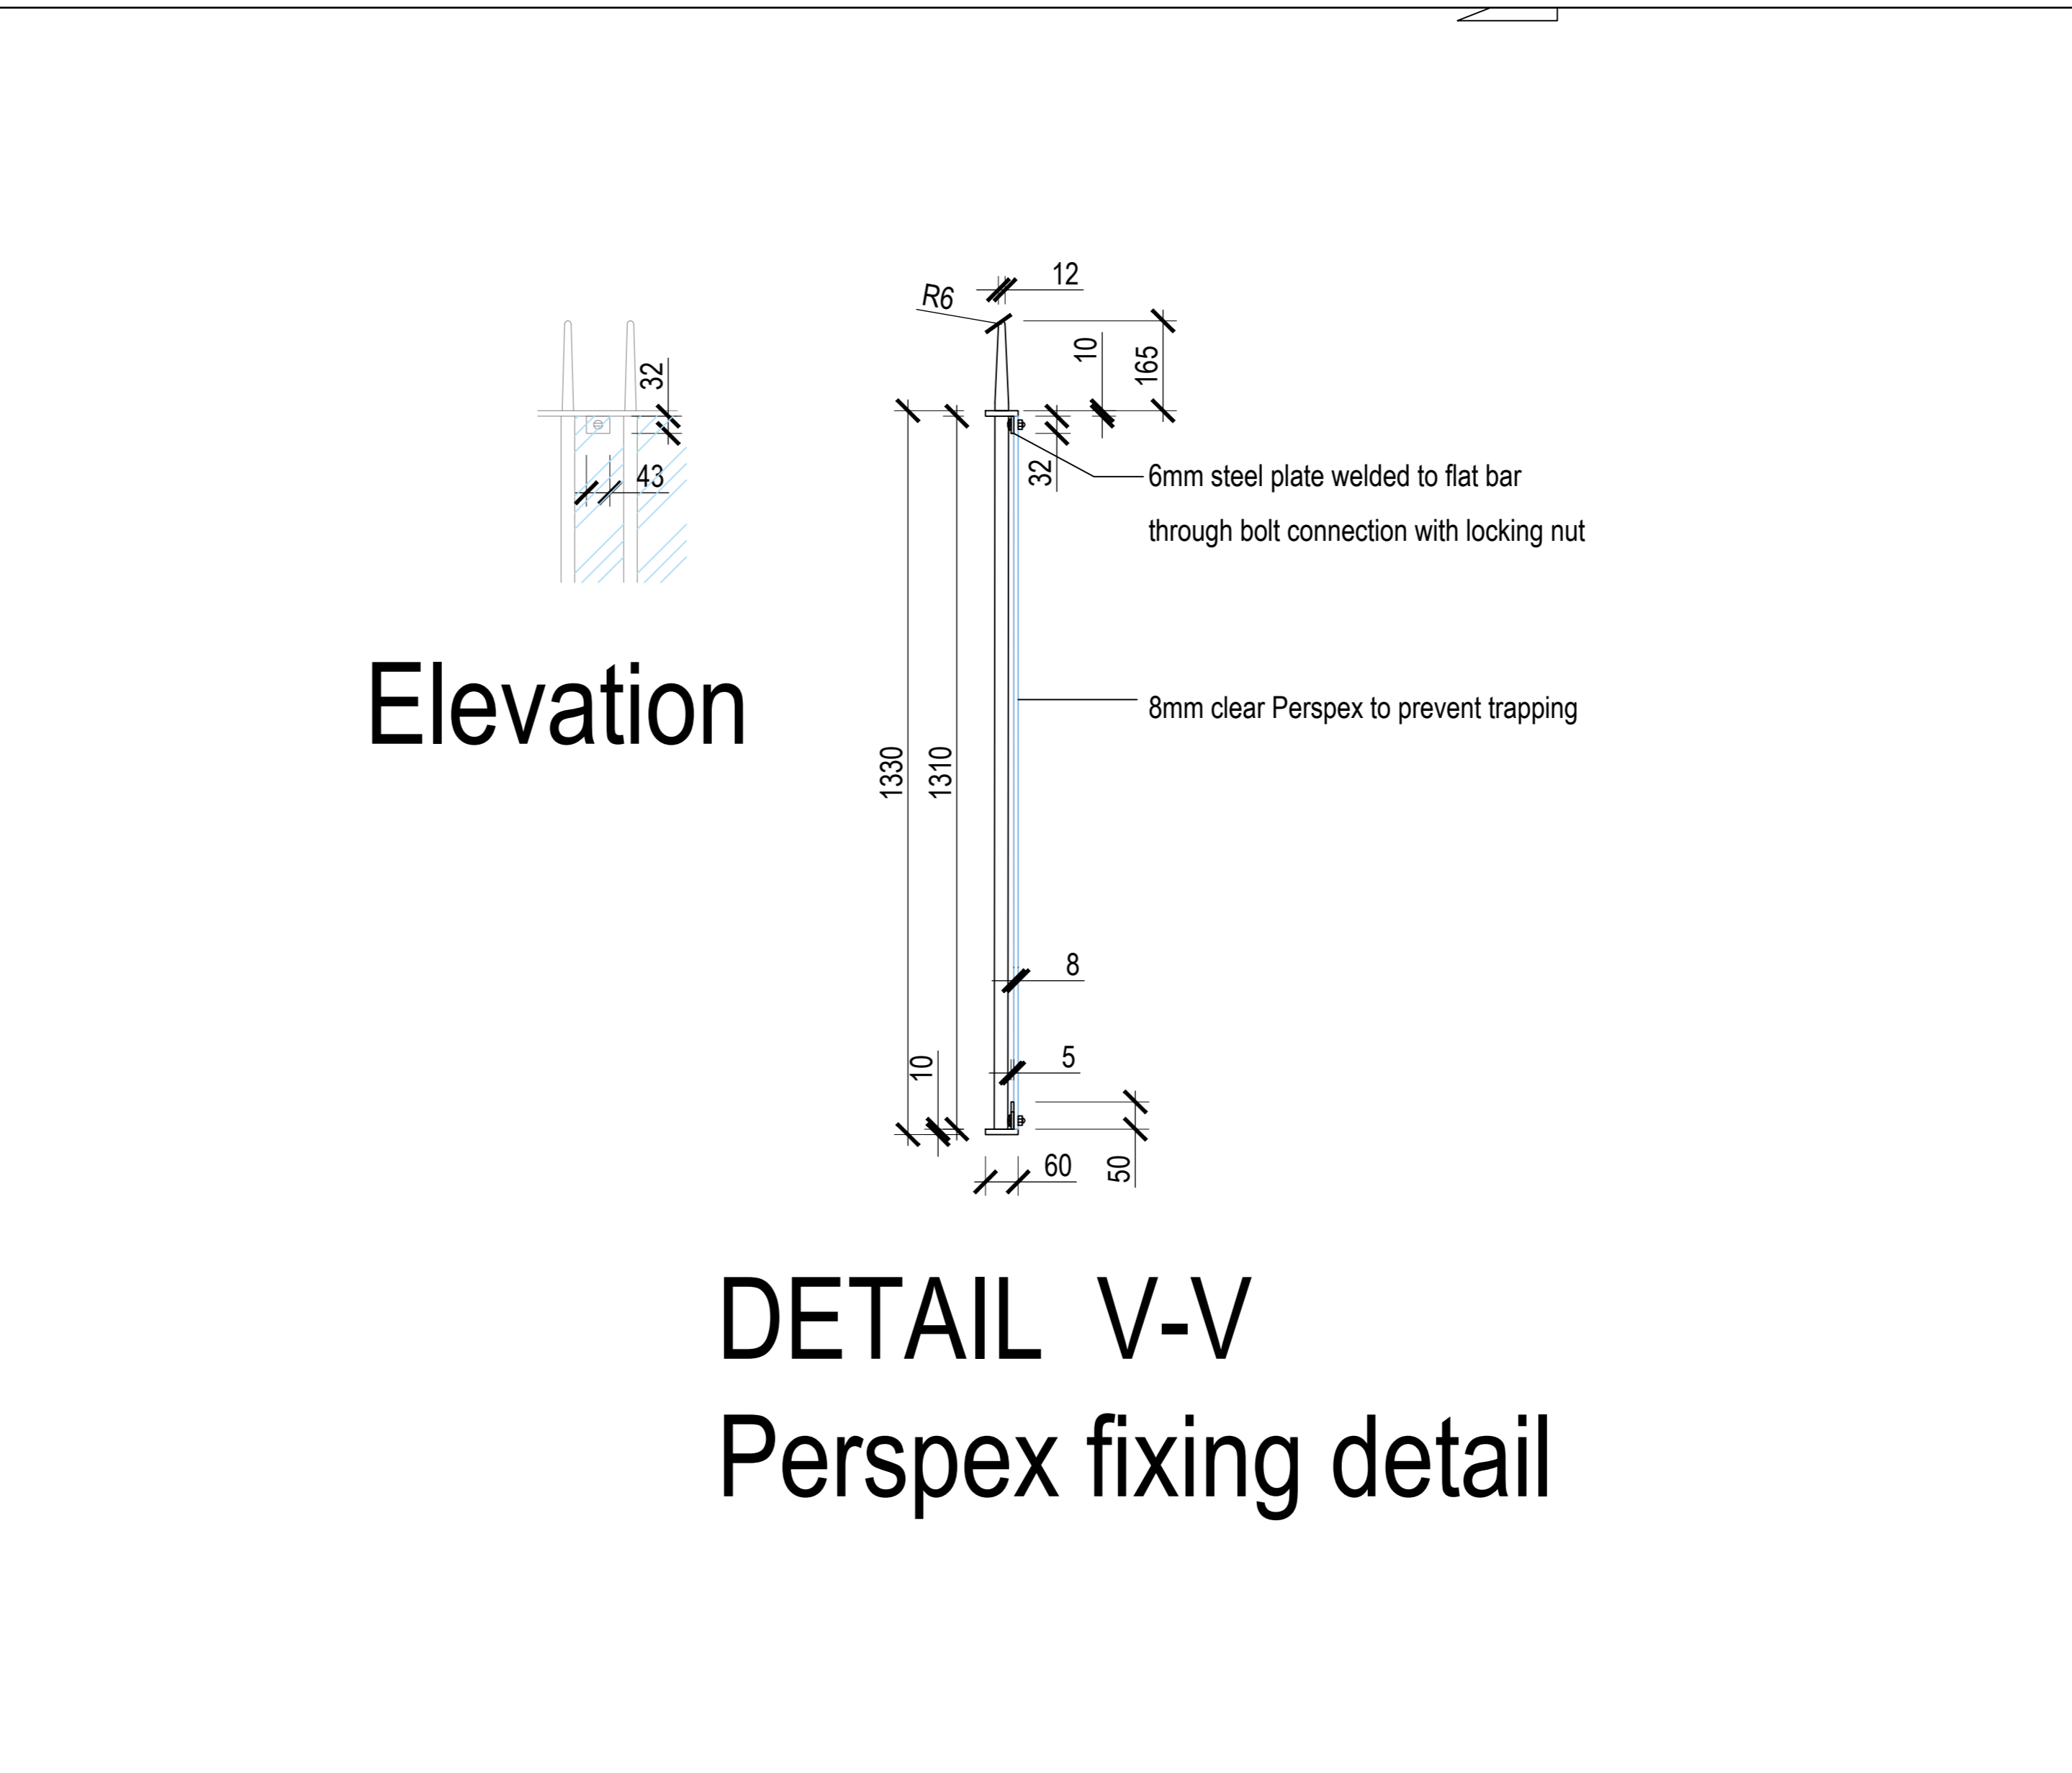

DETAIL V-V
Perspex fixing detail

Origin:	Cal'nr:
	Drawn by:

Standard Notes
1.20 DO NOT SCALE THE DRAWING. WORK TO DIMENSIONS GIVEN.
2.20 ALL DIMENSIONS TO BE VERIFIED FROM SITE MEASUREMENT.

NOTES:

New railing / gates are to be formed in 25x25 square section bars with 150mm chamfered finials at the head to match the existing. Framing is to be formed in 60x10mm steel bar all edges welded. All with a black gloss paint finish. Unless otherwise stated. All brickwork is to be completed in reused brickwork laid in bonding pattern and jointing to match that of the existing laid in lime mortar.

Rev.	Date	Description	By	CHK
FOR APPROVAL				
HOLLYWELL BUILDING SERVICES				
New Barnes Mill, Cottonhill Lane, St. Albans, Herts SG1 2JH.		T: 01727 810555 F: 01727 810666 E: bol@hollywell.co.uk W: www.hollywell.co.uk		
Drawn by: NEW GATES & RAILINGS ELEVATION DETAILS				
DWG No: HW-UCS-008		Revision: -		
Scale: 1:10 @ A0	Date: MAY 18	Engineer:	Checked:	