


- Notes:
- Existing white metal framed window. Framing spray panted. Colour: Dark grey, RAL: 7043.
 - Existing white metal framed curtain walling. Framing spray painted. Colour: Dark grey, RAL: 7043.
 - New metal balustrade. Colour: Dark grey, RAL 7043.
 - Existing brick parapet.
 - New metal framed curtain walling. Colour: Dark grey, RAL 7043.
 - New metal framed doors. Colour: Dark grey, RAL 7043.
 - External terrace with decking finish.
 - New PPC acoustic metal louvered plant screen. Colour: Light grey, RAL: 9006.
 - New plant enclosure metal door. Colour: White.
 - New PPC metal clad tray containing plant cables. Colour: Light grey, RAL: 9006.

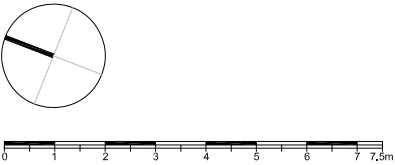

For Planning

Rev.	Description.	By	Date
P1	Issued for Non-Material Amendment	TM	14.06.18


Client
BC Noho Limited

Project
Cleveland Street

Title
Consented Fourth Floor Plan

Project No.	Drawing No.	Rev.
1621.3	20.206	P1
Scale	1:75 @ A1	1:150 @ A3
Drawn	Checked	Date
TM	TL	14.06.18

Do not scale from this drawing. The Contractor is to take and check all dimensions on site before work commences. Discrepancies must be reported to the Architect. Subcontractors must verify all dimensions on site before making a shop drawing or commencing manufacturing. This drawing is copyright. ©

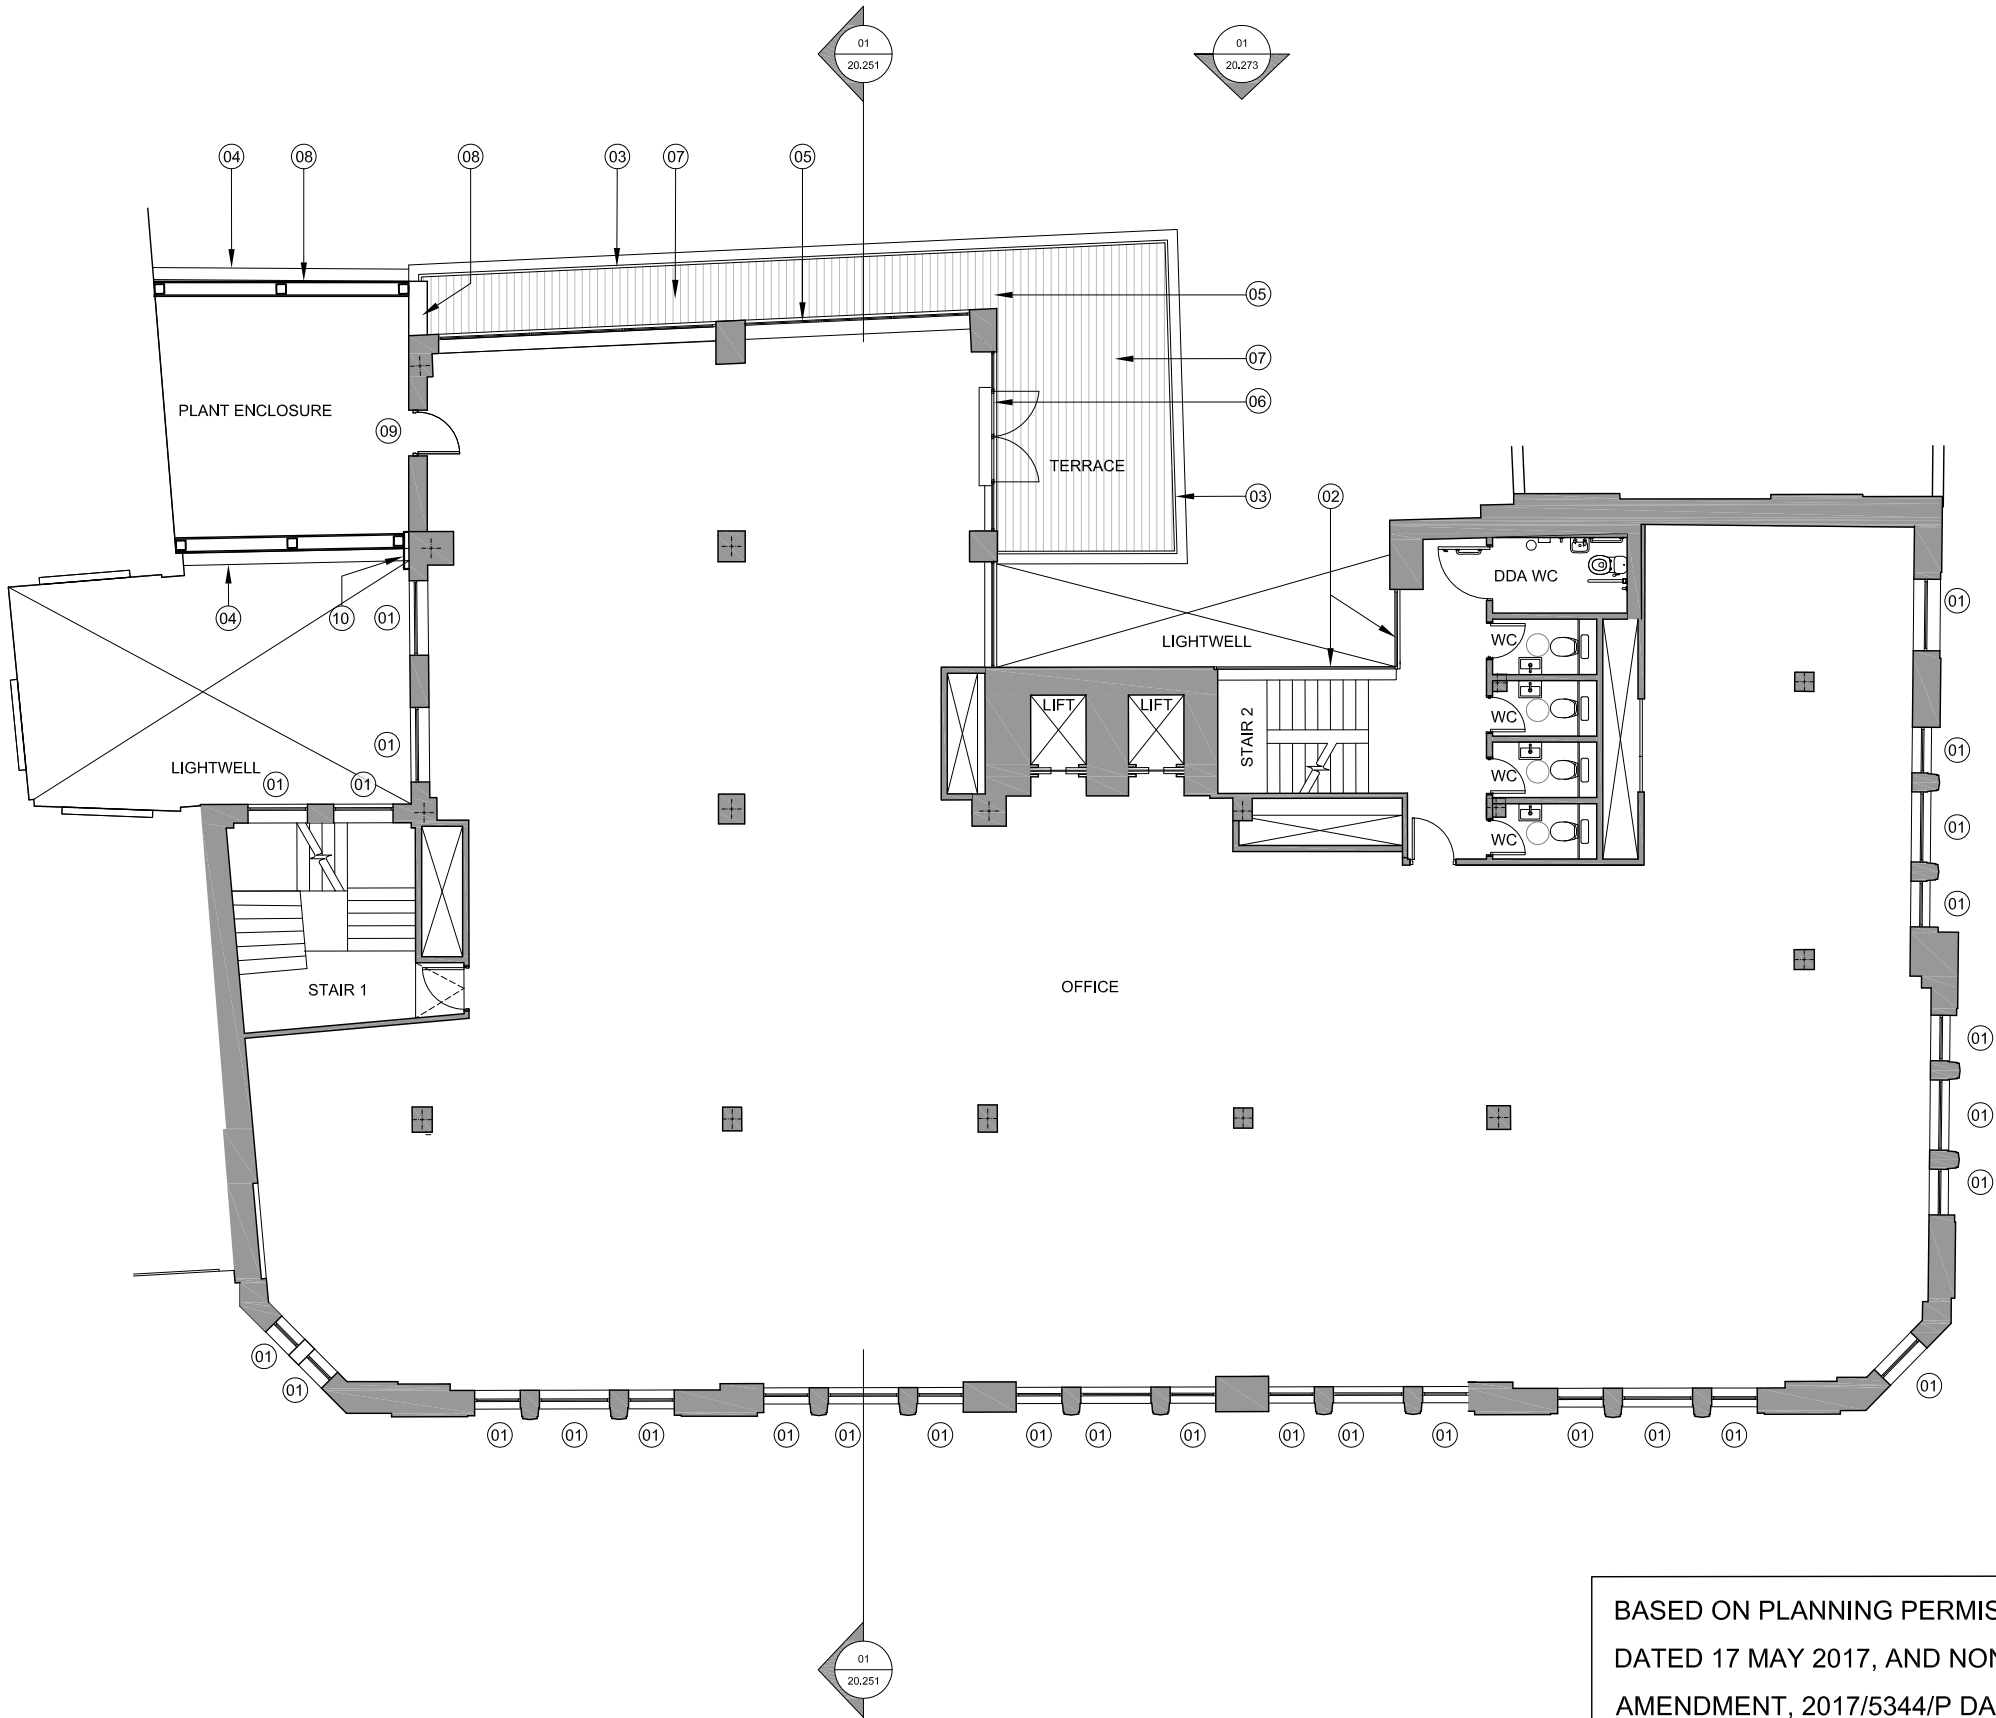

BASED ON PLANNING PERMISSION , 2016/7076/P
DATED 17 MAY 2017, AND NON-MATERIAL
AMENDMENT, 2017/5344/P DATED 26 OCTOBER 2017.

01
20.206
Consented Fourth Floor Plan
Scale 1:150 @ A3