




GROUND FLOOR PLAN KEY SCALE 1:20 at A1

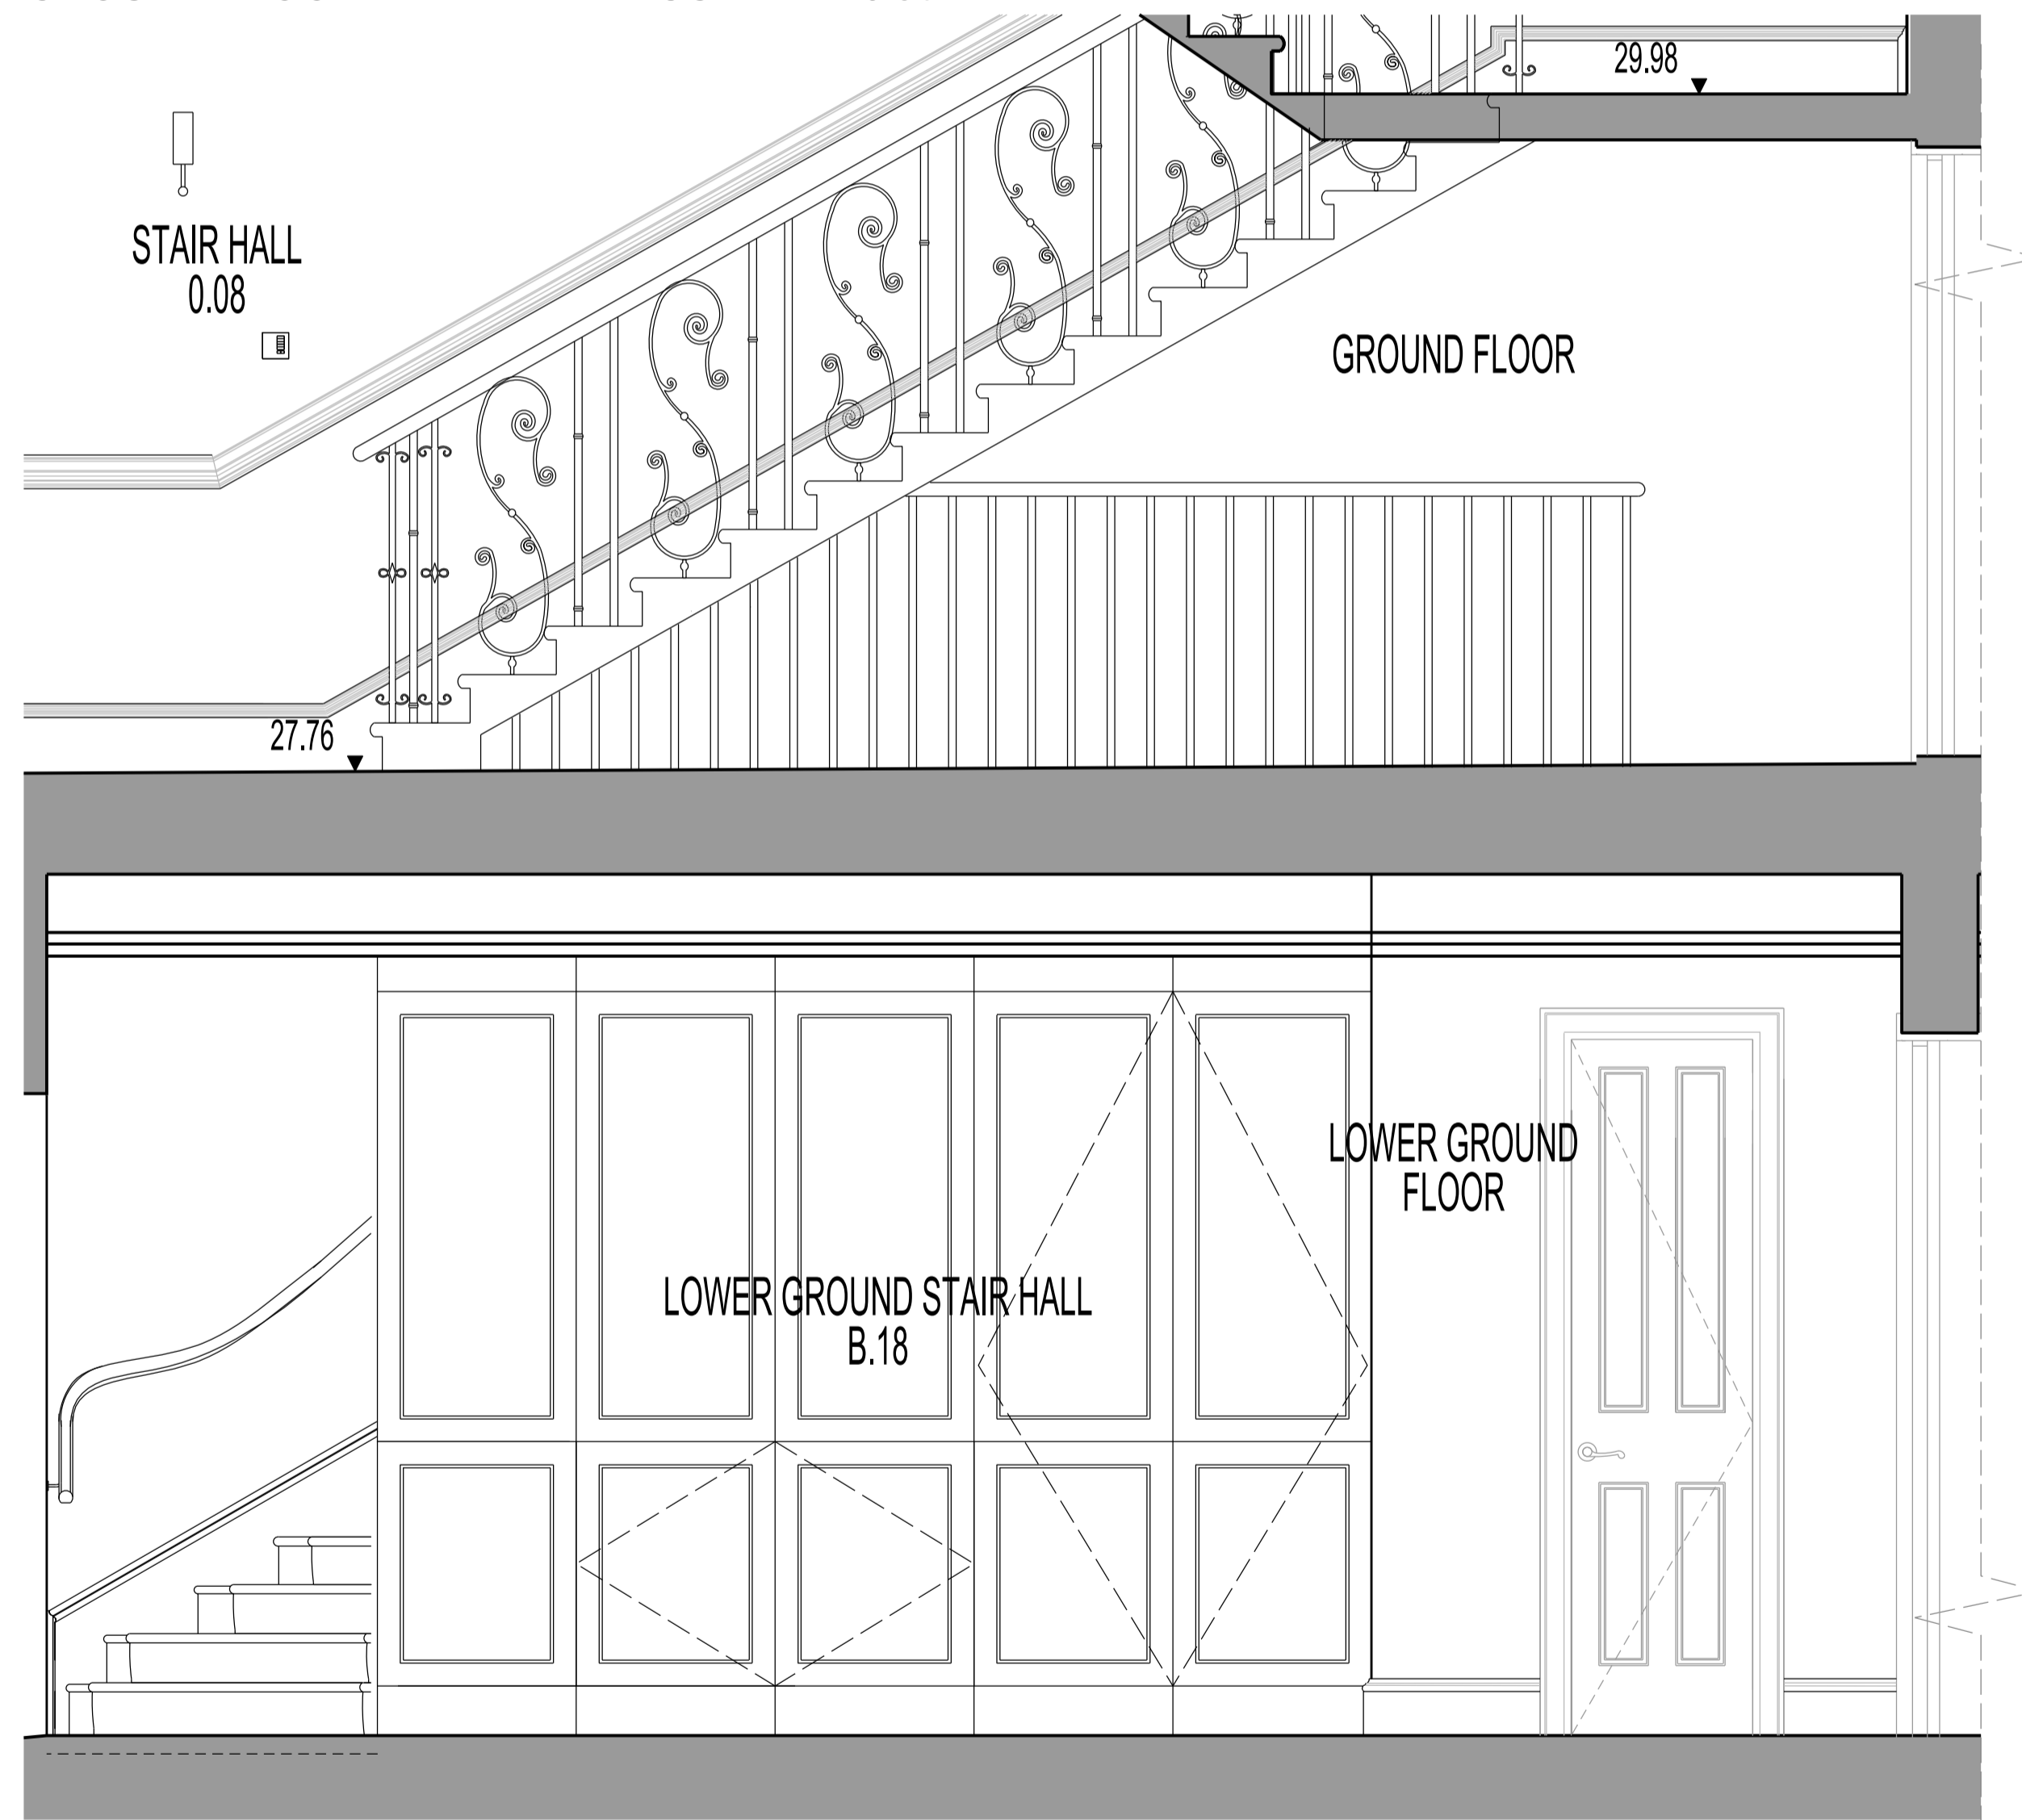


SECTION A_A SCALE 1:20 at A1

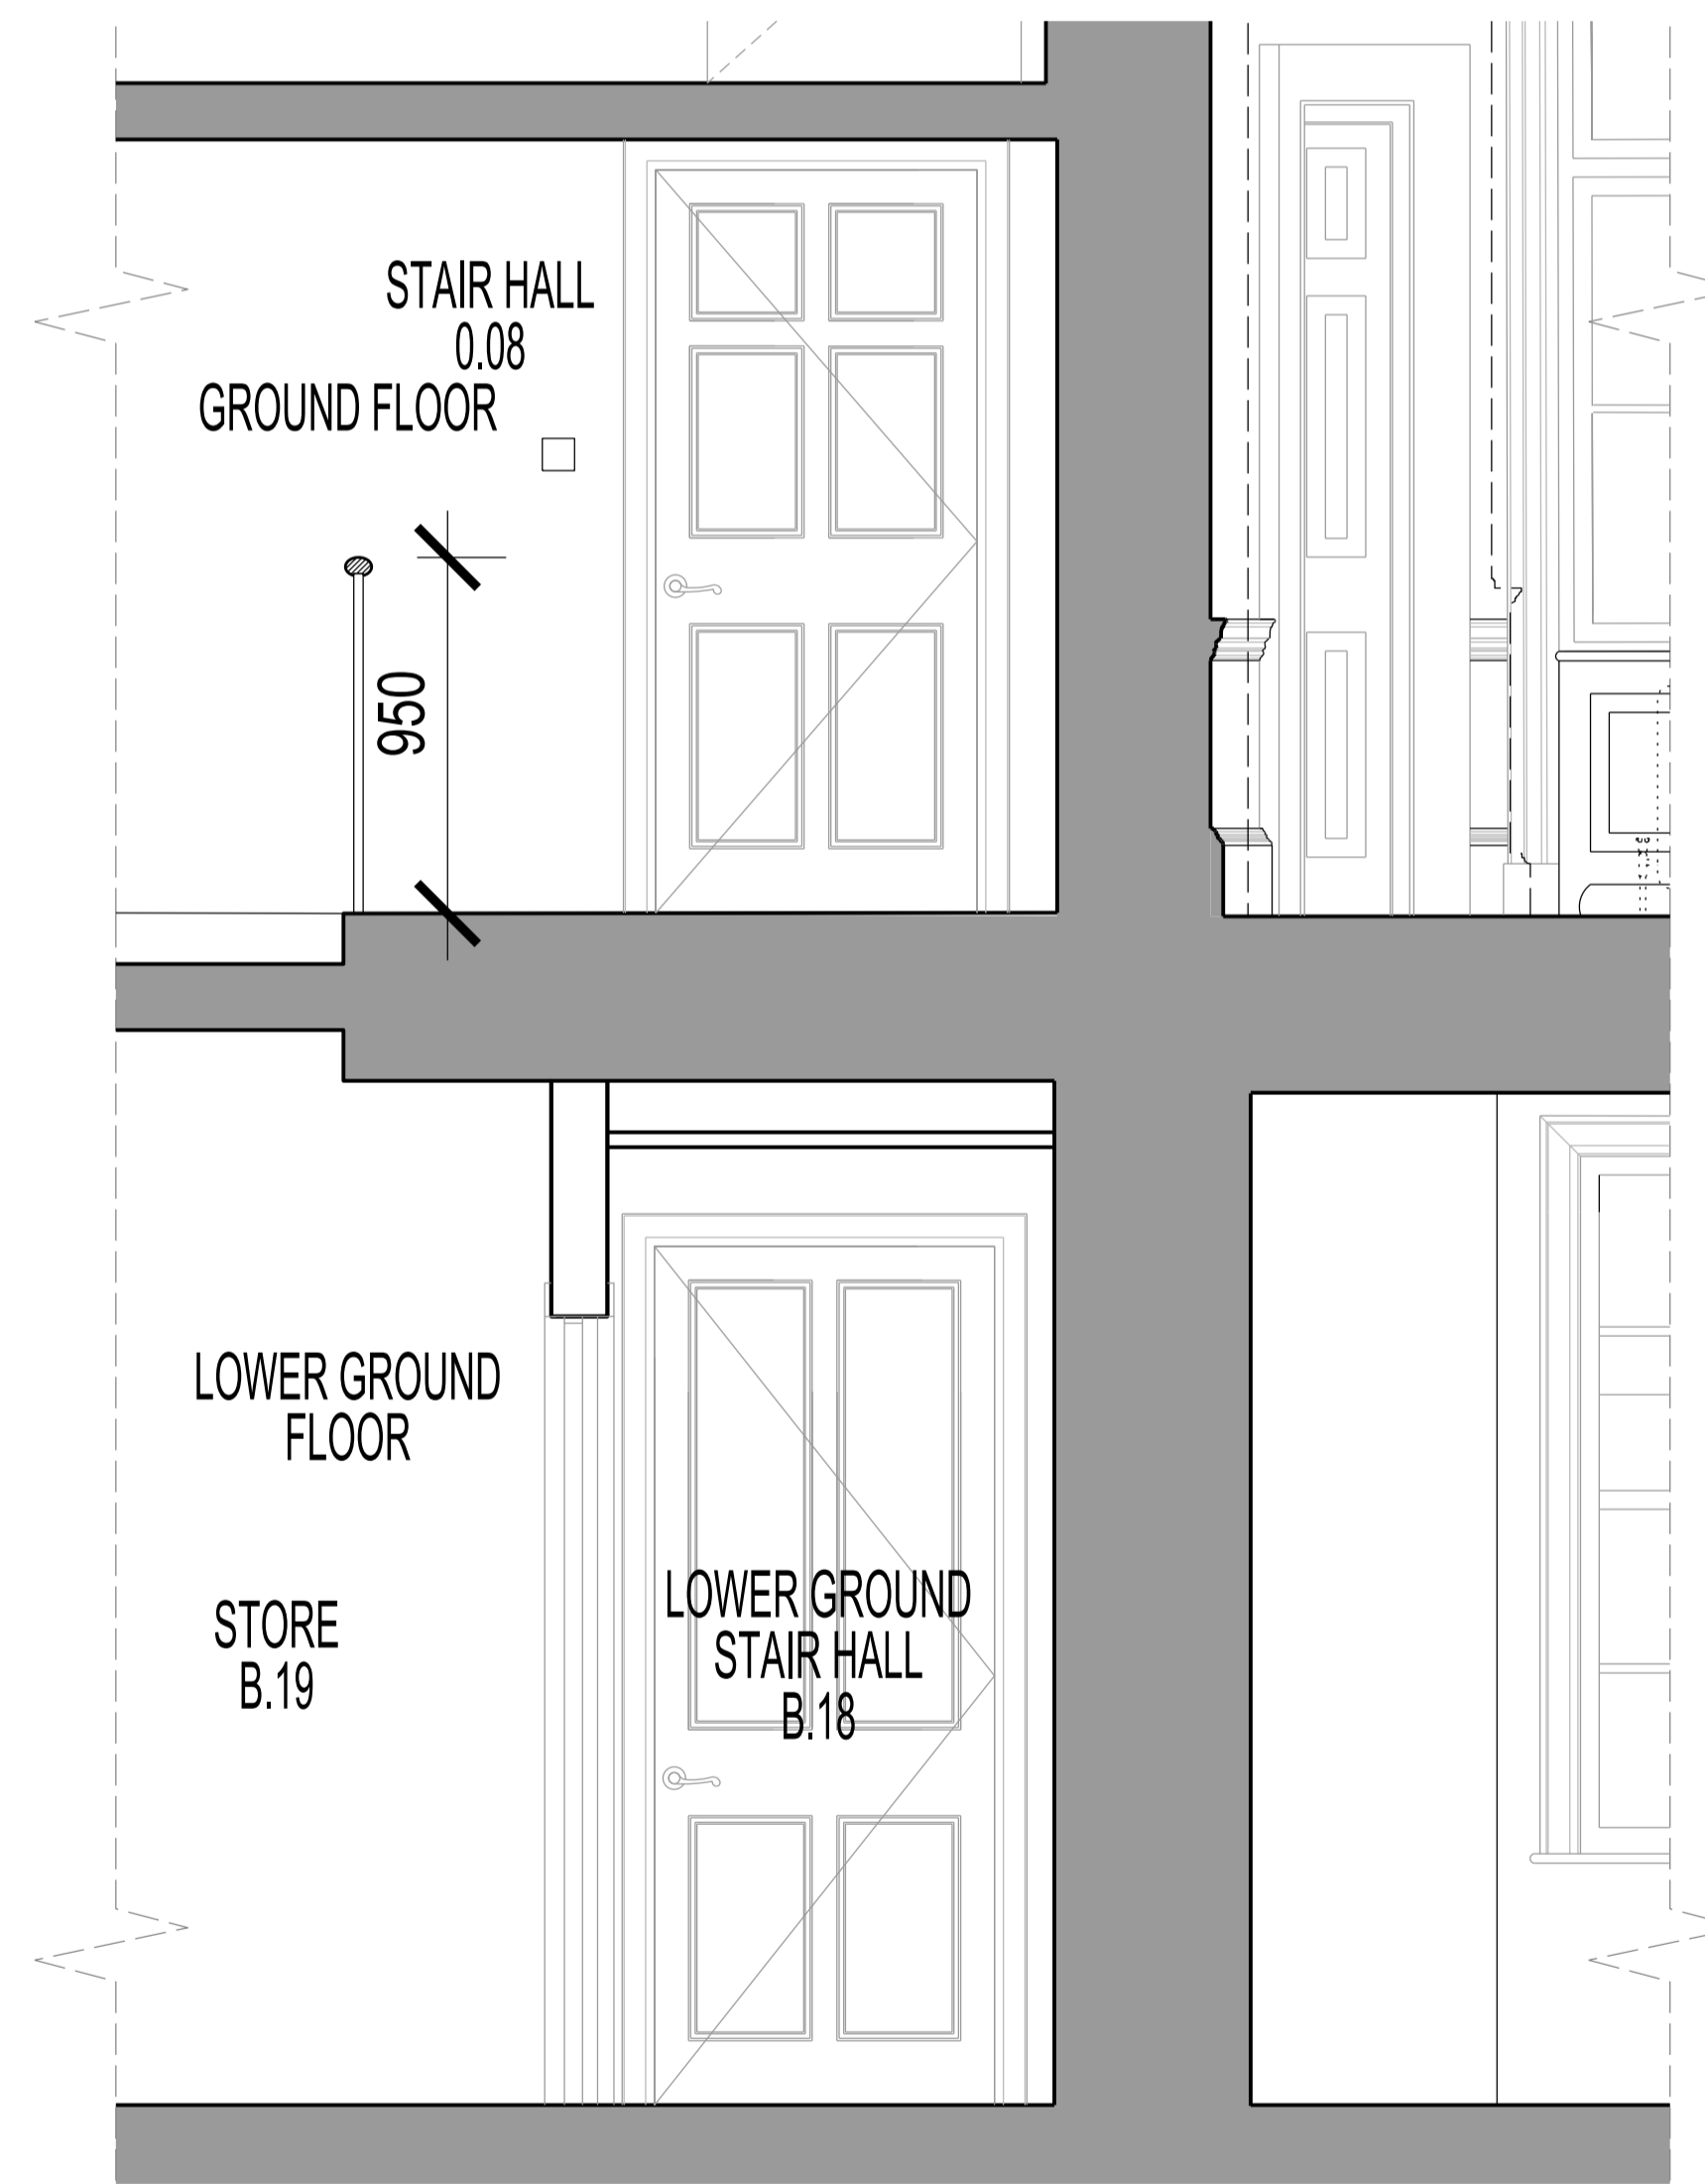


SECTION B_B SCALE 1:20 at A1

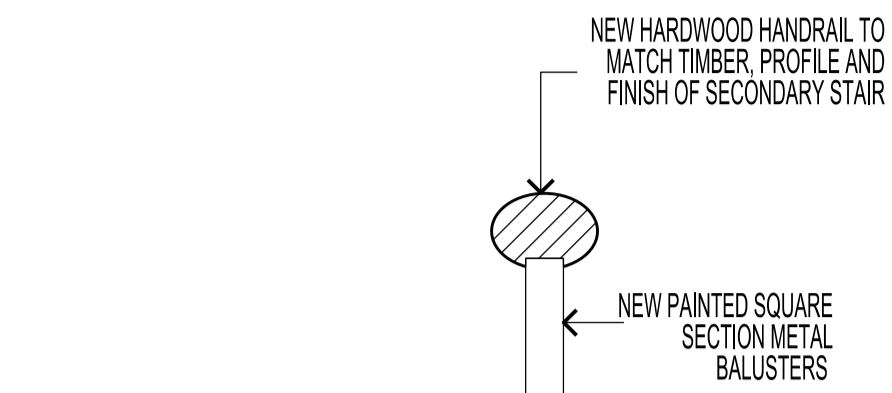

DETAIL BALUSTRADE SCALE 1:5 at A1

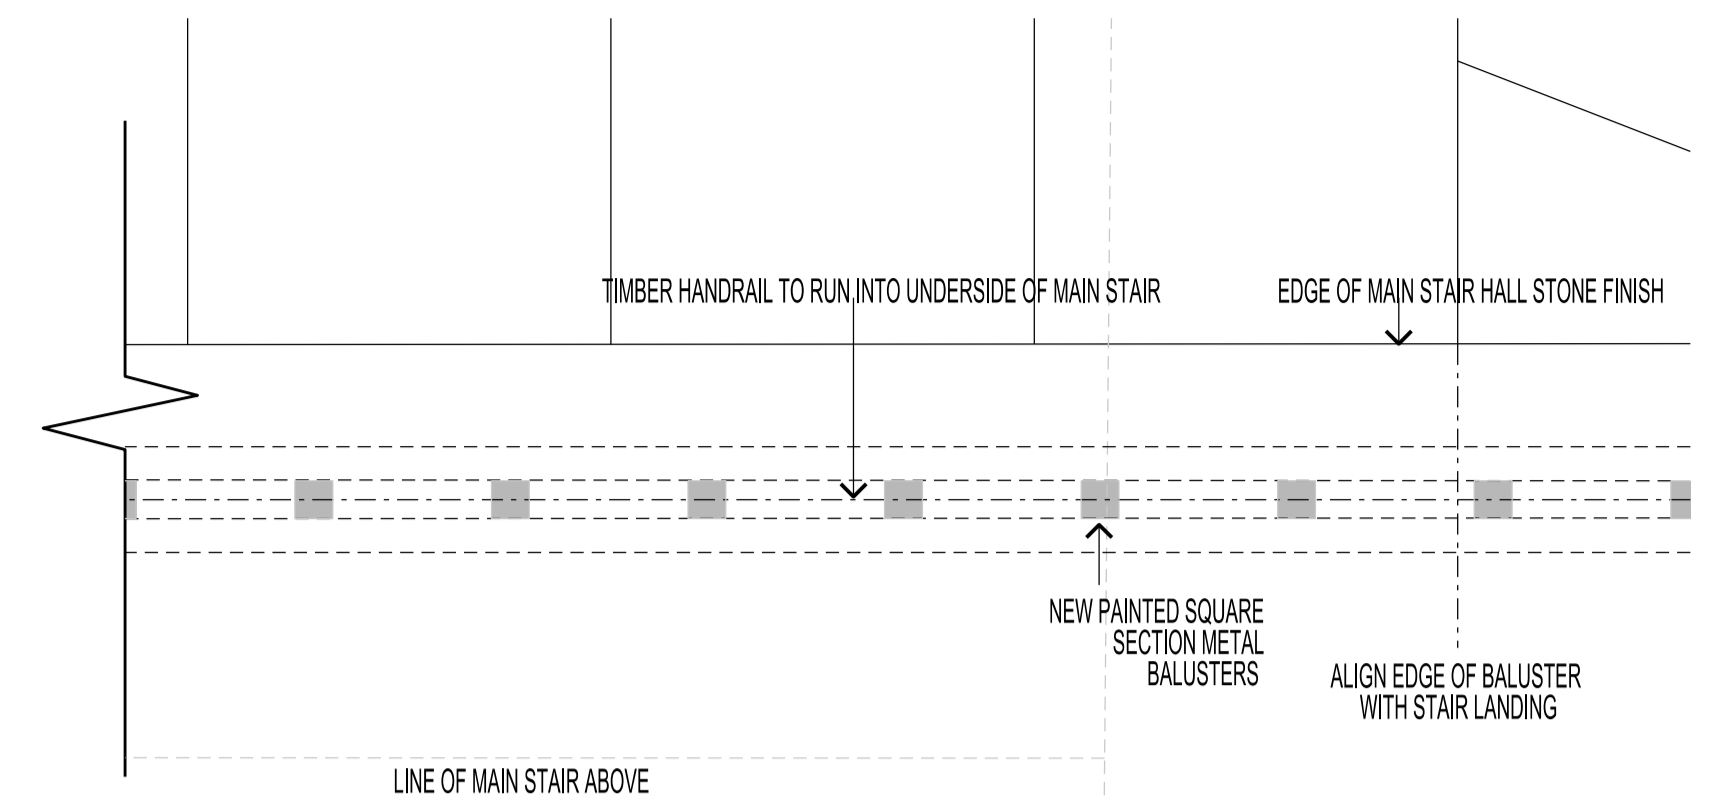

PLAN SETTING OUT SCALE 1:5 at A1

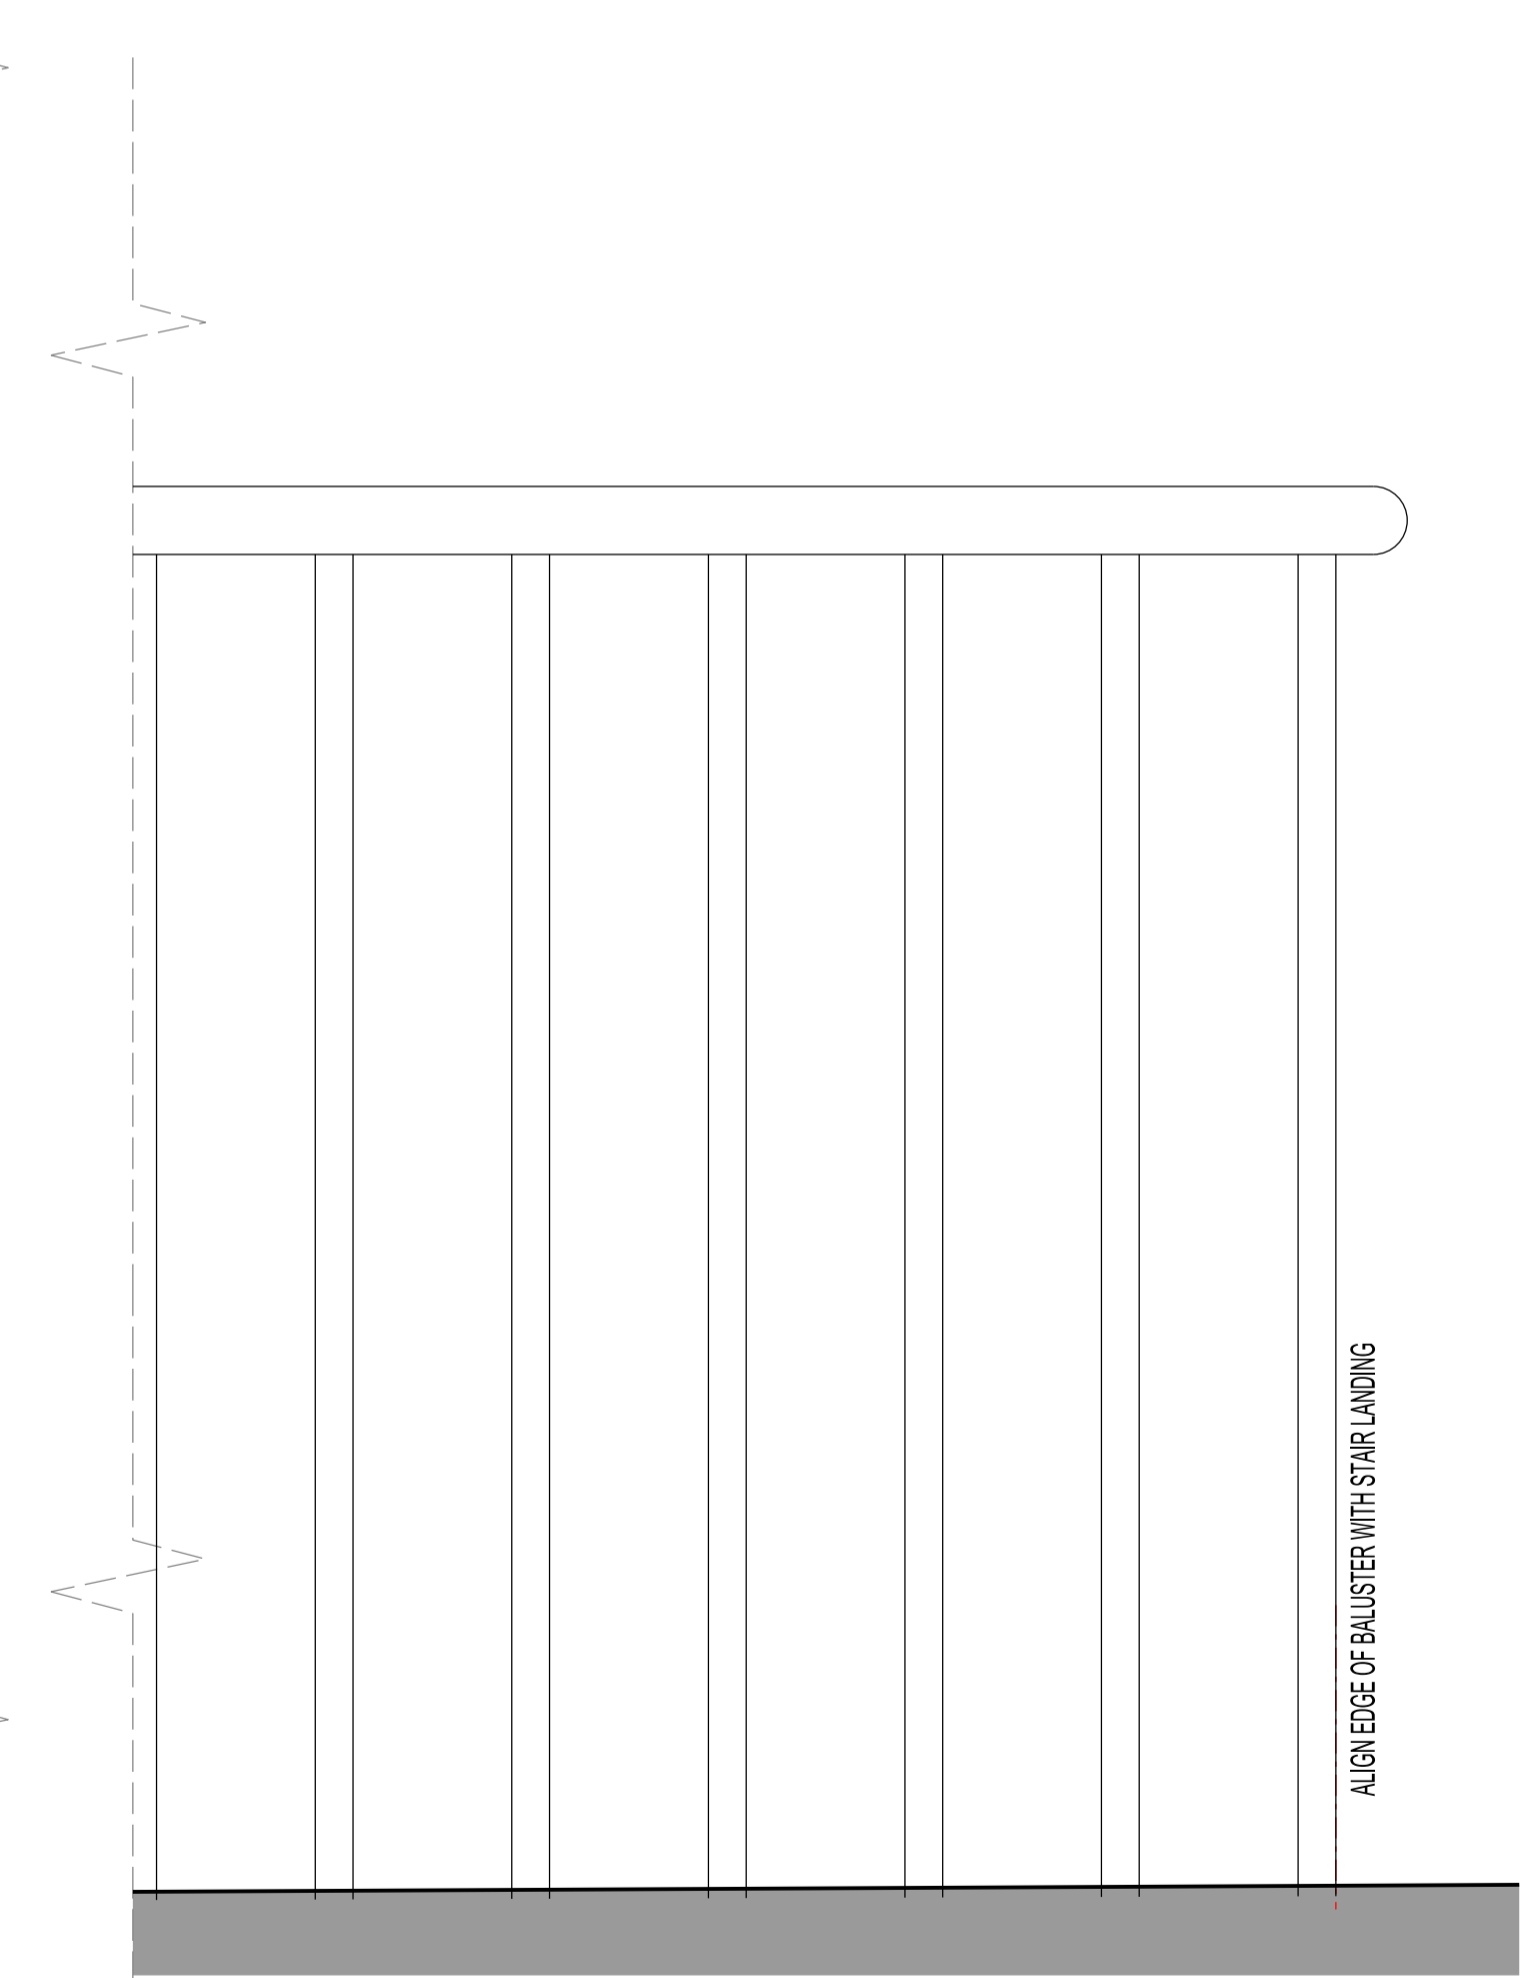

ELEVATION SETTING OUT SCALE 1:5 at A1

BUILDING DESIGN PARTNERSHIP LTD SHALL HAVE NO RESPONSIBILITY FOR ANY USE MADE OF THIS DOCUMENT OTHER THAN FOR THAT WHICH IT WAS PREPARED AND ISSUED.
 ALL DIMENSIONS SHOULD BE CHECKED ON SITE.
 DO NOT SCALE FROM THIS DRAWING.
 ANY DRAWING ERRORS OR DIVERGENCES SHOULD BE BROUGHT TO THE ATTENTION OF BUILDING DESIGN PARTNERSHIP LTD AT THE ADDRESS SHOWN.

REVISION / DESCRIPTION	DRAWN	CHECKED	DATE	REVISION / DESCRIPTION	DRAWN	CHECKED	DATE

A-LBC APPLICATION	GP	AC	25.04.2018
-LBC APPLICATION	GP	AC	20.04.2018

KEY PLAN	CLIENT LOGO
----------	-------------

BDP.
 16 Brewhouse Yard
 Clerkenwell
 London, EC1V 4LJ
 United Kingdom
 T +44 (0)20 7812 8000
 F +44 (0)20 7812 8399
 www.bdp.com

PROJECT TITLE	42 BEDFORD SQUARE
PROJECT NUMBER	P2005698
DRAWING TITLE	PROPOSED GROUND FLOOR BALUSTRADE
SCALE @ A1	1:20
DATE	04.2018
REVISION	A
PROJECT NO.	(15)AD102