


09 NEW HOUSE - PROPOSED GROUND FLOOR PLAN
 A-(13)-015 1:50 @ A1, 1:100 @ A3



10 NEW HOUSE - PROPOSED ROOF PLAN
 A-(13)-015 1:50 @ A1, 1:100 @ A3

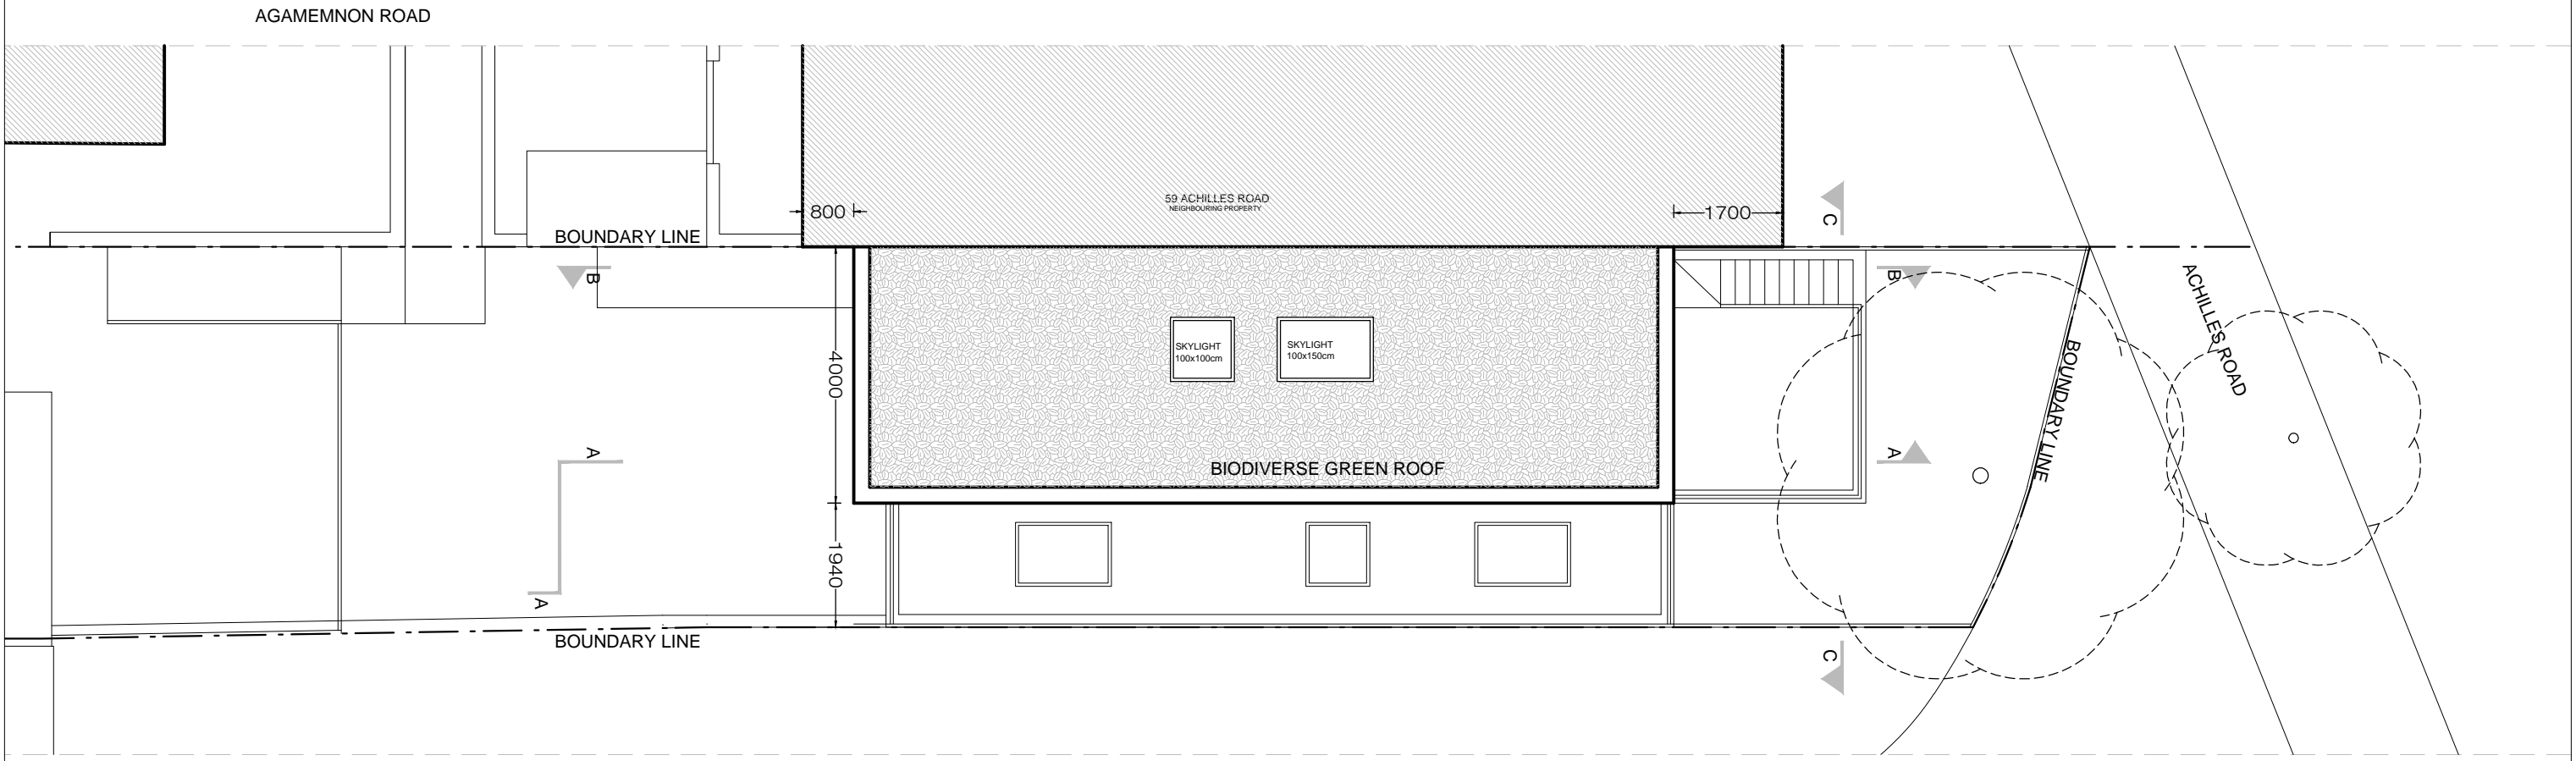

PROJECT NAME: 0775	CLIENT/PROJECT: 63 HILLFIELD ROAD	NOTES: All dimensions in millimetres. All dimensions and levels are to be checked on site by the main contractor prior to commencing excavation works. Any discrepancy is to be reported back to the designer for instruction. This drawing is the property of VORBILD ARCHITECTURE LIMITED and may not be reproduced or disclosed to a third party in any form without written permission.	ARCHITECTURE: VORBILD ARCHITECTURE www.vorbild.co.uk info@vorbild.co.uk	CONSTRUCTION: INSTALLATIONS:	SHEET TITLE: PROPOSED NEW BUILDING PLAN GROUND FLOOR AND ROOF	DRAWING STATUS: FOR PLANNING	JOB NUMBER: 0775
				INSTALLATIONS:		DRAWN BY: TP/MS	DRAWING No: A-(13)-015
				INSTALLATIONS:		APPROVED: MS	SCALE: DATE: Rev. No.: 1:100 22.06.2018 B