


Existing Ground Floor Plan Scale 1:50 (A1)

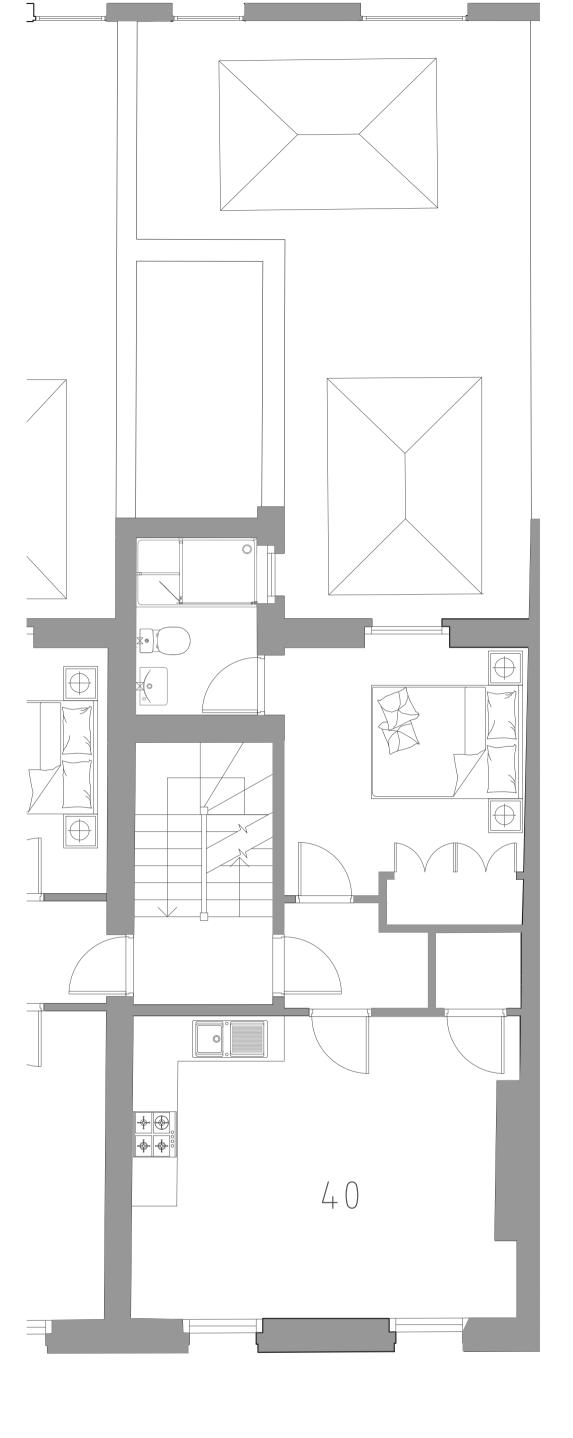

Existing First Floor Plan Scale 1:50 (A1)

Existing Basement Plan Scale 1:50 (A1)

©BEDFORD ESTATES BLOOMSBURY LTD COPYRIGHT: REPRODUCTION IN WHOLE OR PART BY ANY MEANS IS PROHIBITED WITHOUT THE PRIOR WRITTEN PERMISSION OF BEDFORD ESTATES BLOOMSBURY LTD


DO NOT SCALE

Use only written dimension. All dimension must be verified prior to works being put into hand and any discrepancies reported to the originator.

Health and Safety Information

	Details	Sign	Date
Asbestos Survey			
Structural Check/Lifting & Handling			
Site Survey			
Access and Egress/Site Compound			
Hazards Identified			

General Notes

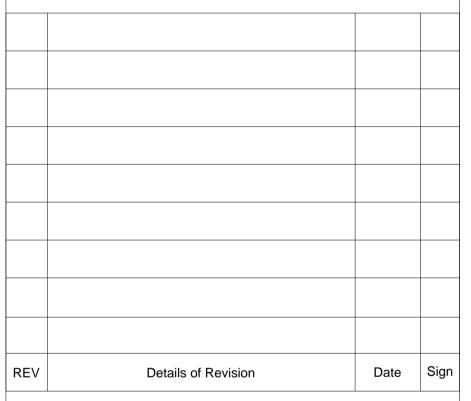



29a Montague Street, London WC1B 5BL

Tel: +44(0)20 7636 2885 Fax: +44(0)20 7255 1729

Adaptation to Existing Lightwell

Existing Floor Plans

BB258-2018-01					
Scale	Drawn	Checked	Co-ord chk		
As Shown	SEM				
Drawing size	Date	Date	Date		
A1	May'18				
INFORMATION					