

DO NOT SCALE

Use only written dimension. All dimension must be verified prior to works being put into hand and any discrepancies reported to the originator.

Health and Safety Information

	Details	Sign	Date
Asbestos Survey			
Structural Check/Lifting & Handling			
Site Survey			
Access and Egress/Site Compound			
Hazards Identified			

General Notes



REV	Details of Revision	Date	Sign

**THE BEDFORD ESTATES**


29a Montague Street, London WC1B 5BL

Tel: +44(0)20 7636 2885


Fax: +44(0)20 7255 1729

Project
Adaptation to Proposed LightwellTitle
Proposed Floor PlansDrawing No
BB258-2018-03


Scale	Drawn	Checked	Co-ord chk
As Shown	SEM		
Drawing size	Date	Date	Date
A1	May'18		

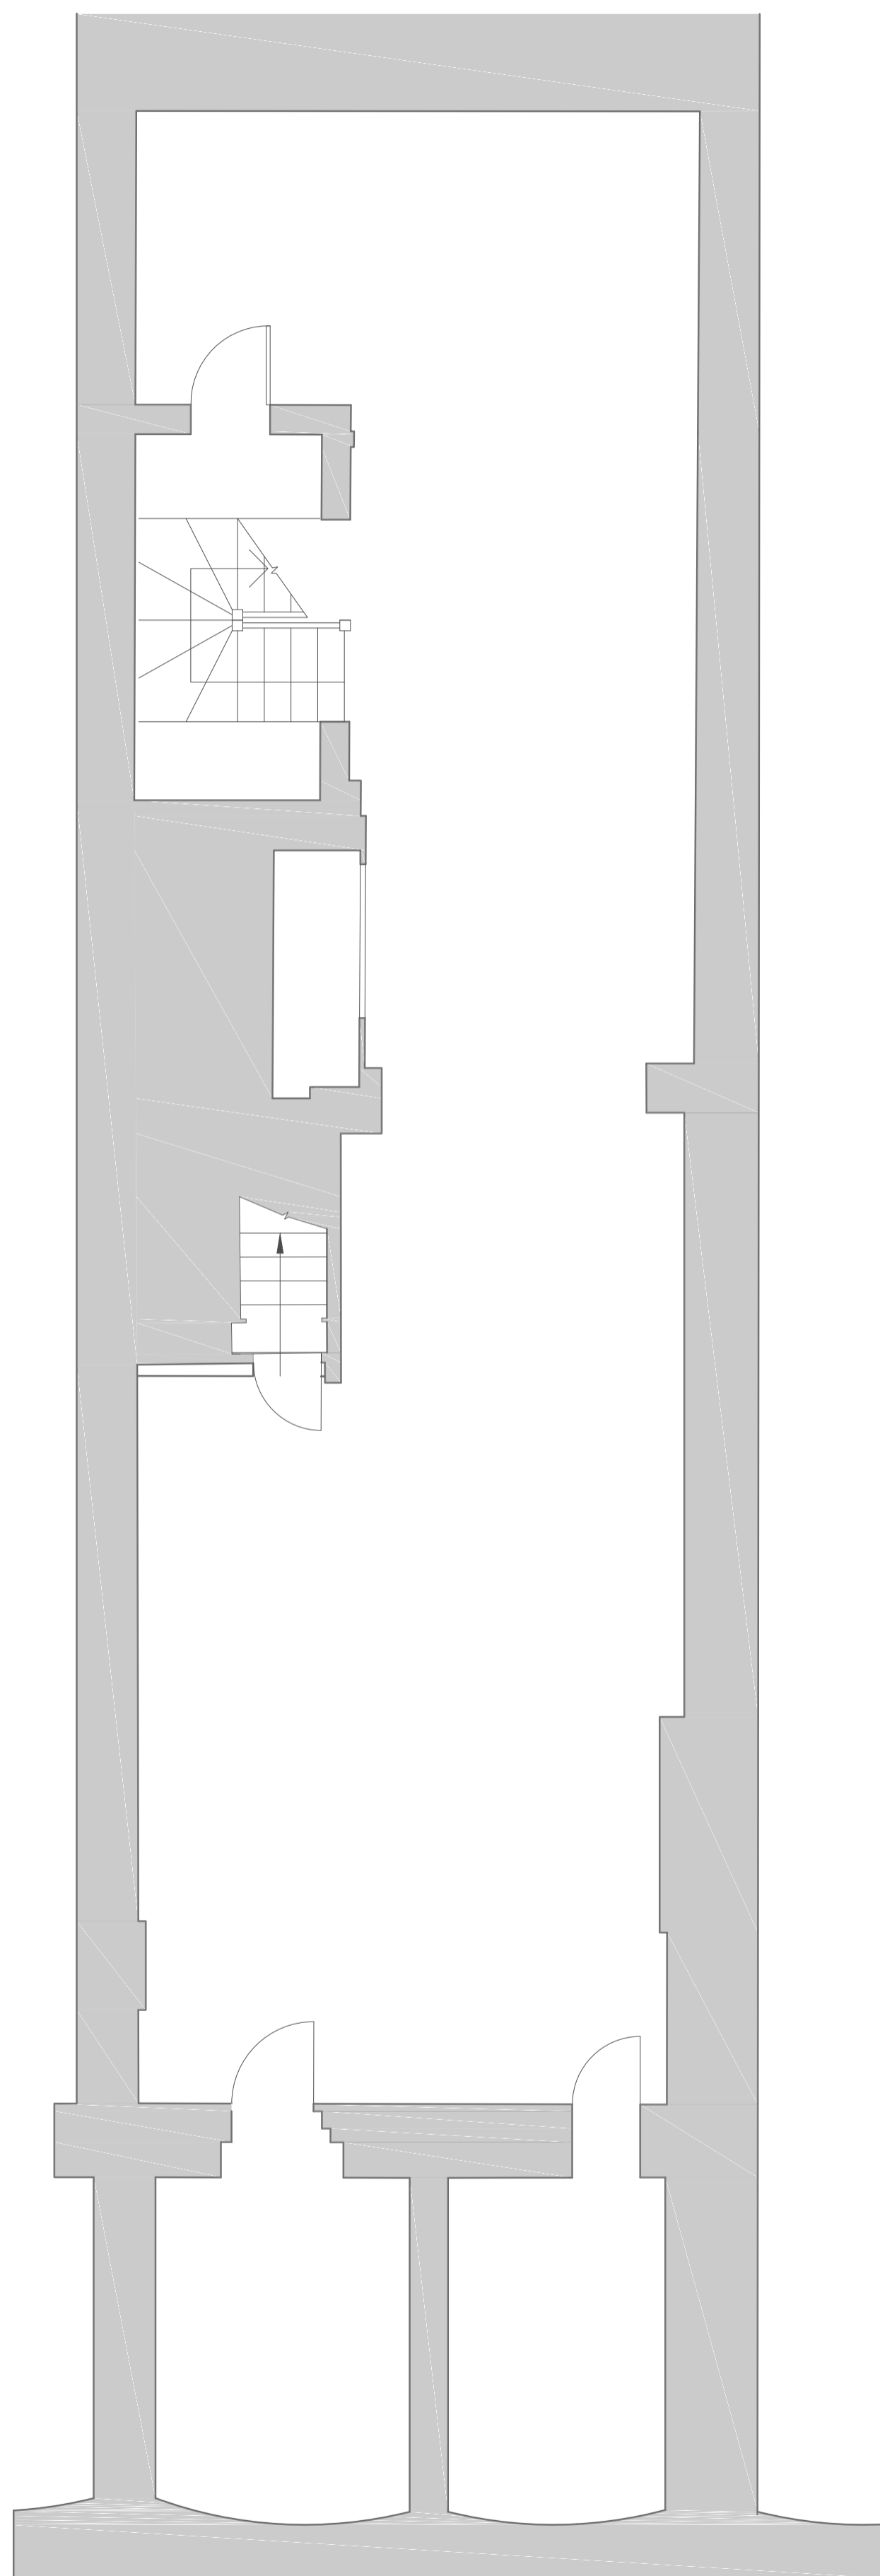Status
INFORMATION

Proposed Basement Plan
Scale 1:50 (A1)

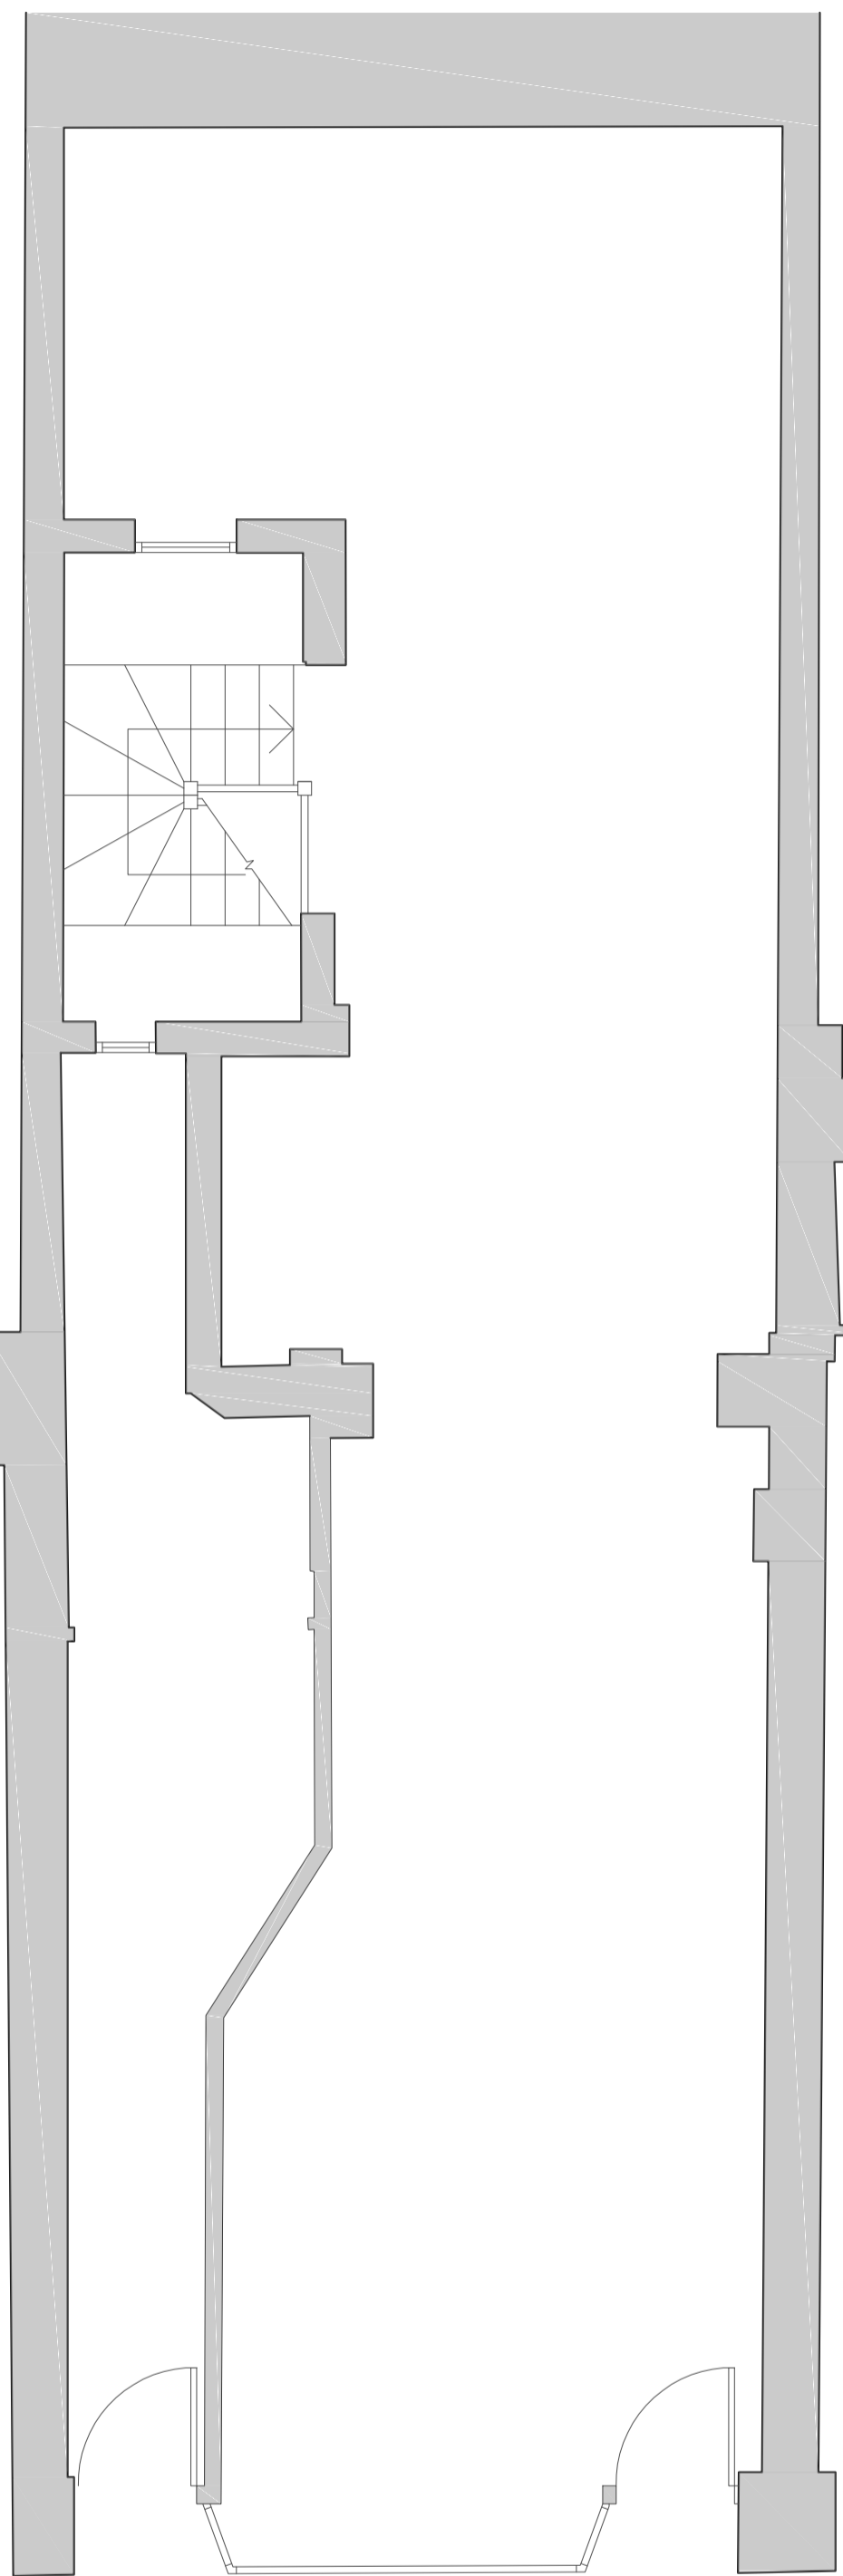

Proposed Ground Floor Plan
Scale 1:50 (A1)

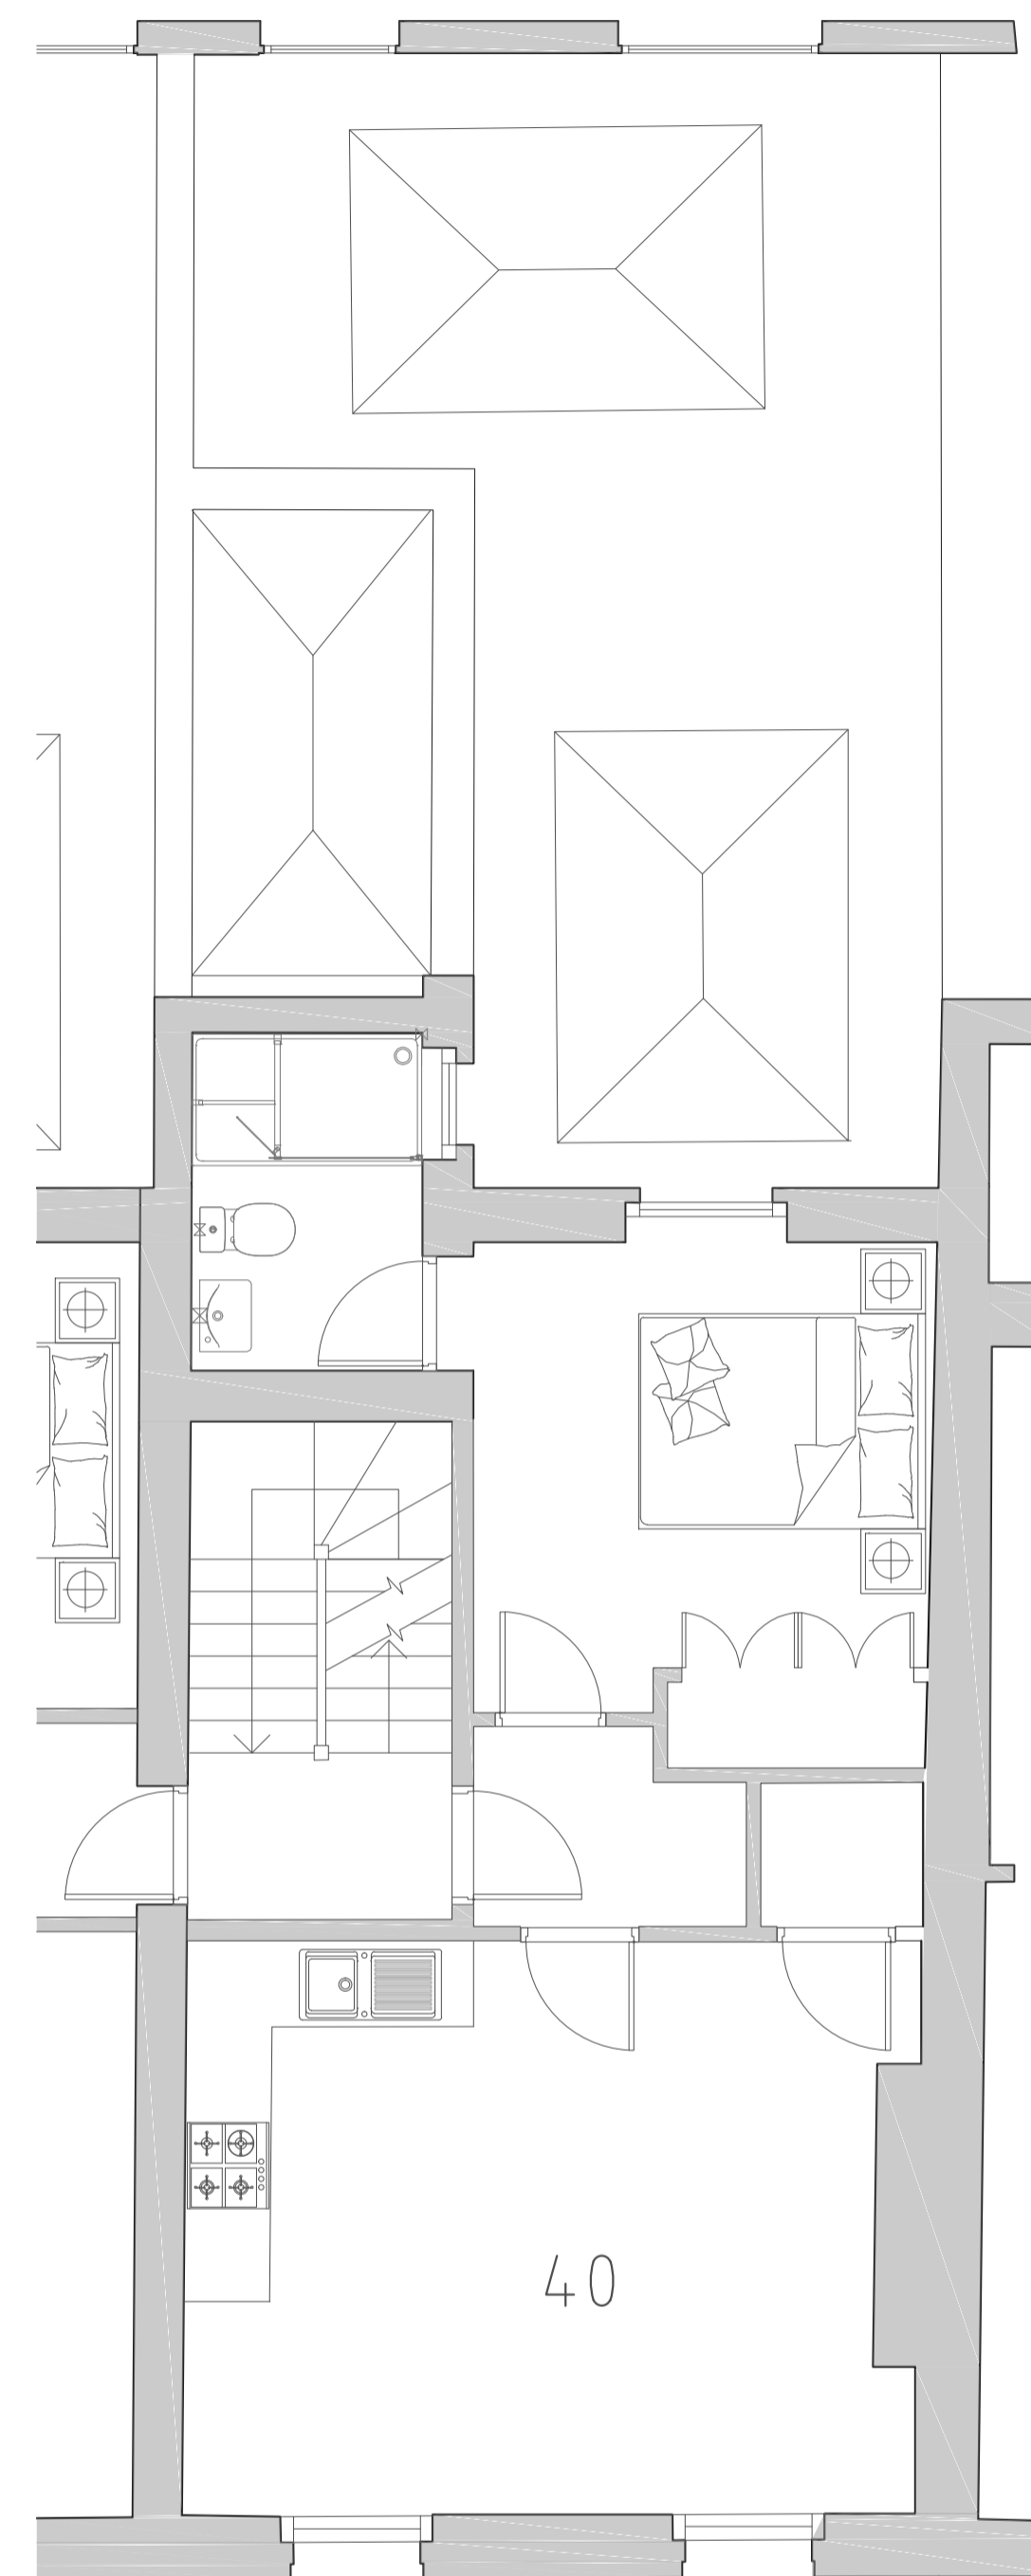

Proposed First Floor Plan
Scale 1:50 (A1)