



Proposed Plans

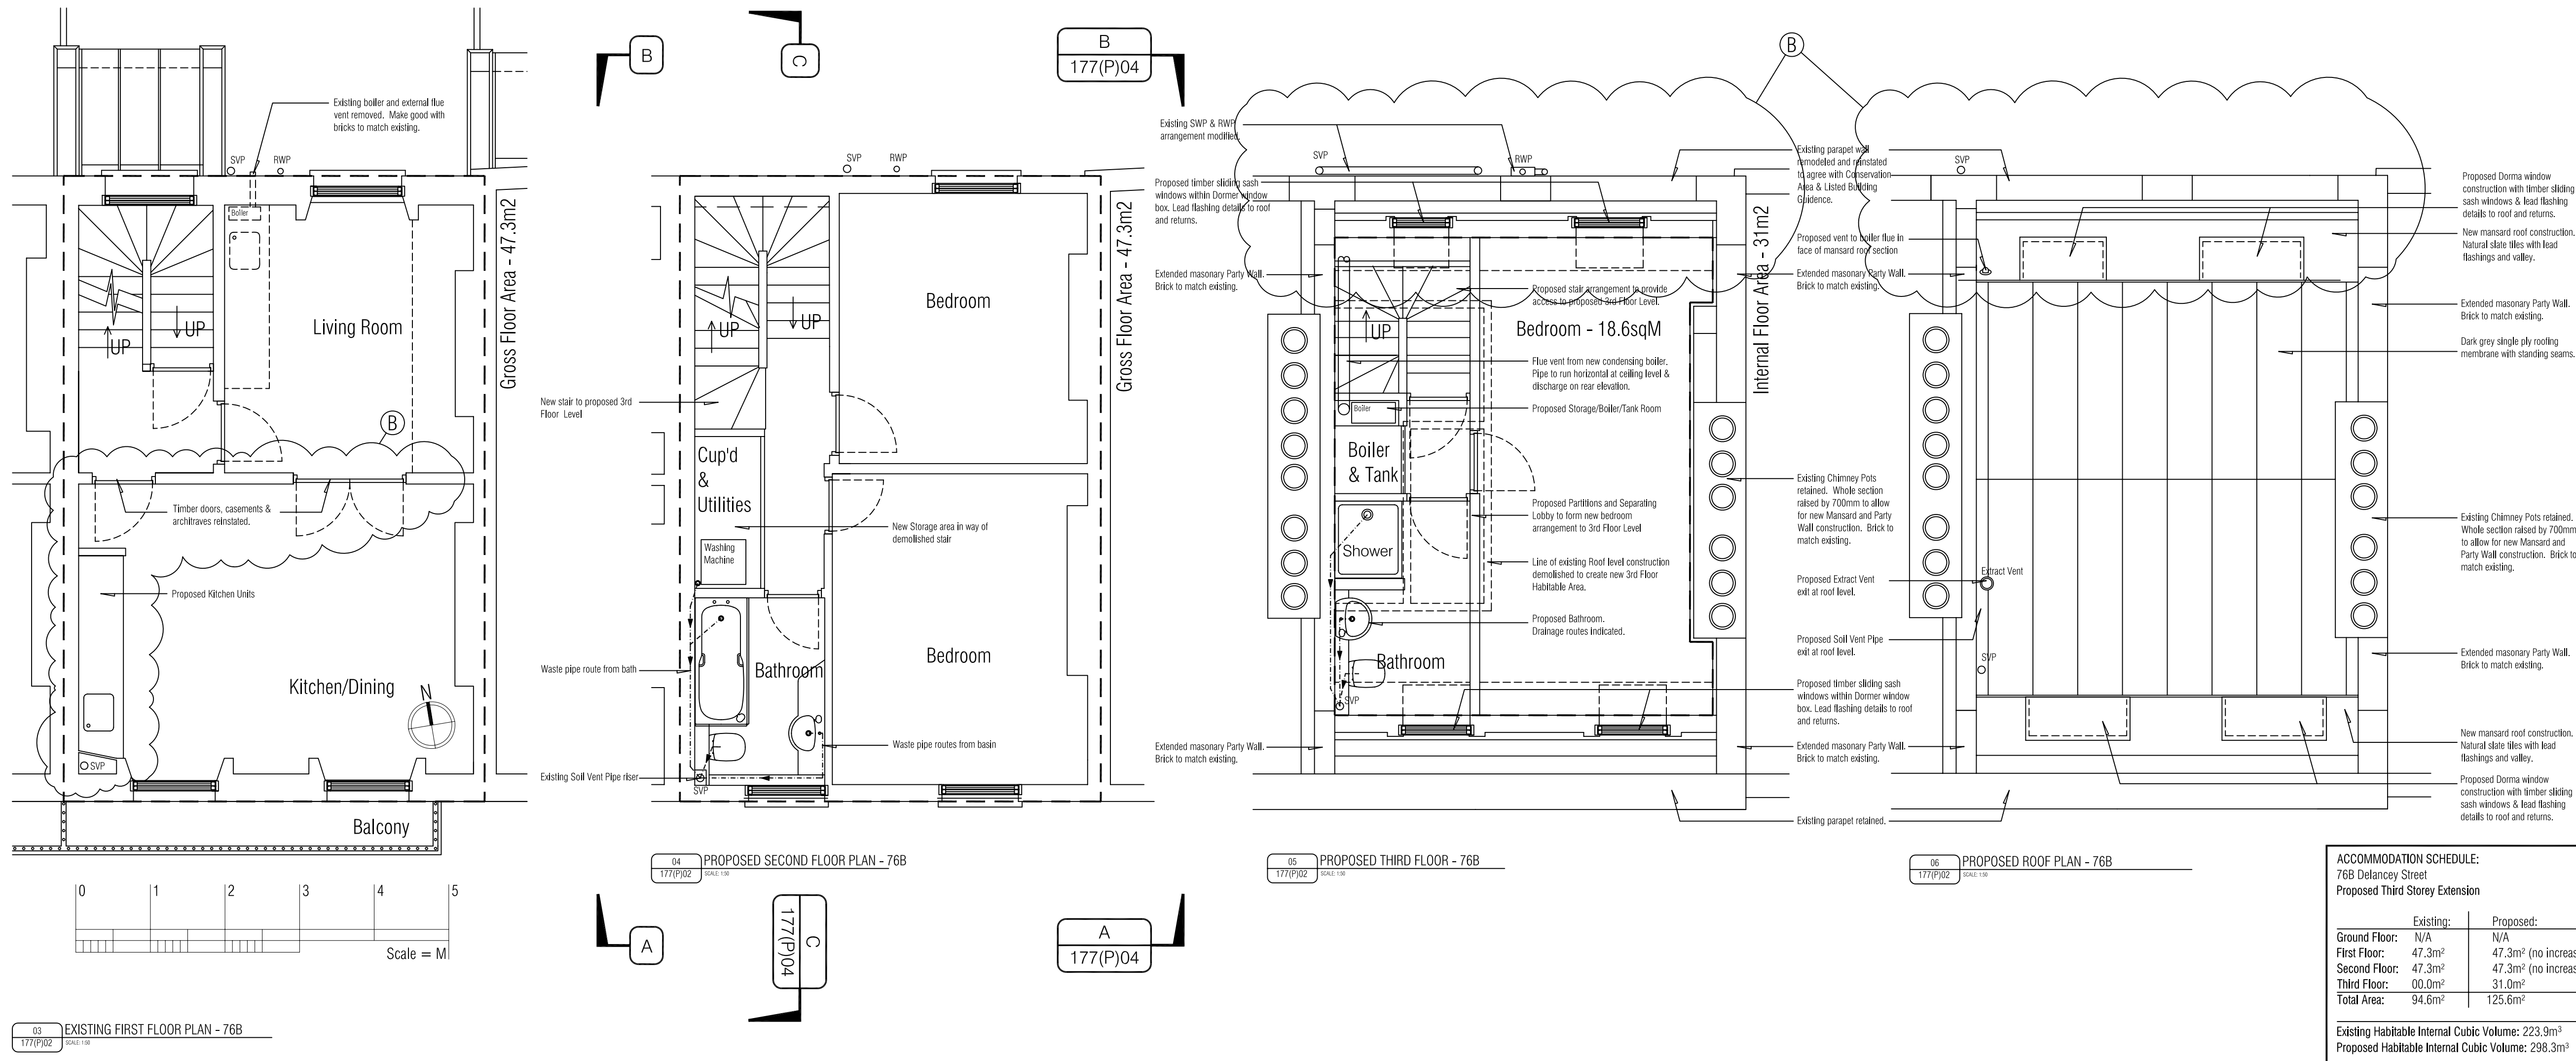

1. Refer to Scale Bar & Title Block for drawn Scale.
2. Check all dimensions on site before work is commenced.
3. All goods, materials and workmanship to conform with current building, fire and safety regulations. All specified products installed to manufacturers' specifications.

Drawing Notes

Demolition Plans

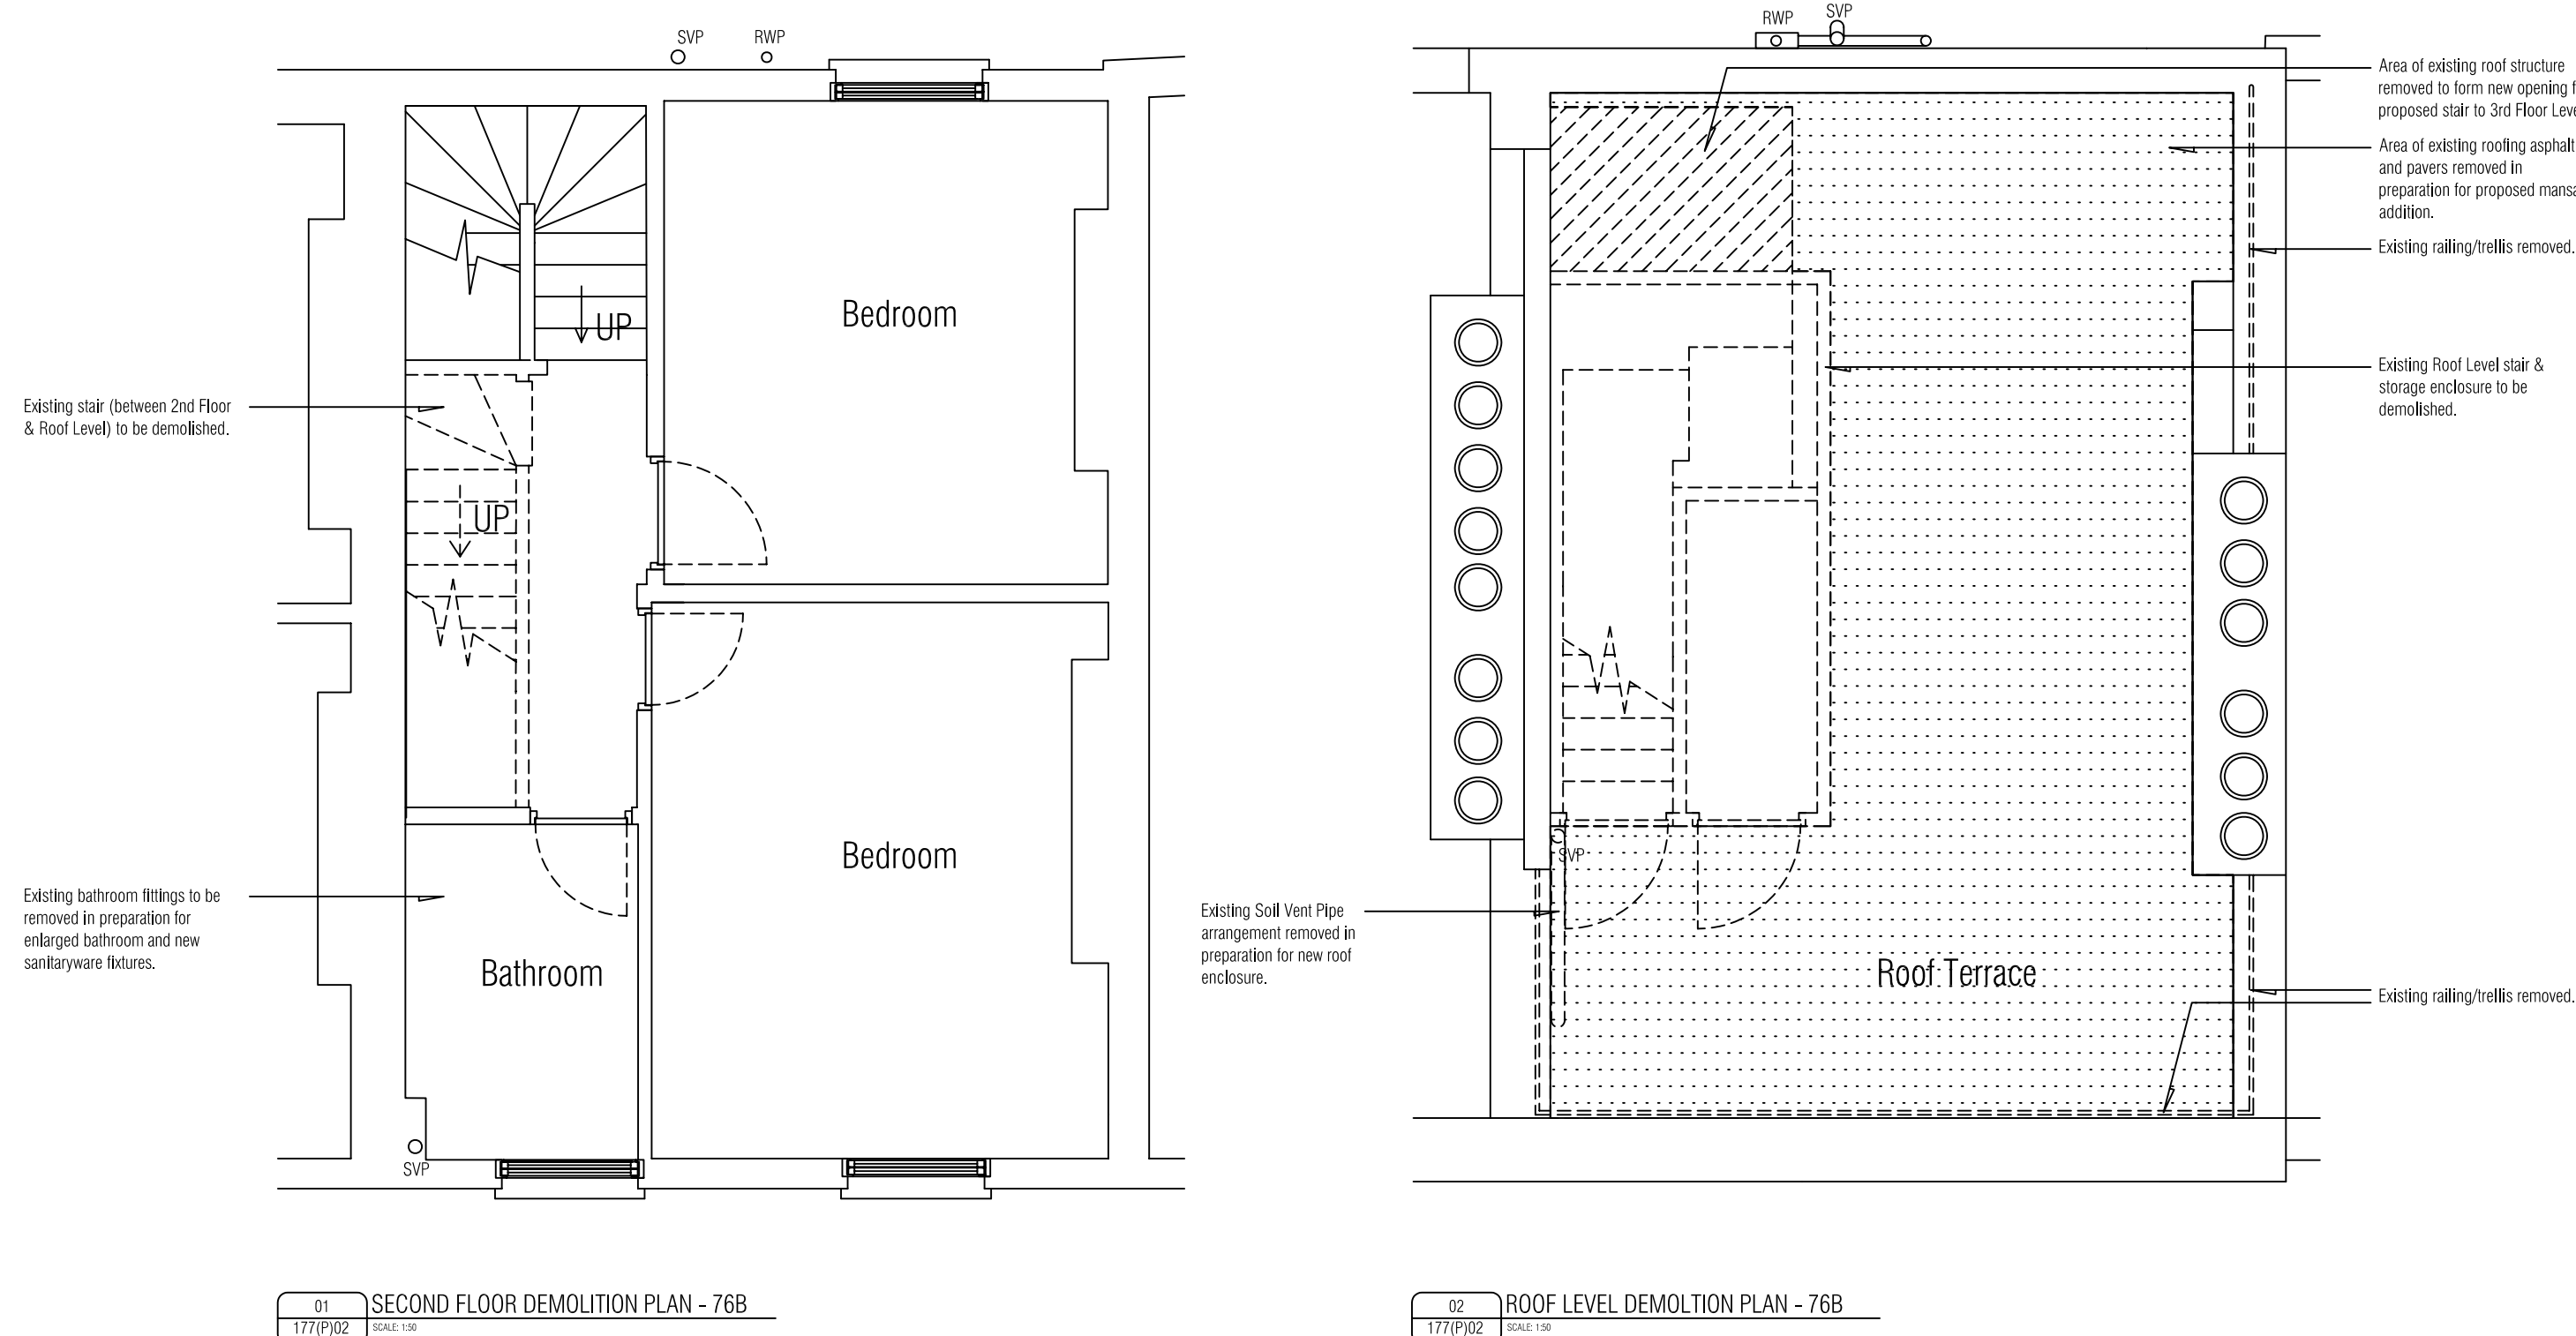

Date	Rev	Revision details	Initial
05/10/09	B	Revised First Floor plan to note proposed kitchen location within the first floor and items of unconsented work at first floor level to be remediated. Rear elevation and mansard section revised at third floor & roof level revised. Re-instated parapet 'V' to masonry, redirected SVP, description of Dormer windows and slate tiles clarified and amended. Drawings Issued for Listed Building & Full Planning Consent.	PM
29/05/09	A	Demolition plans added. Plans redrawn at 1:50 scale.	PM
21/03/09	0	Submission for Planning & Conservation Area Consent	PM

MAAPS
Mance Architectural & Planning Services
7 The Lock Building, 72 High Street, London E15 2QB
T: +44(0)7897640232
maapsuk@gmail.com

Client
Mr Robert Mehmet

Project
76B Delancey Street
London
NW1 7SA

Drawing
Demolition & Proposed Plans
1st, 2nd, 3rd & Roof Plans

Job 177(P)02	Rev B
Scale 1: 50 @ A1	Date 15/03/09
Drawn PM	

Suspected discrepancies must be reported to designer for clarification.
© Mance Architectural & Planning Services 2009