



Lower Ground Floor

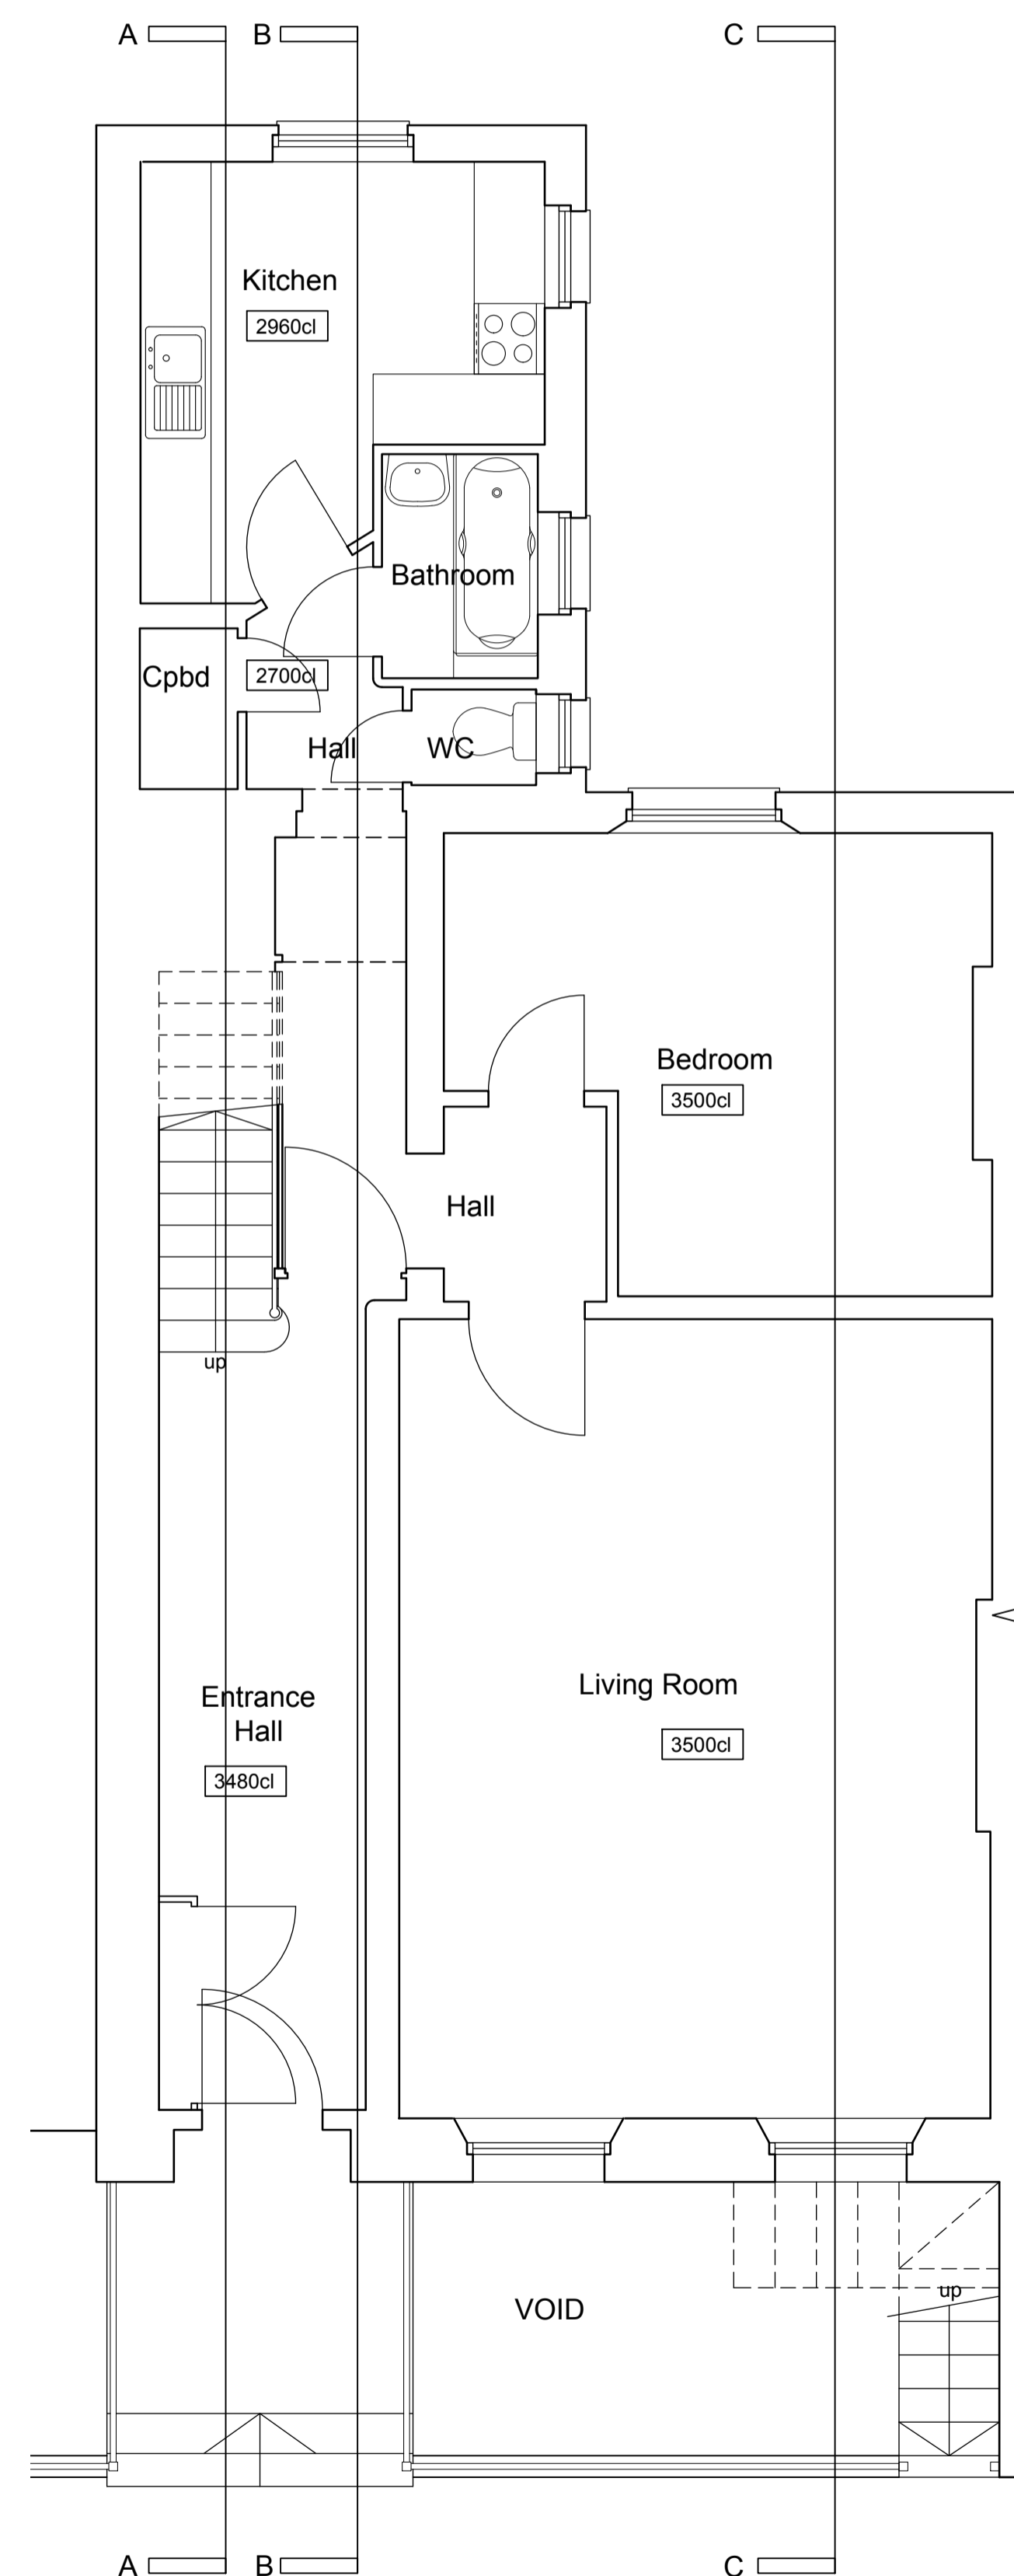

Ground Floor

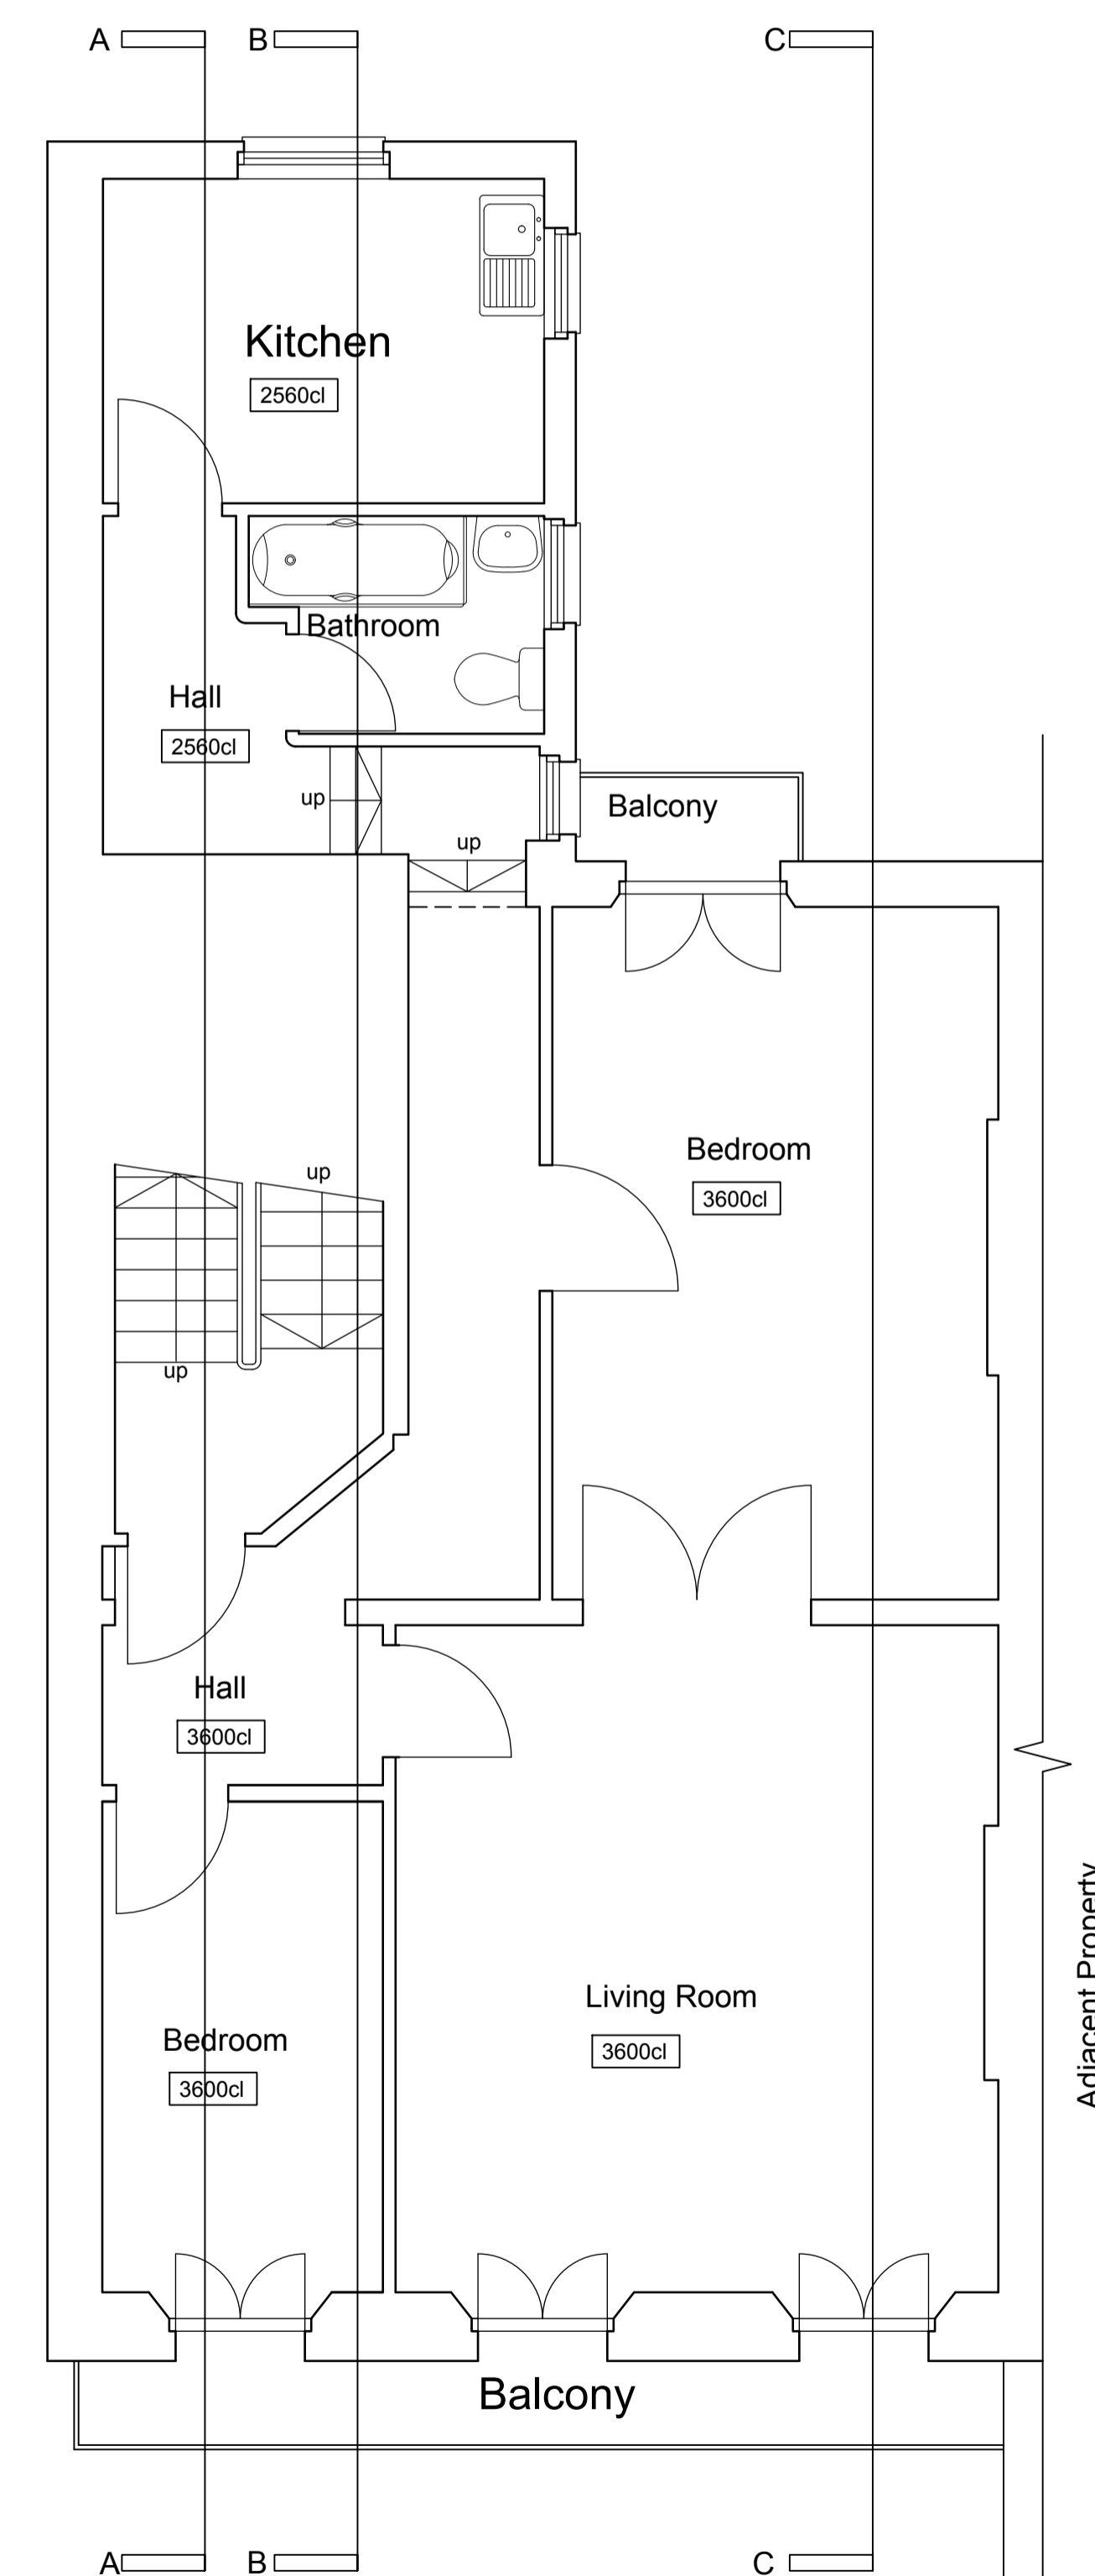

First Floor

P1	First Issue	25/01/18	LS	LH
Rev	Description	Date	CHK	Apr
Project No:	811618	Scale @ A1:	As Indicated	Drawn By: LS

Ingleton Wood Property and Construction Consultants
Issuing office: London
T: 020 7680 4400
www.ingletonwood.co.uk

Vision, form and function
Project:
1, Taviton Street Refurbishment
Euston
London
WC1H 0BT
Client:
Universiti of London

Title:
Existing Lower Ground, Ground
First Floor Plans

Drawing Number:
TAV - IW - XX - XX - DR - A - 1500

Status:	Purpose of Issue:	Revision:
S2	Information	P1