




Mezzanine Level

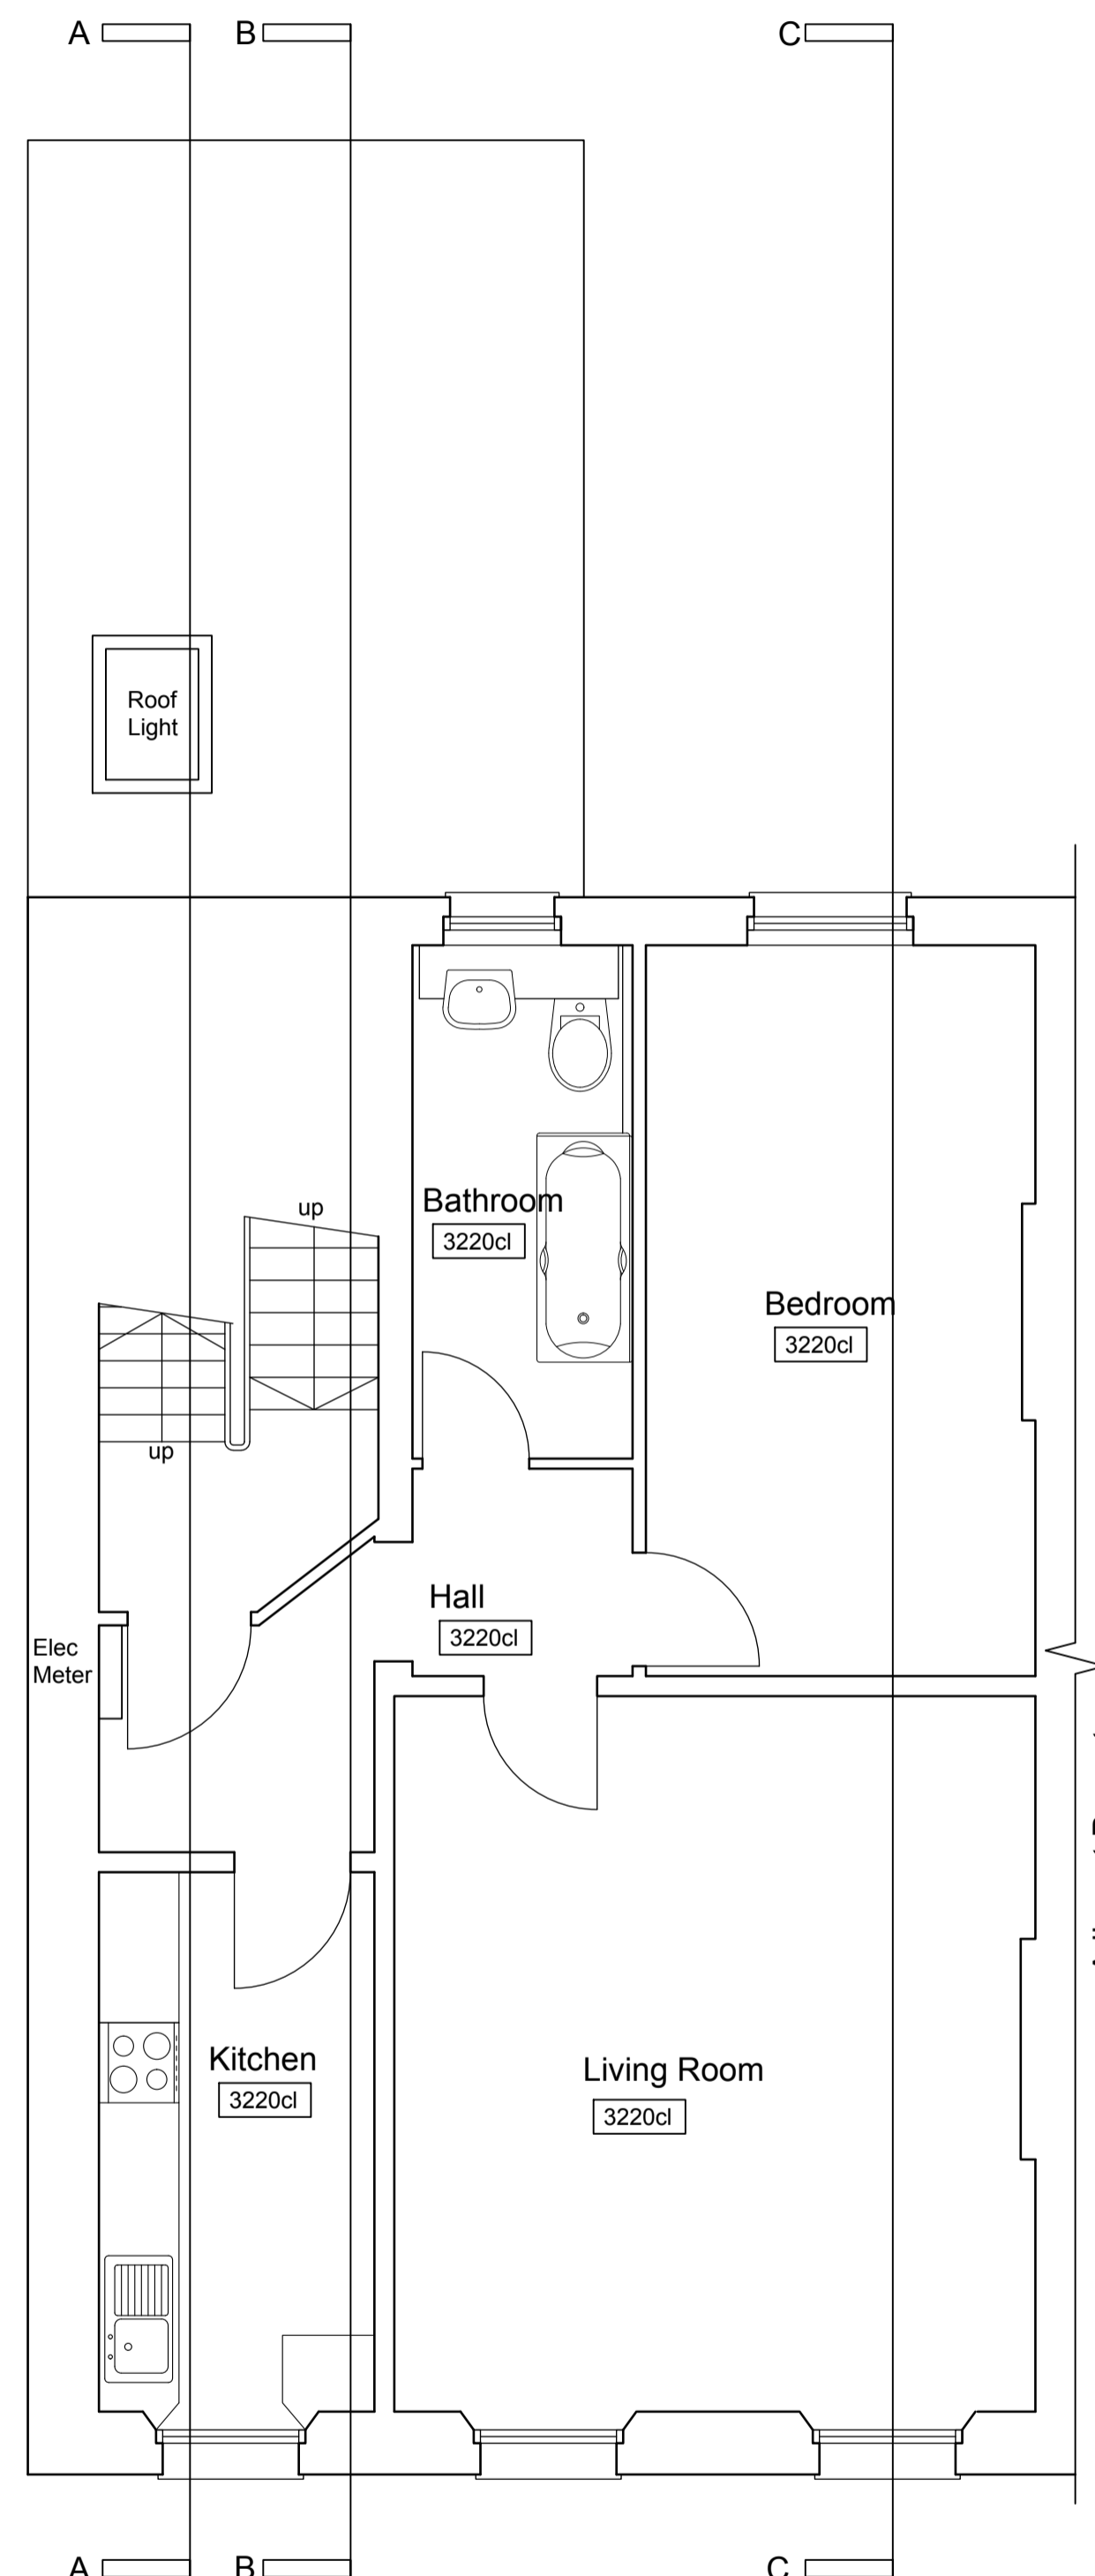


Second Floor

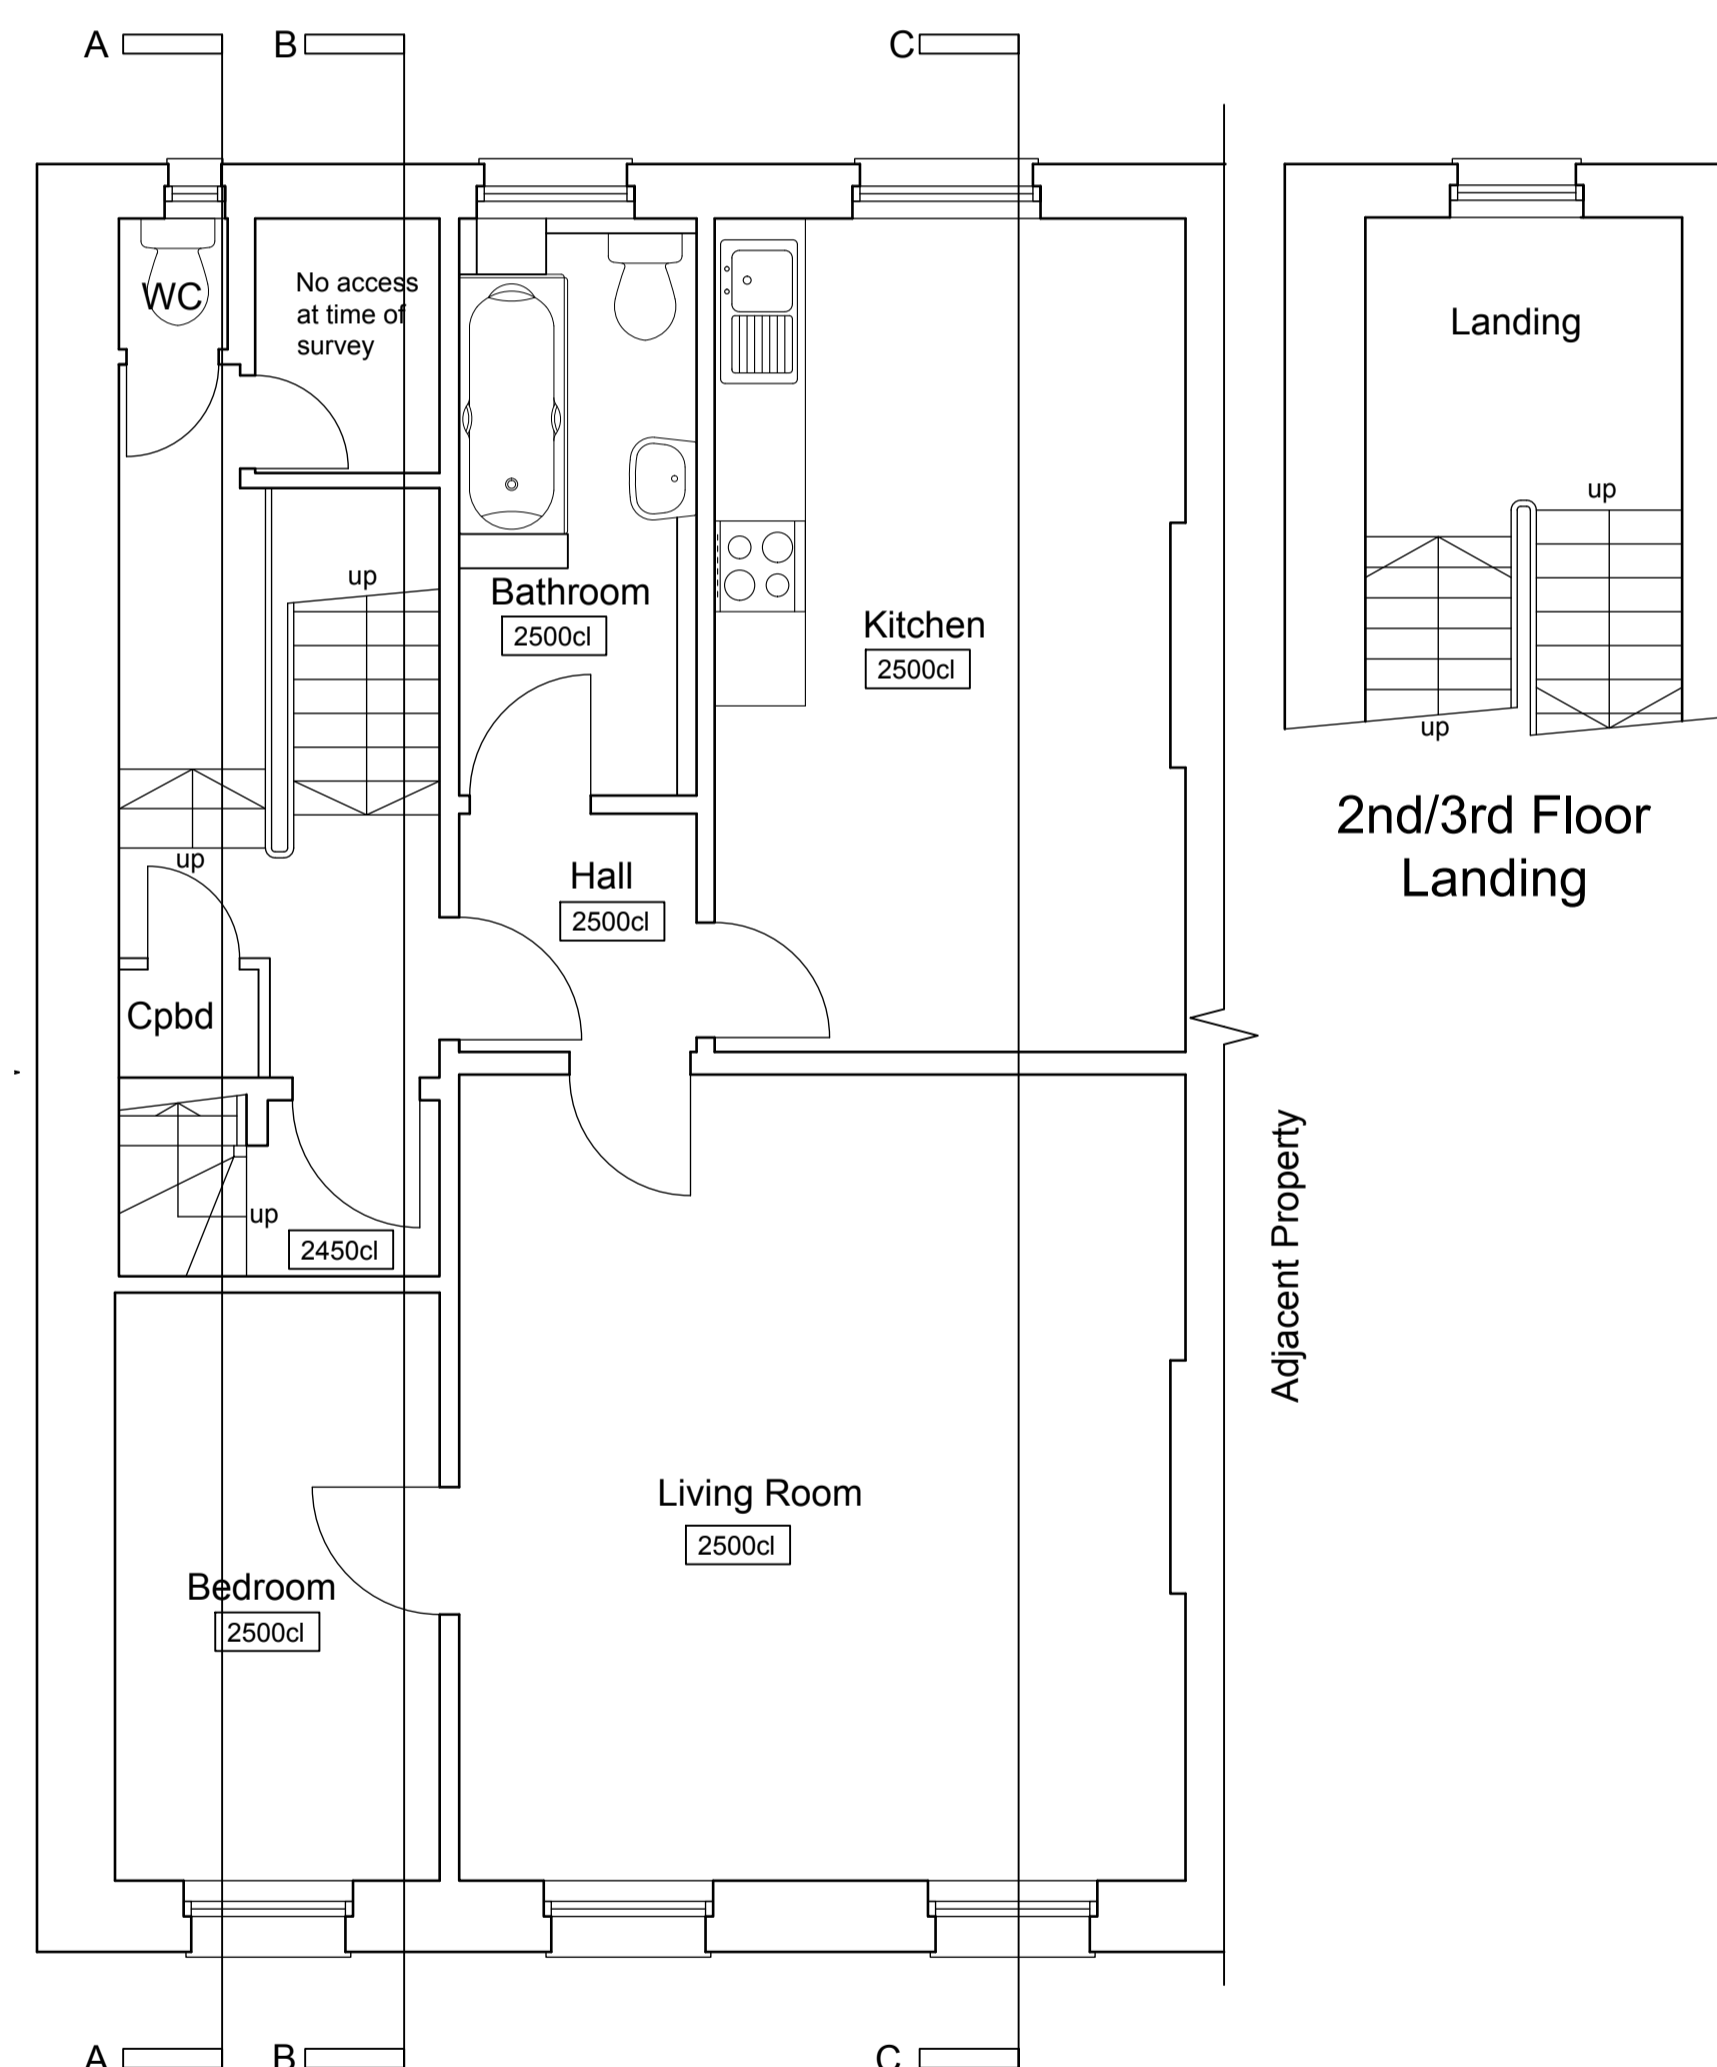

Third Floor

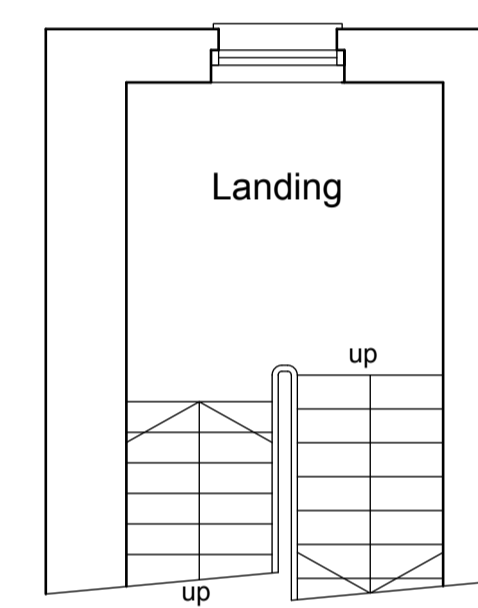

2nd/3rd Floor Landing

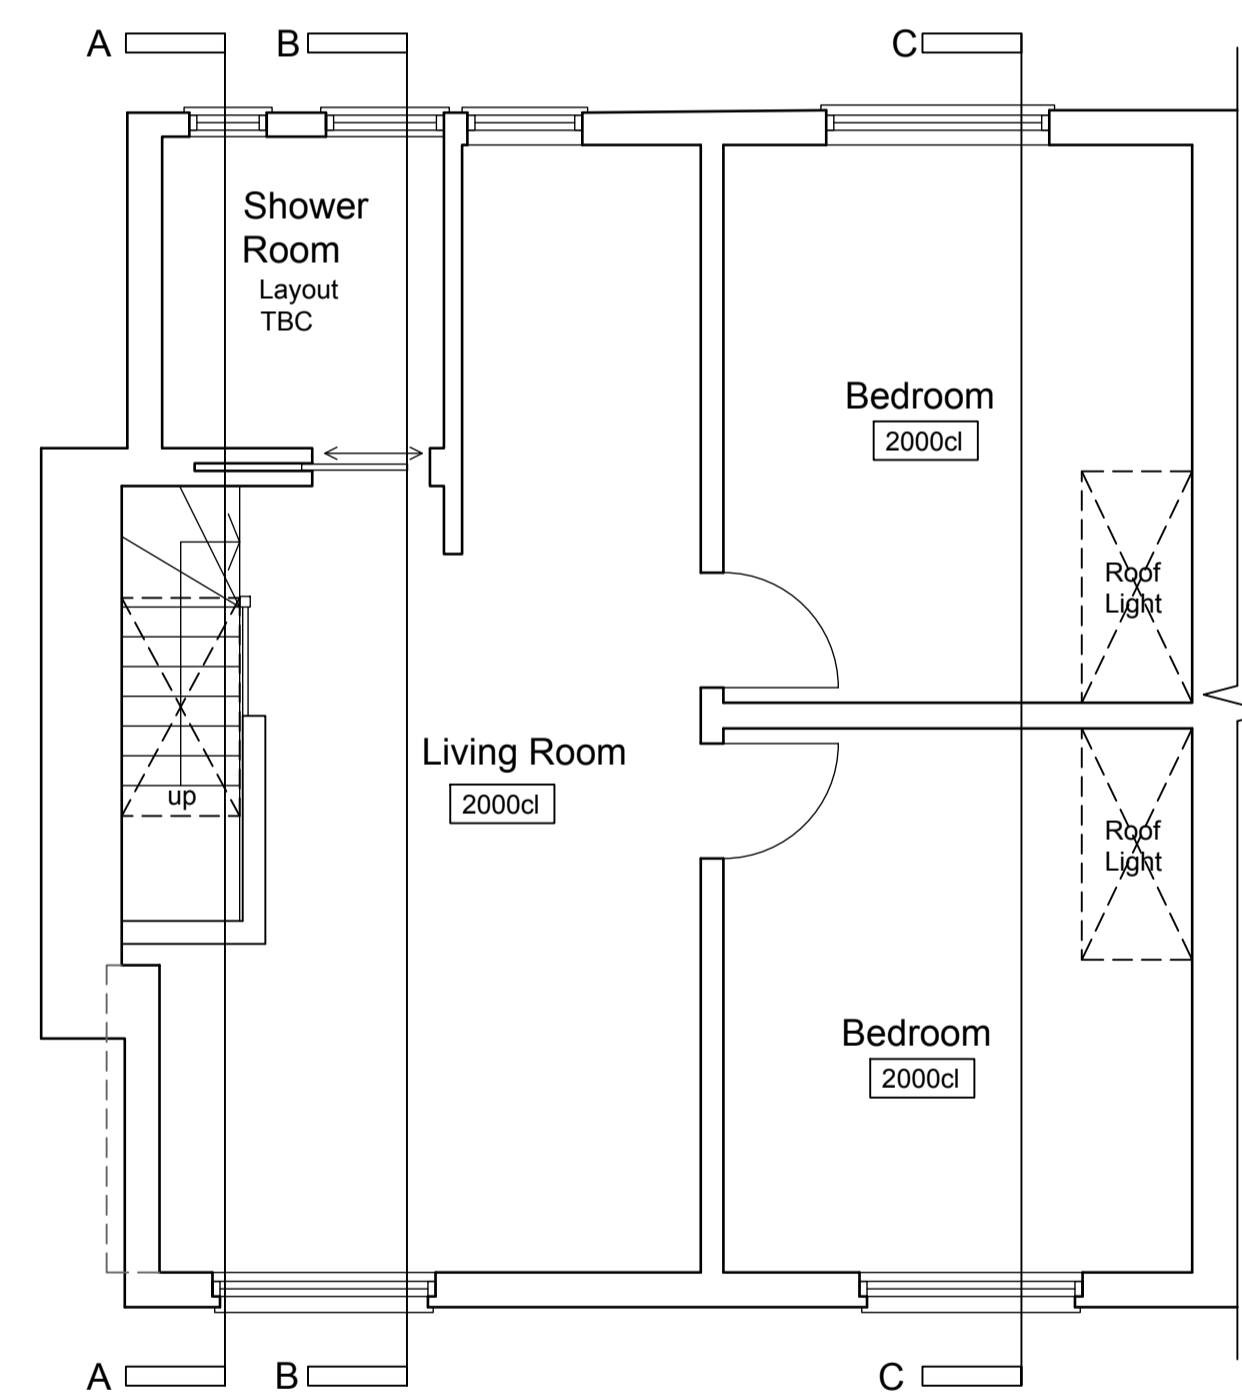

Fourth Floor

| | | | | |
|-------------|-------------|-------------|--------------|--------------|
| P1 | First Issue | 25/01/18 | LS | LH |
| Rev | Description | Date | CHK | APR |
| Project No: | 811618 | Scale @ A1: | As Indicated | Drawn By: LS |

Ingleton Wood Property and Construction Consultants
Issuing office: London
T: 020 7680 4400
www.ingletonwood.co.uk

Vision, form and function
Project:
1, Taviton Street Refurbishment
Euston
London
WC1H 0BT
Client:
University of London

Title:
Existing Second, Third & Fourth Floor Plans
Drawing Number:
811618-IW-XX-XX-DR-A-1501

| | | |
|---------|-------------------|-----------|
| Status: | Purpose of Issue: | Revision: |
| S2 | Information | P1 |