






Section A.A

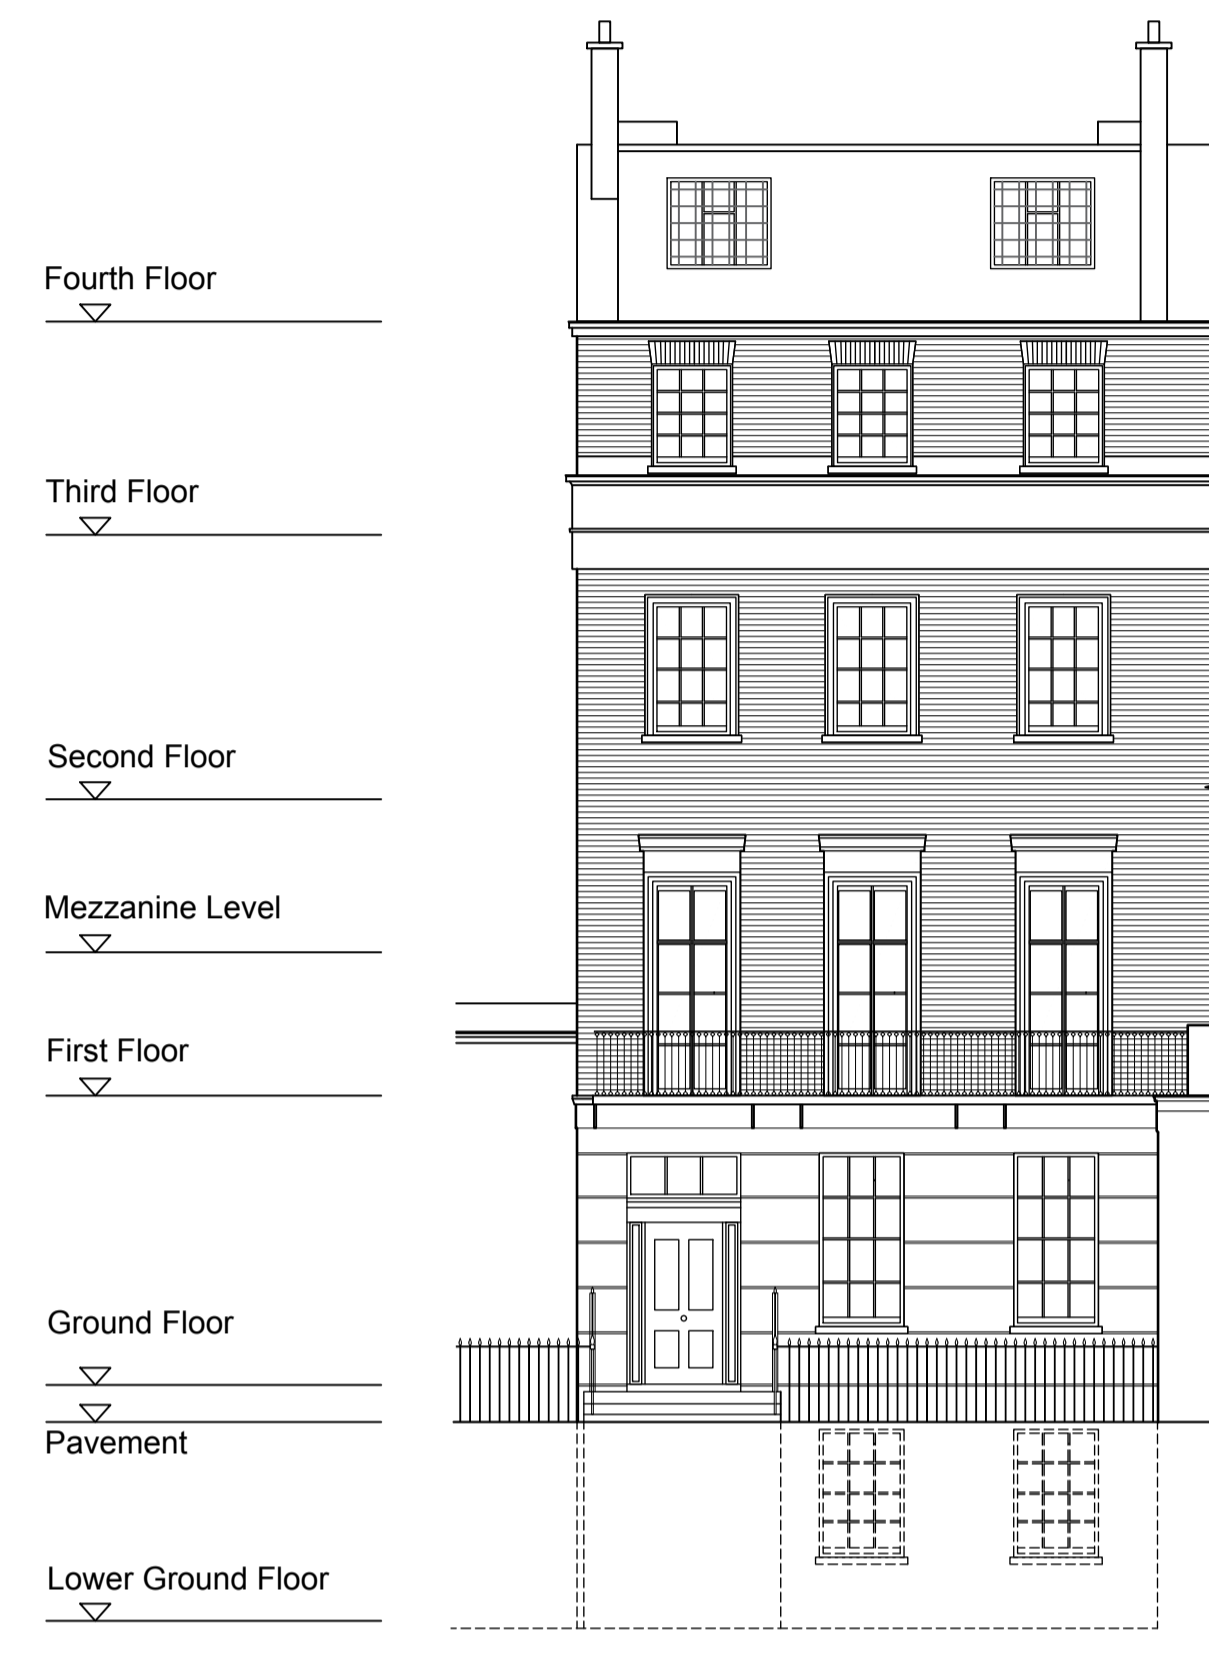


Taviton Street  
Front Elevation

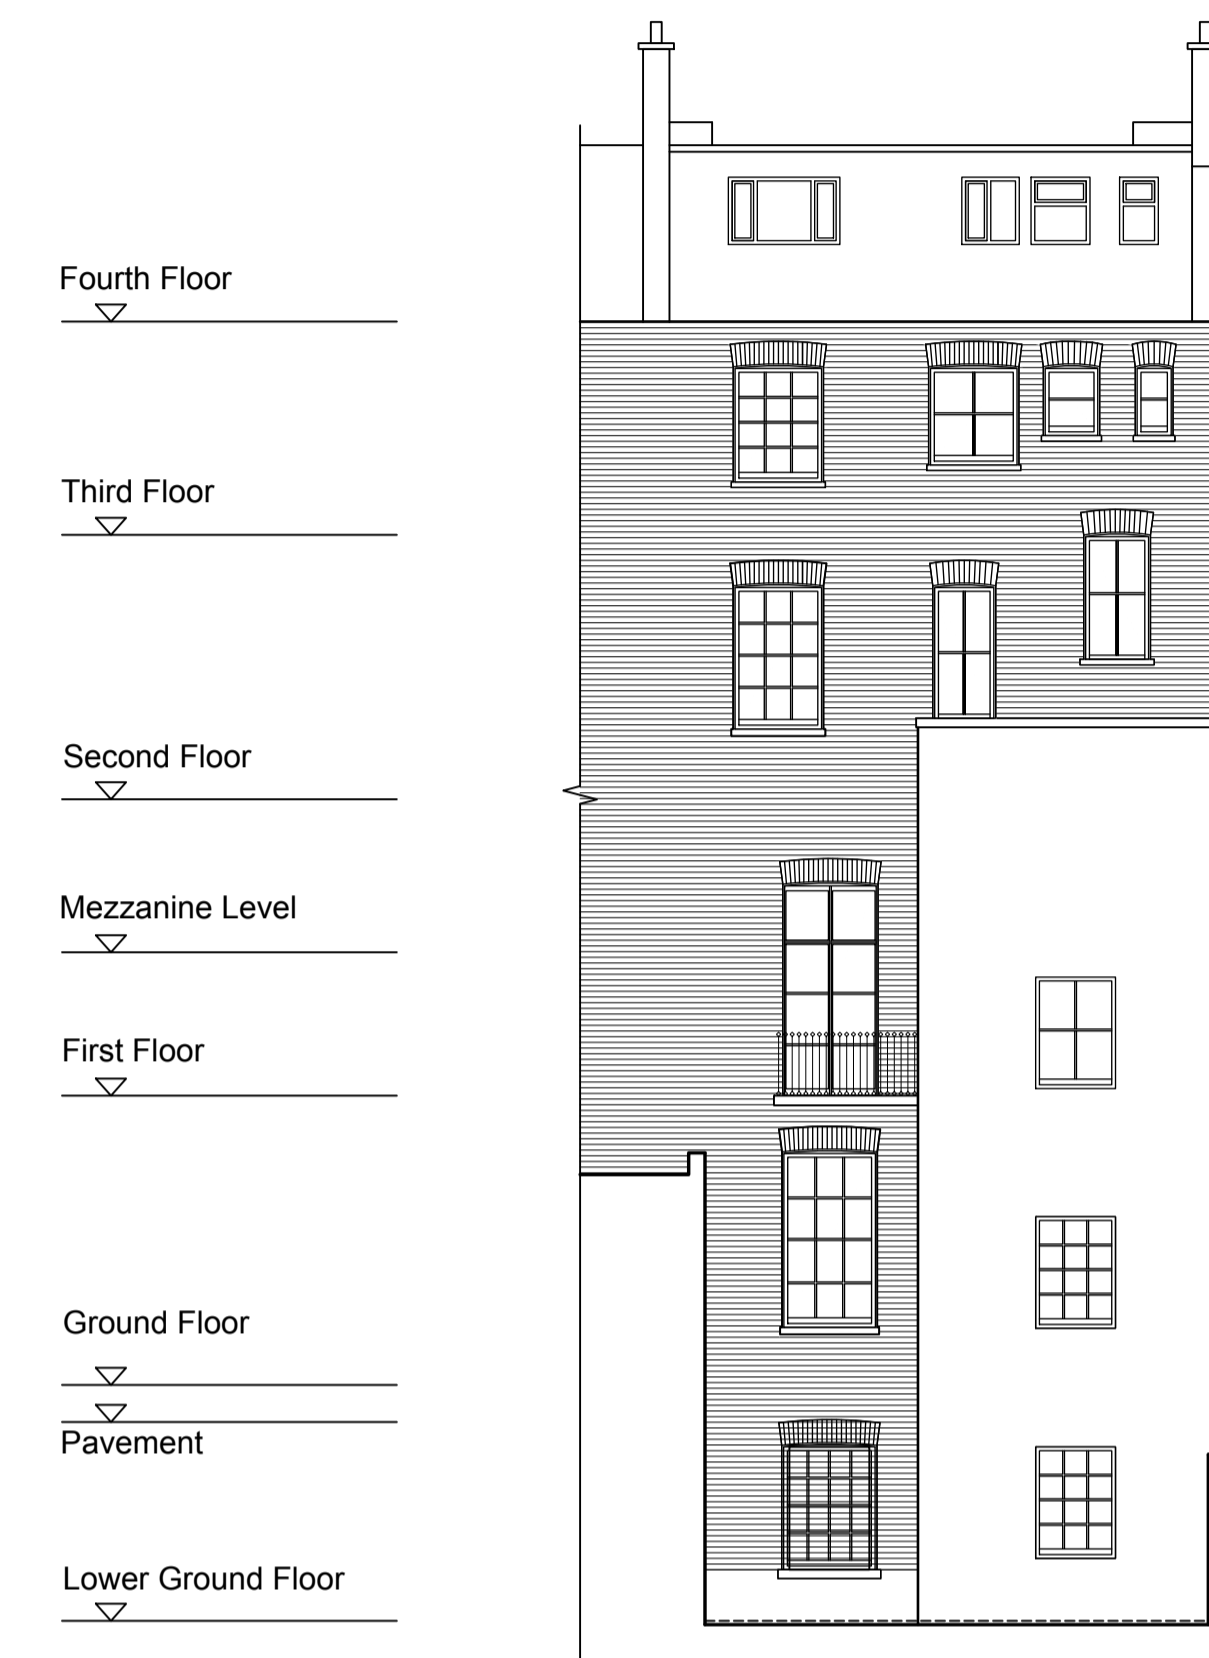

Rear  
Elevation

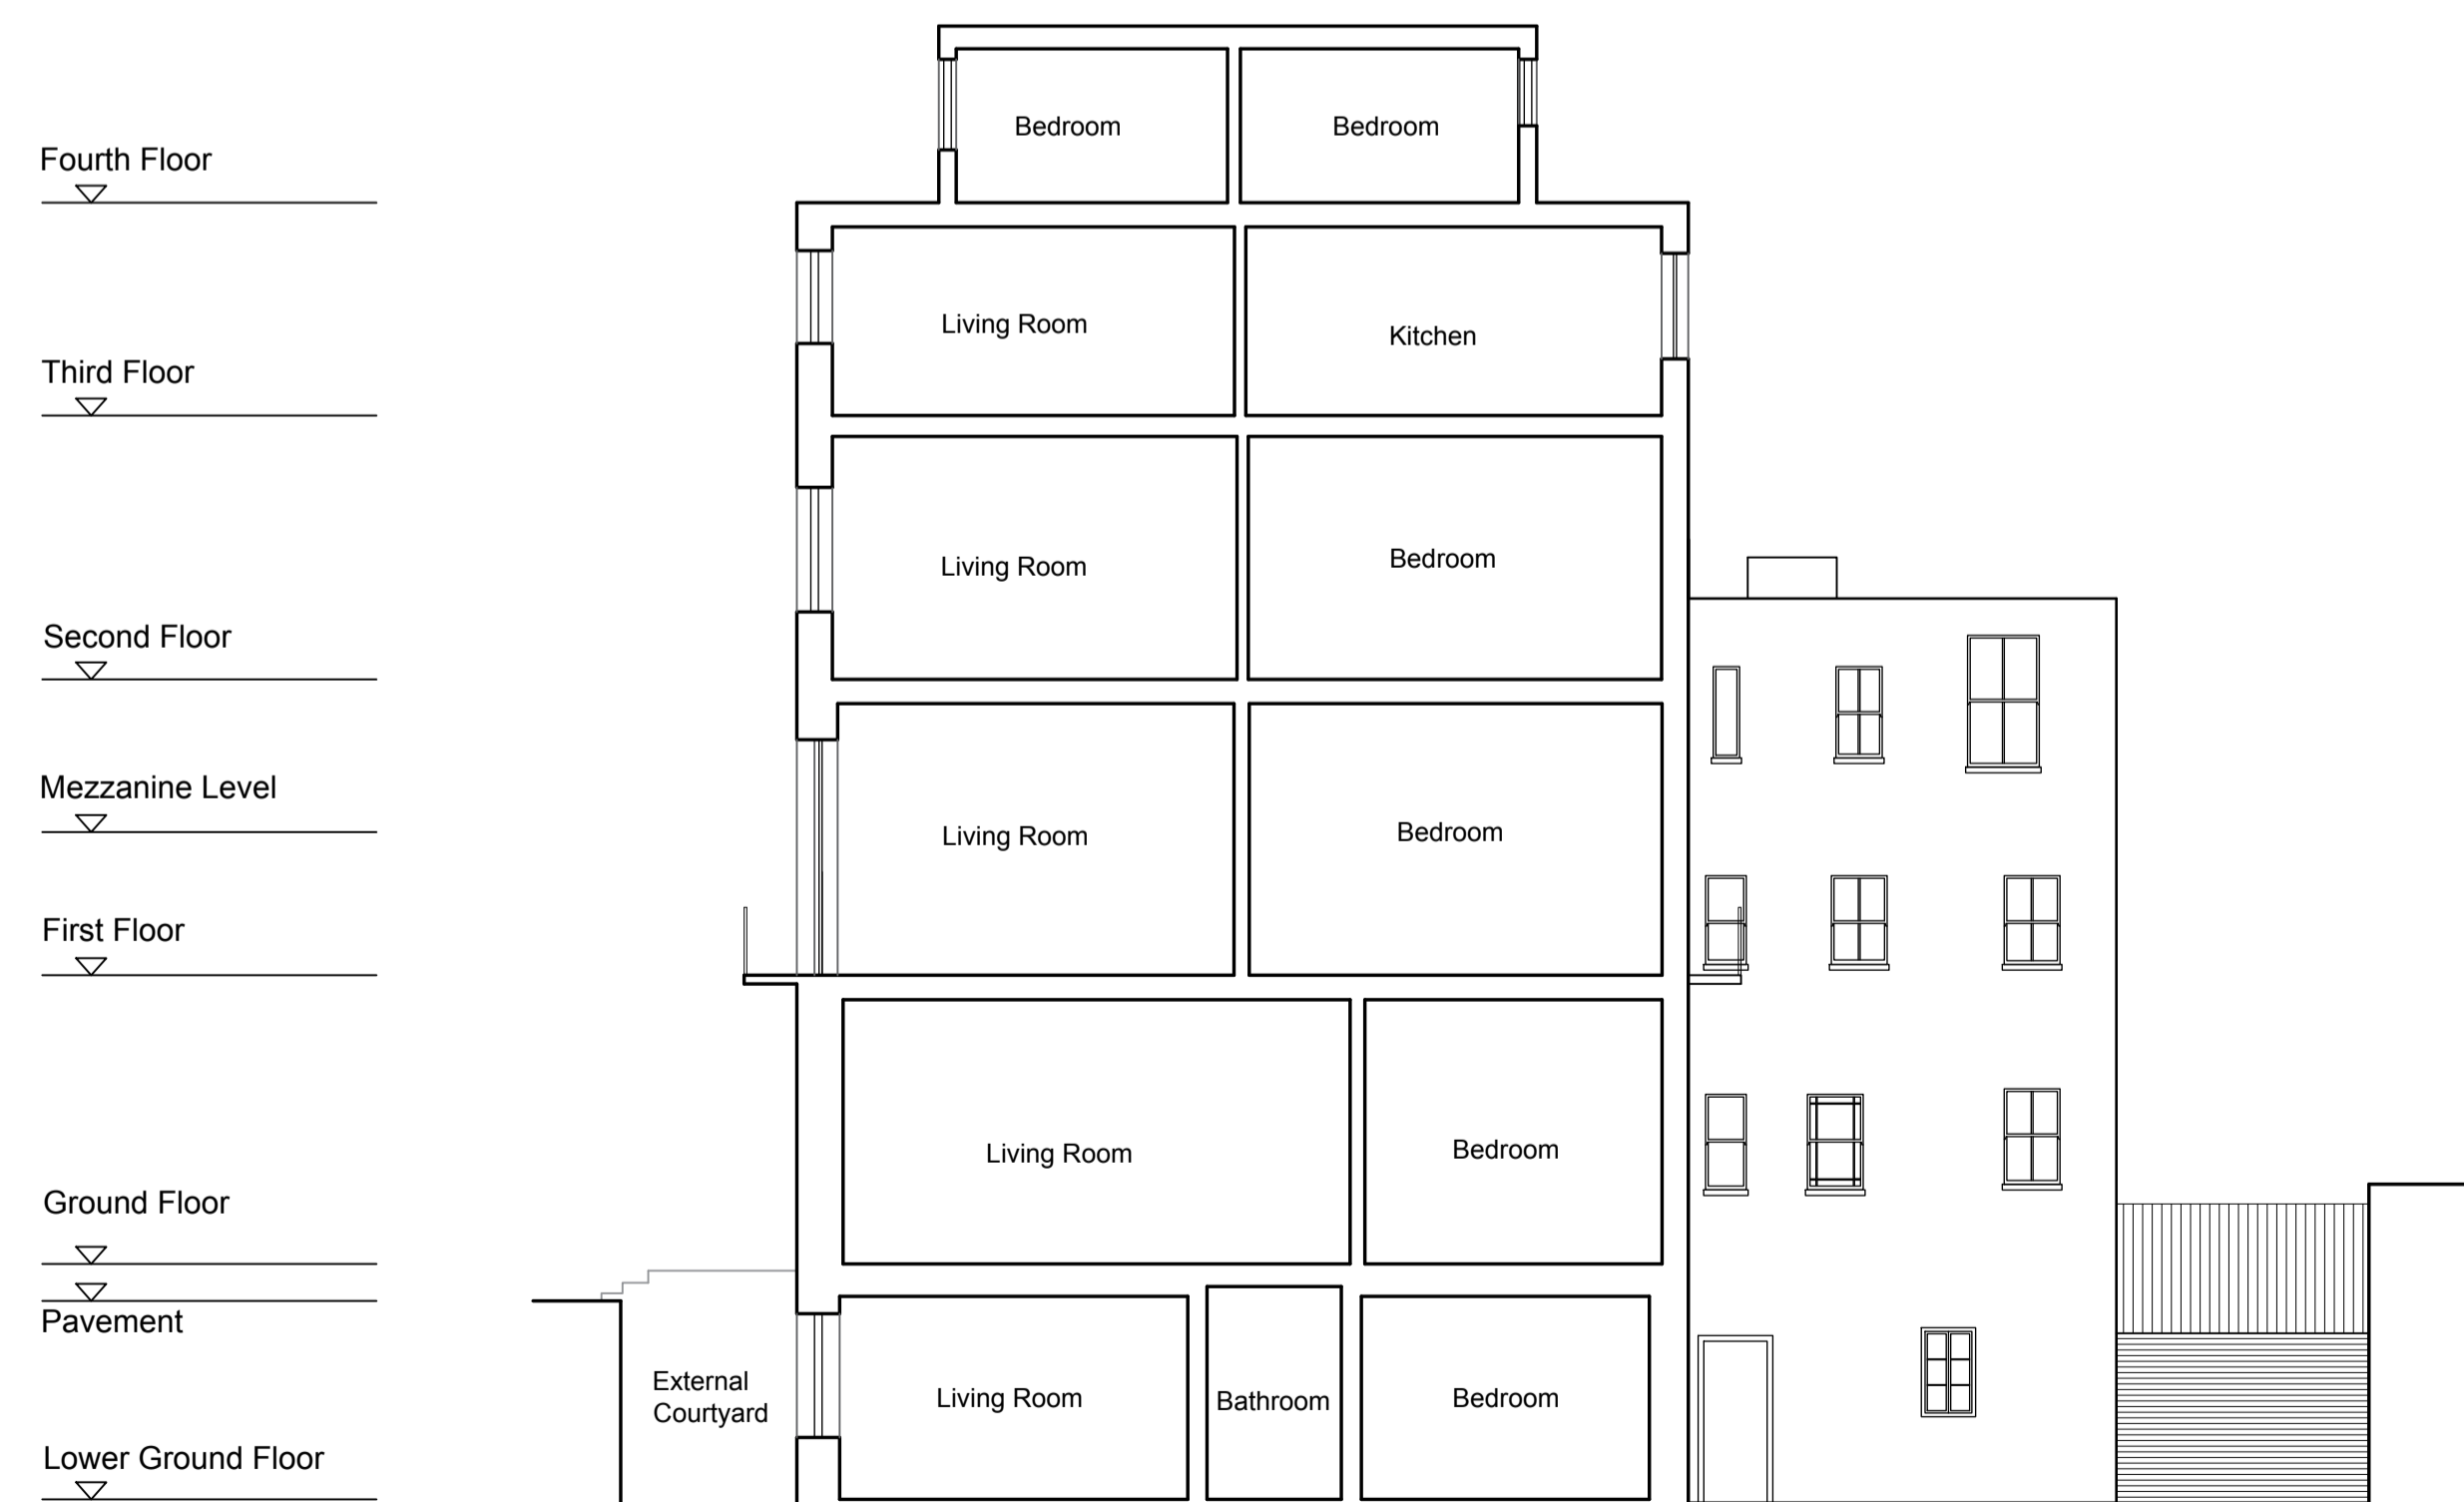

Section C.C

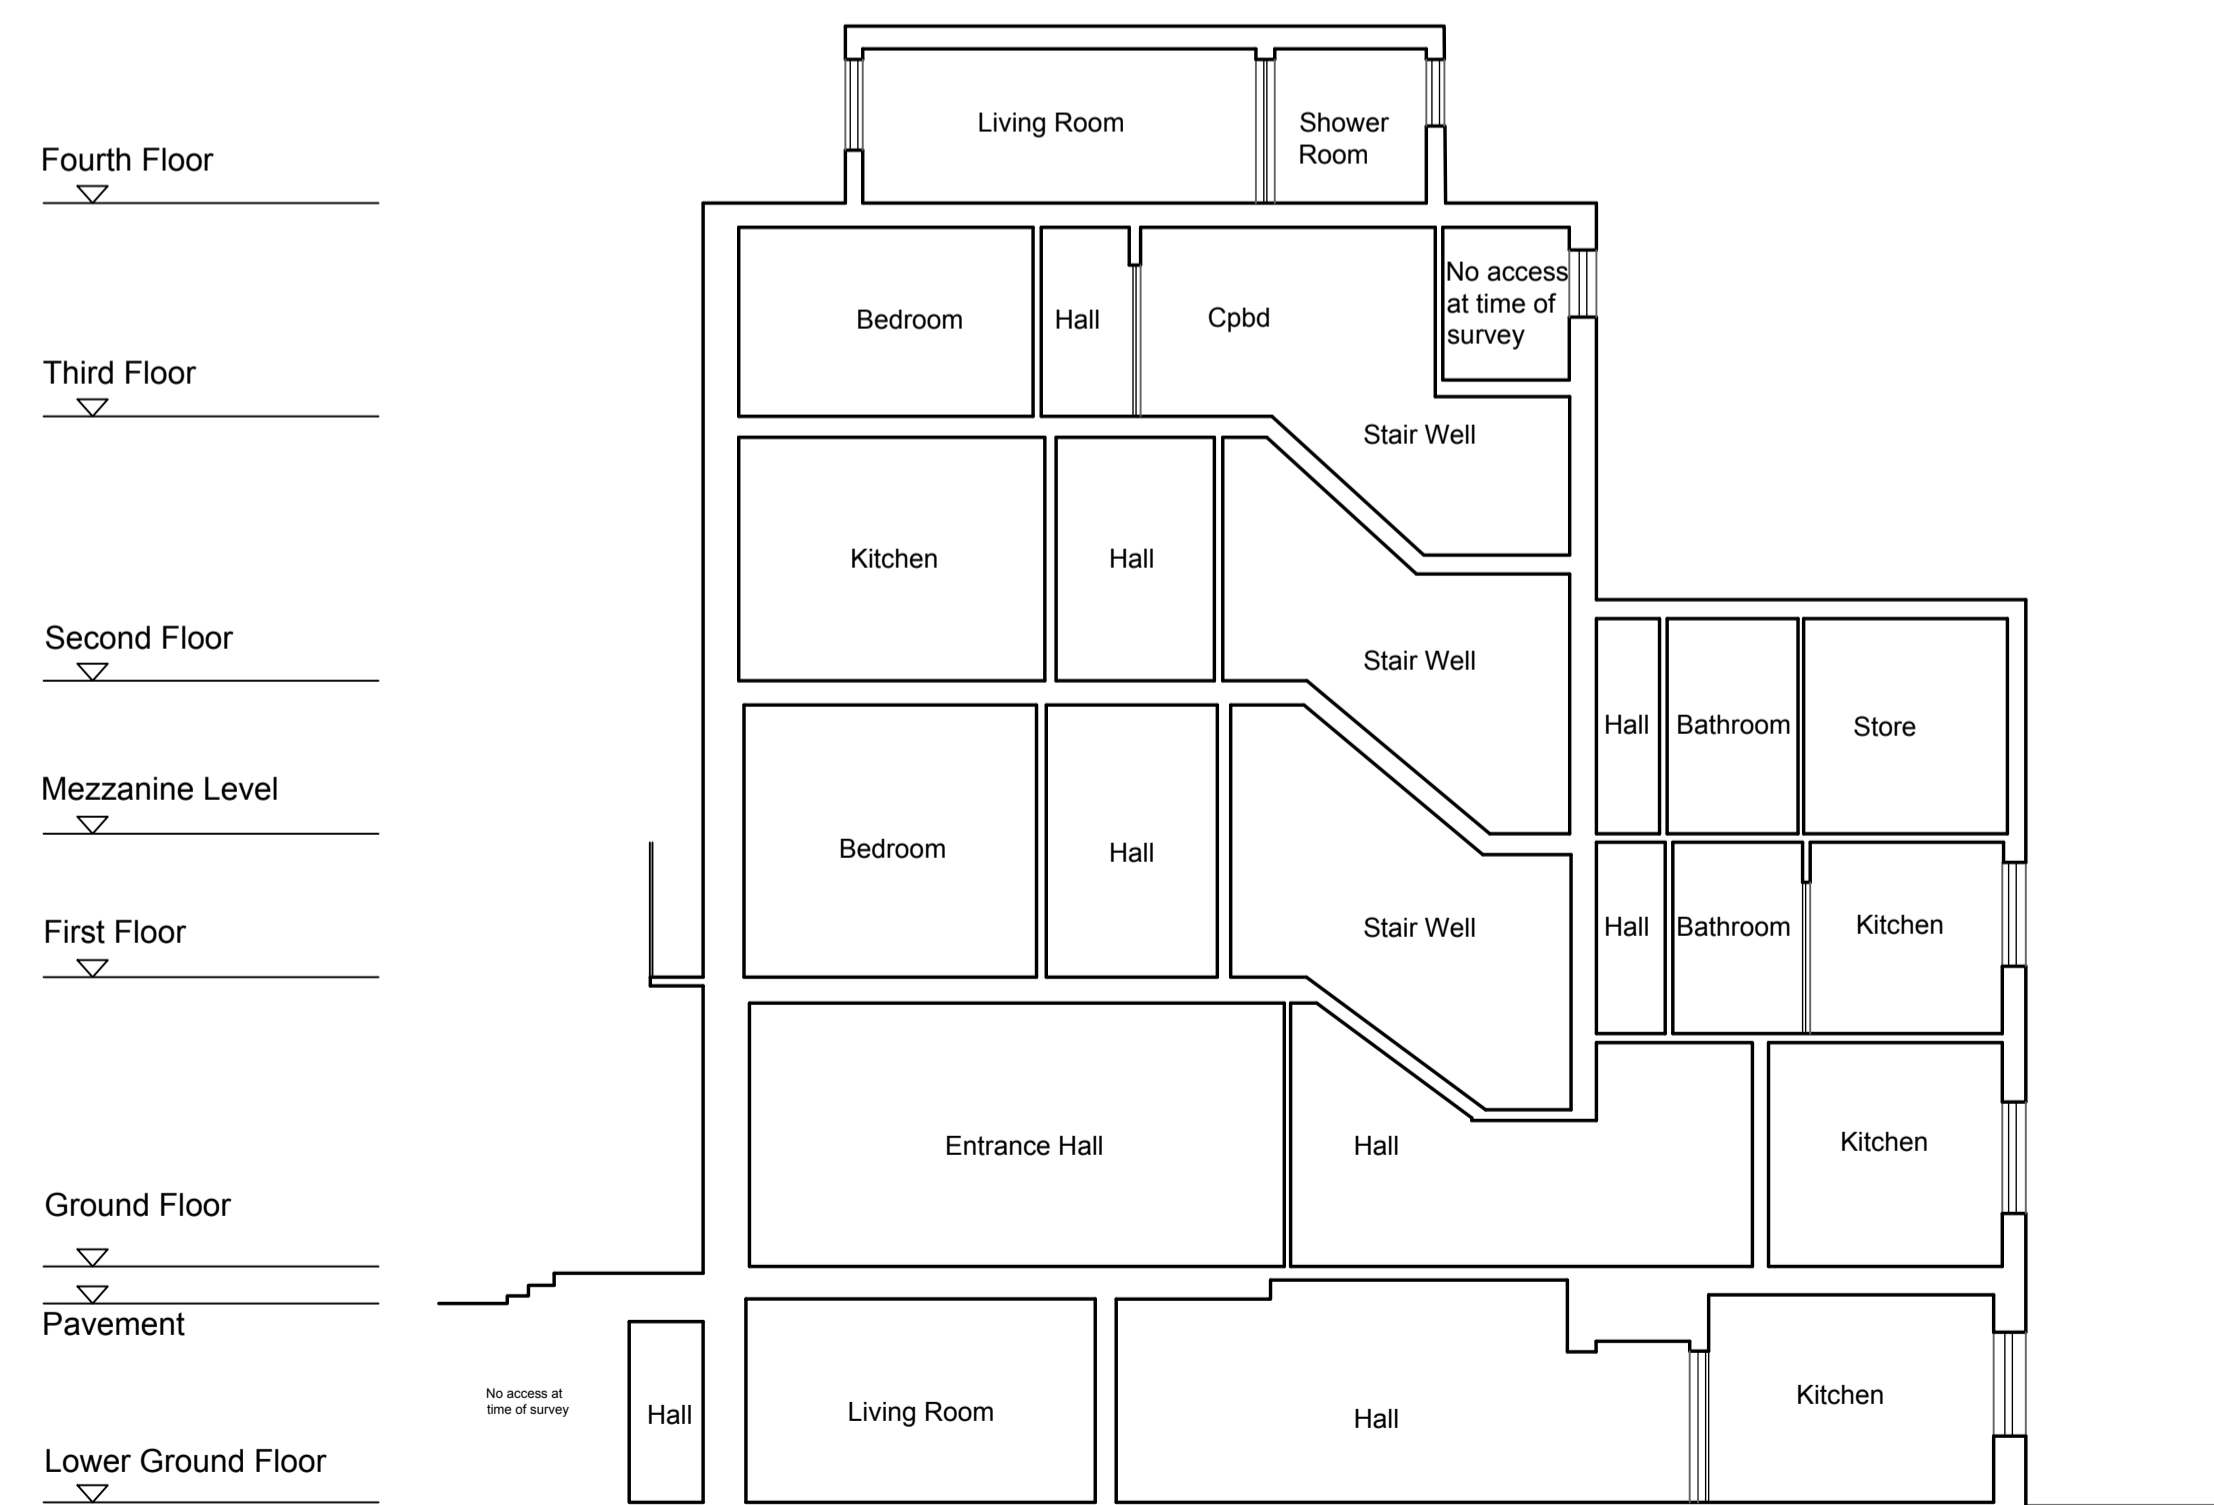

Section B.B

PT	First Issue	00/00/00	LS	LH
Rev	Description	Date	CHK	Apr
Project No:	811618	Scale @ A1:	As Indicated	Drawn By: LS



**Vision, form and function**  
Project:  
1, Taviton Street Refurbishment  
Euston  
London  
WC1H 0BT

Client:  
University of London

Title:  
Existing Sections & Elevations

Drawing Number:	811618- IW - XX - XX - DR - A - 1502		
Status:	Purpose of Issue:	Revision:	
S2	Information	P1	