
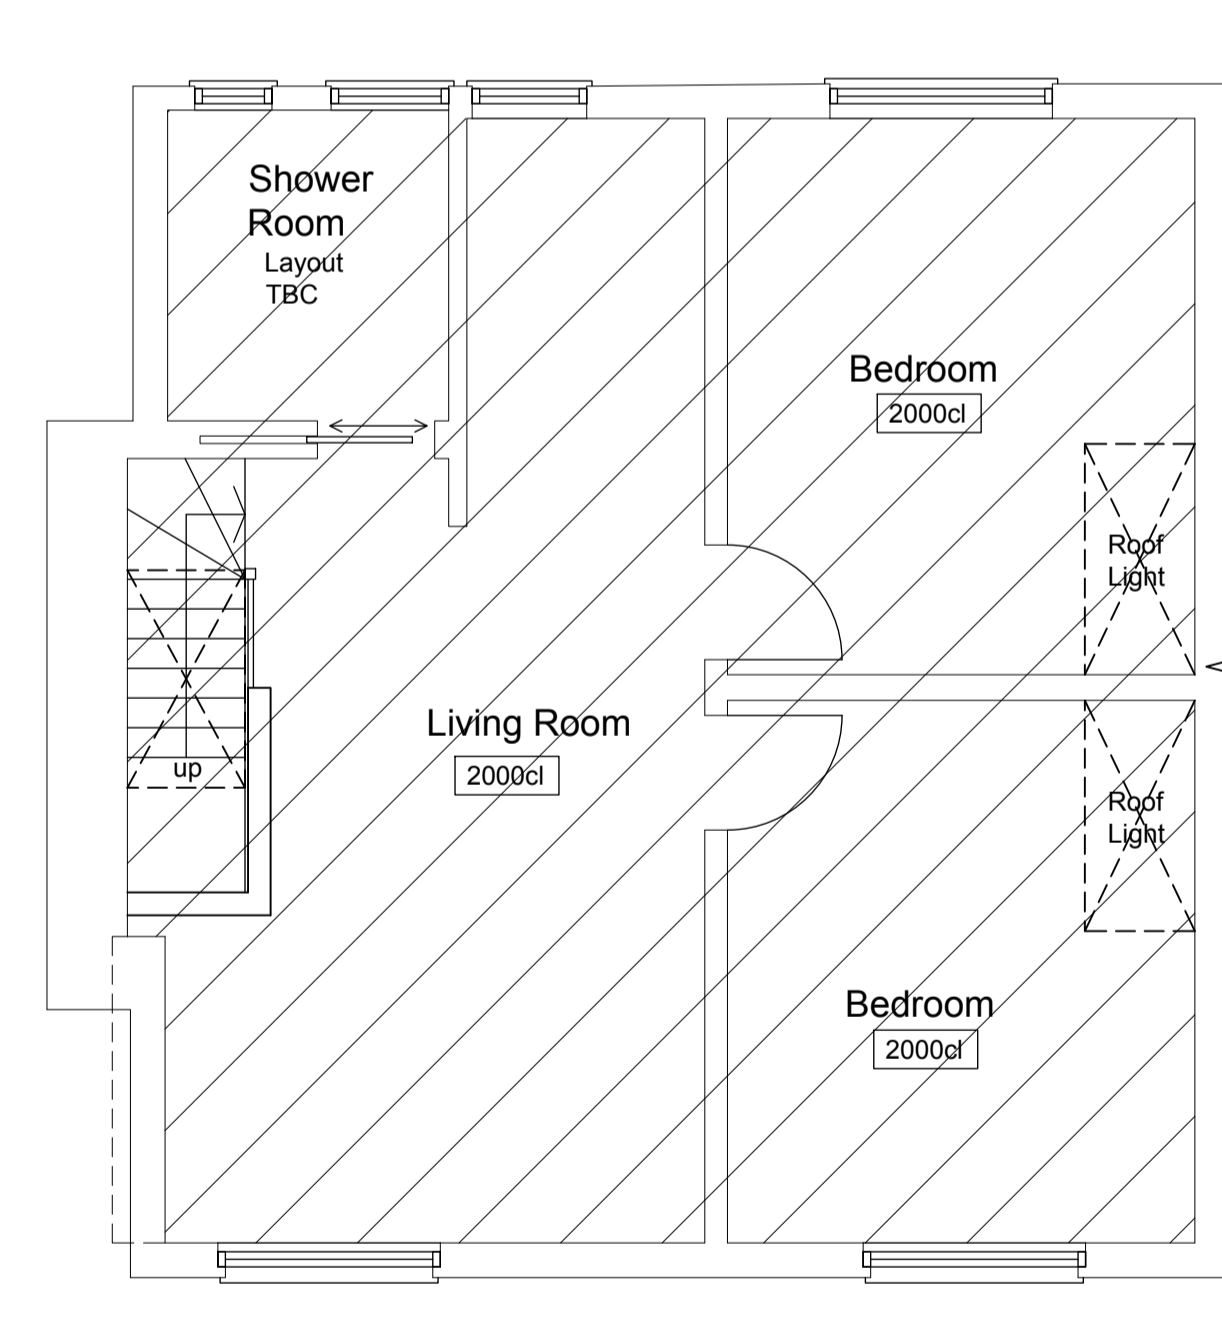


- Landlord / Circulation
- Unit 1 = 2 Bed / 4 Person Flat @ 95m²
- Unit 2 = 2 Bed / 4 Person Flat @ 77m²
- Unit 3 = 2 Bed / 3 Person Flat @ 83m²
- Unit 4 = 2 Person Studio @ 20m²
- Unit 5 = 2 Bed / 4 Person Flat @ 65m²
- Unit 6 = 2 Bed / 4 Person Flat @ 61m²
- Unit 7 = Existing Flat (not in scope)

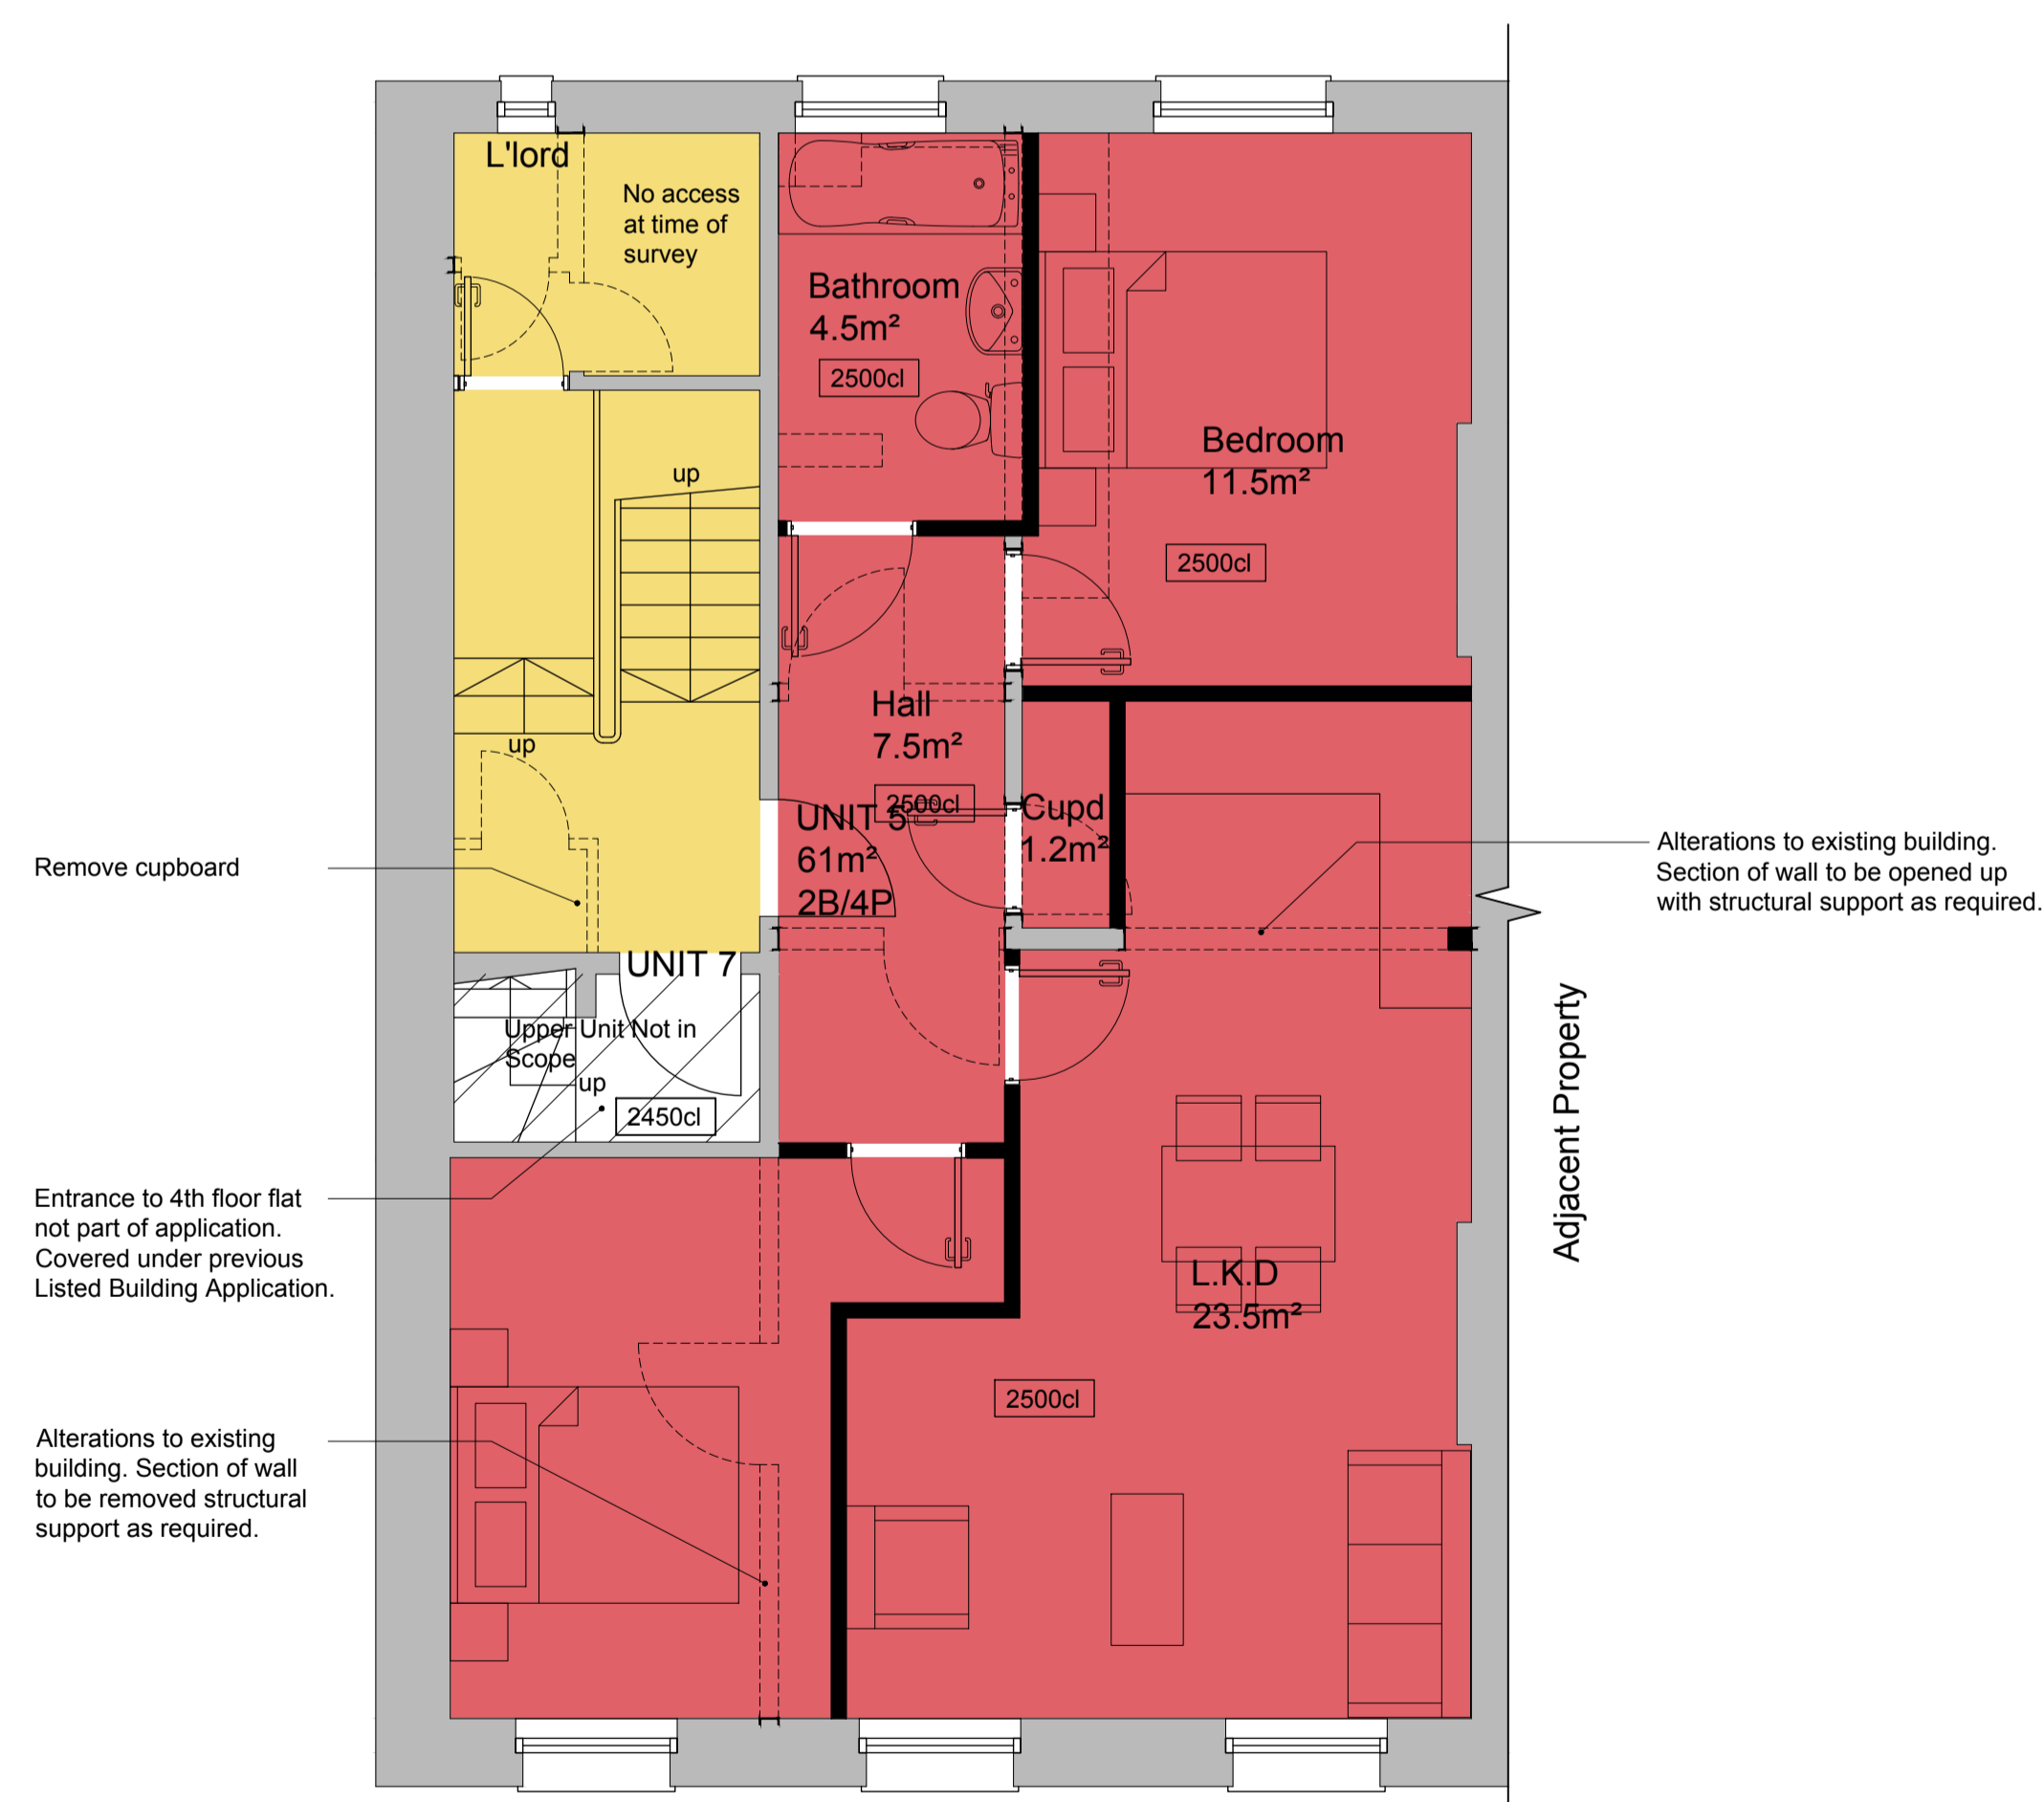

Fourth Floor

P1	First Issue	07/06/18	LH	LH
Rev	Description	Date	Chk	Appr
Project No:	811618	Scale @ A1:	As Indicated	Drawn By:
				LH

Ingleton Wood Property and Construction Consultants
 Issuing office: London
 T: 020 7680 4600
 www.ingletonwood.co.uk

Vision, form and function
 Project:
 1, Taviton Street Refurbishment
 Euston
 London
 WC1H 0BT
 Client:
 UCL

Title:
Proposed 3rd Floor Plan
Existing 4th Floor Plan
 Drawing Number:
TAV - IW - XX - XX - DR - A - 2303

Status:	Purpose of Issue:	Revision:
S2	Information	P1