


Taviton Street  
 Front Elevation

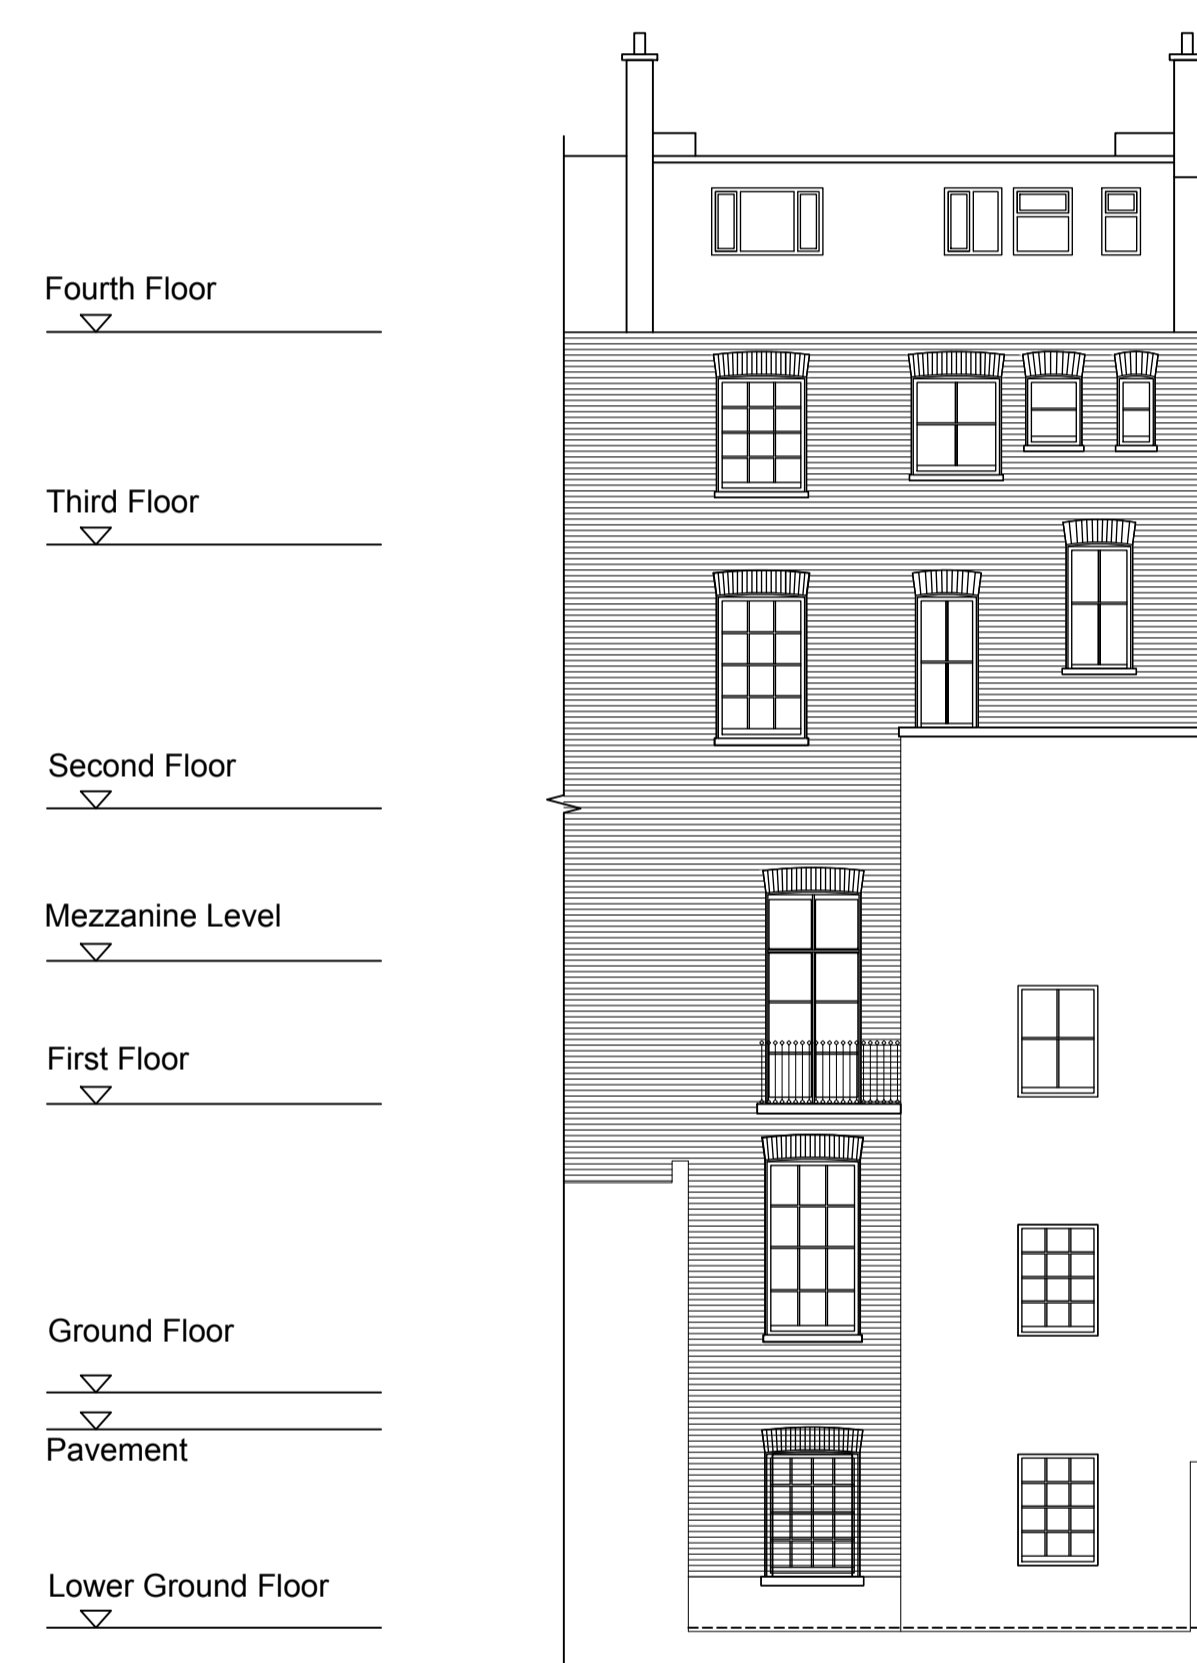

Rear  
 Elevation

P1	First Issue	07/06/18	LH	LH
Rev	Description	Date	Chk	Appr
811618	Scale @ A1: As Indicated		Drawn By: LH	



**Vision, form and function**  
 Project:  
 1. Taviton Street Refurbishment  
 Euston  
 London  
 WC1H 0BT  
 Client:  
 University of London

Title:  
**Proposed Elevations**

Drawing Number:  
**TAV - IW - XX - XX - DR - A - 2330**

Status:	Purpose of Issue:	Revision:
S2	Information	P1