



NORTH ELEVATION (FROM HANDEL STREET)

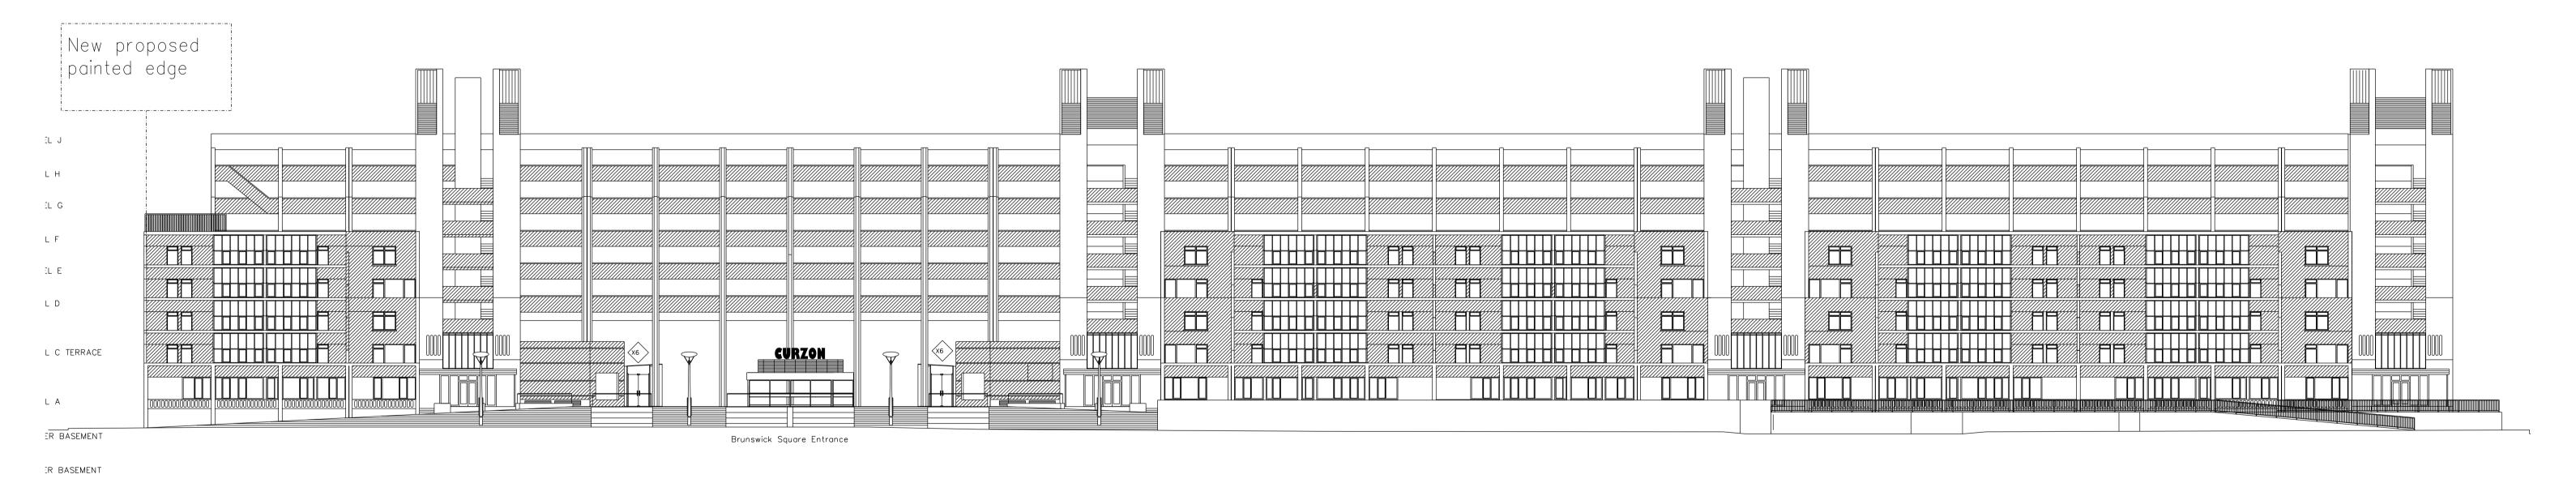

EAST ELEVATION (FROM HUNTER ST/BRUNSWICK SQ)

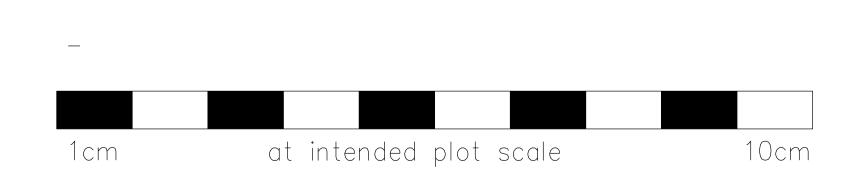

Lazari Properties 1 LTD	Debbie Flevotomou Architects LTD 1 BERKELEY STREET, MAYFAIR, LONDON, W1J 8DJ T: 020 3592 0537 E: info@debbieflevotomou.com			GENERAL NOTES 1. Do not scale from this drawing. 2. All dimensions must be checked on site and any discrepancies verified with the architect.
The Brunswick London WC1	1:500@A1	CHECKED	DRAWING No. 05	3. Unless shown otherwise, all dimensions are to structural surfaces.
Proposed Elevations North & East	DRAWN	MAY 2018	REVISIONS	