


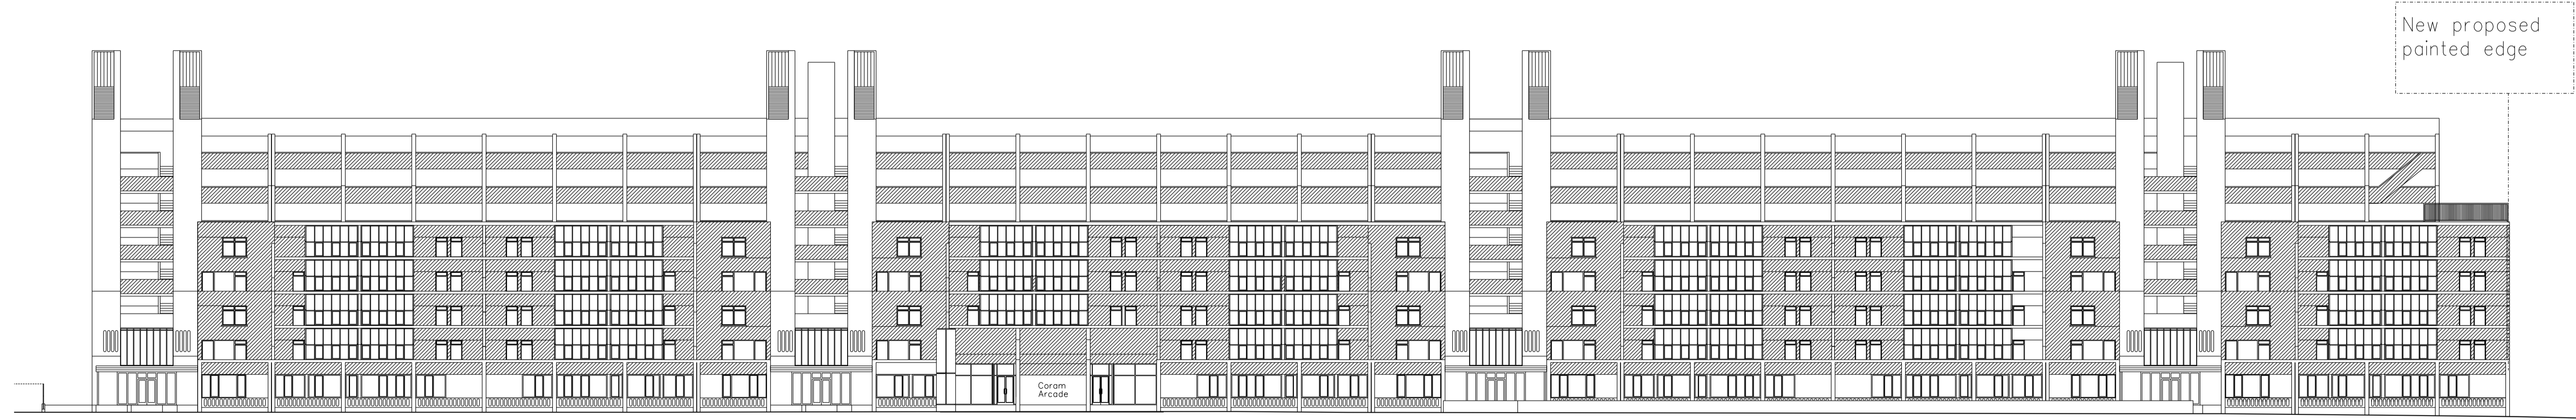

SOUTH ELEVATION  
(FROM BERNARD STREET)



WEST ELEVATION  
(FROM MARCHMONT ST)



CLIENT <b>Lazari Properties 1 LTD</b>		Debbie Flevotomou Architects LTD 1 BERKELEY STREET, MAYFAIR, LONDON, W1J 8DJ T: 020 3592 0537 E: info@debbieflevotomou.com		GENERAL NOTES 1. Do not scale from this drawing. 2. All dimensions must be checked on site and any discrepancies verified with the architect. 3. Unless shown otherwise, all dimensions are to structural surfaces.
JOB TITLE <b>The Brunswick London WC1</b>		SCALE <b>1:500@A1</b>	CHECKED  DRAWING No. <b>07</b>	
DRAWING <b>Proposed Elevations South &amp; West</b>		DRAWN <b>DF</b>	DATE <b>MAY 2018</b>  REVISIONS 	