



NORTH ELEVATION  
(FROM HANDEL STREET)

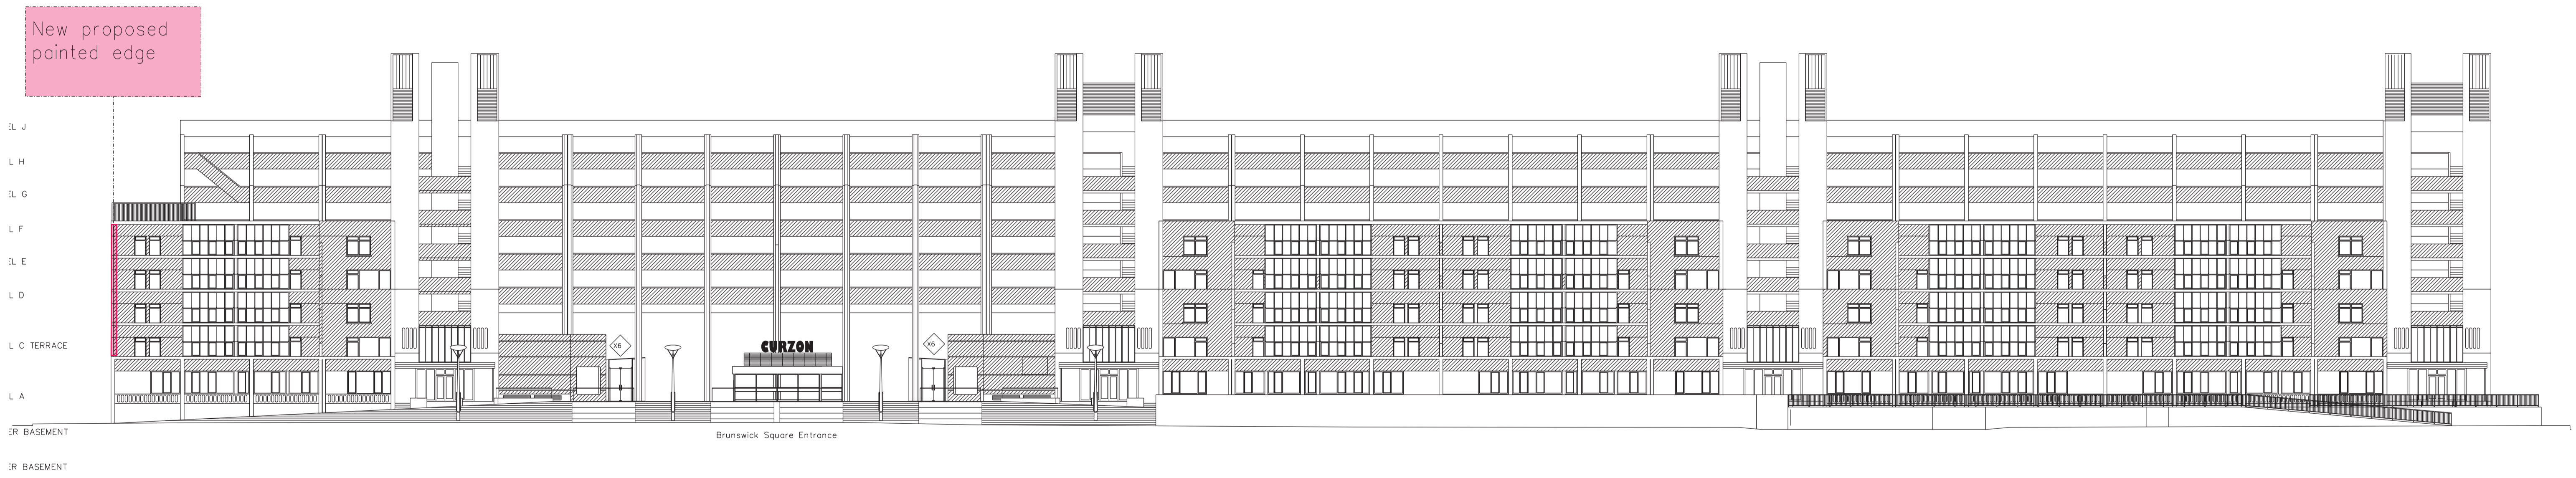

EAST ELEVATION  
(FROM HUNTER ST / BRUNSWICK SQ)

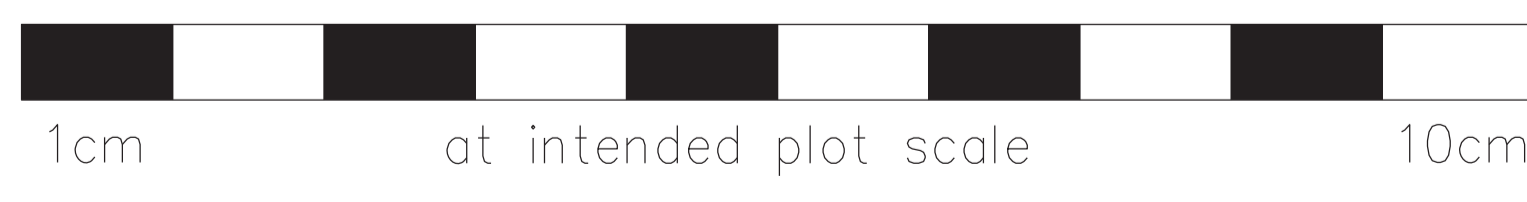

CLIENT <b>Lazari Properties 1 LTD</b>		Debbie Flevotomou Architects LTD 1 BERKELEY STREET, MAYFAIR, LONDON, W1J 8DJ T: 020 3592 0537 E: info@debbieflevotomou.com		GENERAL NOTES 1. Do not scale from this drawing. 2. All dimensions must be checked on site and any discrepancies verified with the architect. 3. Unless shown otherwise, all dimensions are to structural surfaces.	
JOB TITLE <b>The Brunswick London WC1</b>		SCALE <b>1:500@A1</b>	CHECKED		DRAWING No. <b>05</b>
DRAWING <b>Proposed Elevations North &amp; East</b>		DRAWN <b>DF</b>	DATE <b>MAY 2018</b>		REVISIONS