



4A EXISTING GROUND FLOOR PLAN

SCALE 1:50

 

<p>KOUPPARIS ASSOCIATES 0207 2676909/6874</p>		<p>Title 21-23 Pratt Street, London, NW1 0BG</p>		<p>Drawing Title Existing Ground Floor Plan</p>		<p>Project Number 18/0206 Scale 1:50 (A3) Date 21/05/18</p>		<p>Drawing Number Sheet No. 18-206-01</p>	
<p>Client Andy's Restaurant</p>		<p>Rev. Date Description Rev. By Chd. By</p>		<p>Status</p>		<p>Revised</p>		<p>Rev.</p>	

A B C D E F G H

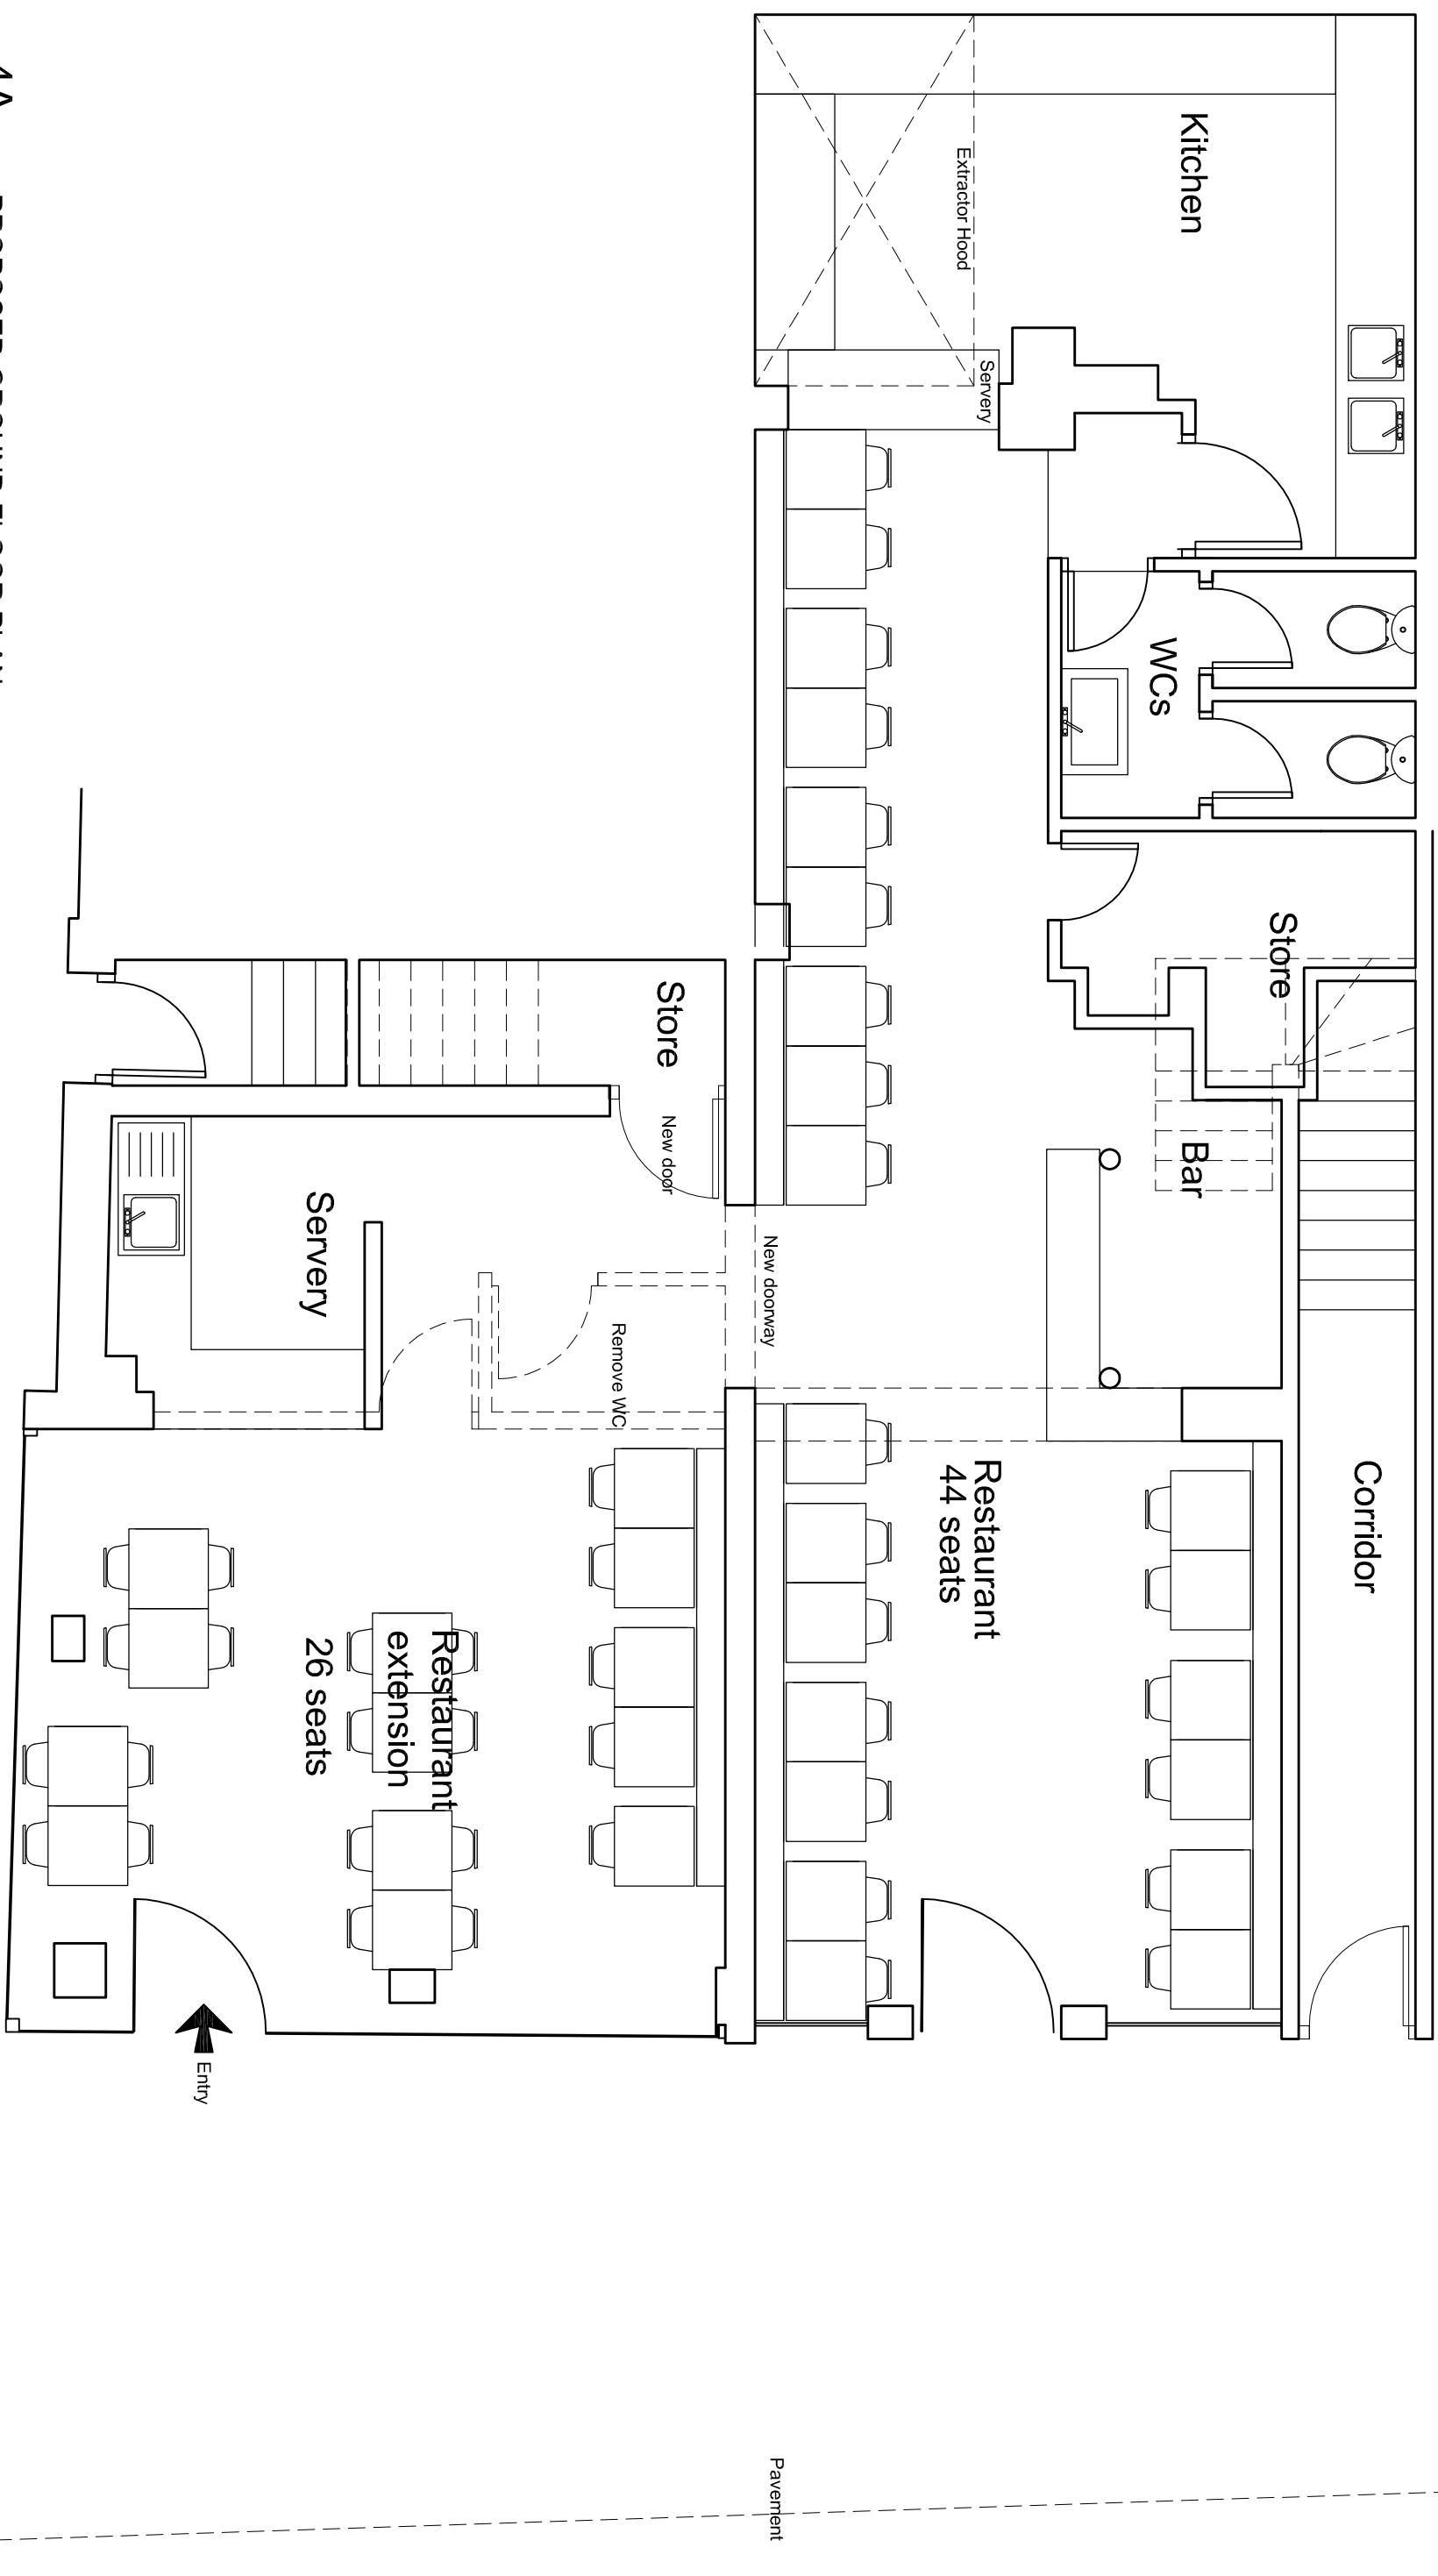

4A PROPOSED GROUND FLOOR PLAN




<p>KOUPPARIS ASSOCIATES 0207 26769909/6874</p>		<p>21-23 Pratt Street, London, NW1 0BG</p>		<p>Proposed Ground Floor Plan</p>		<p>Project Number: 18/0206 Scale: 1:50 (A3) Date: 21/05/18</p>		<p>Drawing Number: 18-206-02 Rev.:</p>	
<p>Client: Andy's Restaurant</p>		<p>Rev. Date: Description: Rev. By: Ckd By:</p>		<p>Status: -</p>		<p>Rev.:</p>		<p>Rev.:</p>	



4A EXISTING ELEVATION (BAYHAM STREET)

SCALE 1:50

 


4D EXISTING ELEVATION (PRATT STREET)

SCALE 1:50

ELEVATION OF 21

ELEVATION OF 23

 


<p>KOUPPARIS ASSOCIATES 0207 26769909/6874</p>		<p>21-23 Pratt Street, London, NW1 0BG</p> <p>Client Andy's Restaurant</p>		<p>Existing Elevations</p>		<p>Project Number 18/0206</p> <p>Scale 1:50 (A3)</p> <p>Date 21/05/18</p> <p>Revised</p> <p>Status</p>		<p>Drawing Number 18-206-03</p> <p>Sheet No.</p> <p>Rev.</p>	
Rev	Date	Description	Rev By	Chk By					

A B C D E F G H




4A
PROPOSED ELEVATION (BAYHAM STREET)

SCALE 1:50

 

4D
PROPOSED ELEVATION (PRATT STREET)

SCALE 1:50

 

<p>PROPOSED ELEVATIONS</p>		<p>Project Number: 18/0206</p>		<p>Drawing Number: 18-206-04</p>	
<p>Scale: 1:50 (A3)</p>		<p>Date: 21/05/18</p>		<p>Rev.:</p>	
<p>Client: Andy's Restaurant</p>		<p>Rev. Date:</p>		<p>Status:</p>	
<p>21-23 Pratt Street, London, NW1 0BG</p>		<p>Description:</p>		<p>Rev. By: Cld By:</p>	
<p>KOUPPARIS ASSOCIATES 0207 2676909/6874</p>		<p>Rev. Date:</p>		<p>Rev. By: Cld By:</p>	