


N.B. CHECK ALL SCALED OR WRITTEN DIMENSIONS AND PITCHES ON SITE. (TREAT AS APPROXIMATE).
Report any discrepancies to designer for correction before proceeding with building operations.

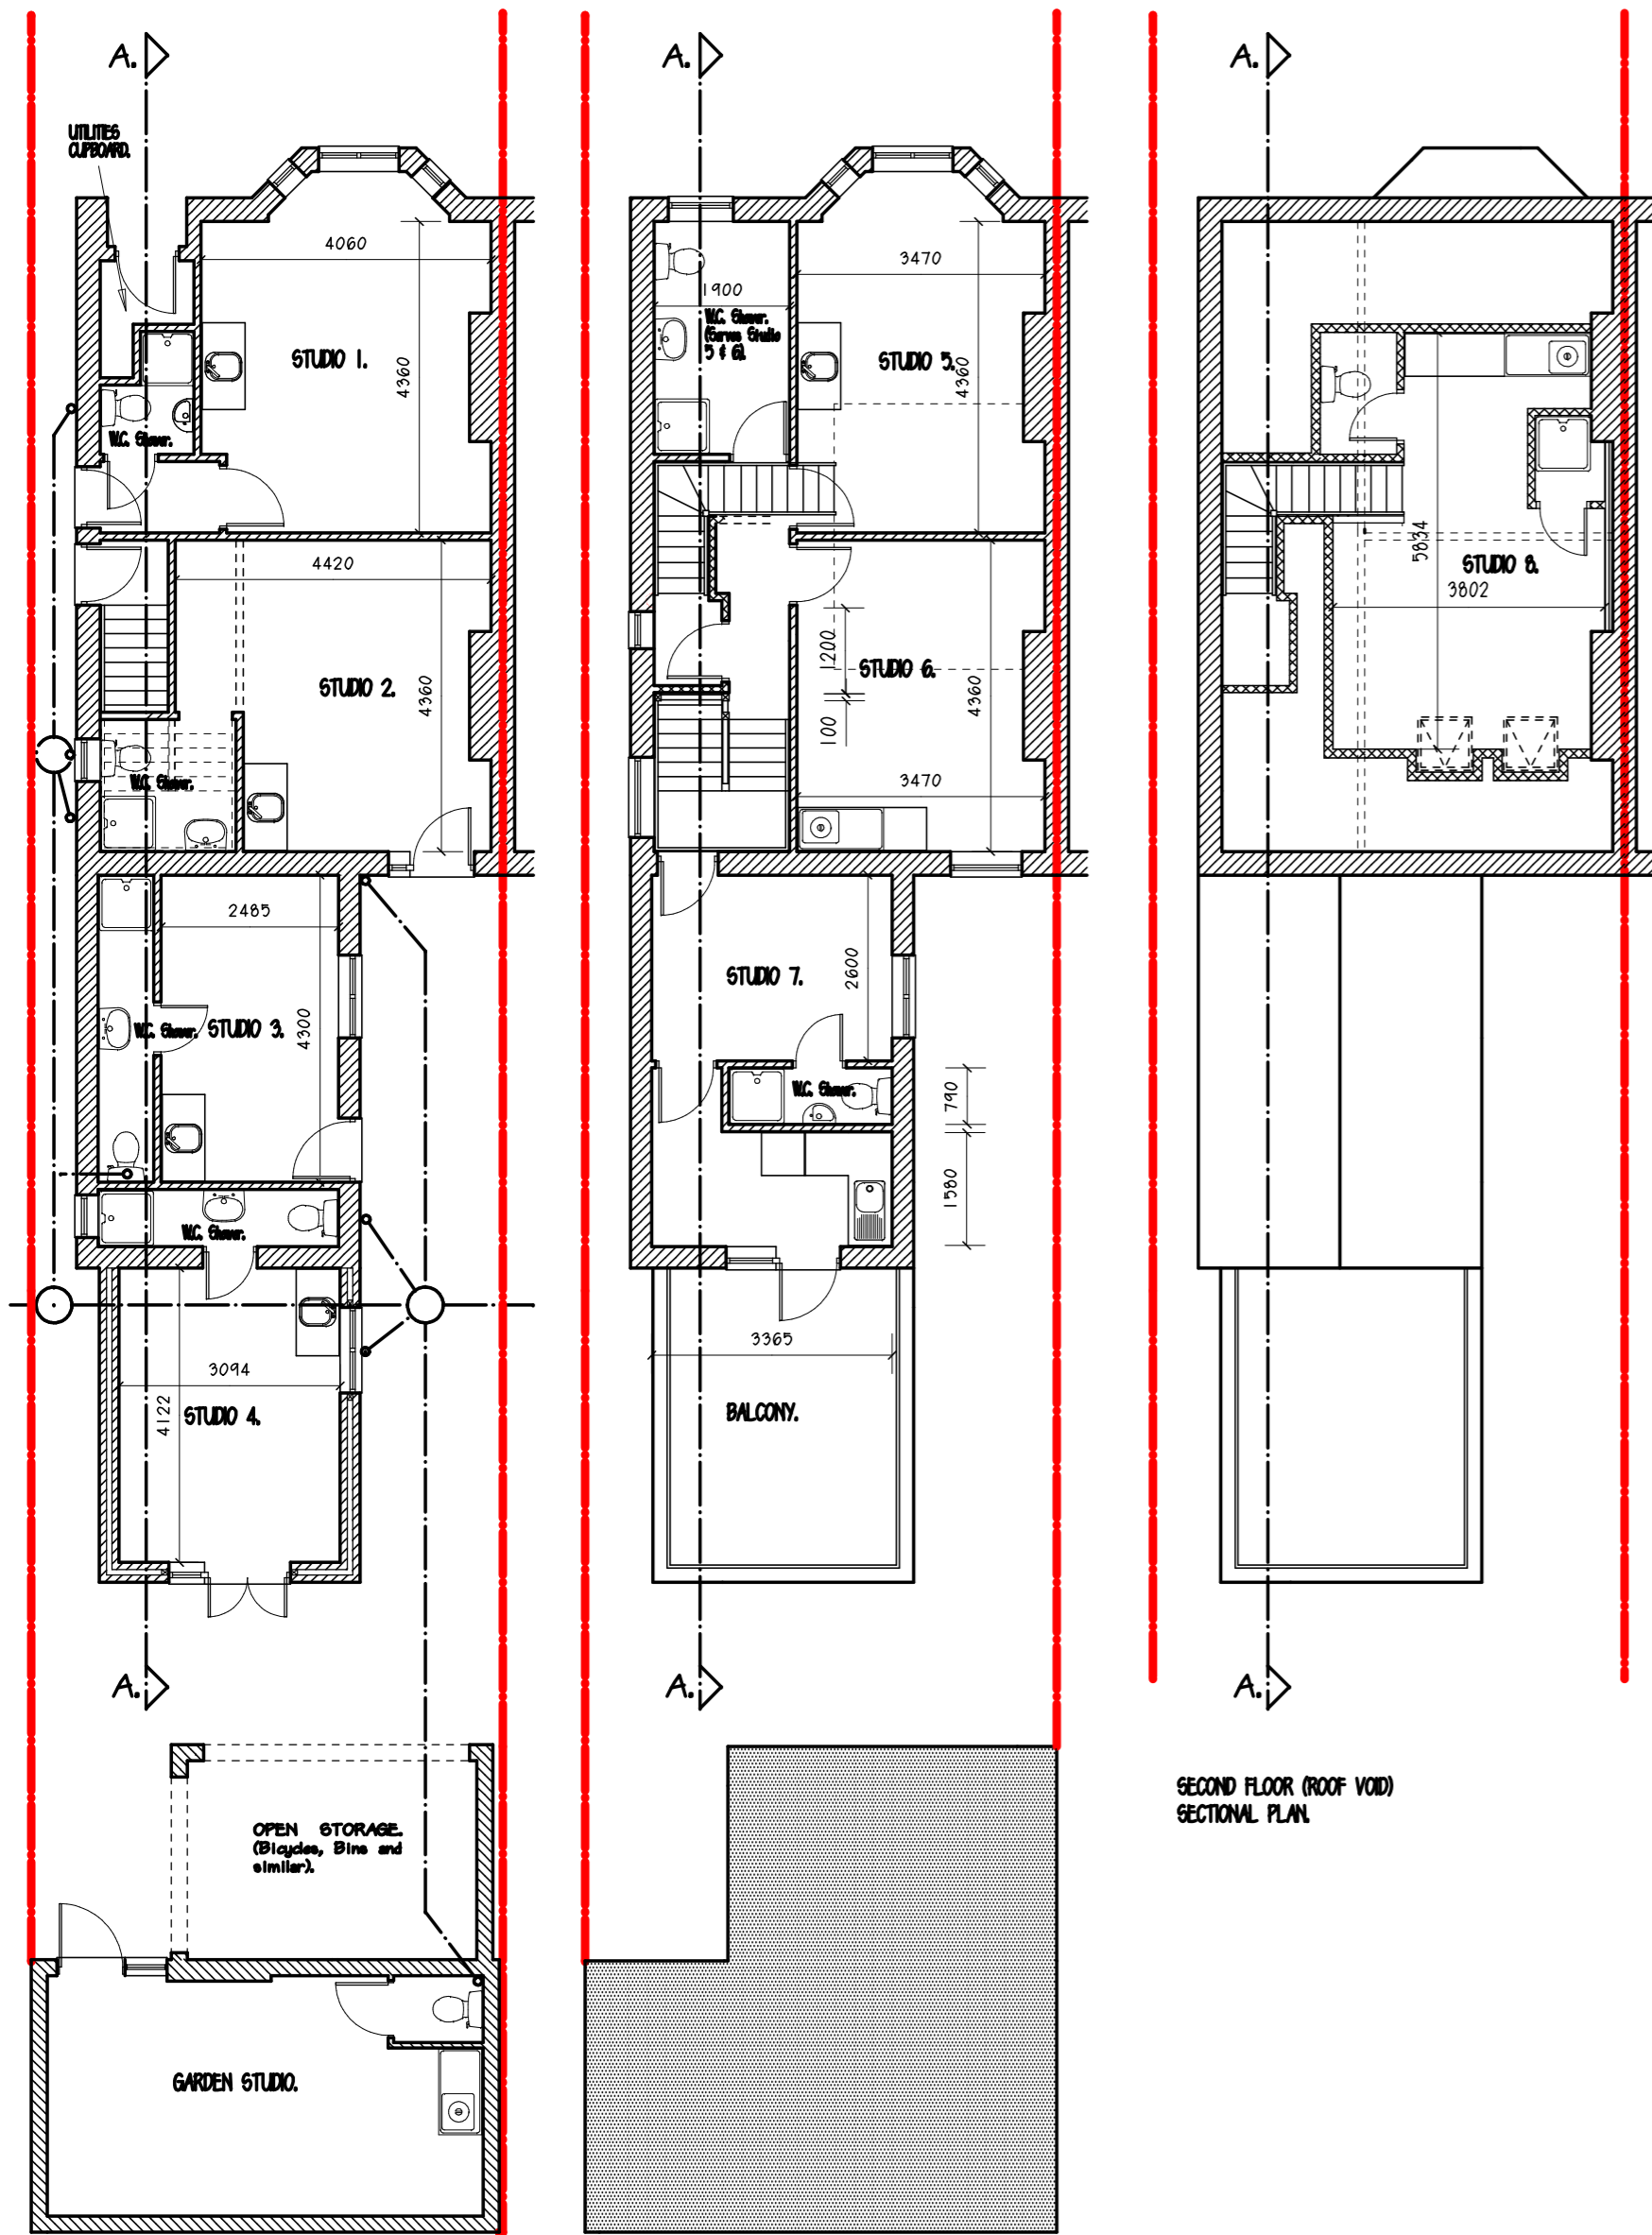


GROUND FLOOR SECTIONAL PLAN

FIRST FLOOR SECTIONAL PLAN

SECOND FLOOR (ROOF VOID) SECTIONAL PLAN




SIDE ELEVATION

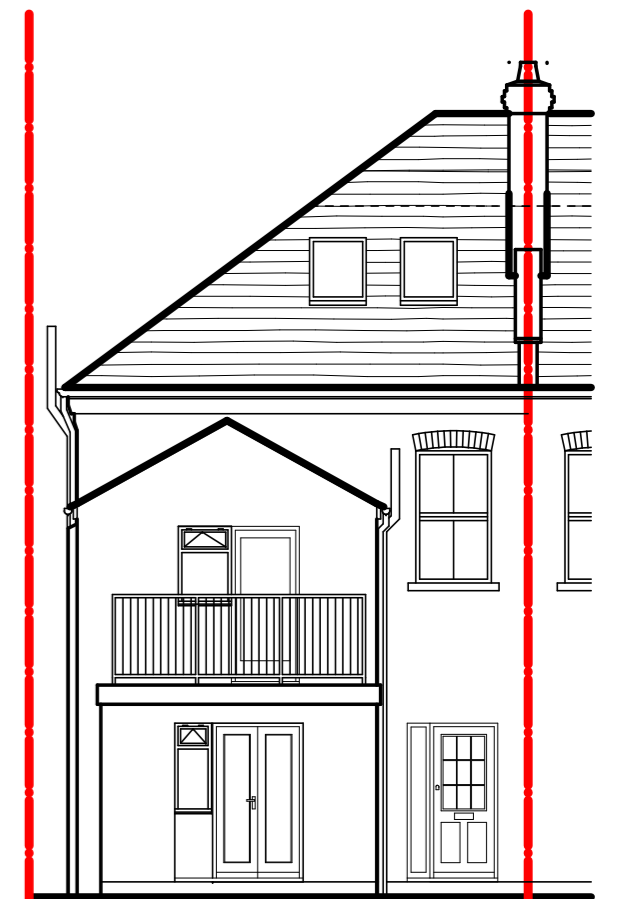

REAR ELEVATION




SIDE ELEVATION (PARTY WALL)

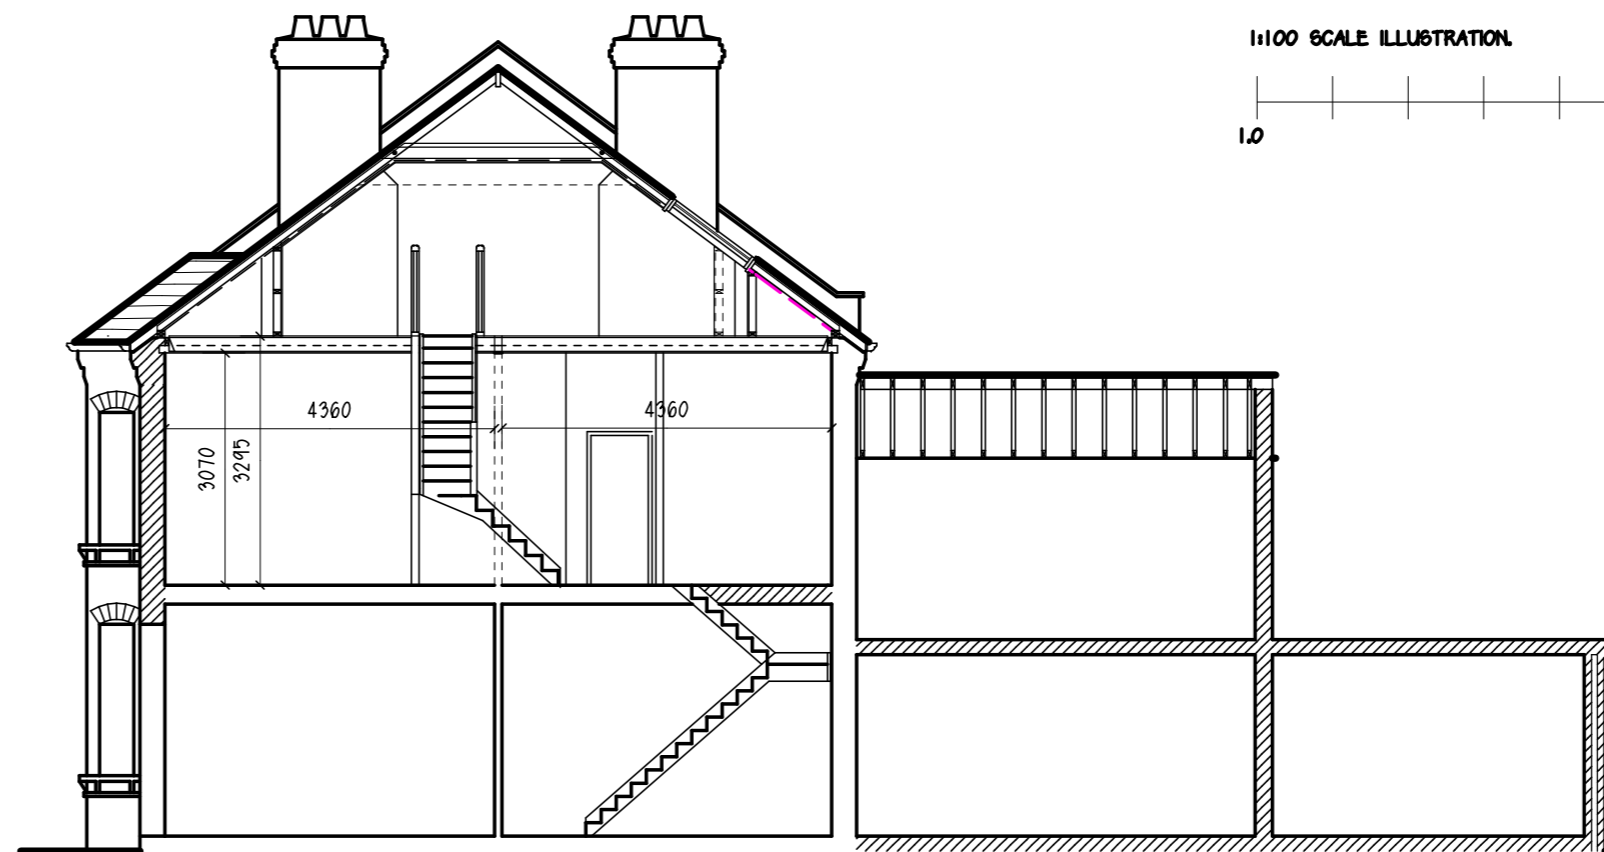

VERTICAL SECTION THRO. AA

1:100 SCALE ILLUSTRATION

 

R. A. Hollowood ICIQB MBEng
R Hollowood Ltd
4 ALBANY MEWS
KINGSTON UPON THAMES
SURREY
KT2 5SL

Tel. M. 07956 655 226
E-Mail. r.a.hollowood@btinternet.com

DRAWING No.181848-3-EXISTING.

SCALES. 1:100 A 2 SHEET.

DATE.03/18

AMENDMENTS: